


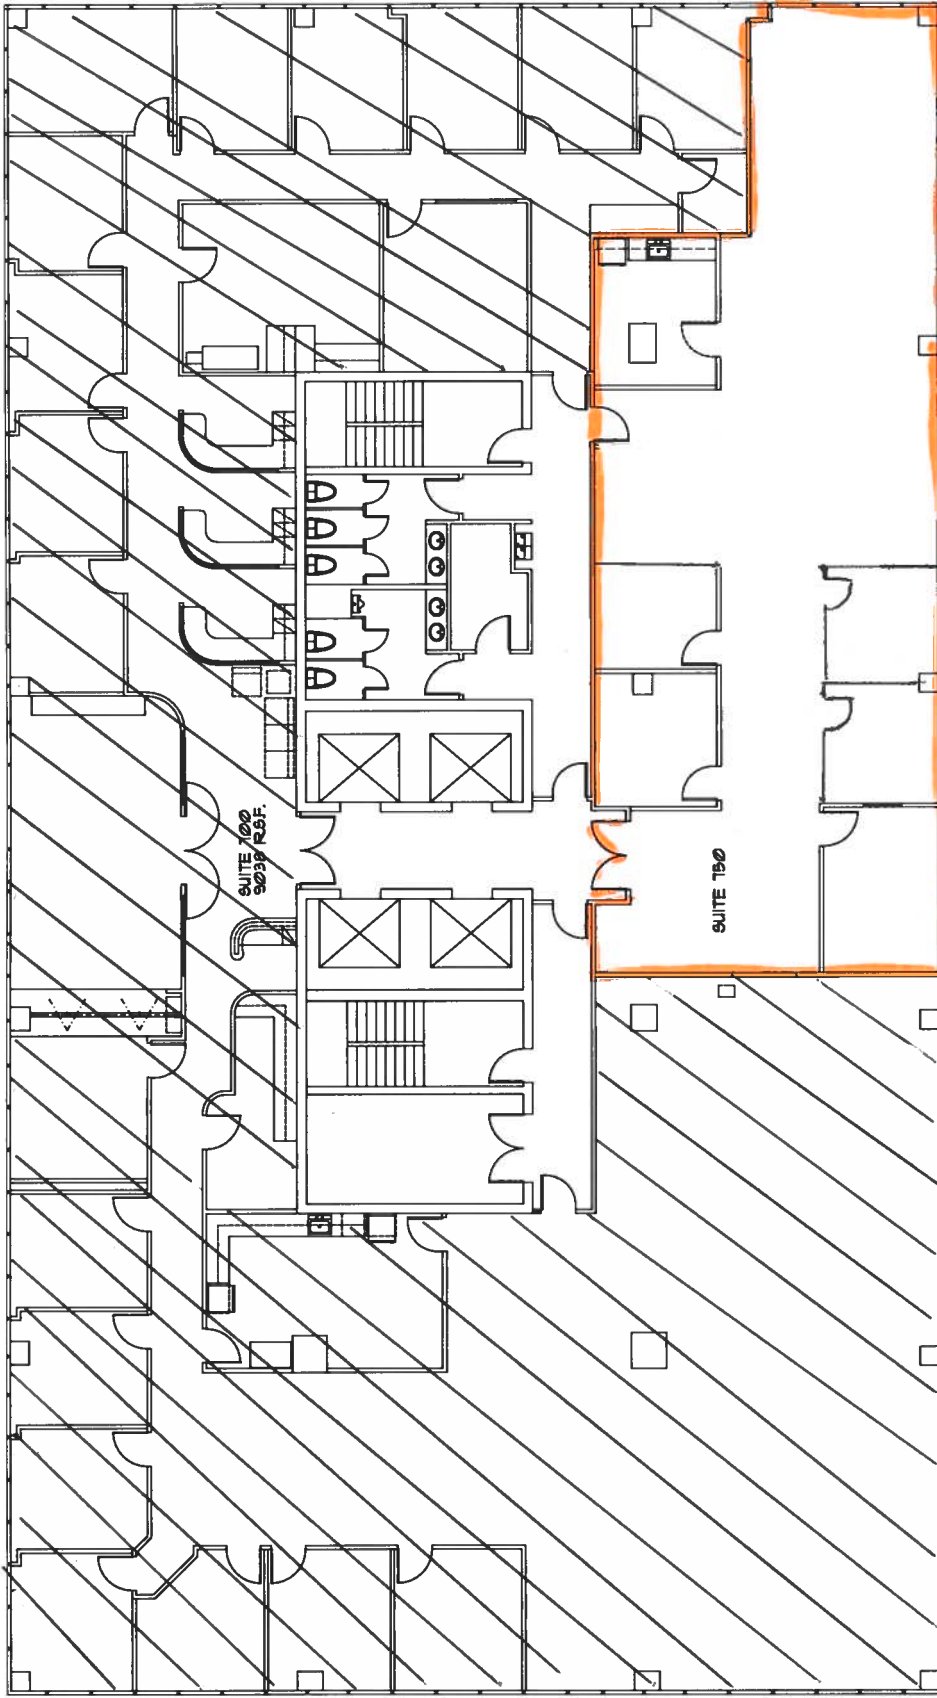

TOWER 1555
11TH FLOOR PLAN
SCALE: 3/32" = 1'-0"

