



SOUTH NOVA ROAD

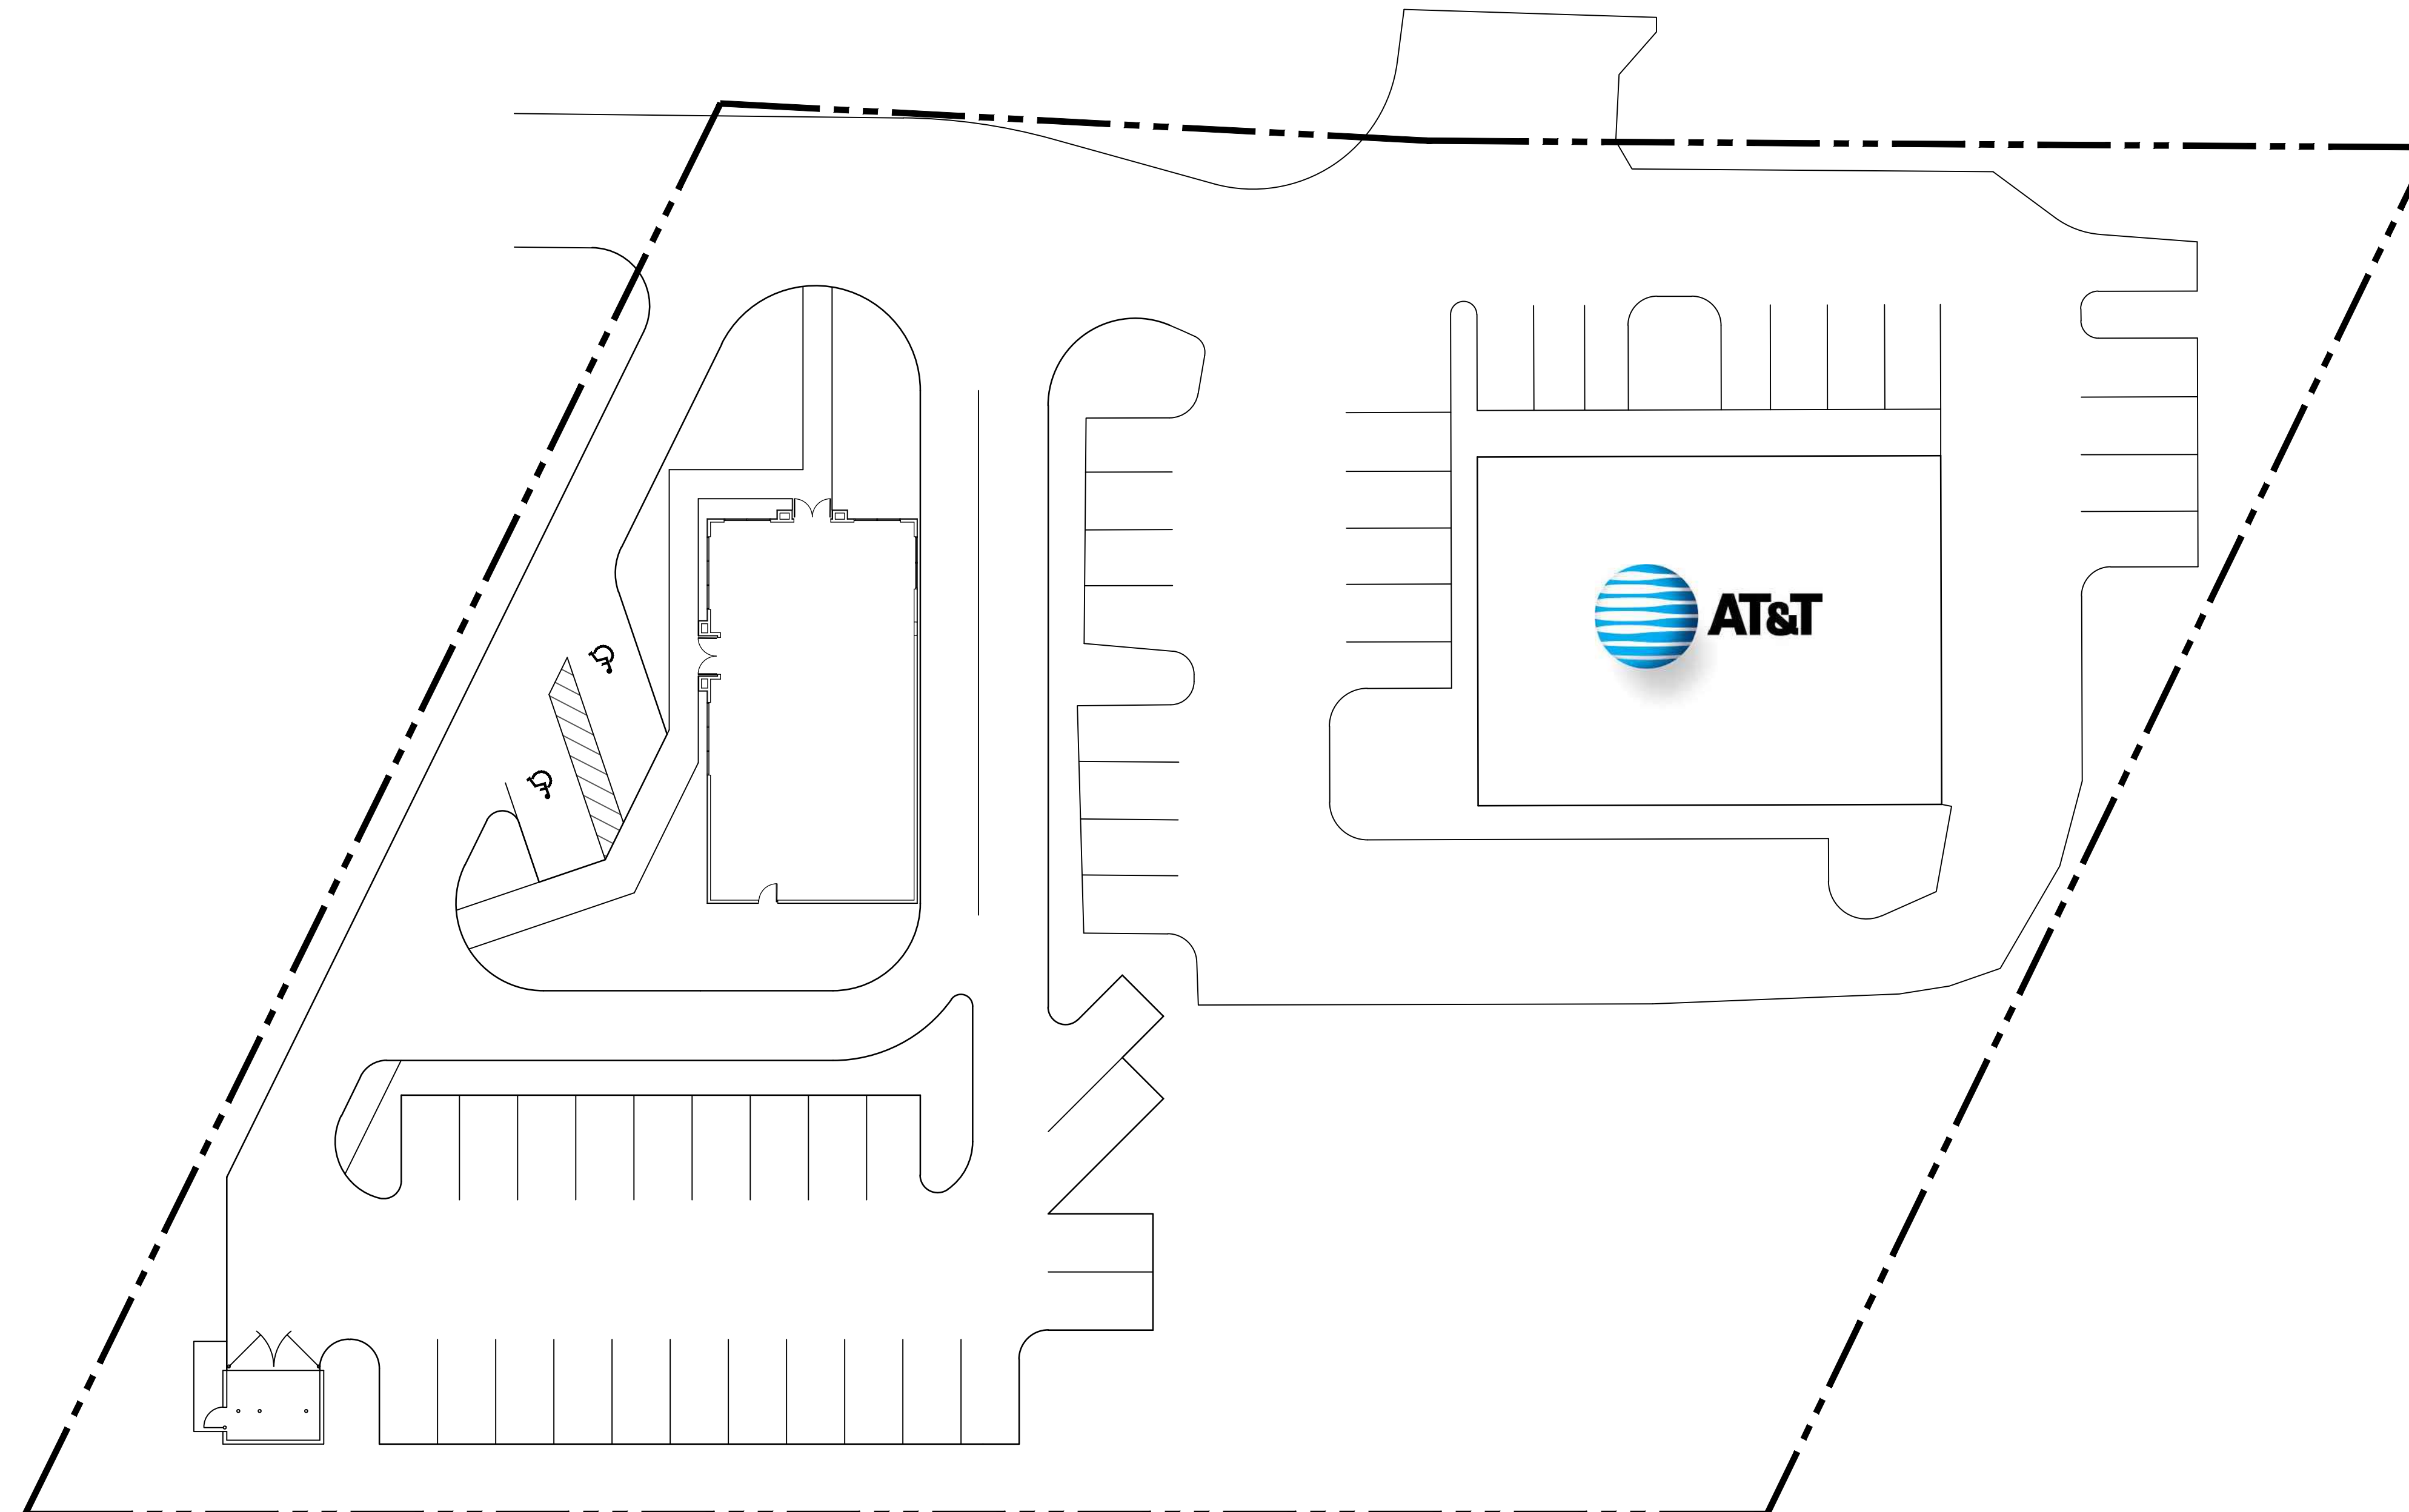

REVISIONS

DATE	DESCRIPTION

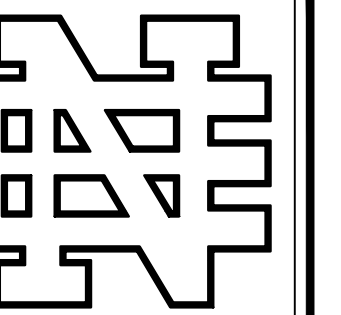

**NEWKIRK
ENGINEERING**

1370 North US1, Suite 204
Ormond Beach, Florida 32174
Phone (386) 290-7599
Harry@Newkirk-Engineering.com

Certificate of Authorization
No. 30219
©2013

Civil Engineering
Land Development
Construction Engineering &
Inspection

THIS DRAWING IS THE PROPERTY OF NEWKIRK ENGINEERING. ANY USE OR REPRODUCTION IN WHOLE OR PART IS PROHIBITED WITHOUT THE EXPRESSED WRITTEN CONSENT OF NEWKIRK ENGINEERING. COPYRIGHT © 2013. ALL RIGHTS RESERVED.

CONCEPTUAL SITE PLAN

3800 SOUTH NOVA ROAD
PORT ORANGE, FL 32129

NOT VALID UNLESS SIGNED AND SEALED

PROJECT No:

DATE: OCTOBER 2014

DESIGN BY: HHN

DRAWN BY: DAB

CHECKED BY: HHN

SCALE: 1"=20'

DRAWING NUMBER

1