


D:\McKee\Kampf\KAMPFBETUP.dwg, 3/10/2004 9:46:17 PM, Plotter

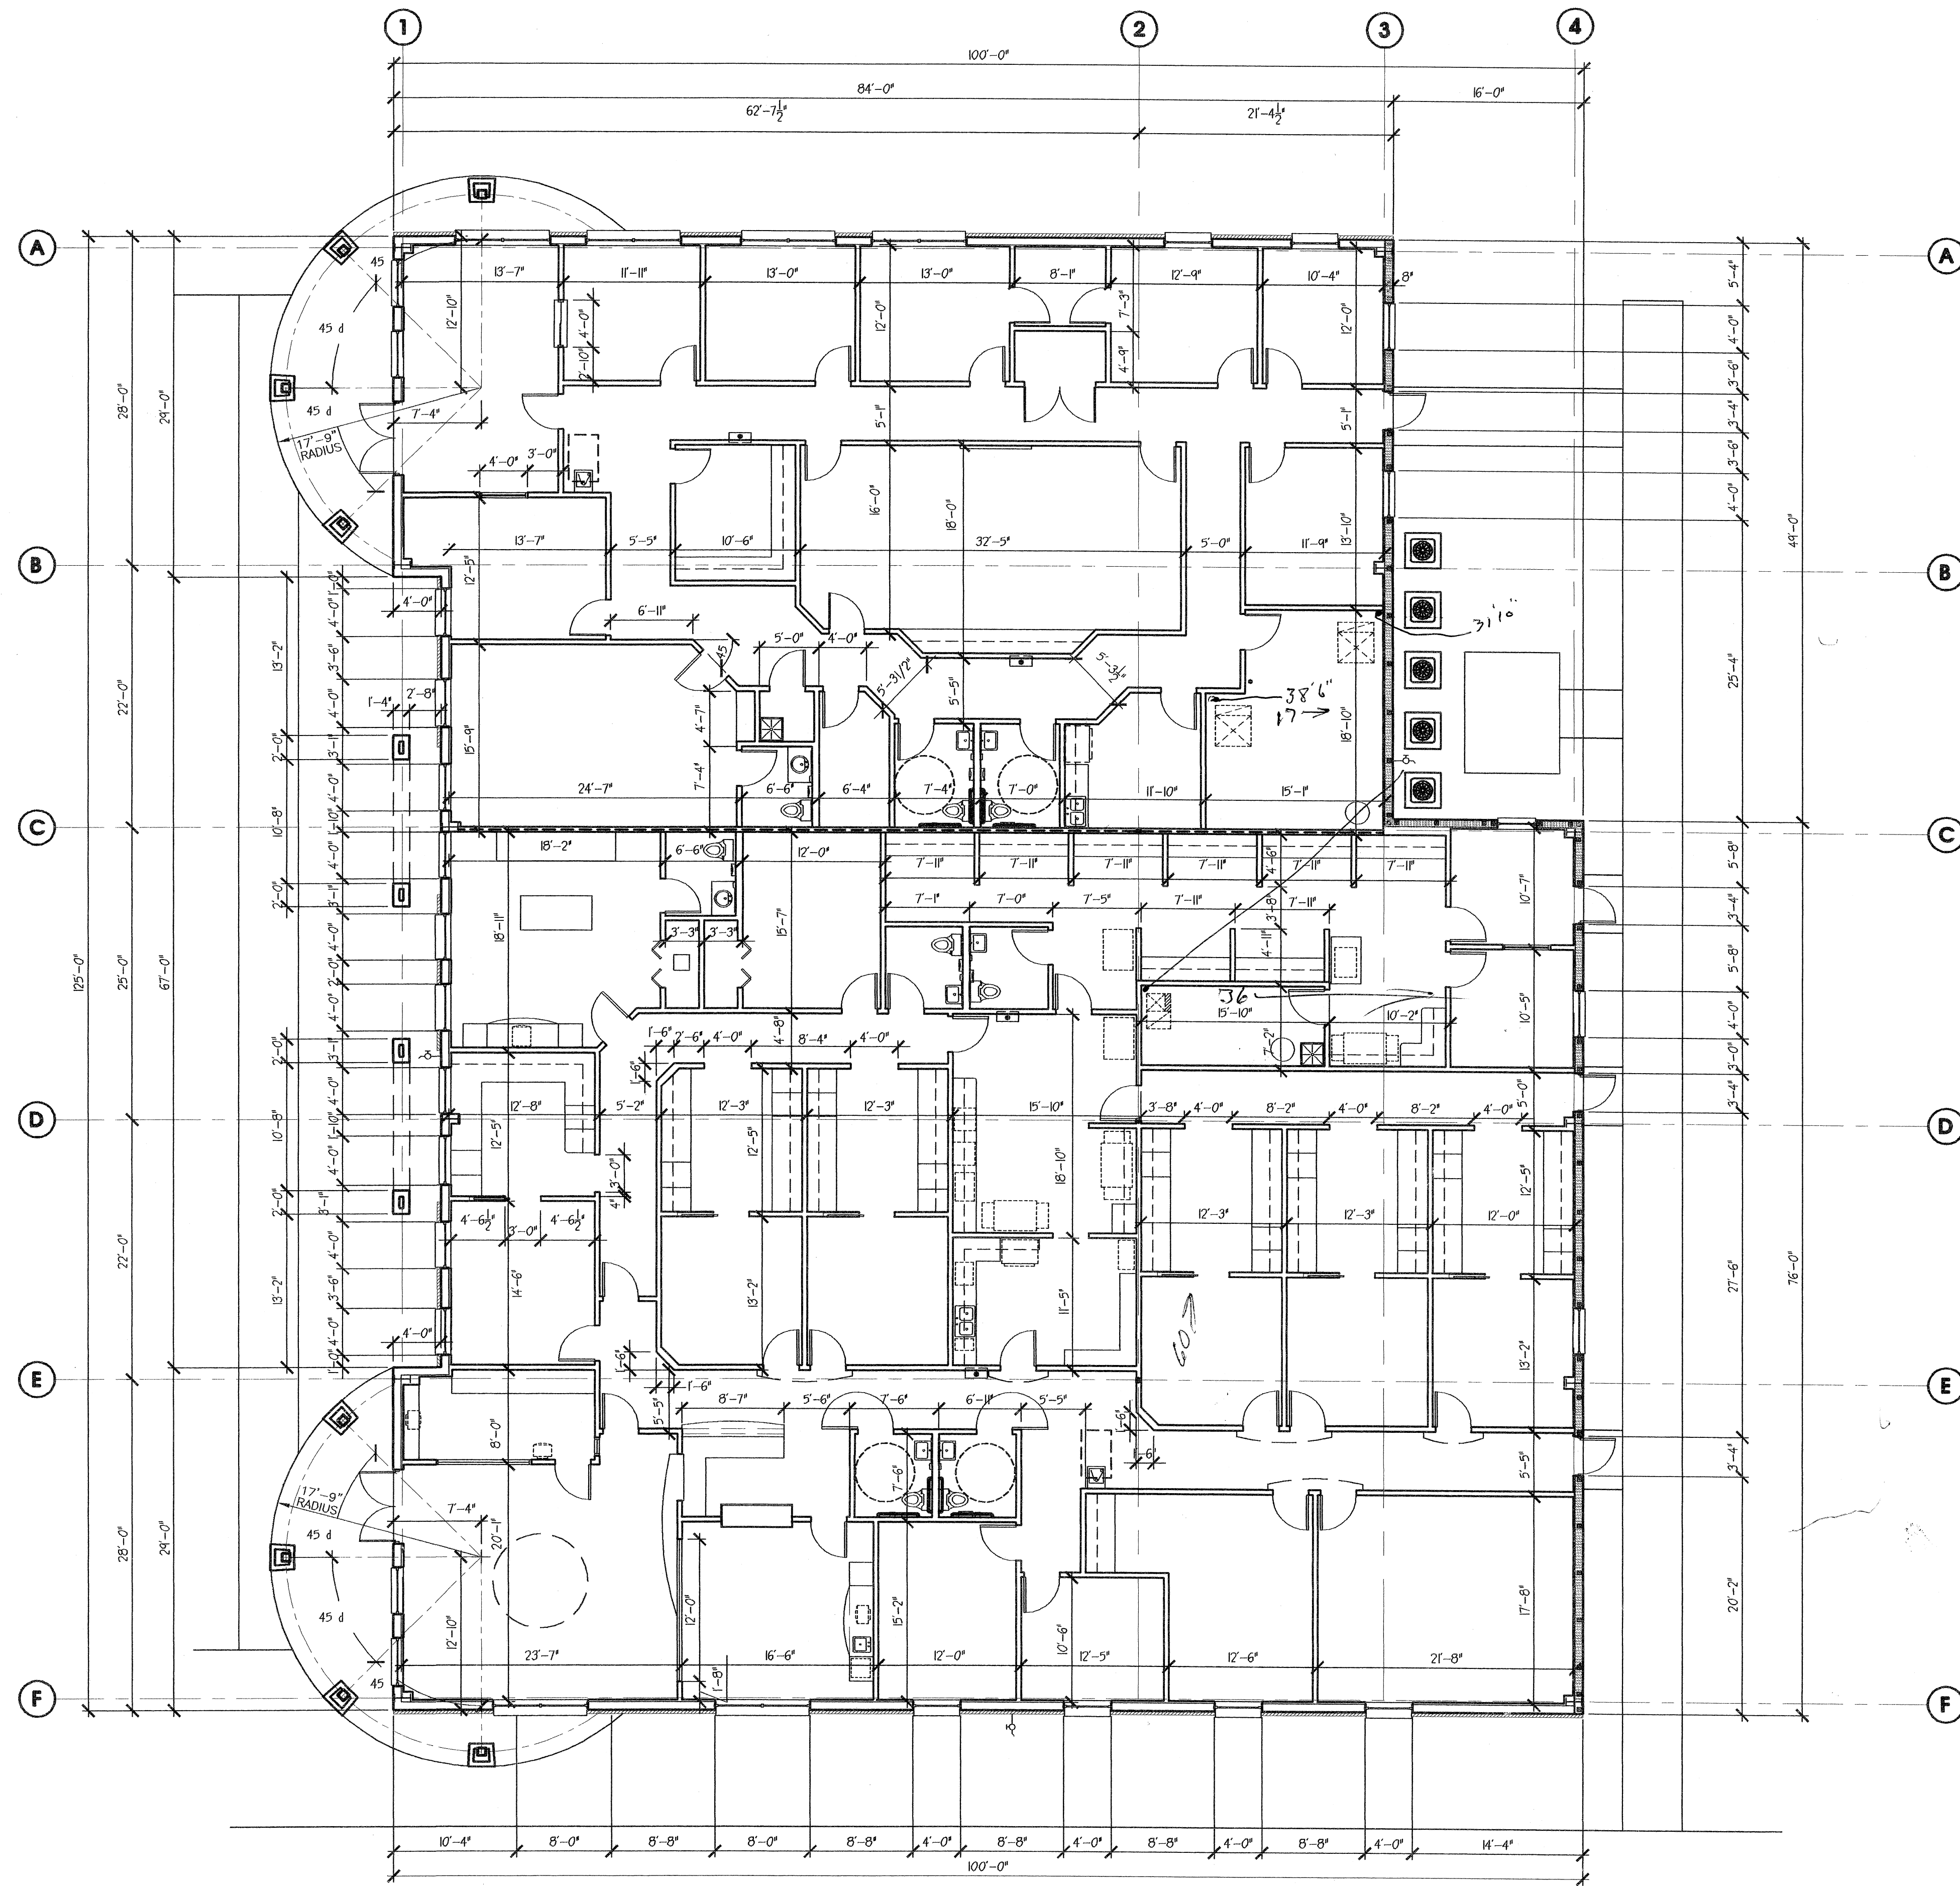

McKee
 CONSTRUCTION CO.
 GENERAL CONTRACTORS
 790 MONROE RD.
 SANFORD, FL 32771
 PH 407 323 1150
 FX 407 323 9304
 Mailing Address:
 P.O. BOX 471366
 LAKE MONROE, FL 32747-1366
 EMAIL: drodd1@mckeeconstructionco.com

lic no. CBC047892

1 10
 13 1
 5 1
 12 1
 30 1
 31 10

1 7
 2 7
 6 6
 31 18

1 8
 2 3
 12 3
 4 1
 14 4
 24 4

13 8
 17 4
 11 10
 15 1
 2 8
 55 7

11 10
 15 1
 1 7
 10 7
 20 5
 2 8
 26 8

1 2
 18 6
 6 6
 24 8
 25 4



OB+ ARCHITECTURE INC.
 322 E. CENTRAL BLVD #1422 ORLANDO, FL 32801
 FH: 407.245.2837 FX: 321.256.5037
 WWW.OBARCHITECTURE.COM
 AR 0017725

REVISION/SUBMISSION	
DATE	DESCRIPTION
2/5/2004	PERMIT SET

PROJECT
KAMPF TITLE AND GUARANTY CORP.
 S.R. 46, 3991 WEST 1st STREET
 SANFORD, FLORIDA

SHEET TITLE
DIMENSIONED FLOOR PLAN

DATE: 03/05/2004	SHEET NUMBER
PROJECT NO: AD-AS-2003-18	A2.2
DRAWN: JLP	
CHECKED: DR	

FLOOR PLAN - DIMENSIONED
 SCALE: 1/8" = 1'-0"