


ALLEY
250'-0"

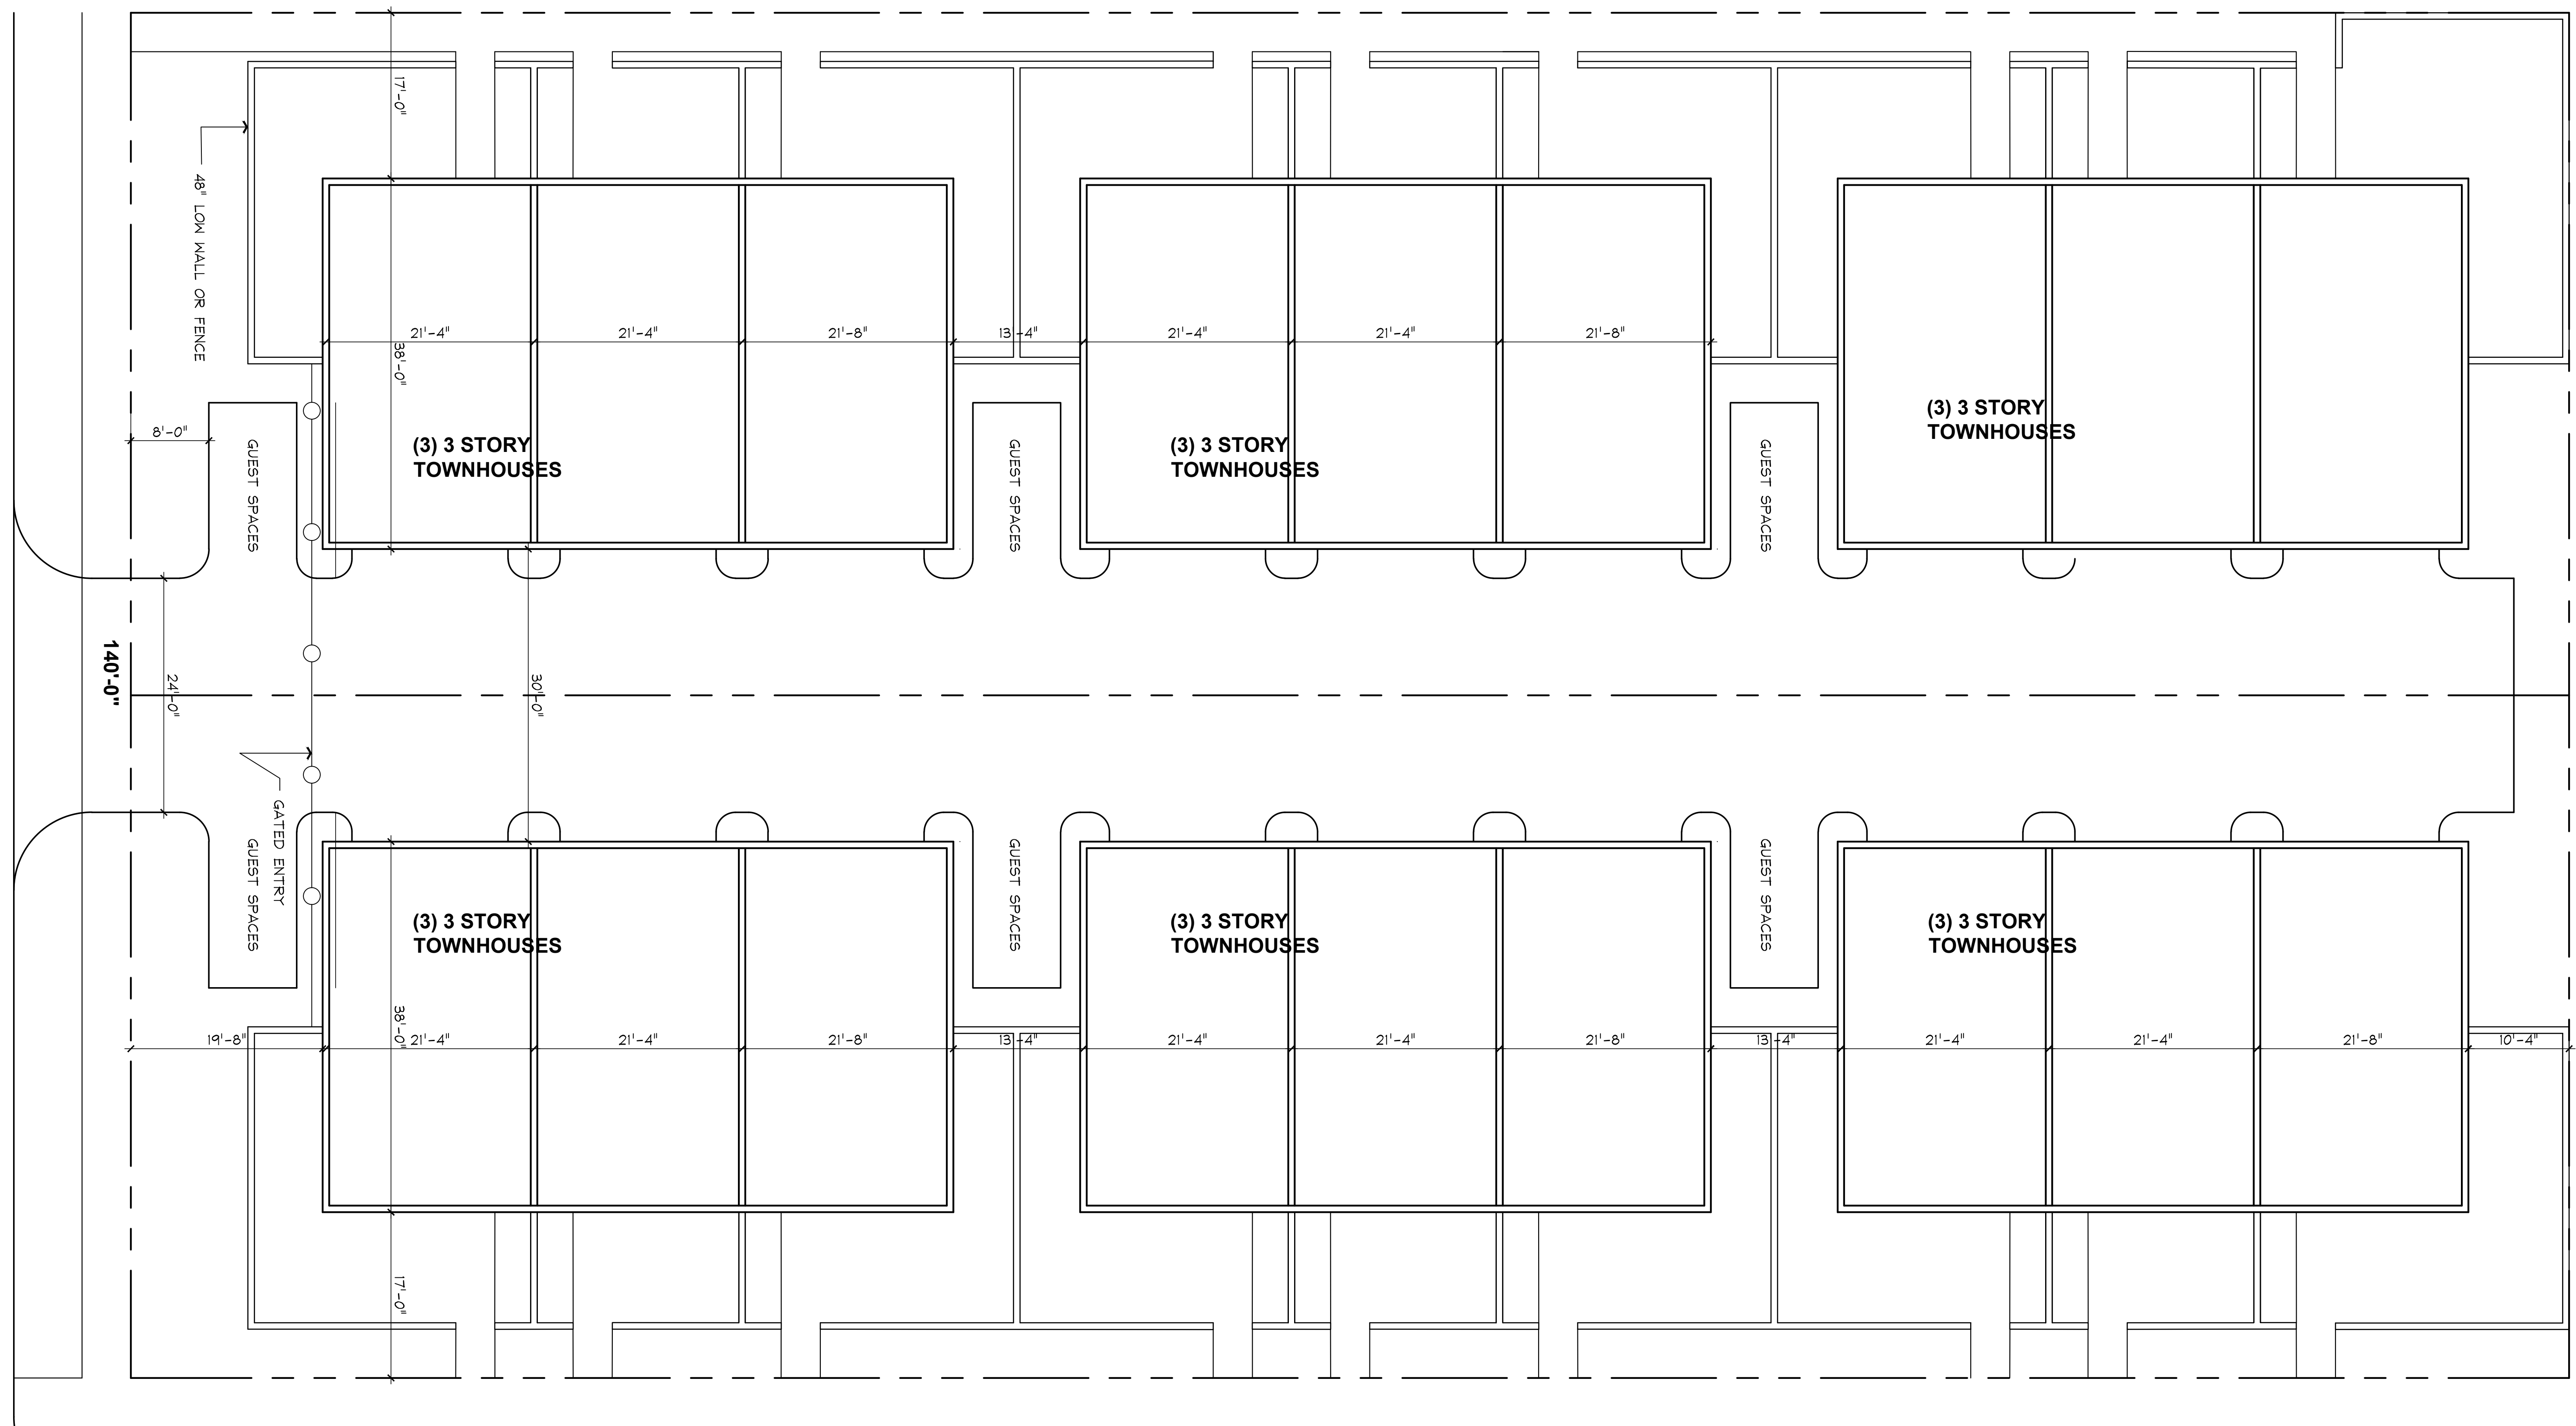

1 SITE PLAN
 SCALE: 1" = 10'-0"
 0 5 10 15 20 FEET

MARTIN LUTHER KING STREET S

JVB ARCHITECT, LLC
 ARCHITECTURE ■ PLANNING ■ INTERIORS
 2401 N. HOWARD AVE, TAMPA FL 33607-2614
 813.258.3233 | www.jvbarch.com | FL AA26001002

ROSER PARK TOWNHOUSES

3 STORY TOWNHOUSE SITE PLAN

Sheet Number
1 of 3
 Project Number
21039
 Date
10-13-2021