




**POWELL STUDIO**  
ARCHITECTURE


713 W. MONTROSE STREET  
CLERMONT, FLORIDA 34711  
PH: (352) 874-2340  
FAX: (877) 680-7183  
www.powellstudioarch.com  
AA26002236




NORTH ELEVATION

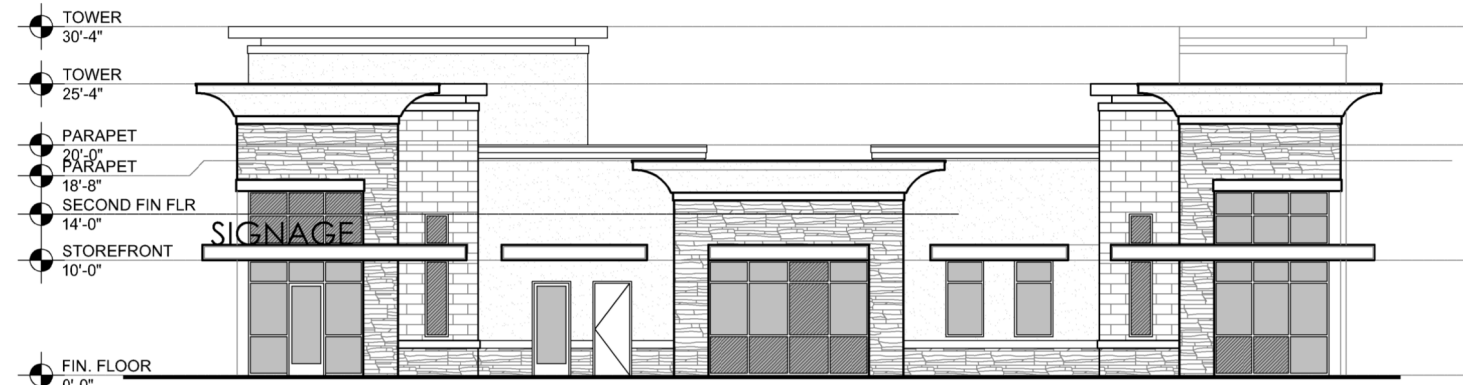

EAST ELEVATION

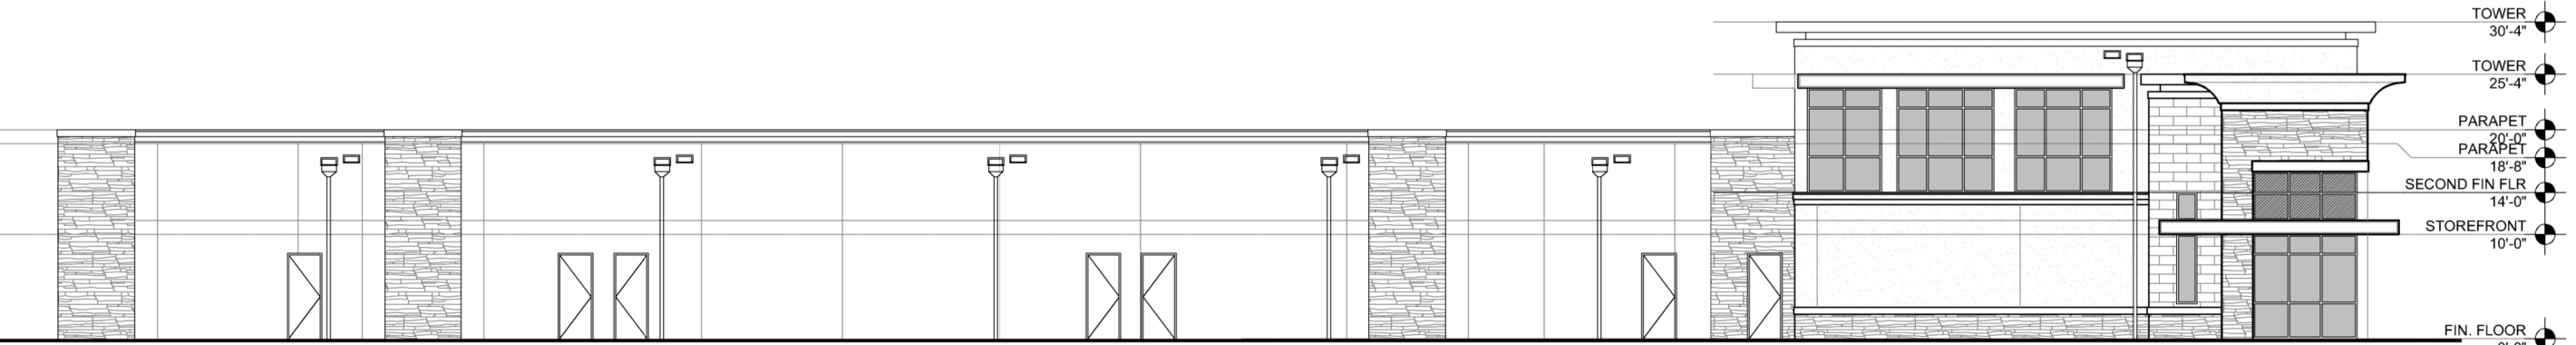

SOUTH ELEVATION

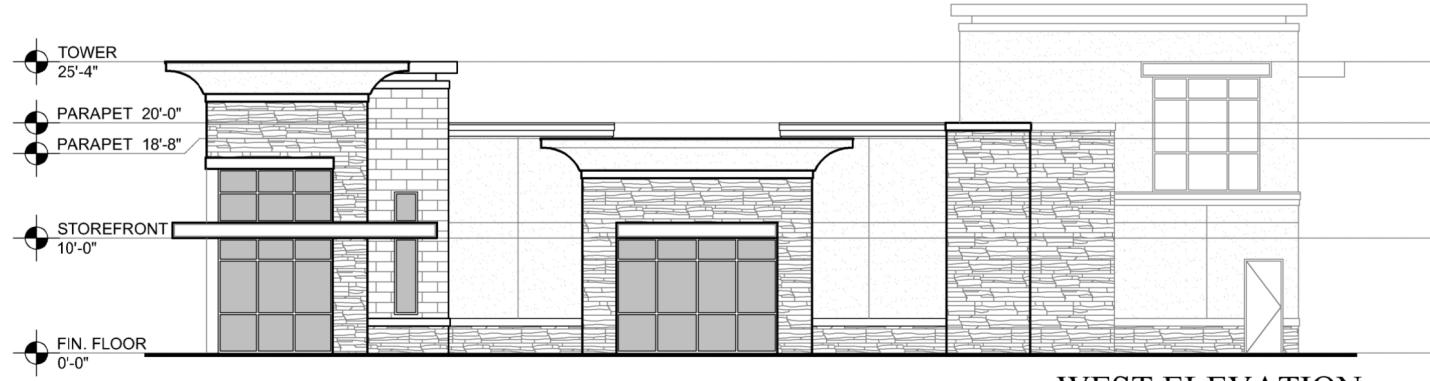

WEST ELEVATION

PROJECT NAME:  
**HOOKS STREET MEDICAL OFFICES**  
CLERMONT, FLORIDA

DRAWING TITLE:  
**BUILDING 'B' EAST - SCHEMATIC ELEVATIONS**  
NOT TO SCALE

DATE:  
**05-02-2023**

SHEET NO:

**SE-02**