


Handwritten: EDC
EXHIBIT "A"
(Signature)

FLOOR PLAN
SCALE 1/4" = 1'-0"
3548 SQ. FT.

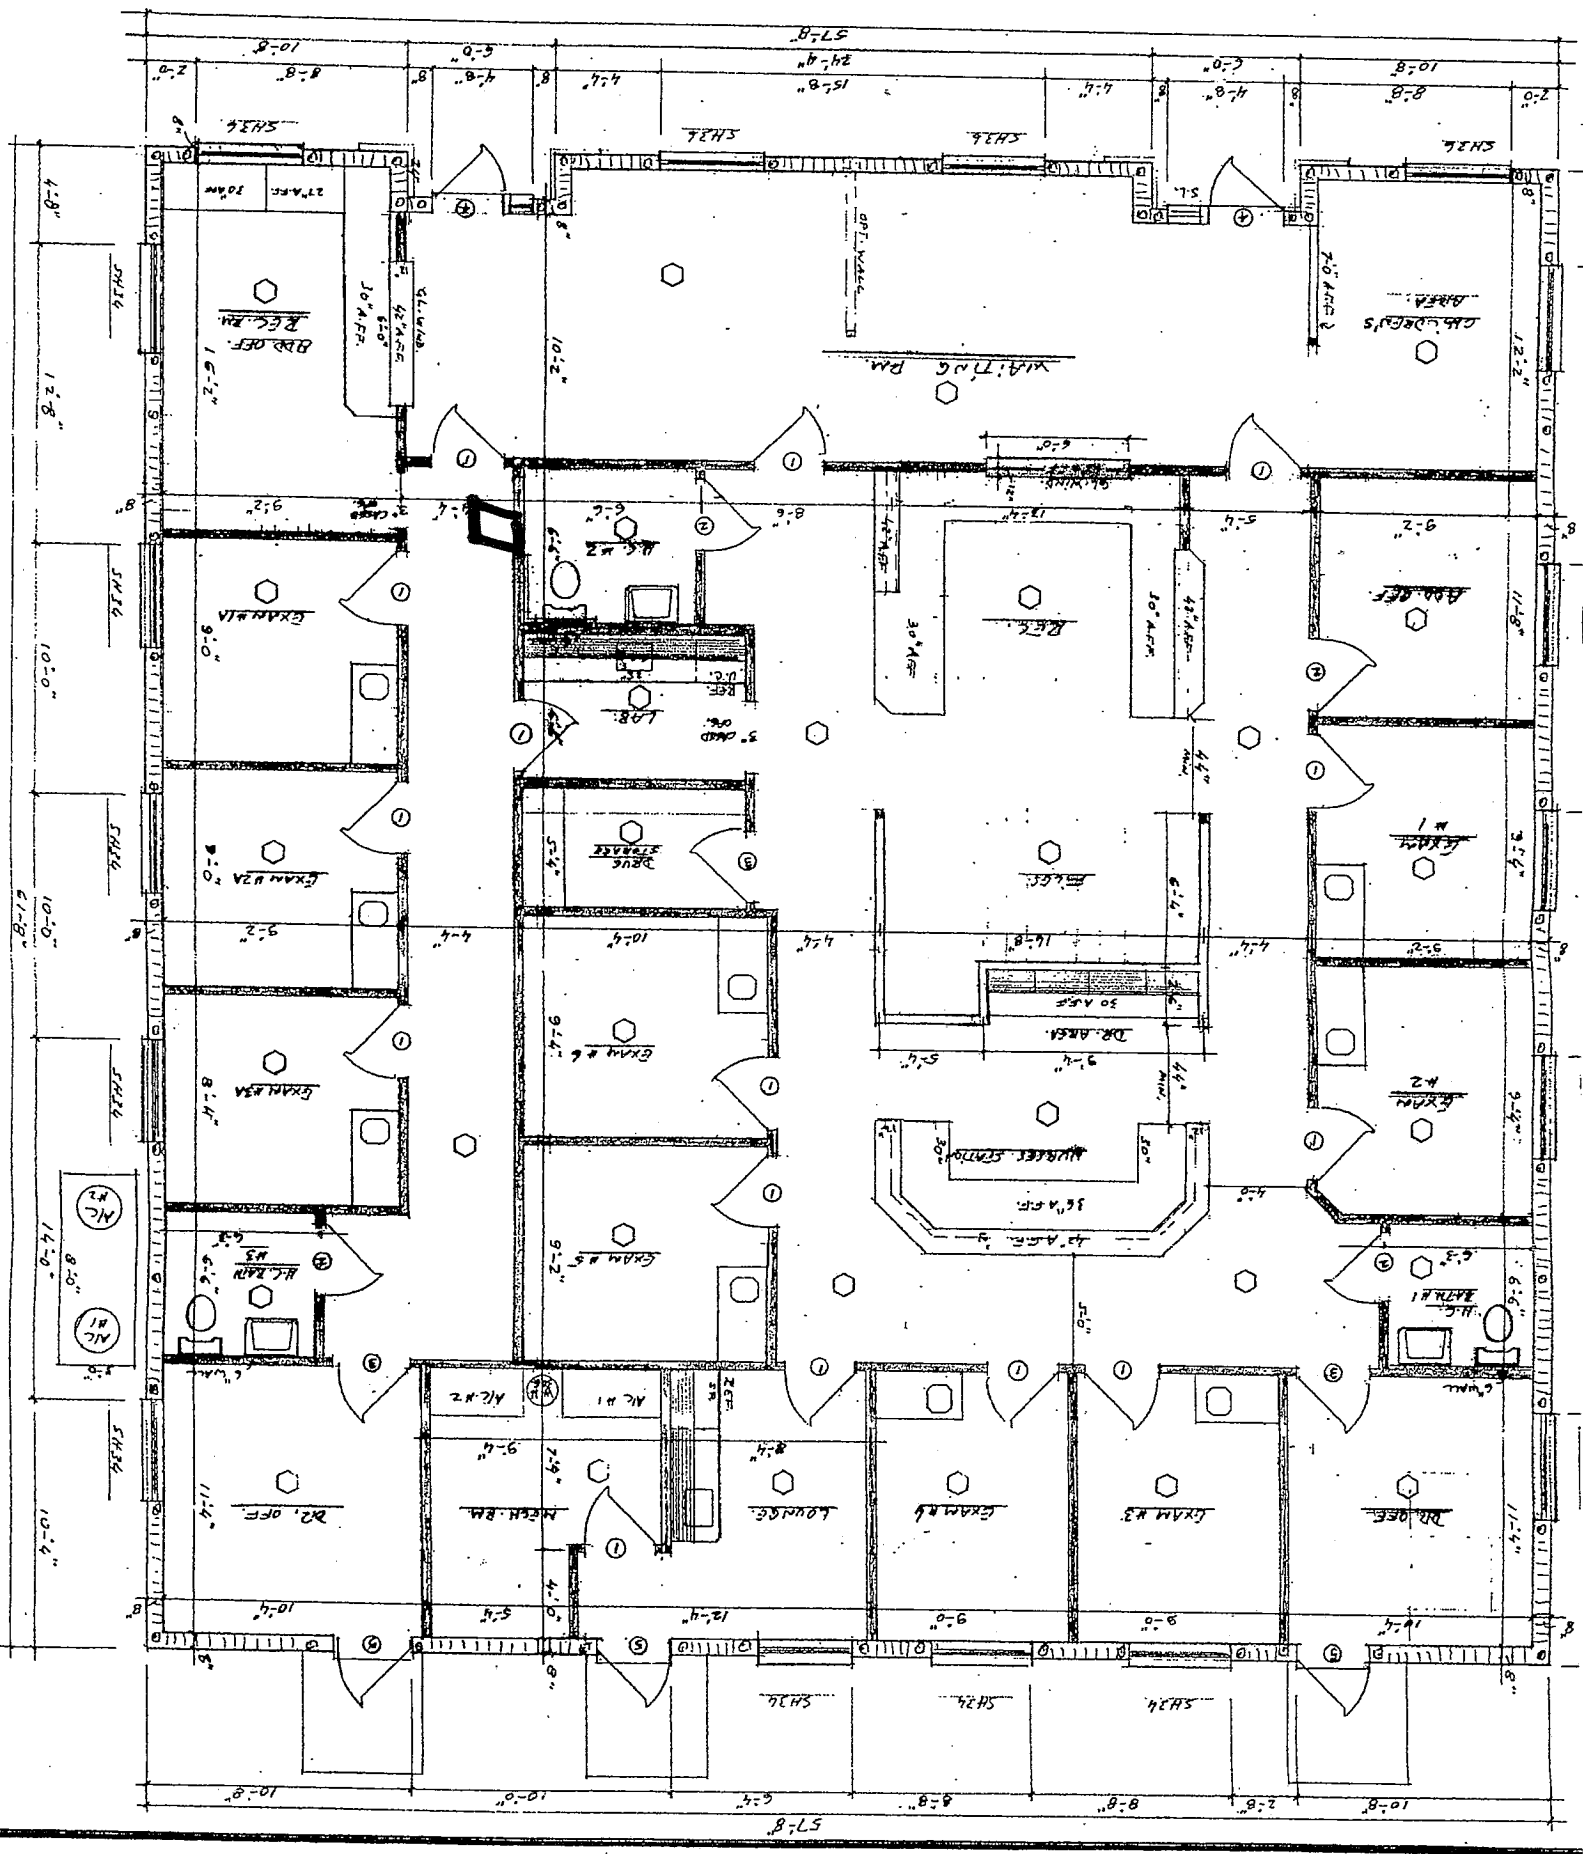

LAIKE MARY