
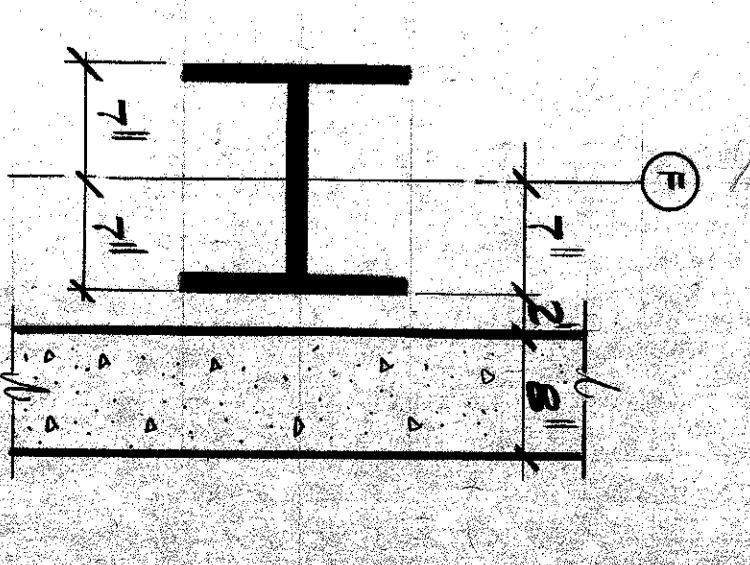
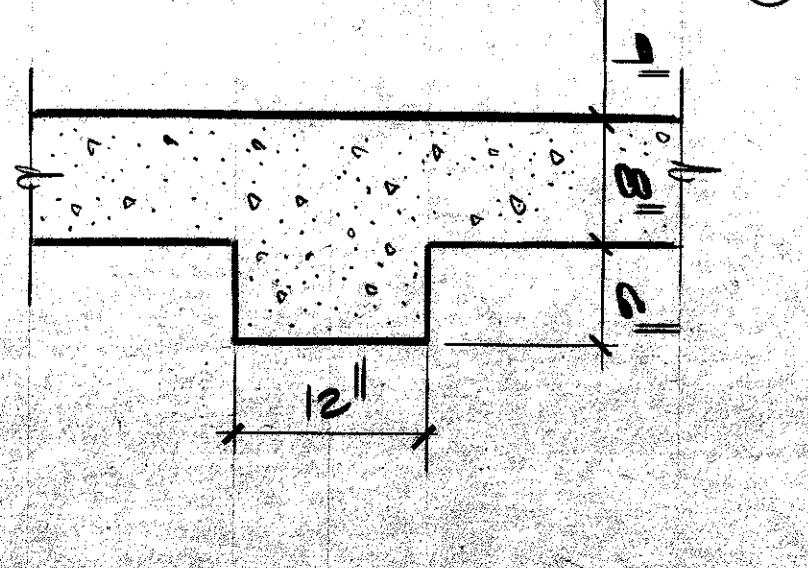


FLOOR PLAN
SCALE 1/8" = 1'-0"

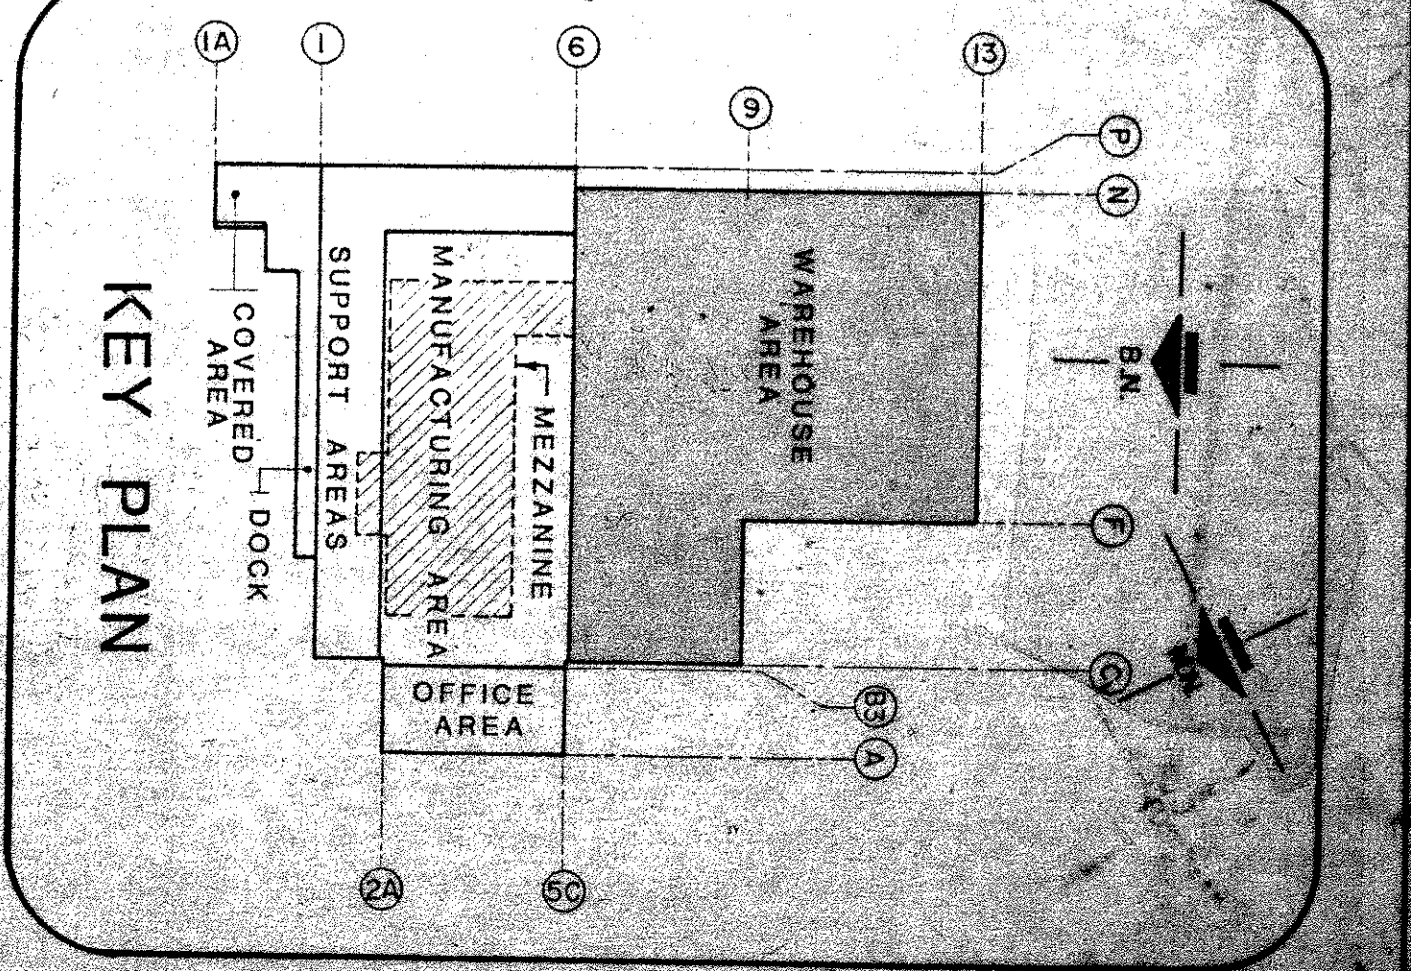

LEFRON SANFLORENZO & FUENTES
ENGINEERING, ARCHITECTURAL AND PLANNING CONSULTANTS
NO. 508 N. CALIFORNIA HIGHWAY 100, SUITE 100, SAN JOSE, CALIFORNIA 95128
TEL. (408) 733-3215

NO.	DESCRIPTION	DATE
1	PRELIMINARY	10/15/80
2	REVISED	11/15/80
3	REVISED	12/15/80
4	REVISED	1/15/81
5	REVISED	2/15/81
6	REVISED	3/15/81
7	REVISED	4/15/81
8	REVISED	5/15/81
9	REVISED	6/15/81
10	REVISED	7/15/81
11	REVISED	8/15/81
12	REVISED	9/15/81
13	REVISED	10/15/81
14	REVISED	11/15/81
15	REVISED	12/15/81
16	REVISED	1/15/82
17	REVISED	2/15/82
18	REVISED	3/15/82
19	REVISED	4/15/82
20	REVISED	5/15/82
21	REVISED	6/15/82
22	REVISED	7/15/82
23	REVISED	8/15/82
24	REVISED	9/15/82
25	REVISED	10/15/82
26	REVISED	11/15/82
27	REVISED	12/15/82
28	REVISED	1/15/83
29	REVISED	2/15/83
30	REVISED	3/15/83
31	REVISED	4/15/83
32	REVISED	5/15/83
33	REVISED	6/15/83
34	REVISED	7/15/83
35	REVISED	8/15/83
36	REVISED	9/15/83
37	REVISED	10/15/83
38	REVISED	11/15/83
39	REVISED	12/15/83
40	REVISED	1/15/84
41	REVISED	2/15/84
42	REVISED	3/15/84
43	REVISED	4/15/84
44	REVISED	5/15/84
45	REVISED	6/15/84
46	REVISED	7/15/84
47	REVISED	8/15/84
48	REVISED	9/15/84
49	REVISED	10/15/84
50	REVISED	11/15/84
51	REVISED	12/15/84
52	REVISED	1/15/85

REYNOLDS METALS CO.
WAREHOUSE AREA FLOOR PLAN
SCALE: 1/8" = 1'-0"