


IF THIS SHEET DOES NOT MEASURE TO 11 x 17, IT HAS BEEN ENLARGED OR REDUCED. ADJUST SCALE ACCORDINGLY.

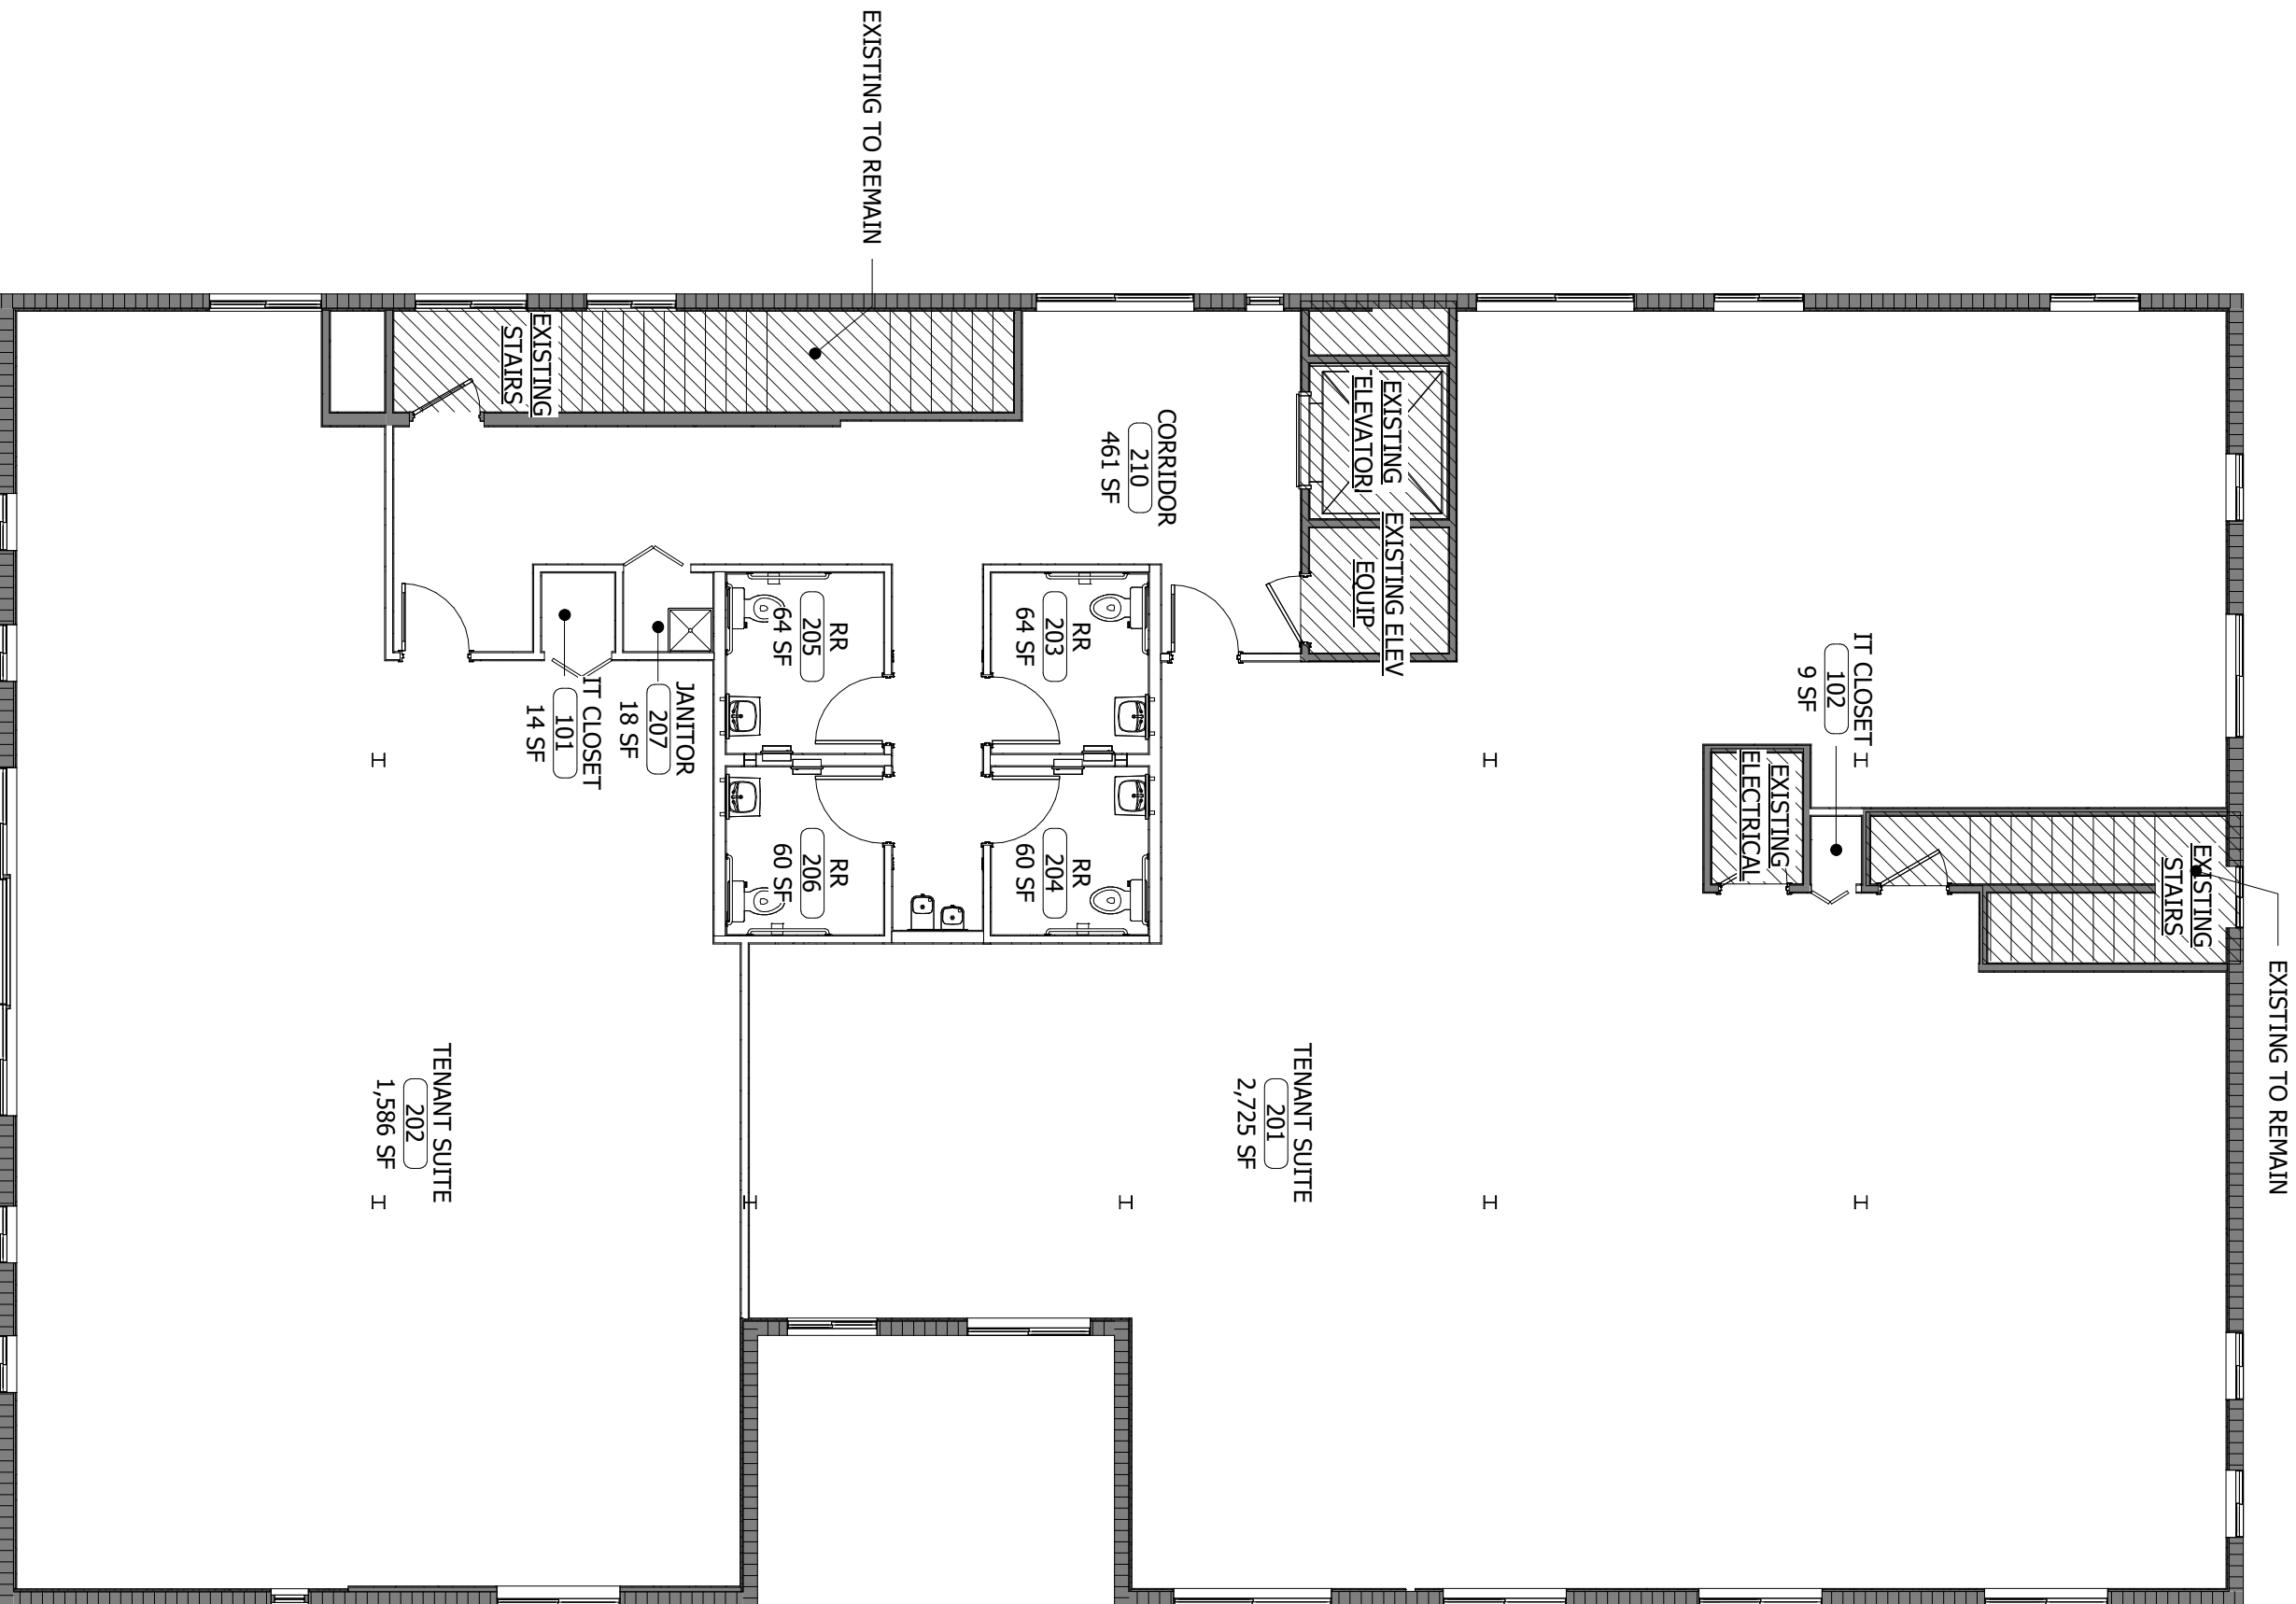

**1** NEW FLOOR PLAN, LEVEL 2

SCALE: 1/8" = 1'-0"

**SCOTT +  
CORMIA**

ARCHITECTURE + INTERIORS

429 S. Keller Road, Suite 200  
Orlando, Florida 32810  
t. 407-660-2756  
http://www.scottcormia.com  
© copyright 2022 All Rights Reserved

project

**500 S PARK AVE**  
LEVEL 2

500 S PARK AVE  
WINTER PARK, FL 32789

seal

Sheet info 23065  
PROJECT NUMBER  
SHEET NAME NEW FLOOR PLAN

SHEET REF. #  
DESIGN BY  
CHECKED BY  
DATE

Matthew D. Cormia, AIA  
FL. REG. # AR92227  
02/21/23

**SP-1**