

ALICO LOGISTICS CENTER

16351 & 16361 LEE ROAD
FORT MYERS, FLORIDA 33912



ALICO LOGISTICS CENTER




Property Facts

Address	16351 & 16361 Lee Road Fort Myers, FL 33912
Lease Rate	Negotiable
Number of Buildings	Two (2)
Total Building SF	216,000 SF
Year Built	2024
Clear Height	32'
Column Spacing	50' x 40'
Building Depth	180'
Sizes	Minimum: 27,000 SF Maximum: 108,000 SF
Sprinkler	ESFR
Zoning	IPD (Industrial Planned Development)



OVERALL SITE PLAN

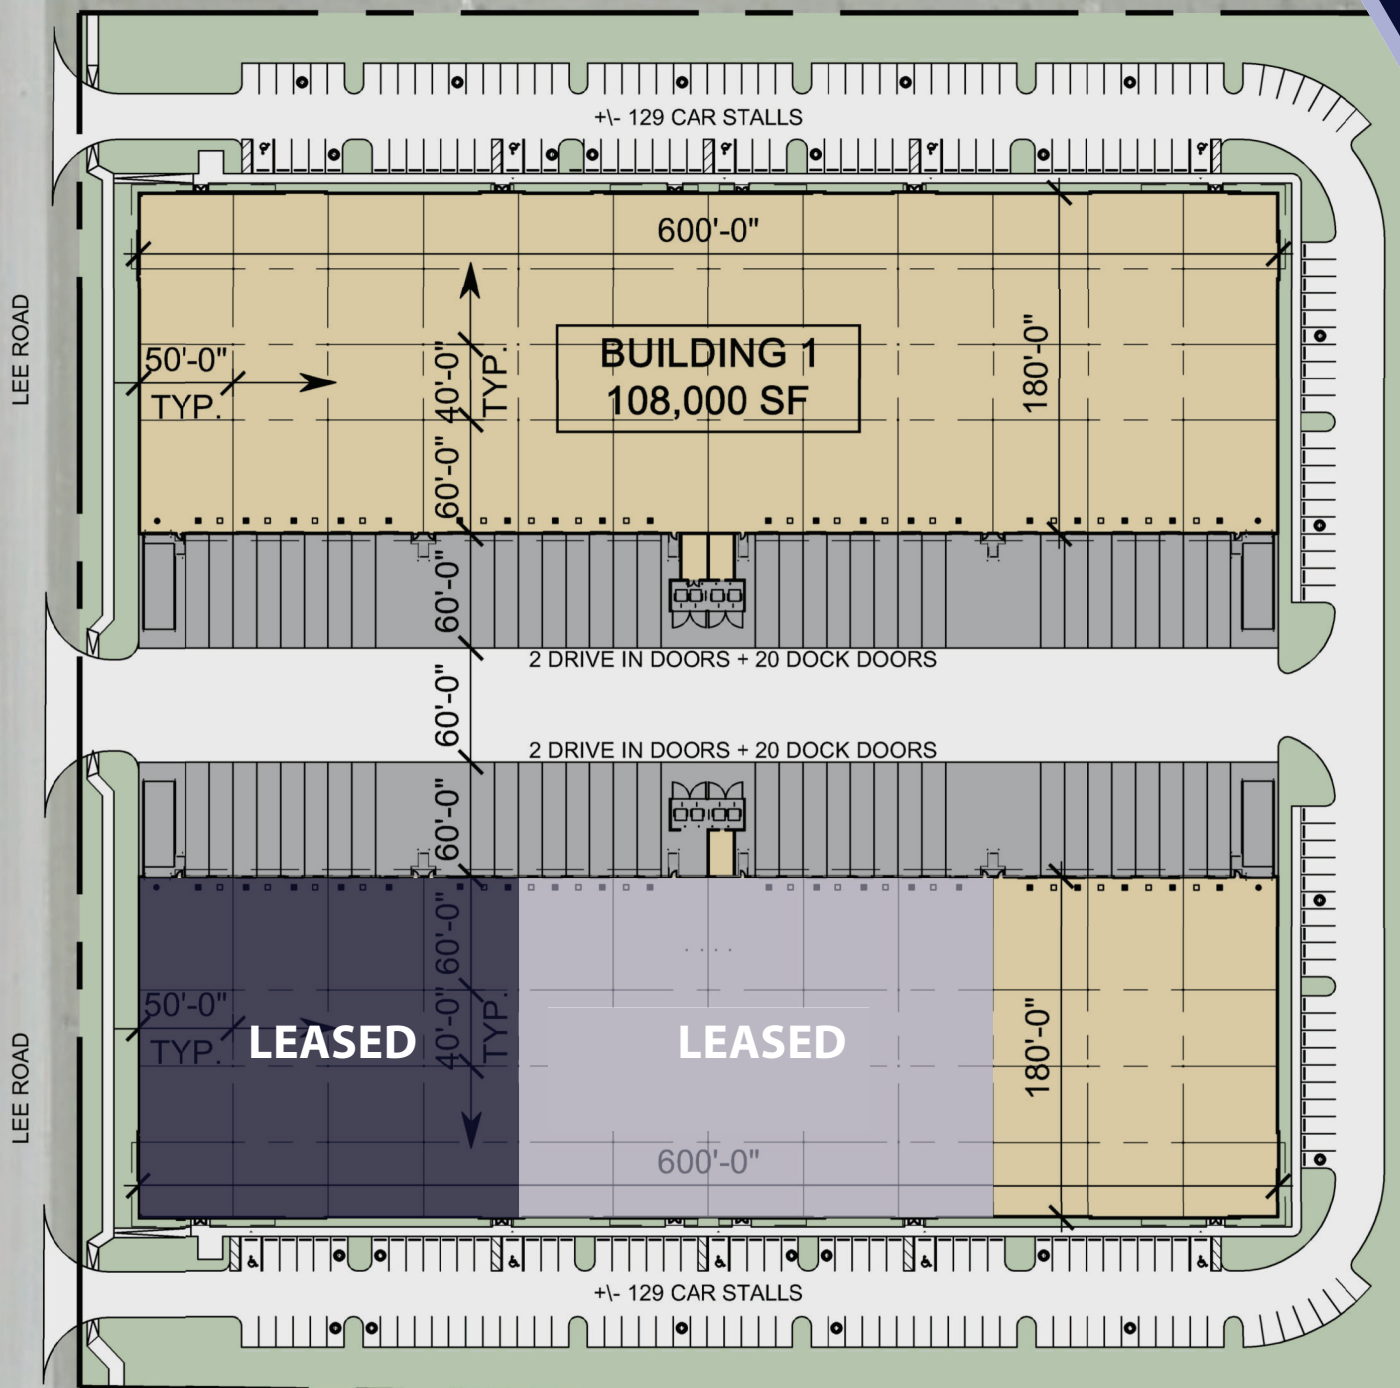

LEE ROAD

LEE ROAD

+/- 129 CAR STALLS

2 DRIVE IN DOORS + 20 DOCK DOORS

BUILDING 1
108,000 SF


LEASED

LEASED

+/- 129 CAR STALLS



Floor Plan
BUILDING 1
16351 Lee Road

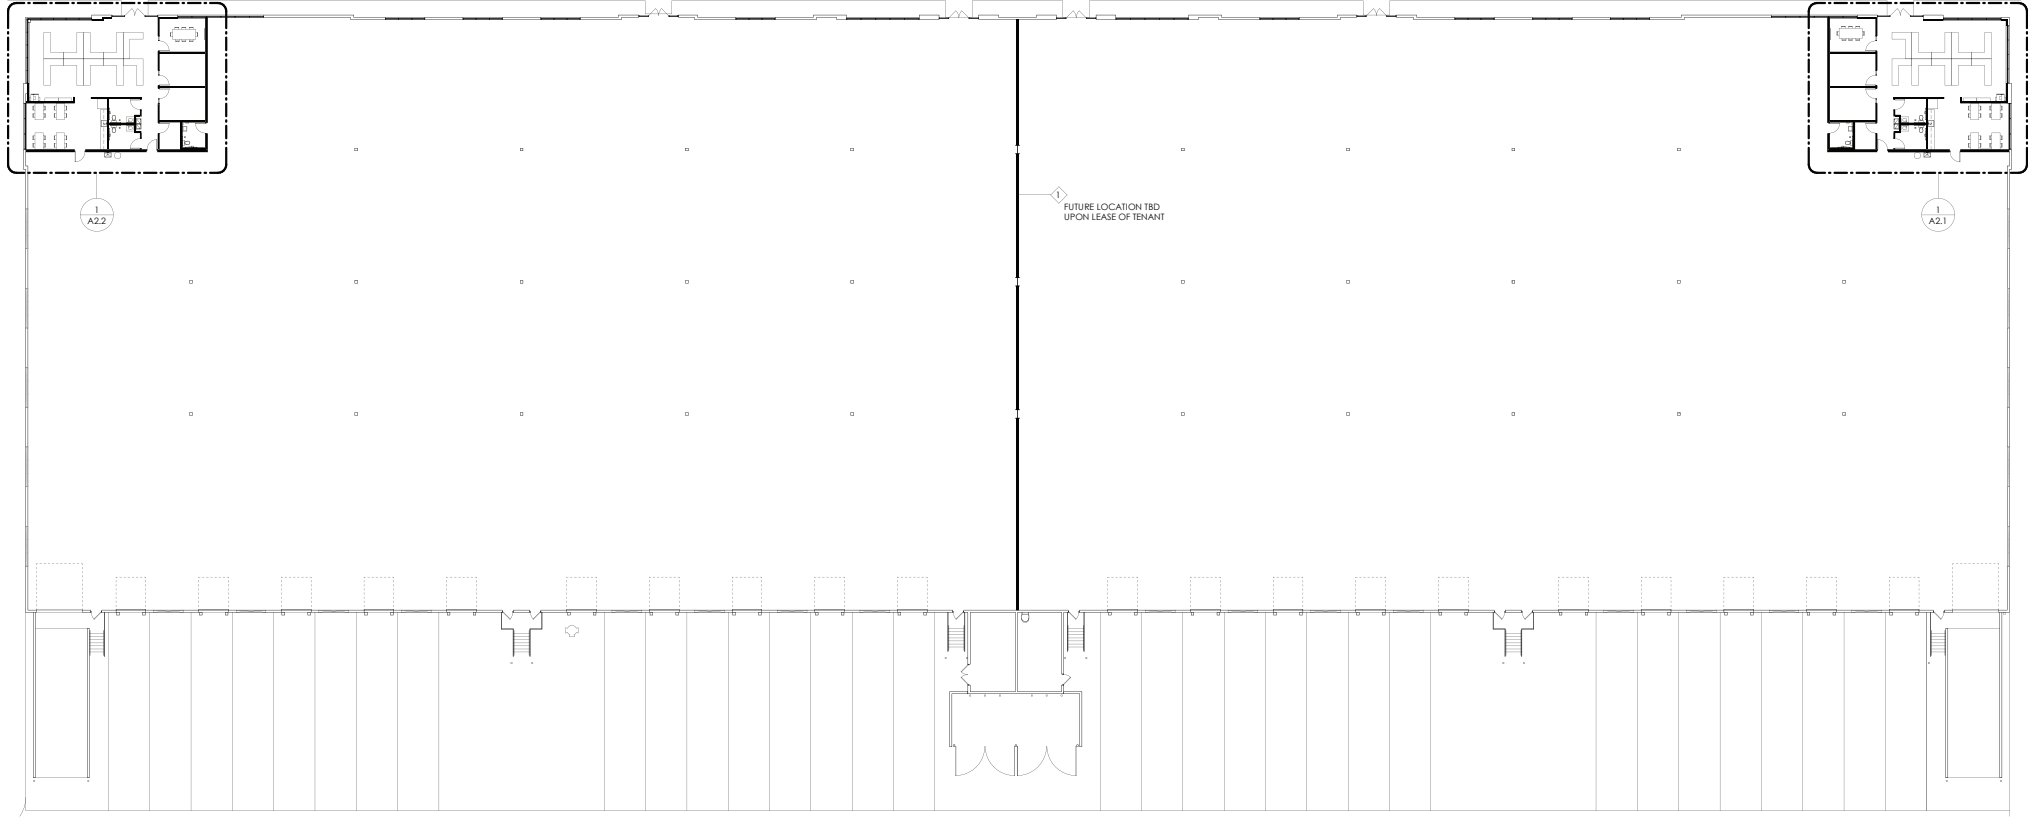

1 | Proposed Plan
SCALE 1"=20'

BUILDING 1 SPECIFICATIONS

108,000 SF Total
Two (2) Dock Doors* Via Ramps
180' x 600'
135 Parking Spaces


* Base Building - Fourteen (14)
Additional Dock Doors Available

Office Plan
BUILDING 1
16351 Lee Road



BUILDING 1


Office Detail
2,244 SF

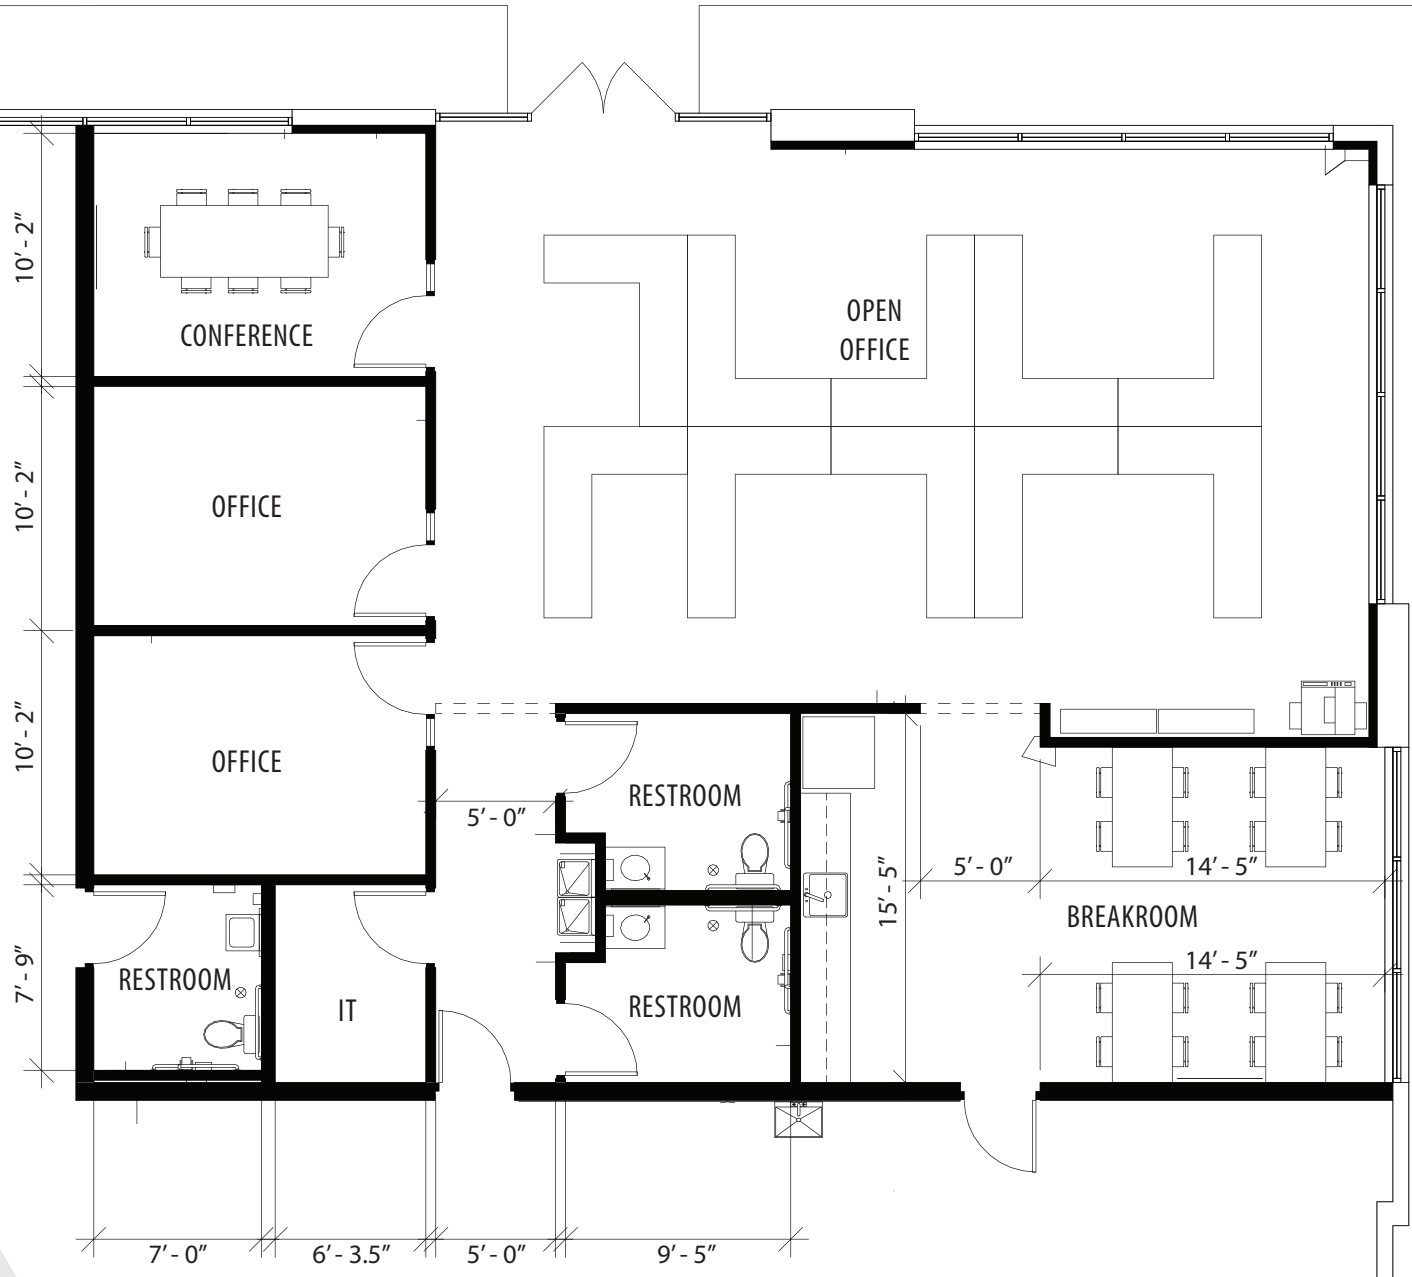

Floor Plan

BUILDING 2

16361 Lee Road

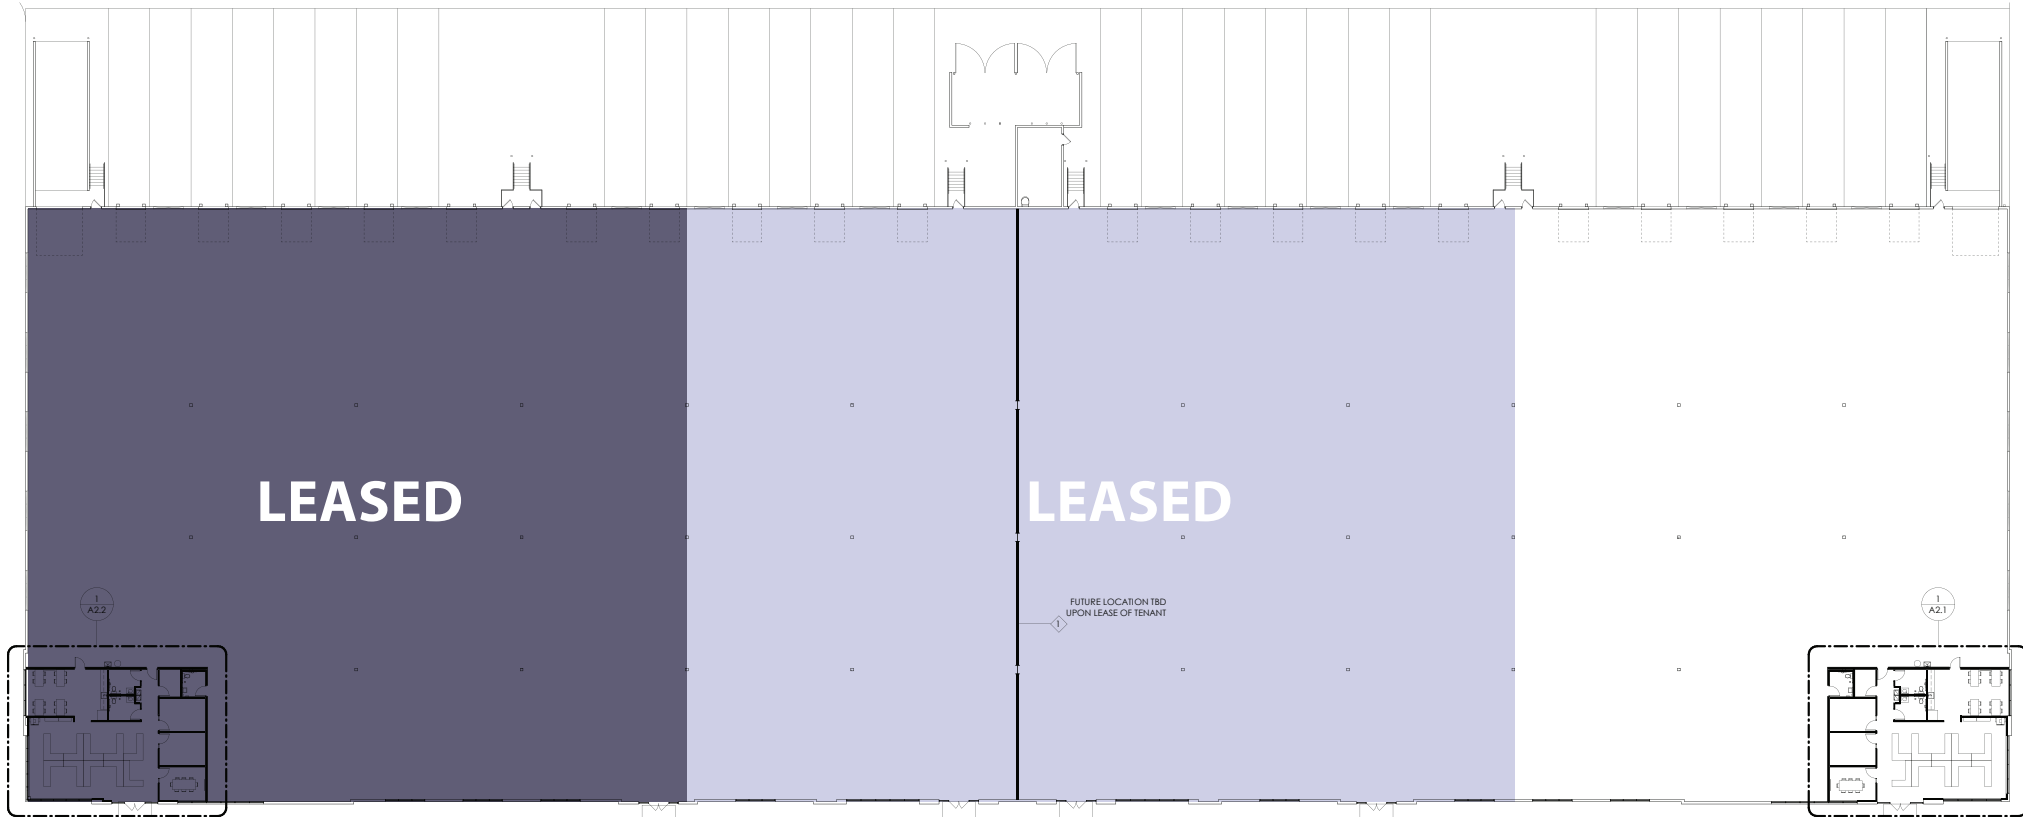

1 Proposed Plan
SCALE 1"=20'-0"

BUILDING 2 SPECIFICATIONS


108,000 SF Total
27,000 SF Remaining For Lease
Two (2) Dock Doors* Via Ramps
180' x 600'
119 Parking Spaces

* Base Building - Fourteen (14)
Additional Dock Doors Available

Office Plan

BUILDING 2


16361 Lee Road

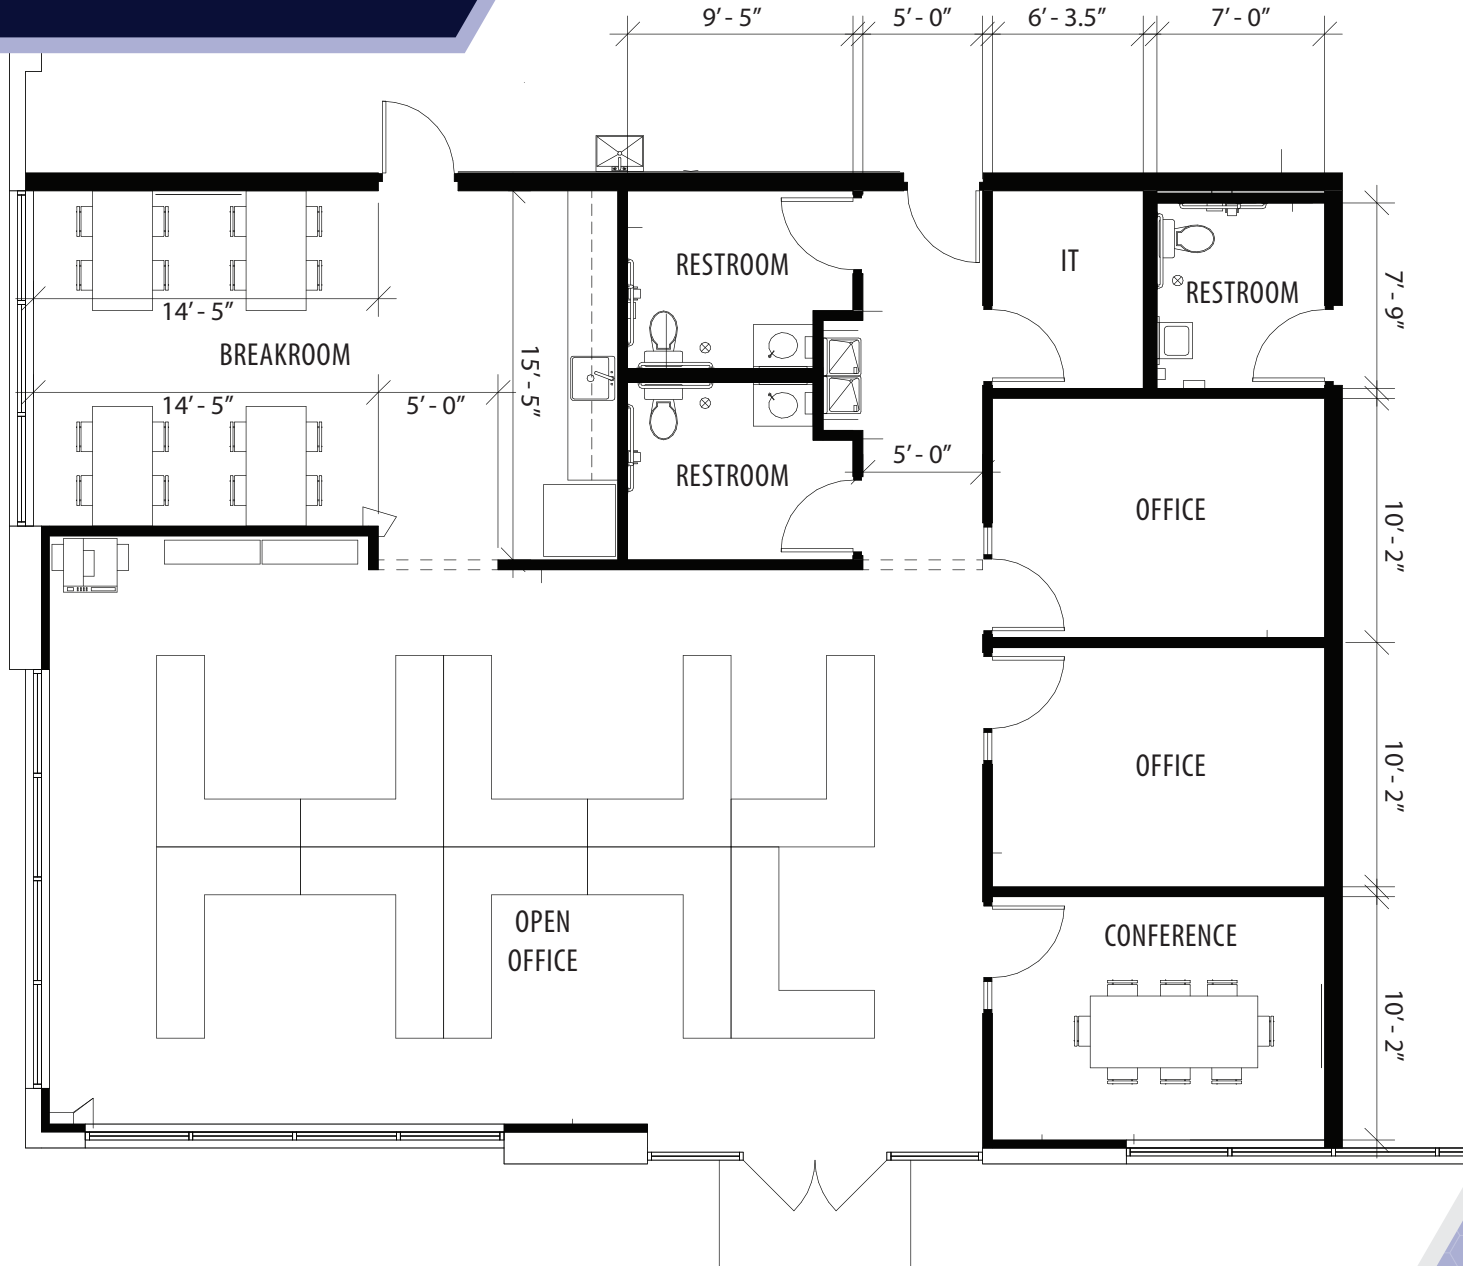


BUILDING 2

Office Detail
2,244 SF


ELEVATIONS

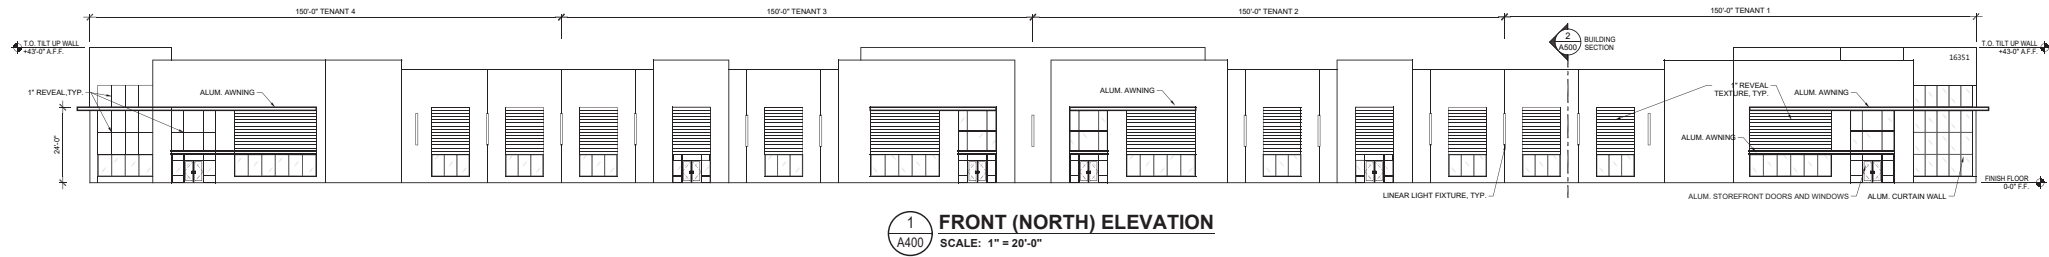


1 FRONT (NORTH) ELEVATION
 SCALE: 1" = 20'-0"

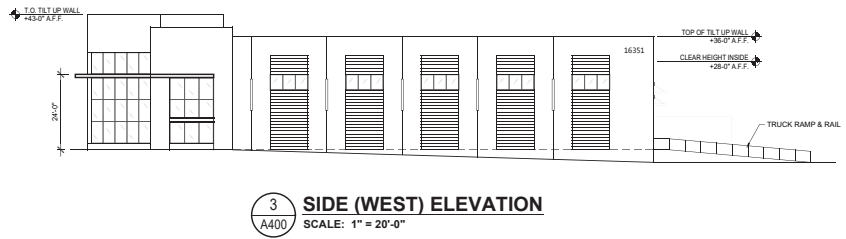

3 SIDE (WEST) ELEVATION
 SCALE: 1" = 20'-0"

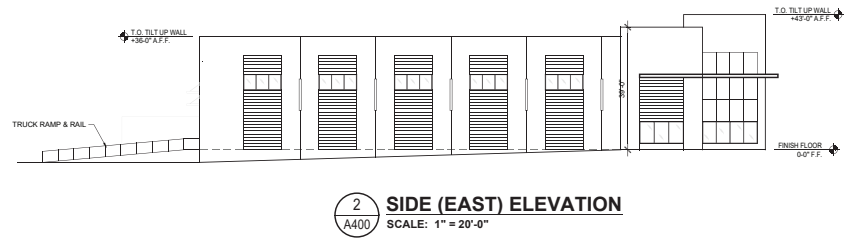

2 SIDE (EAST) ELEVATION
 SCALE: 1" = 20'-0"

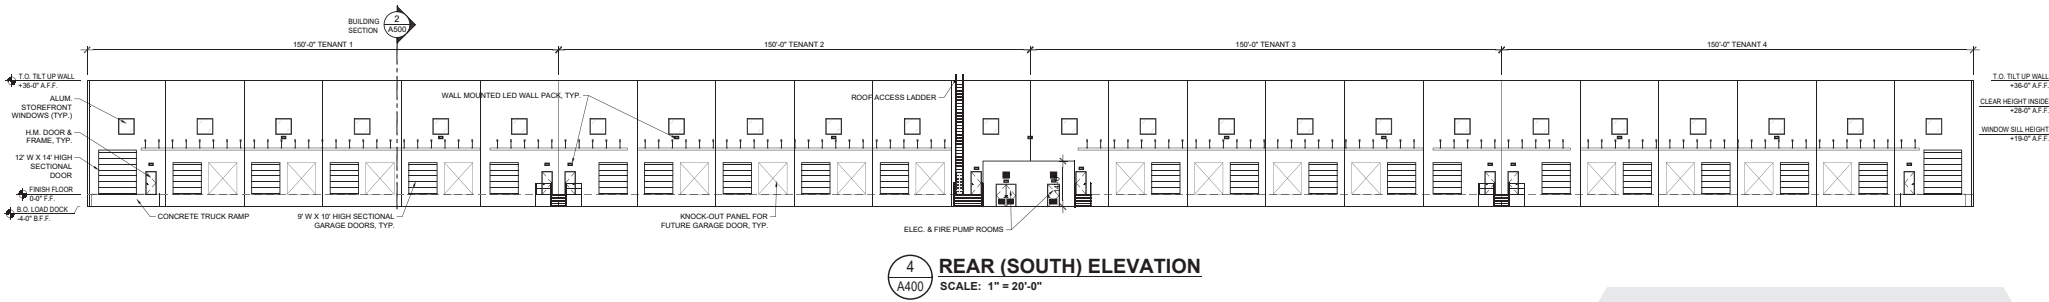

4 REAR (SOUTH) ELEVATION
 SCALE: 1" = 20'-0"

Building SHELL DESCRIPTION



BUILDING AREA:	216,000 GSF (108,000 GSF Each)
SITE ACREAGE:	12.71 Acres
BUILDING DIMENSIONS:	180' x 600' Rear-Loaded
SPEED BAY:	60'
COLUMN SPACING:	50' x 40'
CLEAR HEIGHT:	32'
LIGHT DUTY PAVEMENT:	12" stabilized subgrade, 6" agg base, 1.5" bituminous
HEAVY DUTY PAVEMENT:	12" stabilized subgrade, 8" agg base, 2" bituminous
CONCRETE PAVEMENT:	12" stabilized subgrade, 7" thick concrete with welded wire fabric
TRUCK COURT:	180' deep – 60' concrete apron
AUTO PARKING:	254 stalls
FOUNDATIONS:	Shallow spread footings
SLAB ON GRADE:	7" thick unreinforced concrete
EXTERIOR WALLS:	Site casted concrete tilt panel walls
STRUCTURAL STEEL:	Tube steel columns, white roof deck, grey joists and girders
STRUCTURAL ROOF:	Single sloped ¼" per foot to truck court
ROOFING:	Mechanically fastened 60 mil TPO membrane with R-10 polyiso insulation

PLUMBING:	4" to 6" sanitary sewer along front bay, 2" domestic water along front bay
GLASS & GLAZING:	Four (4) main entrances. Clerestory windows along rear wall per building
DOCK DOORS:	20 (9' x 10') doors per building
DRIVE-IN DOORS:	2 (14' x 14') doors per building
FIRE PROTECTION:	ESFR
ROOF DRAIN SYSTEM:	Roof gutter and downspouts along dock wall
FLOOR SEALER:	One (1) coat of Ashford formula or equivalent
ELECTRICAL SERVICE:	1,600*-amp service at 480/277 V-3 phase
WAREHOUSE LIGHTING:	Emergency lighting and show lighting

** Upgradeable to 2,000-amp service*

**CLICK HERE
TO VIEW
CONSTRUCTION
SCHEDULE**

CONSTRUCTION UPDATES



MARCH 25, 2024

LOCATION AERIAL



FREIGHTLINER
FIDELITONE
ALGENOL
BEACON
CARmax
Velocity ENGINEERING SERVICES
rice INSULATION & GLASS
CALIFORNIA CLOSETS
TEN-8
TREND

TESLA
ABC Supply Co. Inc.
Cummins
WHITE CAP
FritoLay *Food for the Love of it.*

Domestic Ave
Lee Rd
amazon.com
Capital Partners ALICO LOGISTICS CENTER
RaceTrac

MARJAM
ORIOLE RD
Wawa

Three Oaks Pkwy
PerformanceHealth Surgery Center
NEO GENOMICS
FRANTZ EyeCare
SCOTTLINN
CD CLIVE DANIEL

Future Three Oaks Pkwy Extension
ORIOLE RD
Wawa
128

Terminal Access Rd

75
Treeline Ave
wayfair
VIVID EV
TRANE
G&G DELIVERY SERVICES INC.
PGI INNOVATIONS

Alico Rd
Coca-Cola
LEHMAN PIPE AND SUPPLY INC.

GULF COAST TOWN CENTER



PRESENTED BY



BOB JOHNSTON, SIOR
PRINCIPAL
(239) 210-7601
BJOHNSTON@LEE-ASSOCIATES.COM



JERRY MESSONNIER, SIOR
PRINCIPAL
(239) 210-7610
JMESSONNIER@LEE-ASSOCIATES.COM



ADAM BORNHORST
VICE PRESIDENT
(239) 210-7616
ABORNHORST@LEE-ASSOCIATES.COM



COMMERCIAL REAL ESTATE SERVICES



Capital Partners is an industry-leading, Minneapolis-based, commercial real estate developer, investor, and operator. For nearly three decades, Capital Partners has acquired, developed, and managed more than \$1.5 billion of institutional quality industrial property totaling more than 14 million square feet. Capital Partners' investment platform includes ownership of industrial assets, development, asset management, property management services, and full in-house accounting services.

LEE & ASSOCIATES | NAPLES - FT. MYERS

LEE-FL.COM

11215 METRO PARKWAY, BUILDING 1, SUITE 1
FORT MYERS, FL 33966



The information and details contained herein have been obtained from third-party sources believed to be reliable, however, Lee & Associates has not independently verified its accuracy. Lee & Associates makes no representations, guarantees, or express or implied warranties of any kind regarding the accuracy or completeness of the information and details provided herein, including but not limited to, the implied warranty of suitability and fitness for a particular purpose. Interested parties should perform their own due diligence regarding the accuracy of the information. The information provided herein, including any sale or lease terms, is being provided subject to errors, omissions, changes of price or conditions, prior sale or lease, and withdrawal without notice. Third-party data sources: CoStar Group, Inc. and Lee Proprietary Data. © Copyright 2019 Lee & Associates all rights reserved.