


E OAK STREET


GOODRICH AVE

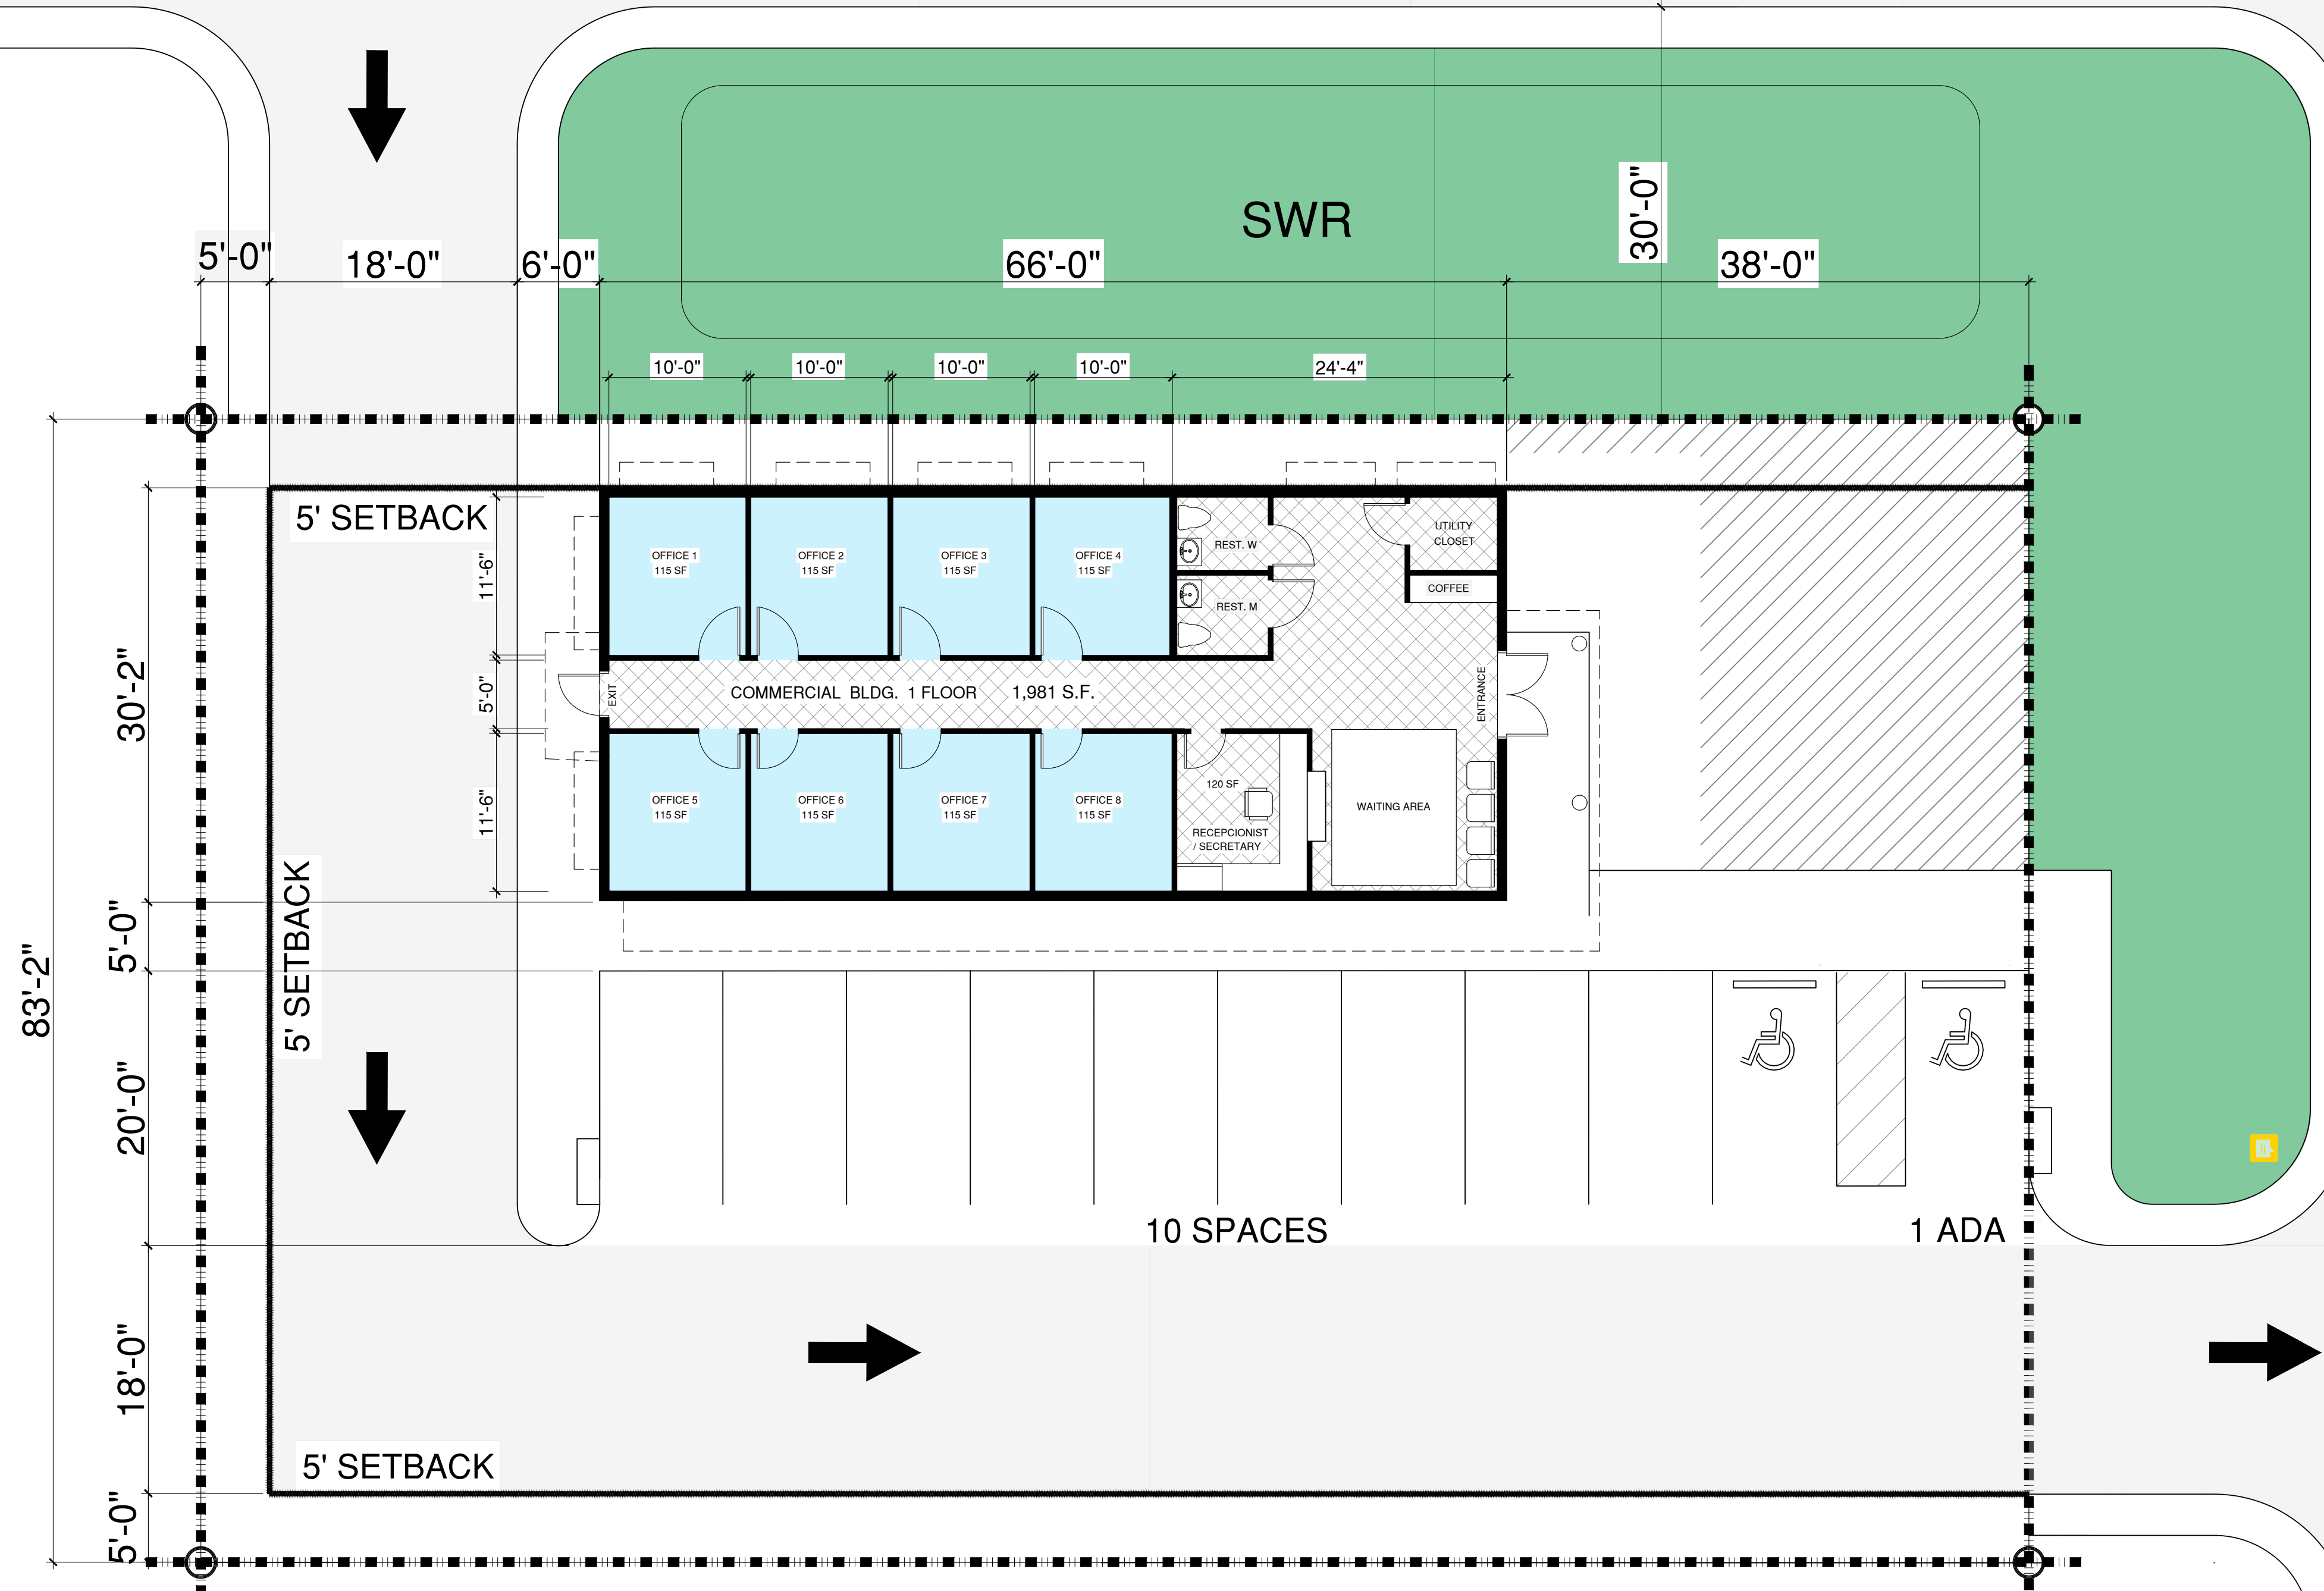

**1**  
SP-1 **PROPOSED SITE PLAN A**  
SCALE: 1/8"=1' PRINTED ON 22X34  
SCALE: 1/16"=1' PRINTED ON 11X17

**TABULATION**

UNIT TYPE	FLOOR AREA	QUANTITY	TOTAL FLOOR AREA
COMMERCIAL	1981 SQ. FT.	1 FLOOR	1981 SQ. FT.
COMMERCIAL UNITS	1		1981 SQ. FT.
COMMERCIAL UNITS	1981 S. F. /200 S.F.	10 + 1 ADA =11	

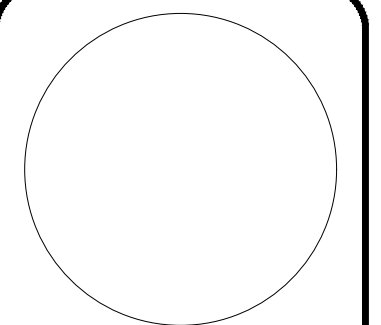

PERMIT  
12.30.08

5122 A1A SOUTH  
SAINT AUGUSTINE  
FLORIDA 32080  
PHONE: (904) 217-4394  
EMAIL: robert@robertharrisarchitect.com  
FL REG. NO. AR 4659

**ROBERT  
HARRIS  
ARCHITECT**

**140 OAK STREET  
APOPKA, FL,**

The data in this document incorporates proprietary rights of ROBERT A. HARRIS, ARCHITECT. Any party accepting this document does so in confidence and agrees that it shall not be duplicated in whole or in part, nor disclosed to others, without the consent of ROBERT A. HARRIS, ARCHITECT.

**SITE  
PLAN  
A**

PROJECT: 23-025  
DRAWN: RJO  
CHECKED: RH  
FILE:

**SP-1**

PLOT DATE: 3-7-24