


3658 LITHIA PINECREST ROAD VALRICO FL 33596

John 3:16-21[NIV] For God so loved the world that he gave his one and only Son, that whoever believes in him shall not perish but have eternal life. For God did not send his Son into the world to condemn the world, but to save the world through him. Whoever believes in him is not condemned, but whoever does not believe stands condemned already because he has not believed in the name of God's one and only Son. This is the verdict: Light has come into the world, but men loved darkness instead of light because their deeds were evil. Everyone who does evil hates the light, and will not come into the light for fear that his deeds will be exposed. But whoever lives by the truth comes into the light, so that it may be seen plainly that what he has done has been done through God. [John 3:16-21,NIV]. These bible verses reflect JM Drafting Services strong belief and faith in Jesus Christ and is our desire that through our work others may come to know Christ as well. My God bless this project.

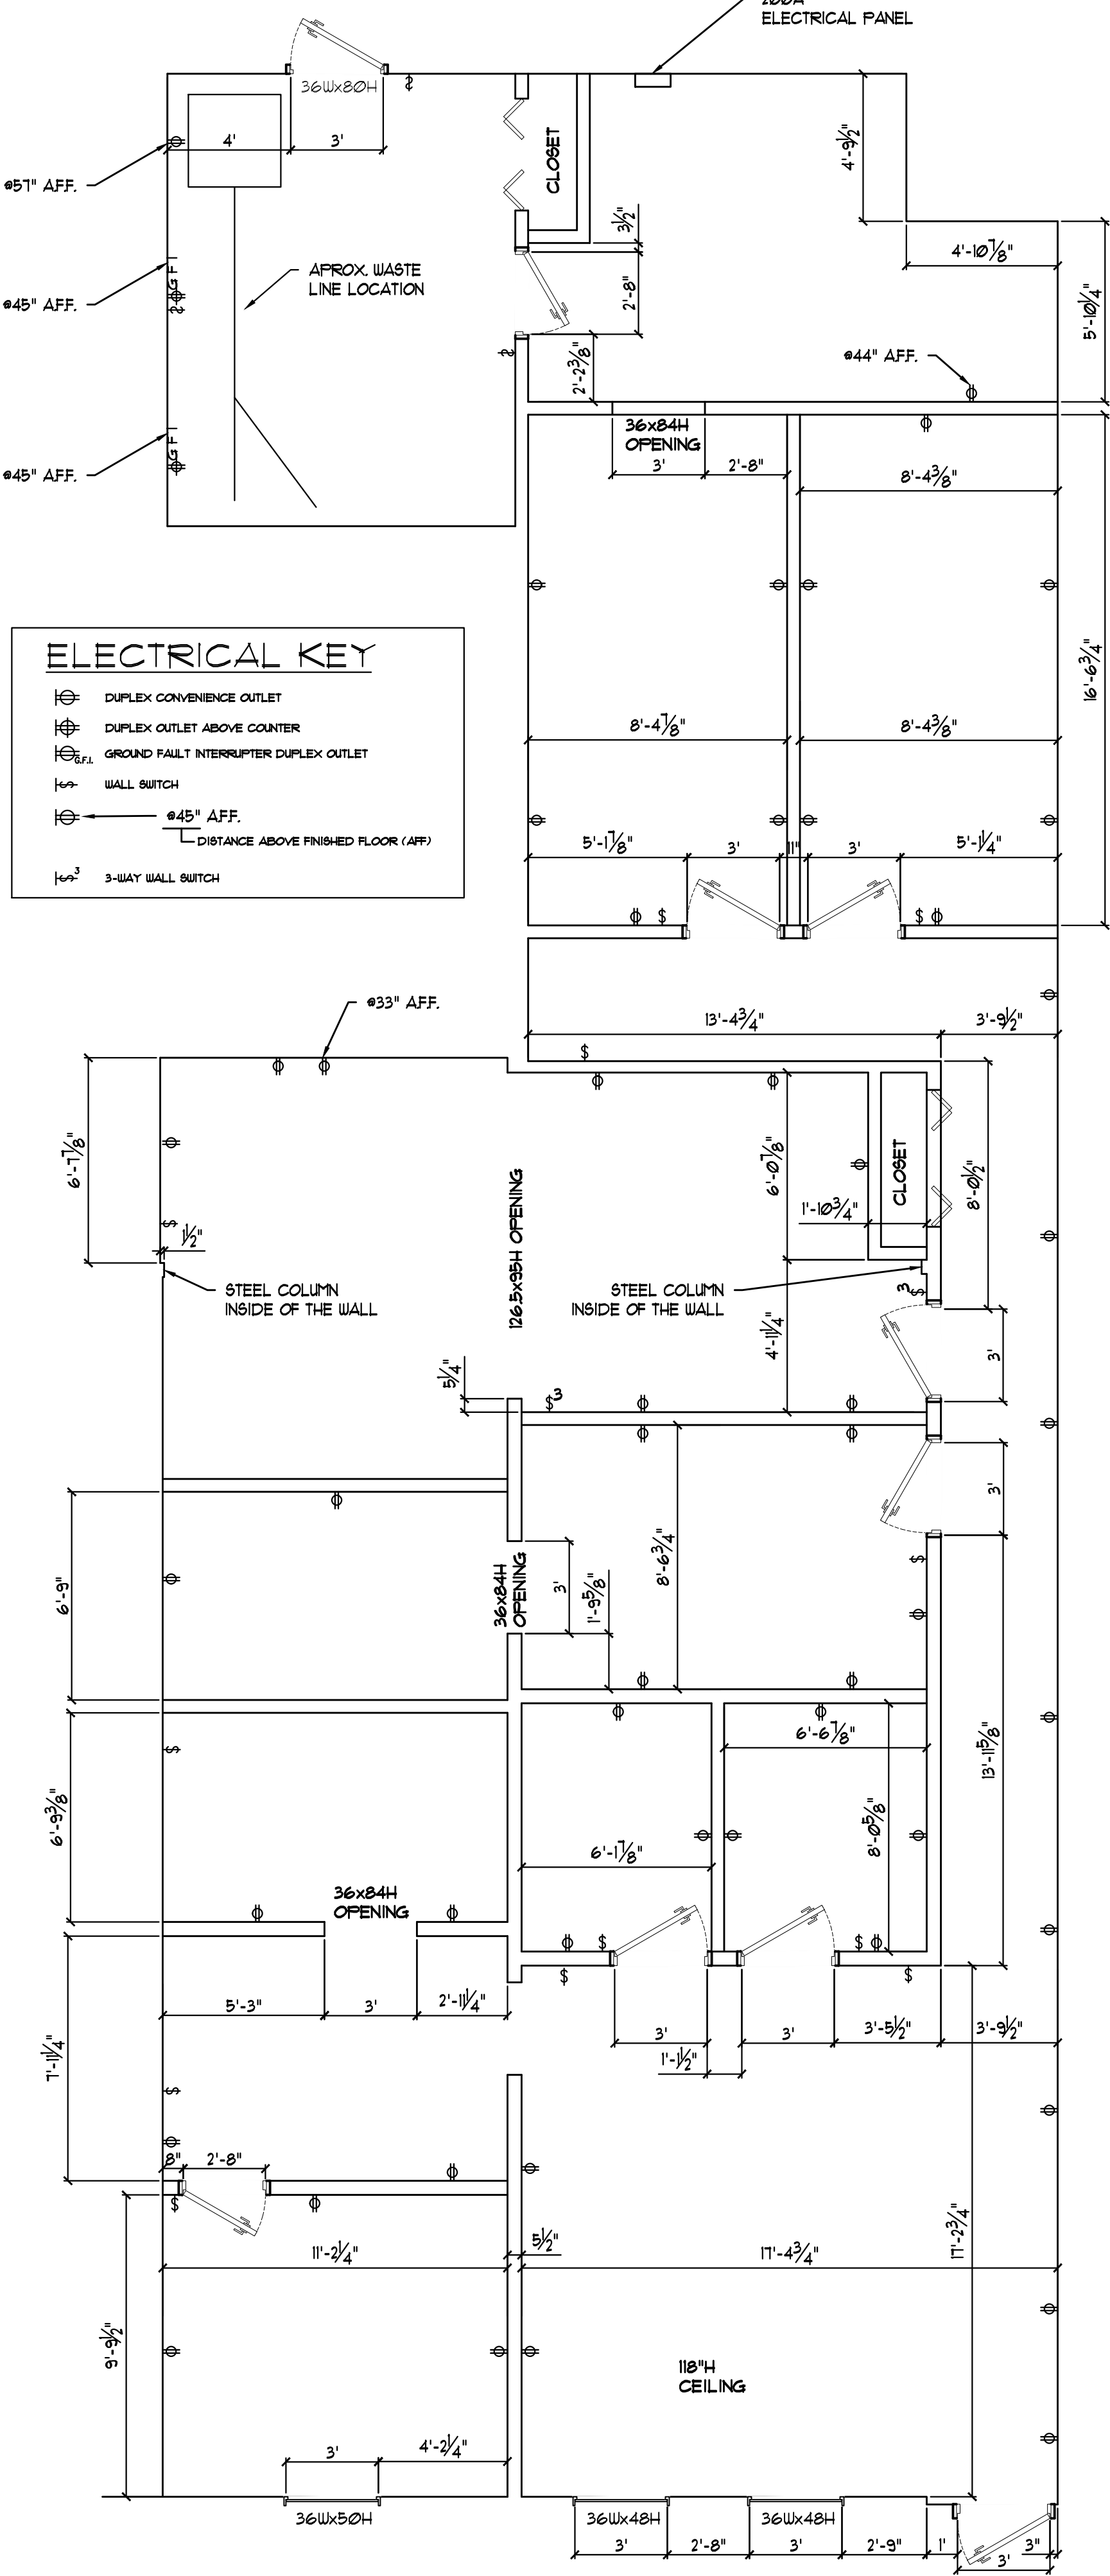

**ELECTRICAL KEY**

- DUPLEX CONVENIENCE OUTLET
- DUPLEX OUTLET ABOVE COUNTER
- GROUND FAULT INTERRUPTER DUPLEX OUTLET
- WALL SWITCH
- 445" AFF. DISTANCE ABOVE FINISHED FLOOR (AFF)
- 3-WAY WALL SWITCH

EXISTING FLOOR PLAN

SCALE: 1/4"=1'-0"

REV #	DATE	REVISION DESCRIPTION

SEAL:

ERINGDALE PLAZA  
UNIT 3658 (PARTIAL)  
3658 LITHIA PINECREST ROAD  
VALRICO, FL. 33596

EXISTING LAYOUT

DESIGN COORDINATOR:  
JAVIER MAYOL 813.220.1311

PROJECT #  
**202408100**

DWG DATE: **08232024**

SHEET #  
A1