





GRAPHIC SCALE

 

-00-0030
HT COMPANY

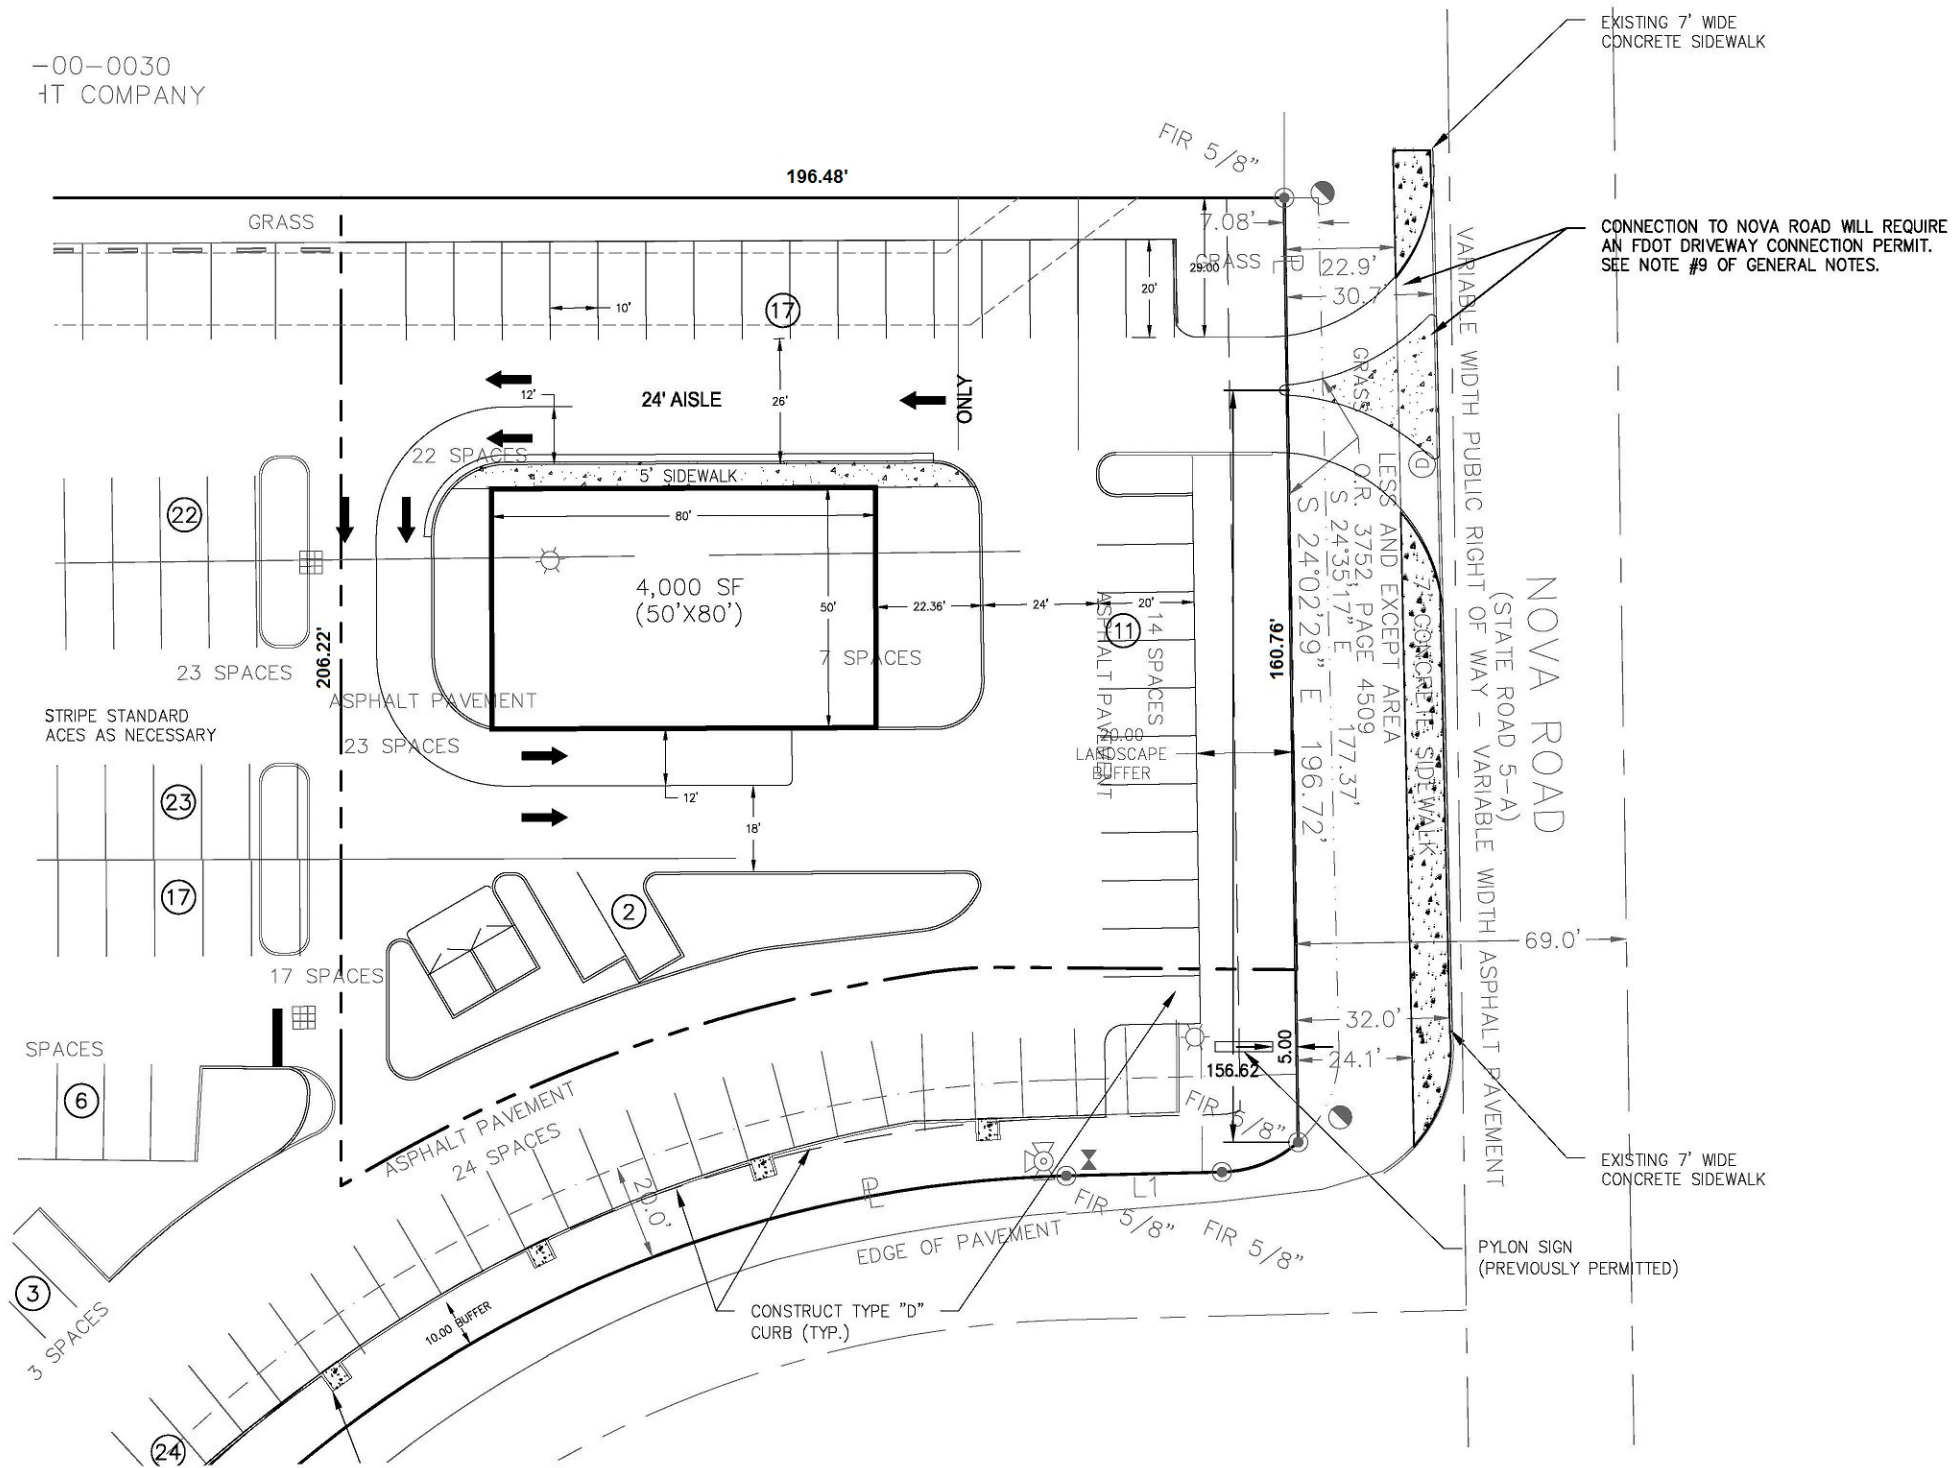

EXISTING 7' WIDE
CONCRETE SIDEWALK

CONNECTION TO NOVA ROAD WILL REQUIRE
AN FDOT DRIVEWAY CONNECTION PERMIT.
SEE NOTE #9 OF GENERAL NOTES.

EXISTING 7' WIDE
CONCRETE SIDEWALK

NOVA ROAD
(STATE ROAD 5-A)
VARIABLE WIDTH PUBLIC RIGHT OF WAY - VARIABLE WIDTH

PYLON SIGN
(PREVIOUSLY PERMITTED)

ALANN ENGINEERING
GROUP, INC.
CONSULTING ENGINEERS
CERTIFICATE NO. EB5479
880 AIRPORT ROAD STE. 113
ORLAND BEACH, FL 32174
TEL: (386)673-7640
FAX: (386)673-3927

REGAL CENTER
PORT ORANGE, FL
SITE PLAN

NO.	DATE	REVISION	BY
1	11-18-2012	PER CITY SDRS COMMENTS	MRZ

DESIGNER	MRZ
DRAWN BY	MRZ
FILE	1105.1
PROJECT	1105-1
DATE	09-27-12
SCALE	1"=30'

P:\1105-1\Design\Sheet\1105-1_Base_Option 5.dwg, 31/10/2013 5:49:37 PM