

1

Approx. Layout and Scale


2

80' Approx.

3

50' Approx.

4

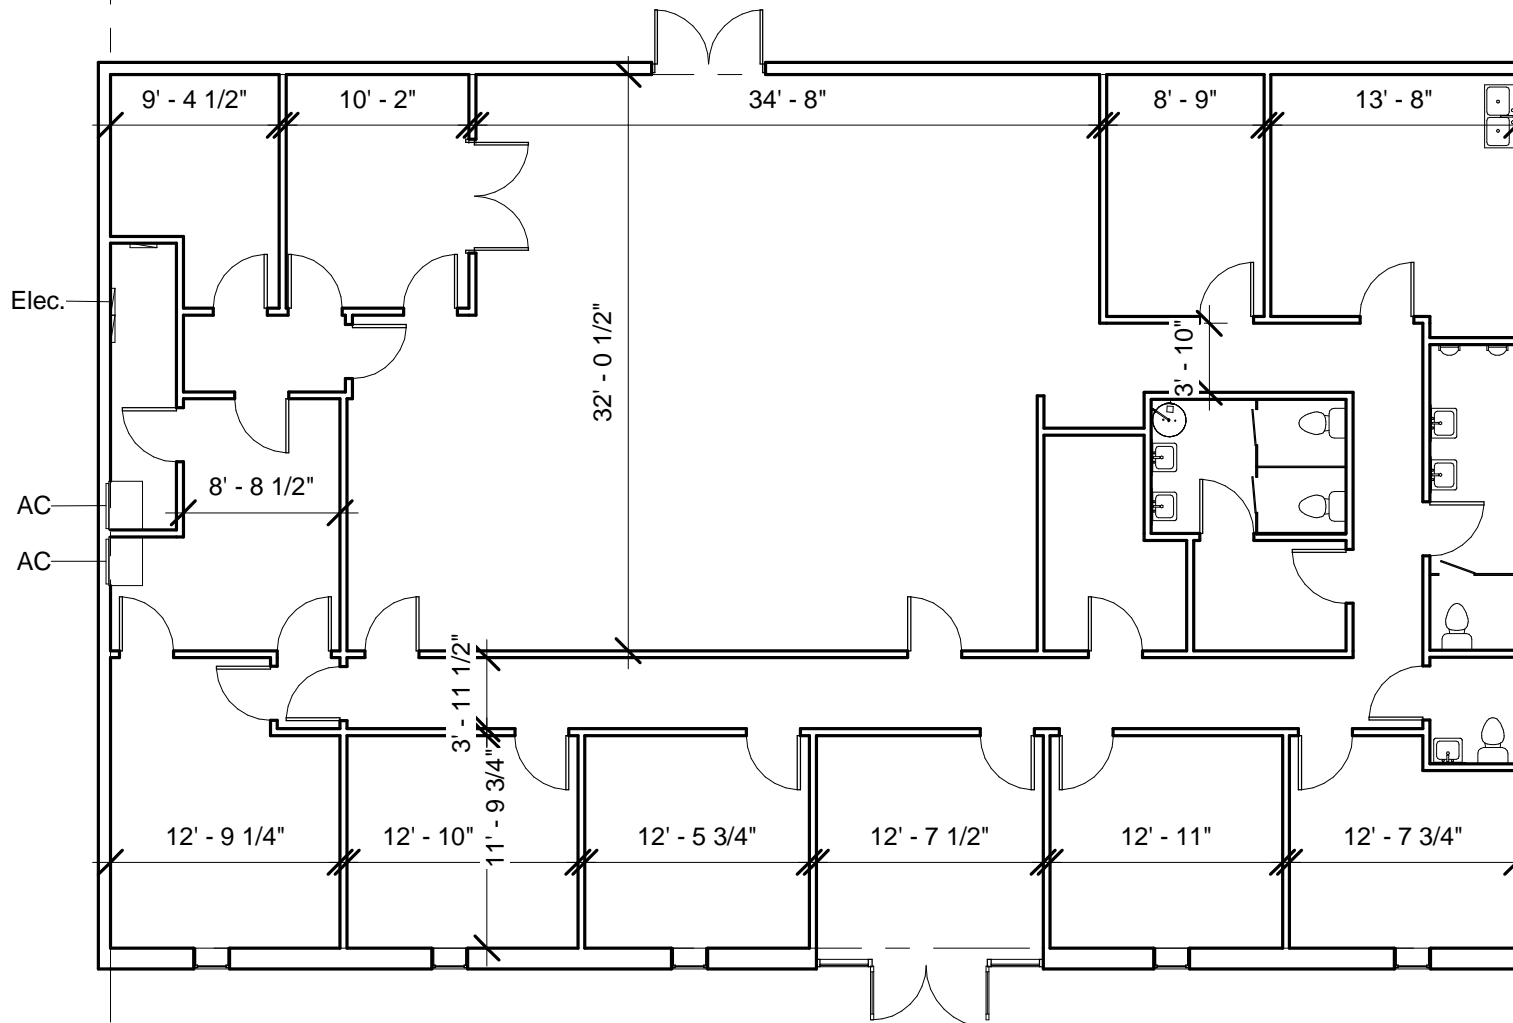

1 Floor Plan
3/32" = 1'-0"