
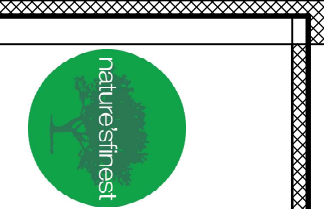


STRUCTURAL NOTE:
SEE STRUCTURAL DRAWINGS FOR ADDITIONAL INFORMATION, DETAILS, NOTES, ETC.

M.E.P. NOTE:
SEE M.E.P. DRAWINGS FOR ADDITIONAL INFORMATION, DETAILS, NOTES, ETC.

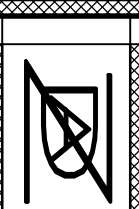

COPYRIGHT
2016

CLIENT/PROJECT:
NATURE'S FINEST PROVISIONING CENTER
625 NORTH AVENUE
BATTLE CREEK, MICHIGAN 49017

DATE:
02-06-19

SHEET INFORMATION
ROOF PLAN

CAD FILE:
NATURE'S FINEST
A-103

REVISIONS:


REVIEW SET:
01-28-19

BID SET:
02-06-19

PERMIT SET:
02-06-19

CONSTRUCTION SET:

SHEET NO:
A-103

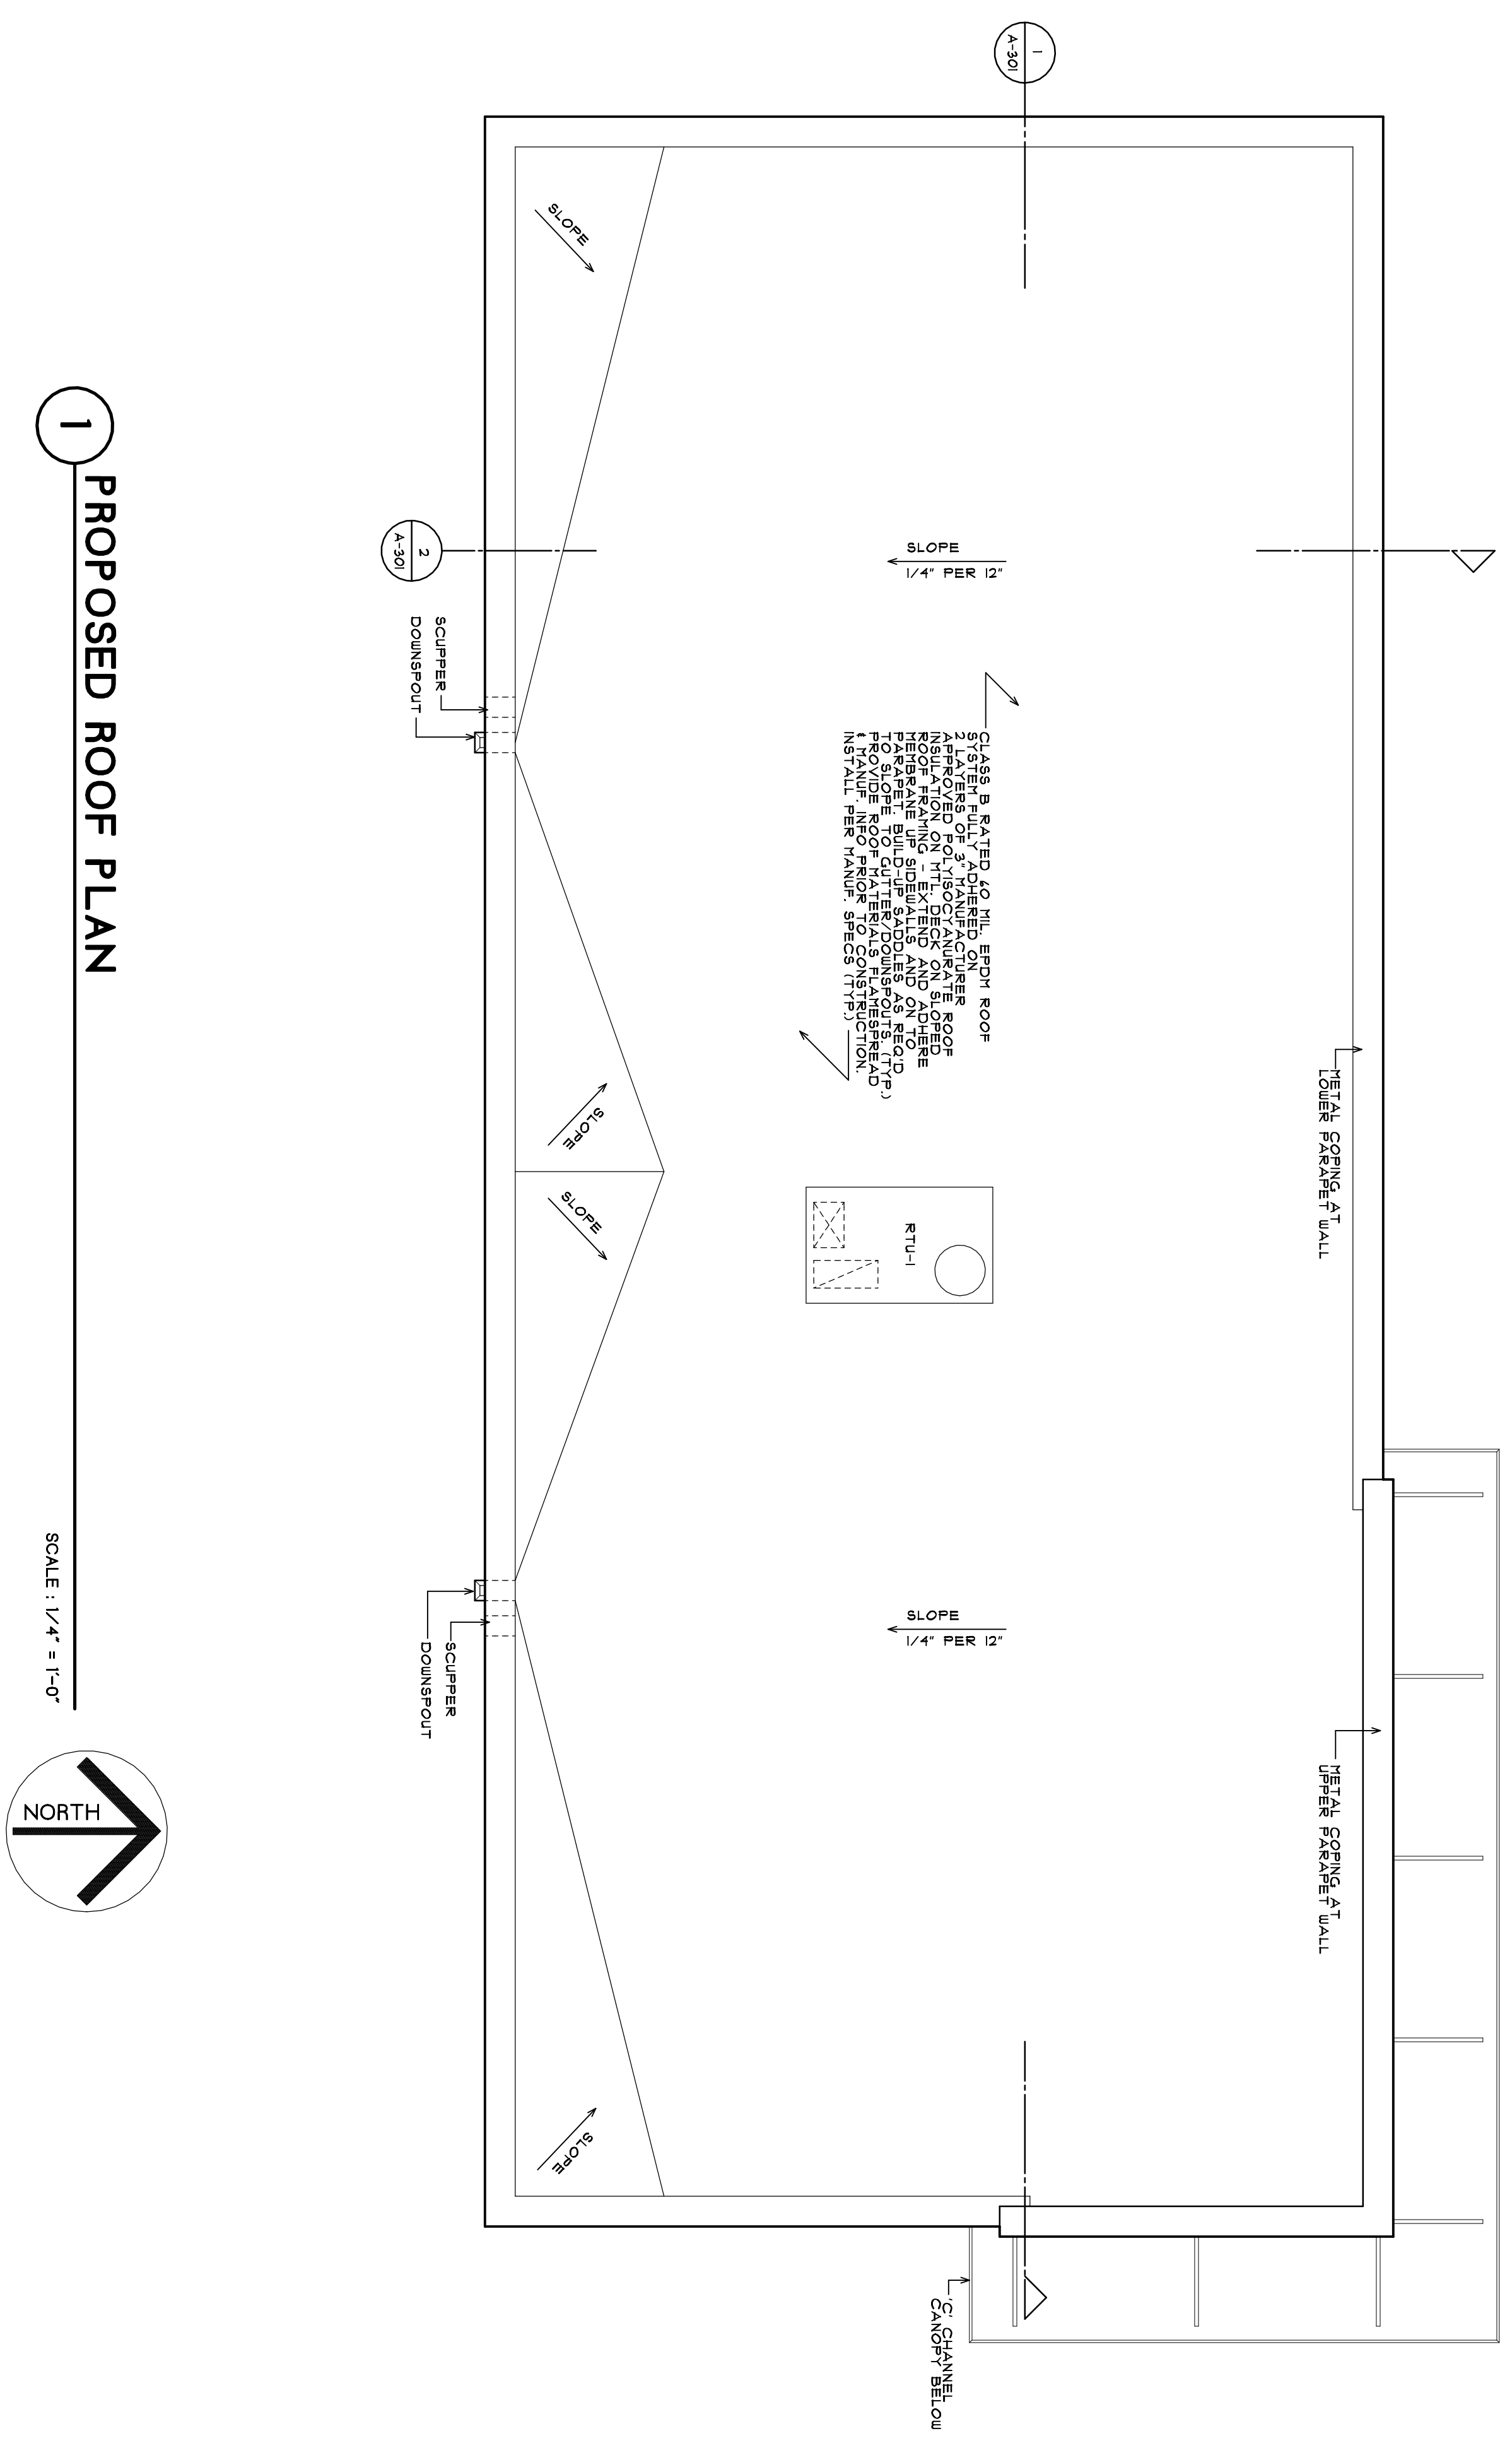

1 PROPOSED ROOF PLAN

SCALE: 1/4" = 1'-0"

