




**POWELLSTUDIO**  
ARCHITECTURE

713 W. MONTROSE STREET  
CLERMONT, FLORIDA 34711  
PH: (352) 874-2340  
FAX: (877) 680-7183  
www.powellstudioarch.com  
AA26002236

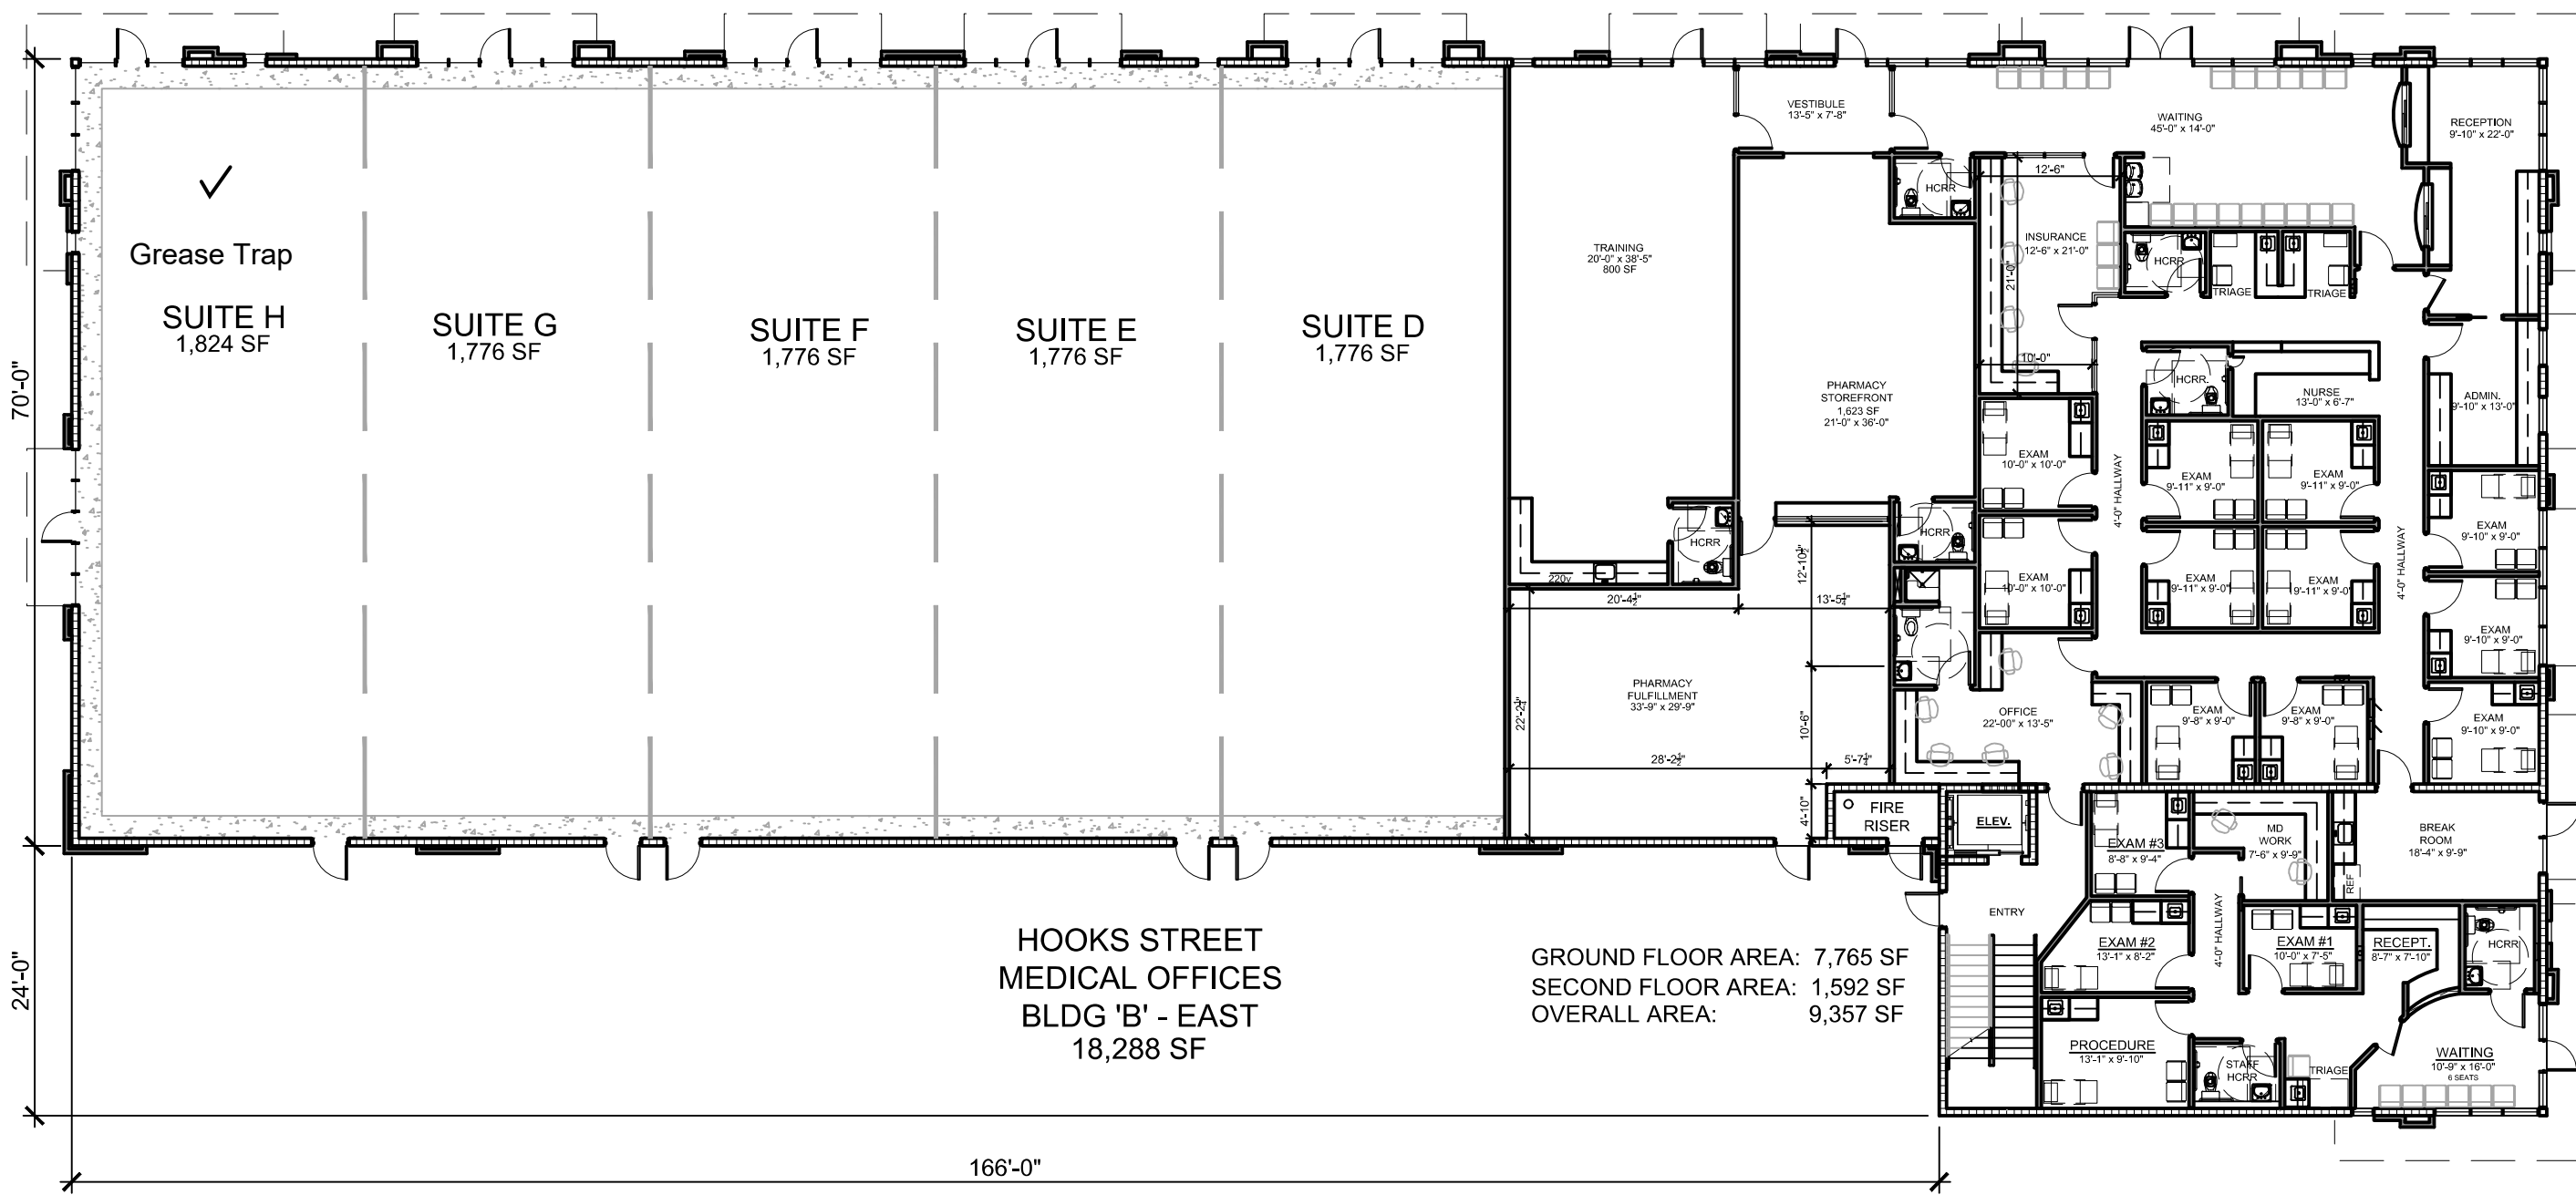

**HOOKS STREET  
MEDICAL OFFICES  
BLDG 'B' - EAST  
18,288 SF**

**GROUND FLOOR AREA: 7,765 SF  
SECOND FLOOR AREA: 1,592 SF  
OVERALL AREA: 9,357 SF**

PROJECT NAME:  
**HOOKS STREET MEDICAL OFFICES  
CLERMONT, FLORIDA**

DRAWING TITLE:  
**SCHEMATIC FLOOR PLAN  
NOT TO SCALE**


DATE:  
**06-19-2023**

SHEET NO:  
**SFP-EAST**



**POWELLSTUDIO**  
ARCHITECTURE

713 W. MONTROSE STREET  
CLERMONT, FLORIDA 34711  
PH: (352) 874-2340  
FAX: (877) 680-7183  
www.powellstudioarch.com  
AA26002236

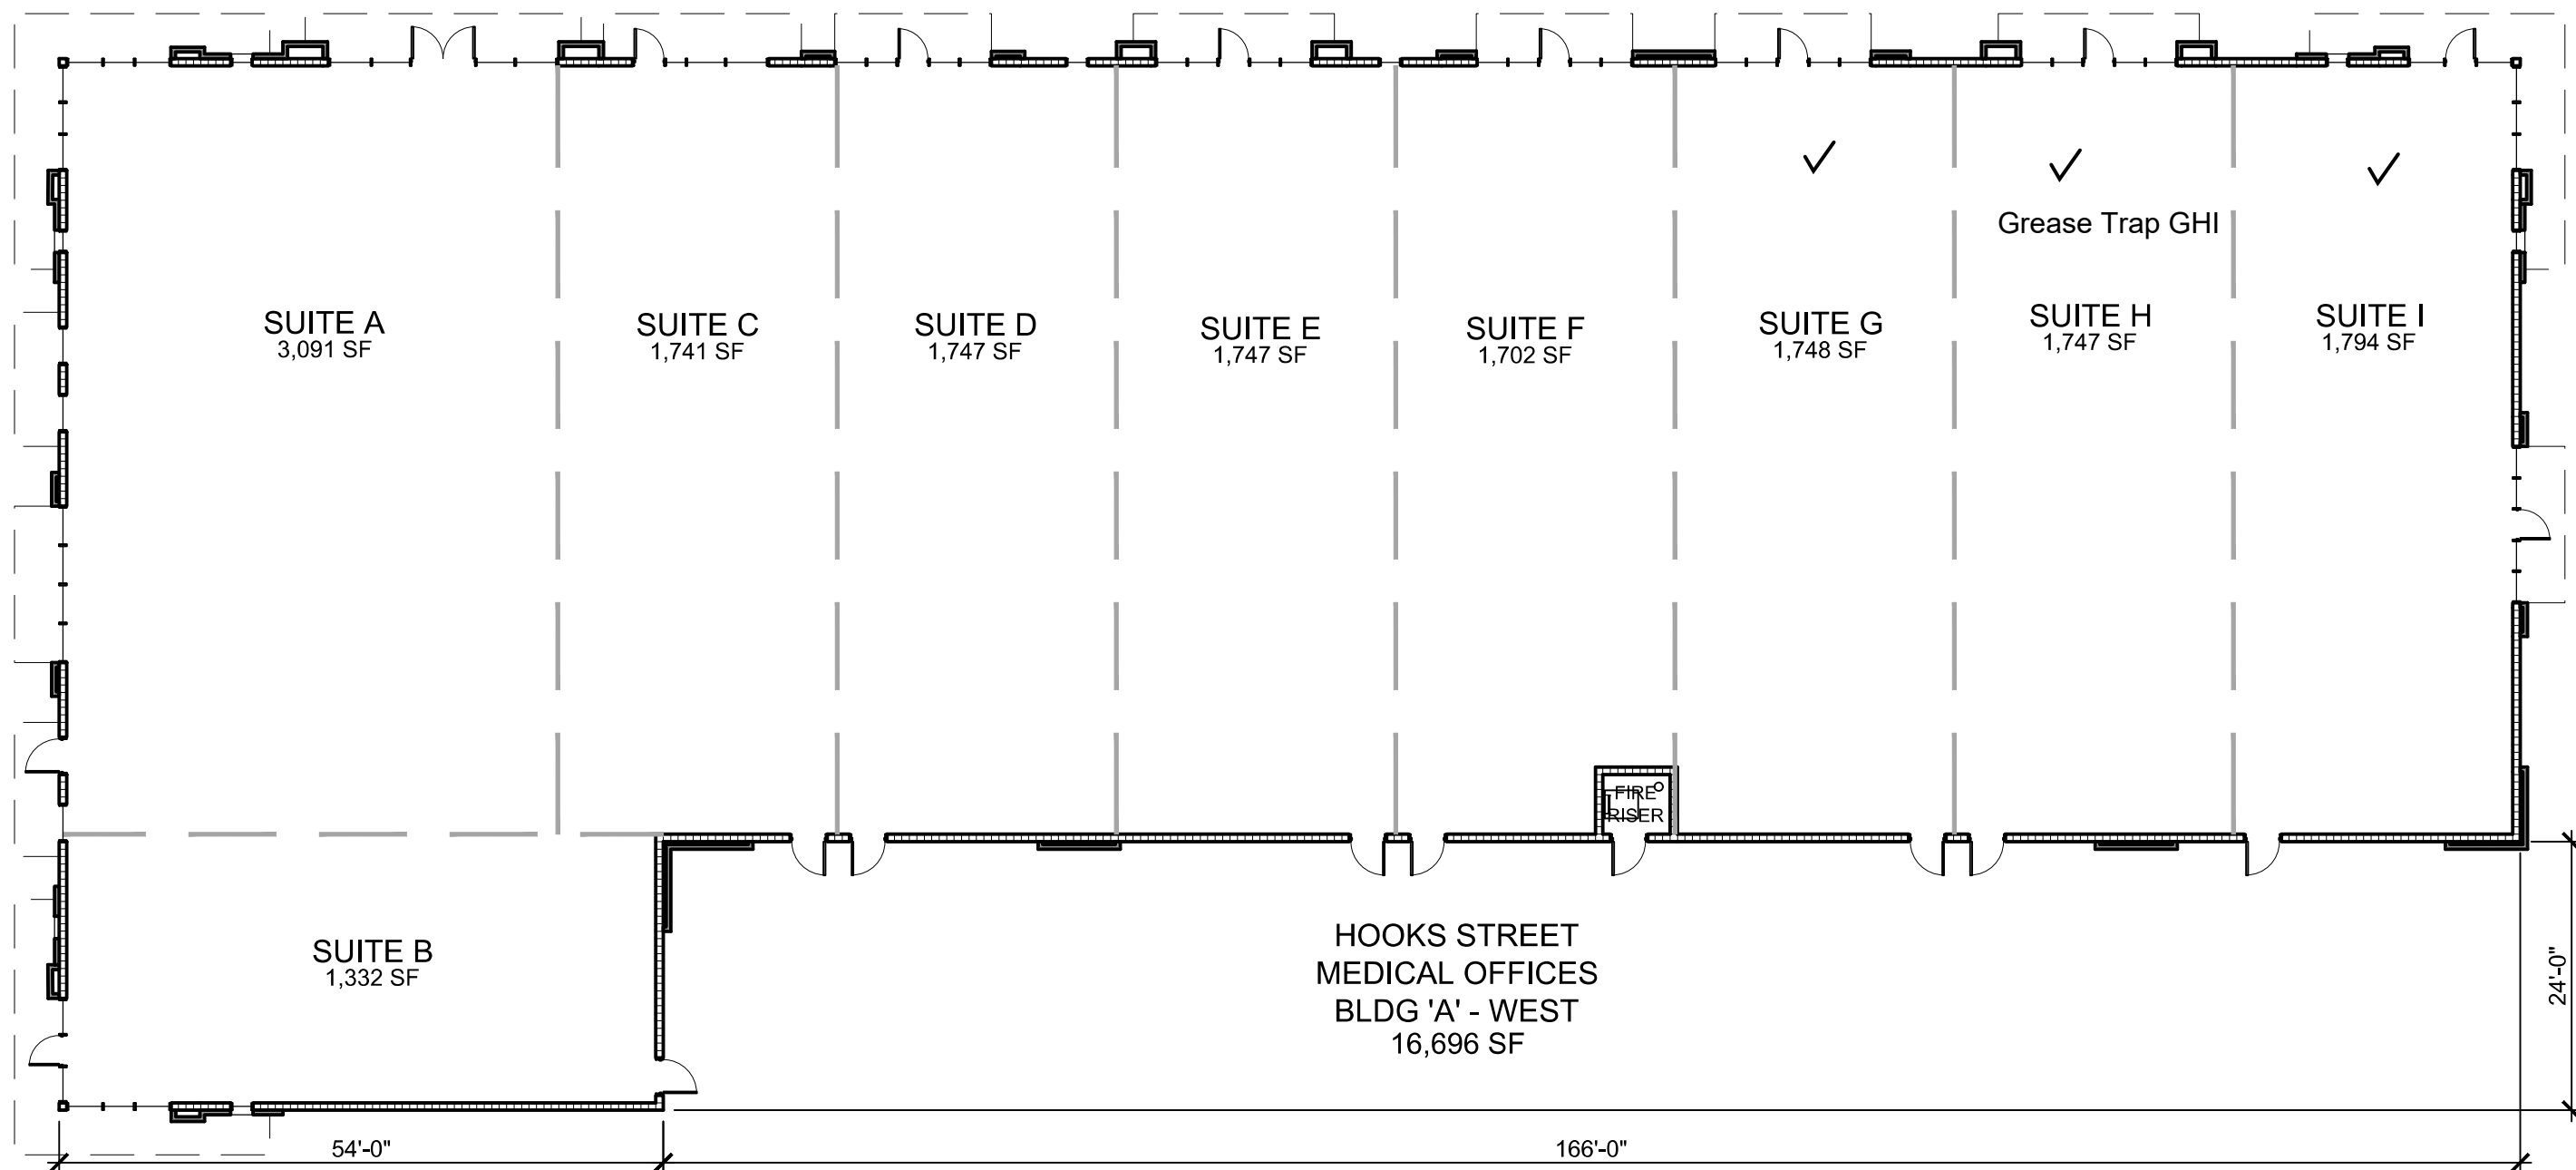

PROJECT NAME:  
**HOOKS STREET MEDICAL OFFICES**  
CLERMONT, FLORIDA

DRAWING TITLE:  
**SCHEMATIC FLOOR PLAN**  
NOT TO SCALE

DATE:  
06-19-2023

SHEET NO:  
**SFP-WEST**