


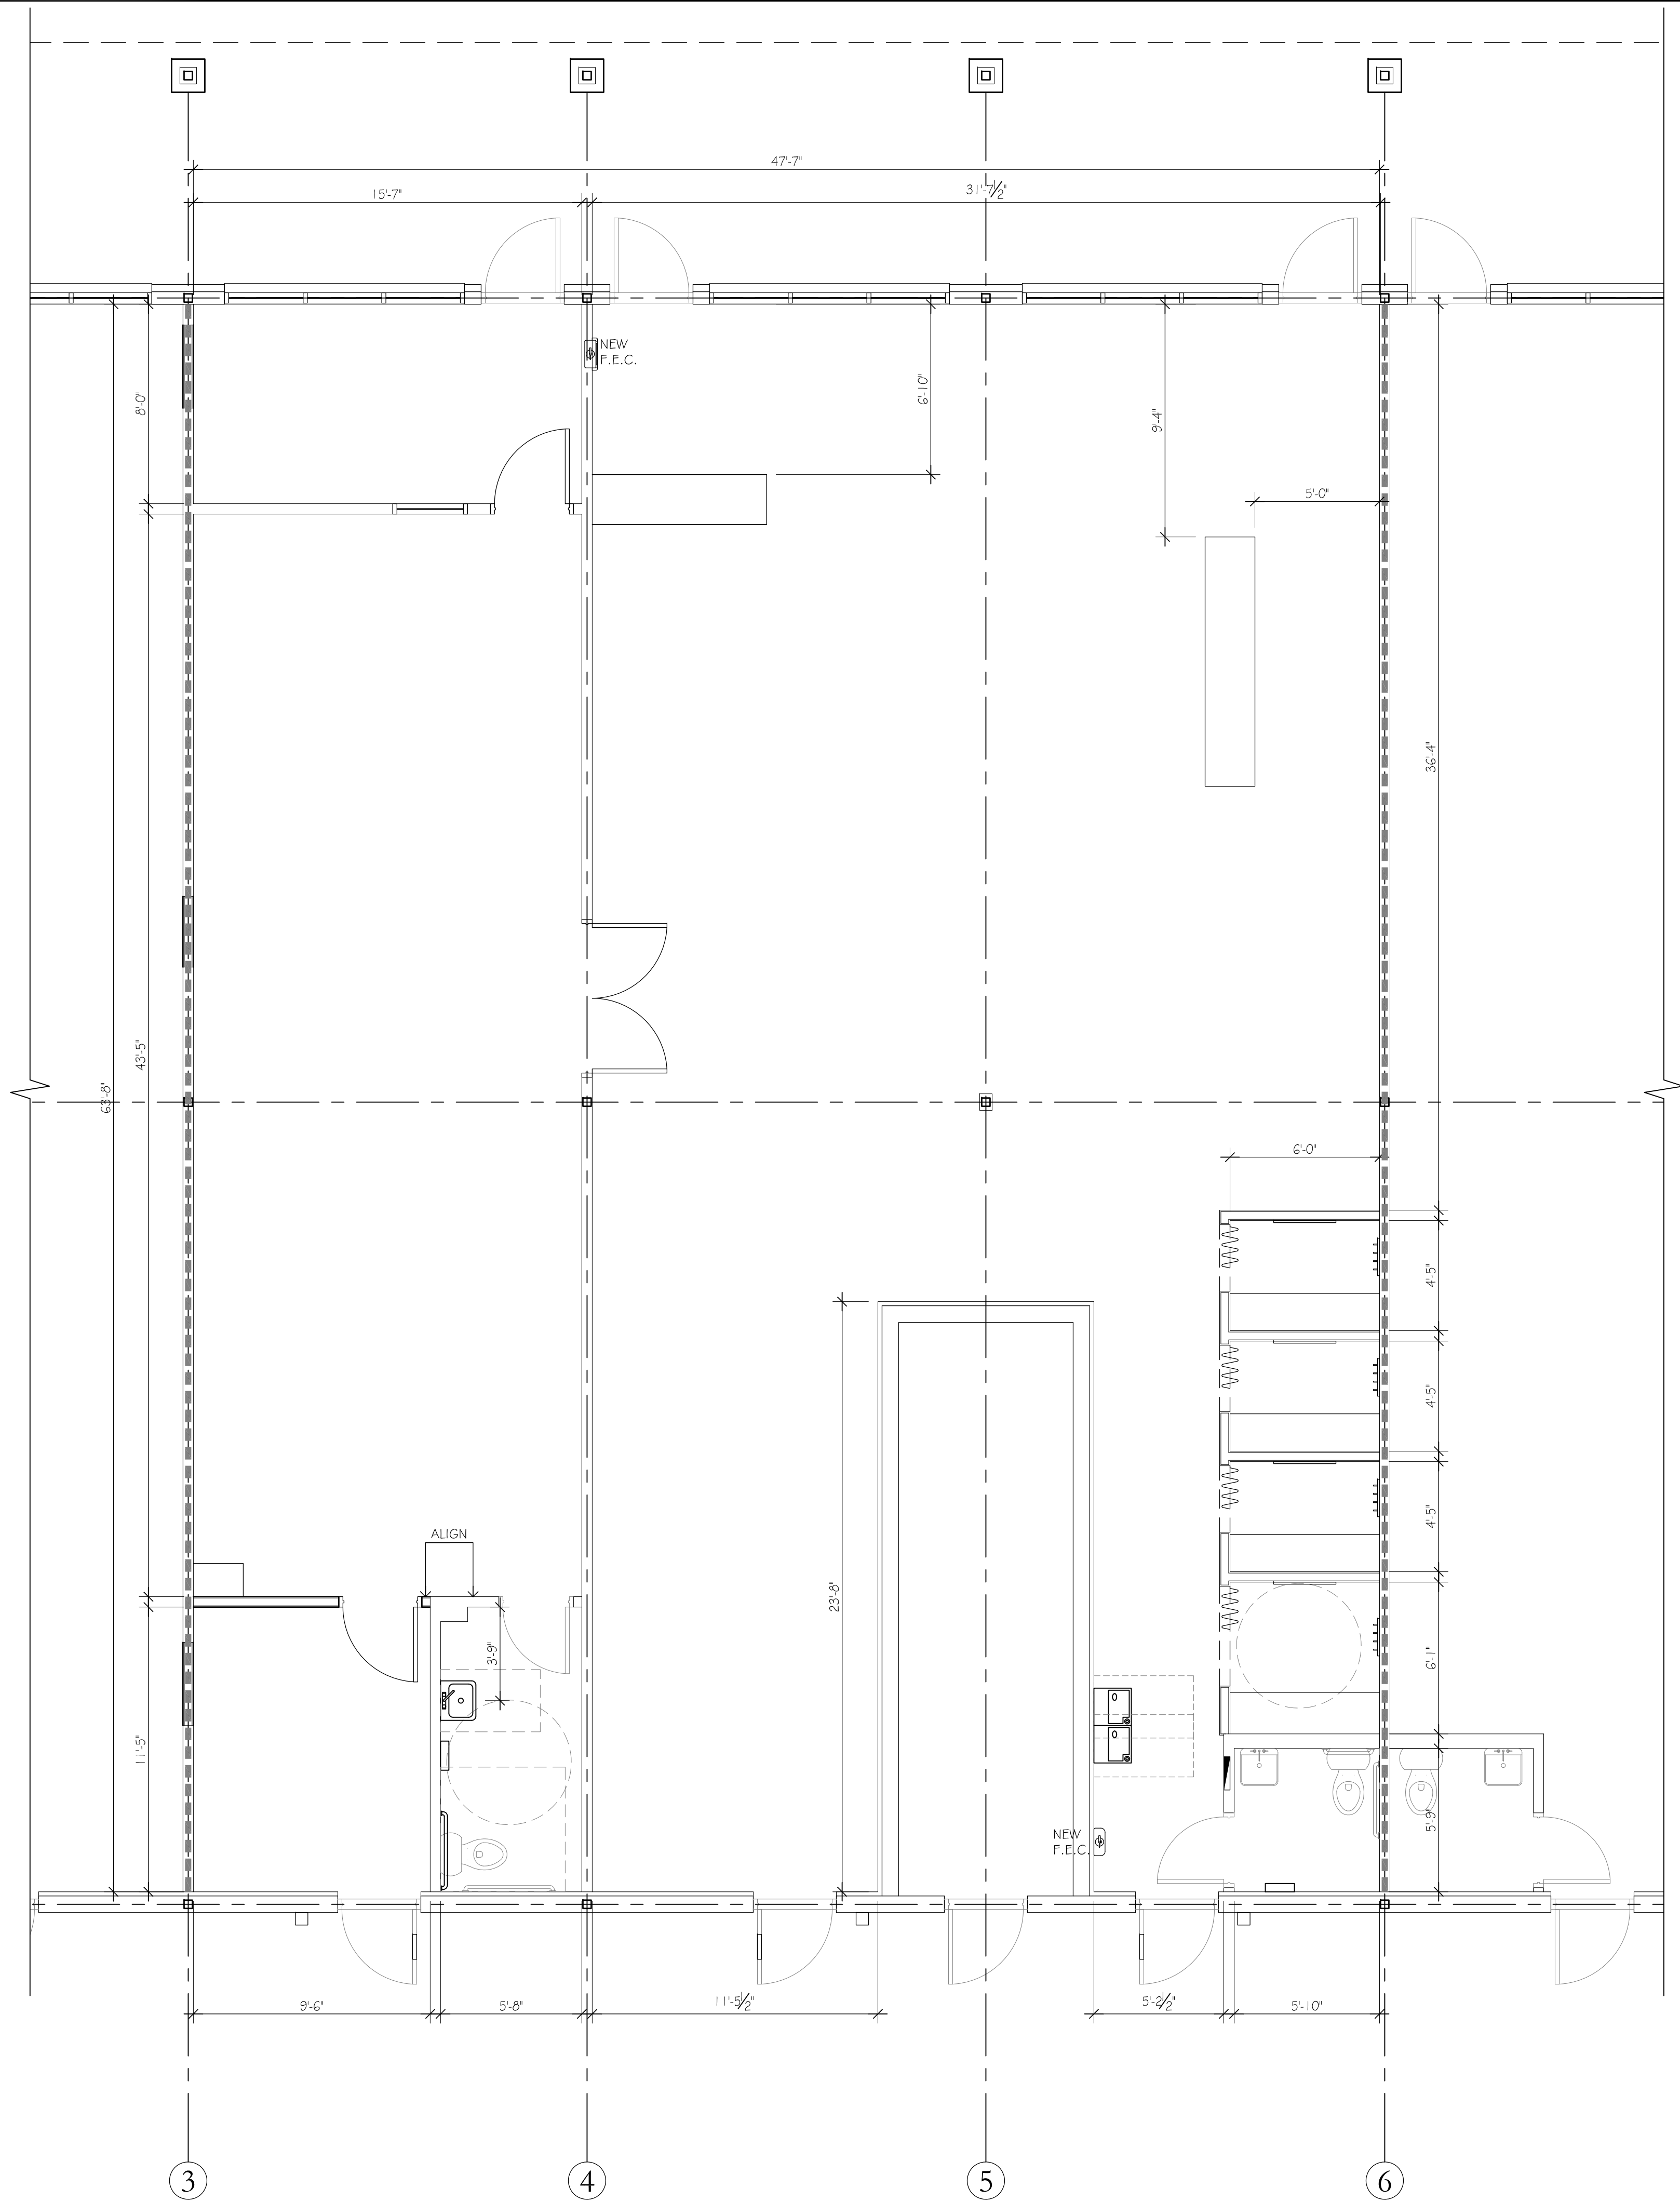

A R Architecture, LLC.

7700 CONGRESS AVE., SUITE #1117
BOCA RATON, FLORIDA 33487
PH. 561.241.6376 CELL: 305.519.1178
adam@ar-architecturefirm.com

ALL DRAWINGS, SPECIFICATIONS AND RELATED DOCUMENTS ARE THE COPYRIGHT PROPERTY OF THE ARCHITECT AND MUST BE RETURNED UPON REQUEST. REPRODUCTION OF DRAWINGS, SPECIFICATIONS AND RELATED DOCUMENTS IN PART OR WHOLE IS FORBIDDEN WITHOUT THE ARCHITECT'S WRITTEN PERMISSION.


CONTRACTOR MUST CHECK AND VERIFY ALL DIMENSIONS AND FIELD CONDITIONS AND NOTIFY ARCHITECT/ENGINEER IMMEDIATELY OF ANY DISCREPANCIES.

NO.	DATE	REVISION

FLYNN & O'HARA

Interior Renovations

3736-3744 Davie Rd.
Davie, FL 33314

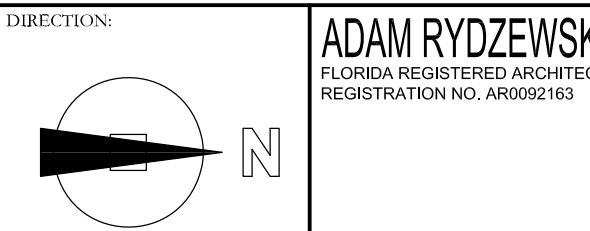

ADAM RYDZEWSKI
FLORIDA REGISTERED ARCHITECT
REGISTRATION NO. AR0992163

ISSUED DATE: 2014-03-12	DRAWN BY: AR
DATE PRINTED: 2026-06-12	CHECKED BY: AR
SCALE: AS NOTED	PROJECT NO. 14-008

TITLE:
FLOOR PLAN

DRAWING NO.
A-1.0