

NOTES
VERIFY SET BACKS AS PER SITE PLAN

REVIEWED

OCT 30 1993

BY *Ab*
CITY OF OCALA

Revision

These plans have been checked to meet all codes which the City of Ocala enforces. If there are any errors, omissions or omissions made by the person(s) checking these plans, this does not omit the enforcement of these said codes, and no City of Ocala will be issued until the said code violation(s) are corrected.

Signature

BEELINE DEVELOPMENT, INC.
Telephone 352.867.8850
Telefax 352.867.0135
Post Office Box 608
Ocala, Florida 34478

The Law Offices of
Ruse and Amatea

FLOOR PLAN


DATE	BY	REVISION
10/27/93	PK	1

Job Number:	1381
Date:	3 AUG 98
Scale:	1/8" = 1'
Drawn:	PYW
Checked:	DK
Released for permit:	
Released for bid:	
Released for construction:	

This drawing is an instrument of service and the property of Beeline Development, Inc. and shall remain their property. The use of this drawing shall be restricted to the original site for which it is prepared and publication thereof is expressly limited to such use.

Sheet
Page: 1 Of 6

A1

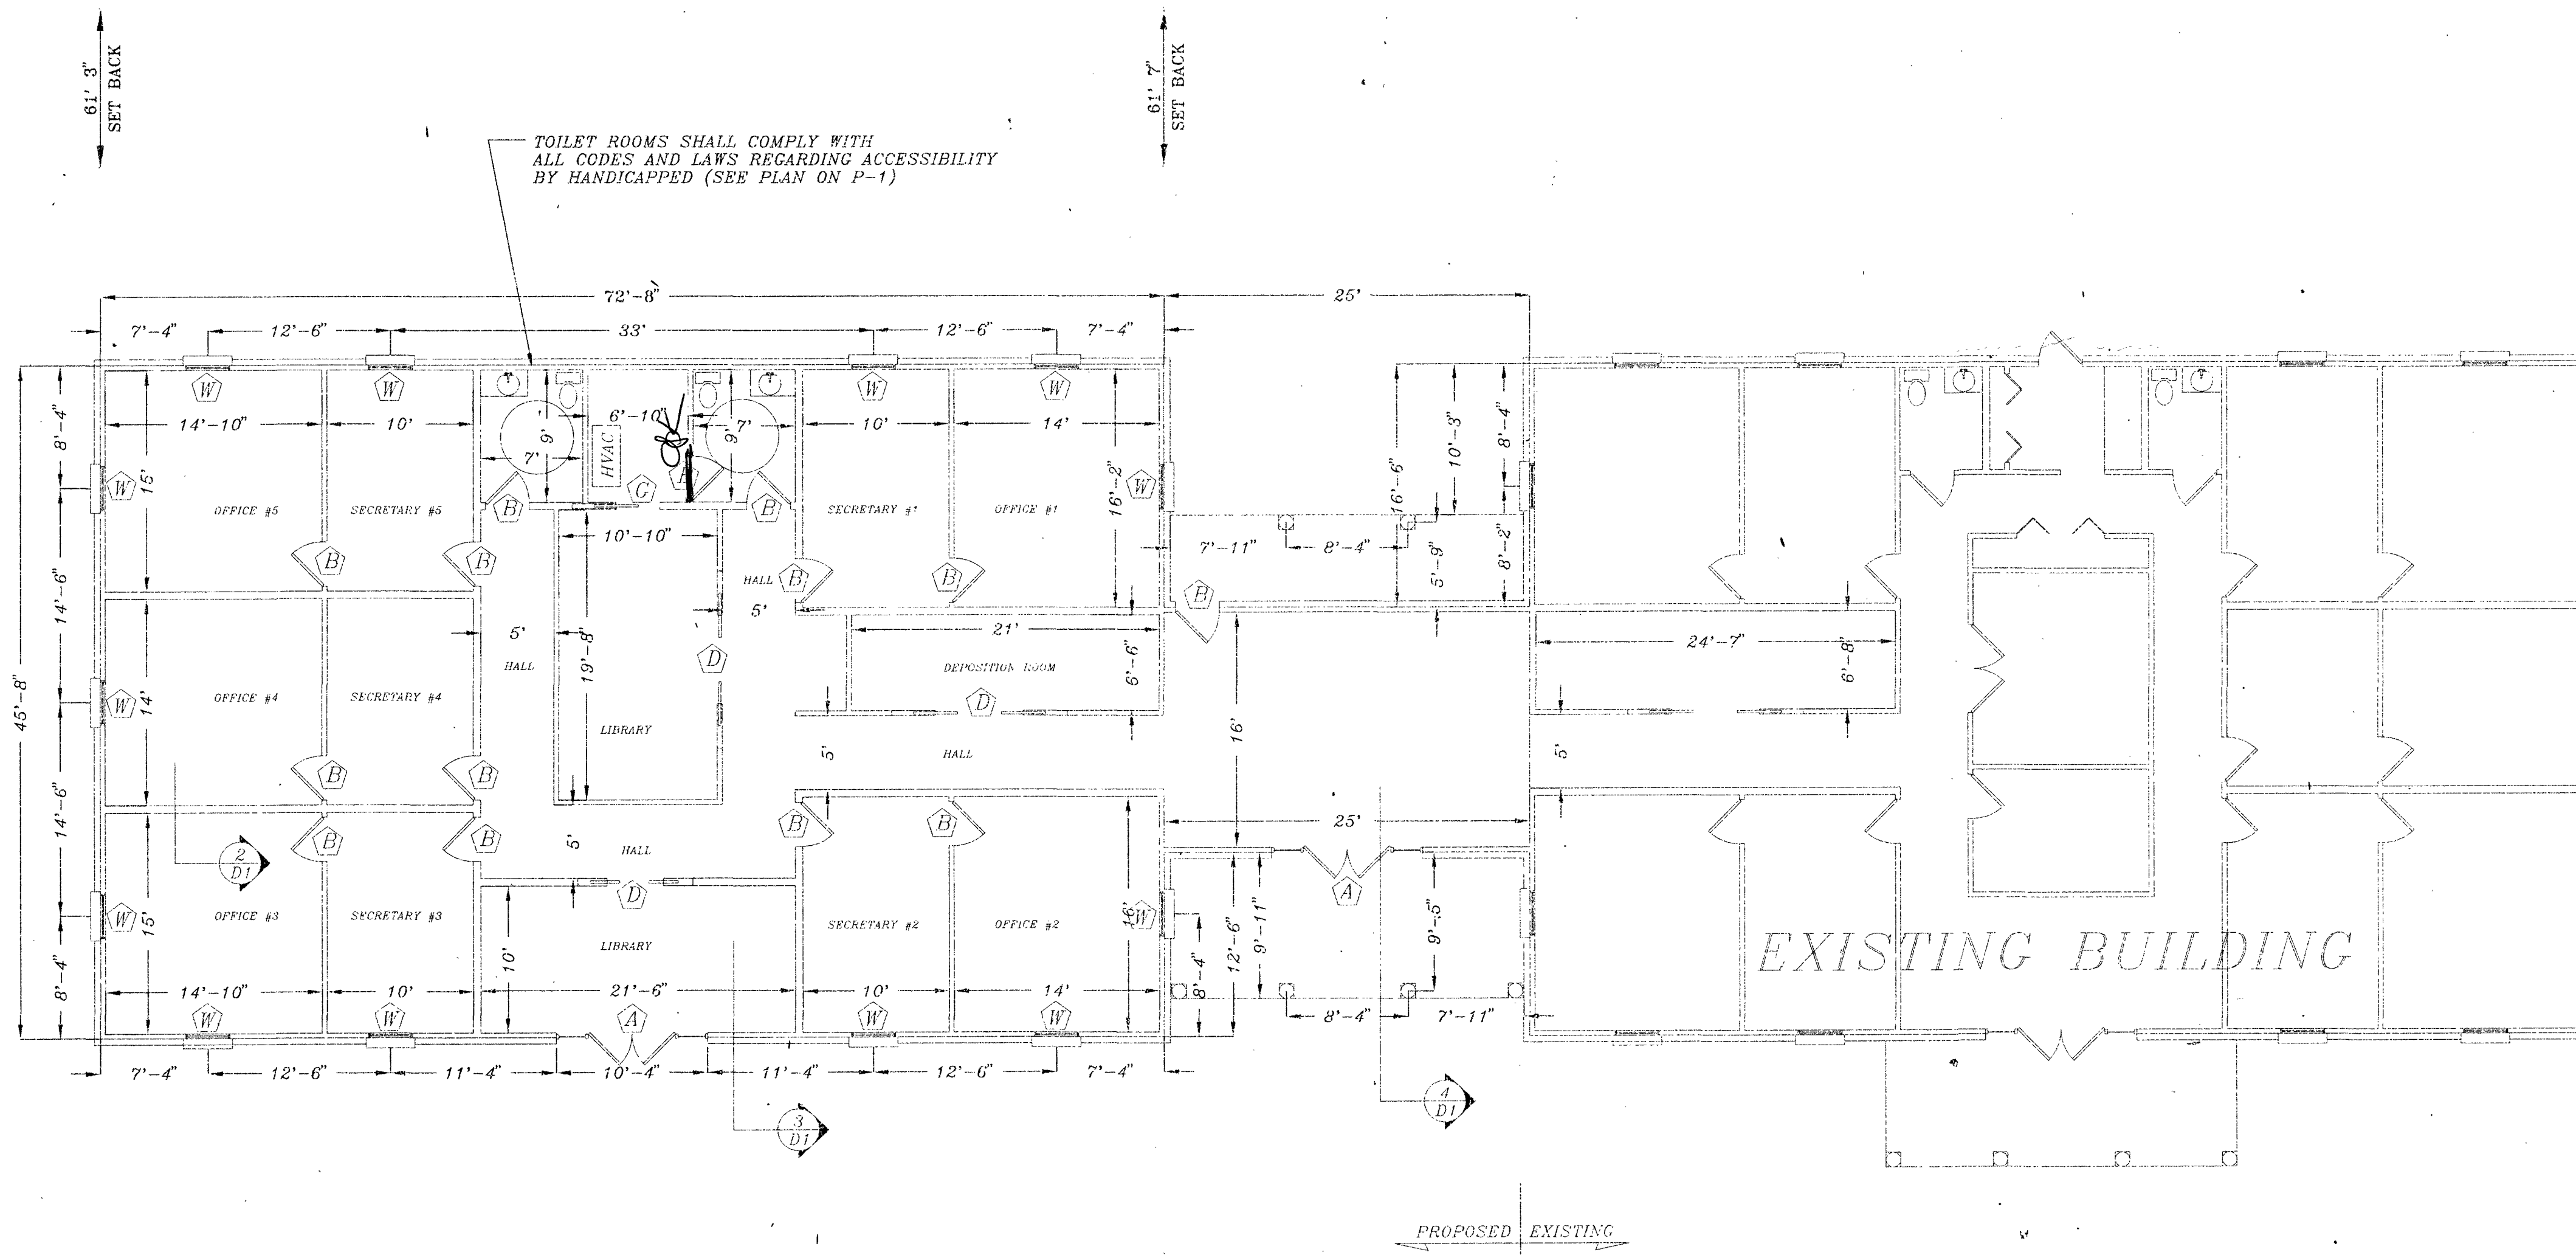


FLOOR PLAN
SCALE 1/8" = 1'

MARK	SIZE	TYPE	MATERIAL	FRAME	NOTE
A	3/0 6/8 PR	FLUSH	SOLID CORE	WOOD	2 - 2" SIDELIGHTS
B	3/0 6/8	FLUSH	SOLID CORE	WOOD	
C	3/0 6/8 PR	FLUSH	SOLID CORE	WOOD	
D	3/0 6/8 PR	POCKET	HOLLOW CORE	WOOD	
E	3/0 6/8 PR	BI-FOLD	LOUVERED	WOOD	
F	3/0 6/8 PR	POCKET	SOLID CORE	WOOD	
G	3/0 6/8	POCKET	HOLLOW CORE	WOOD	
W	3'-0" 4'-4"	SINGLE HUNG	ALUMINUM	ALUMINUM	MATCH EXISTING

ROOM	FLOOR	BASE	WALL	CEILING	CEILING HEIGHT
OFFICES	CARPET	WOOD	GYPSON BOARD	GYPSON BOARD	9'-0"
SECRETARY	CARPET	WOOD	GYPSON BOARD	GYPSON BOARD	9'-0"
BATHROOM	VINYL	WOOD	GYPSON BOARD	GYPSON BOARD	9'-0"
RECEPTION AREA	CARPET	WOOD	GYPSON BOARD	GYPSON BOARD	9'-0"
HALL	CARPET	WOOD	GYPSON BOARD	GYPSON BOARD	9'-0"
LIBRARY	CARPET	WOOD	GYPSON BOARD	GYPSON BOARD	9'-0"
DEPOSITION ROOM	CARPET	WOOD	GYPSON BOARD	GYPSON BOARD	9'-0"

NEW BUILDING 3711 SQ. FT.

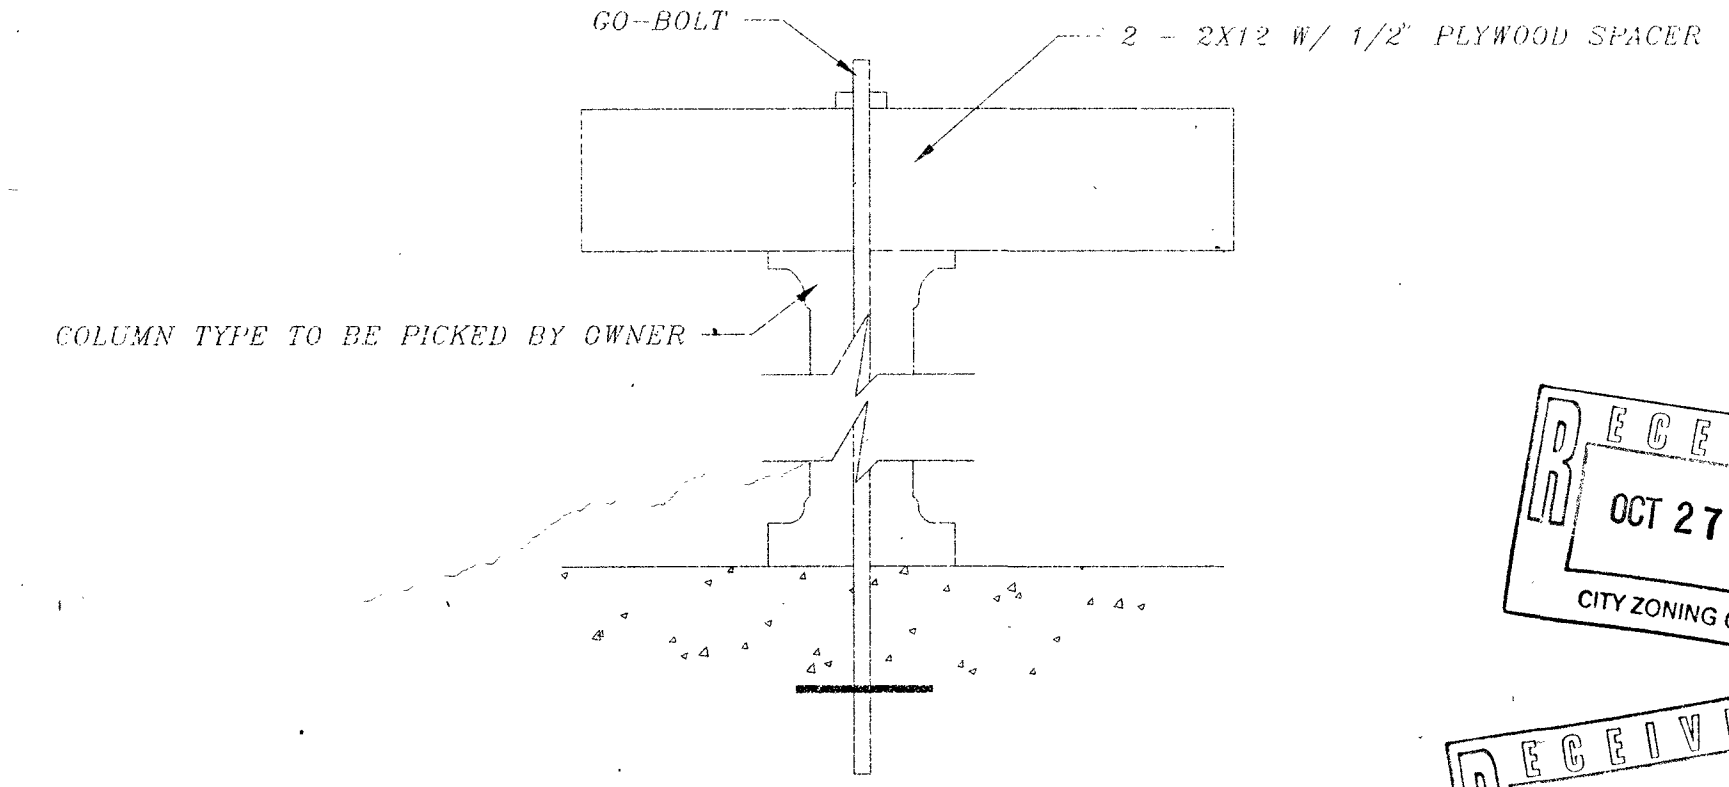

RECEIVED
OCT 27 1993
CITY ZONING OFFICE

RECEIVED
OCT 15 1993
CITY ZONING OFFICE

DP KING, JR
ARCHITECT
5970 SW FIRST LANE, OCALA, FLORIDA 34474
PHONE 352/873-3737 VOICE 837-0737 FACSIMILE