



DESIGNED BY:	PCW
APPROVED BY:	PCW
DATE:	October 25, 2000
PROJECT NUMBER:	2000-371-03 of 3
FILE NAME:	2000-371-03 of 3
SCALE:	1" = 60'
SHEET NUMBER:	1 of 3

- DENOTES EXISTING CONTOUR
- DENOTES SCS SOILS LINE
- DENOTES DRAINAGE BASIN
- DENOTES EXISTING FLOW ARROW
- DENOTES SOILS DESIGNATION
- DENOTES 100 YEAR FLOOD PLAIN PER FEMA MAP

CENTRAL FLORIDA LAND DESIGN CORPORATION
 Engineering Business No. 8165
 550 N. Bumby Avenue
 Suite 145
 Orlando, Florida 32803
 (407) 888-7005

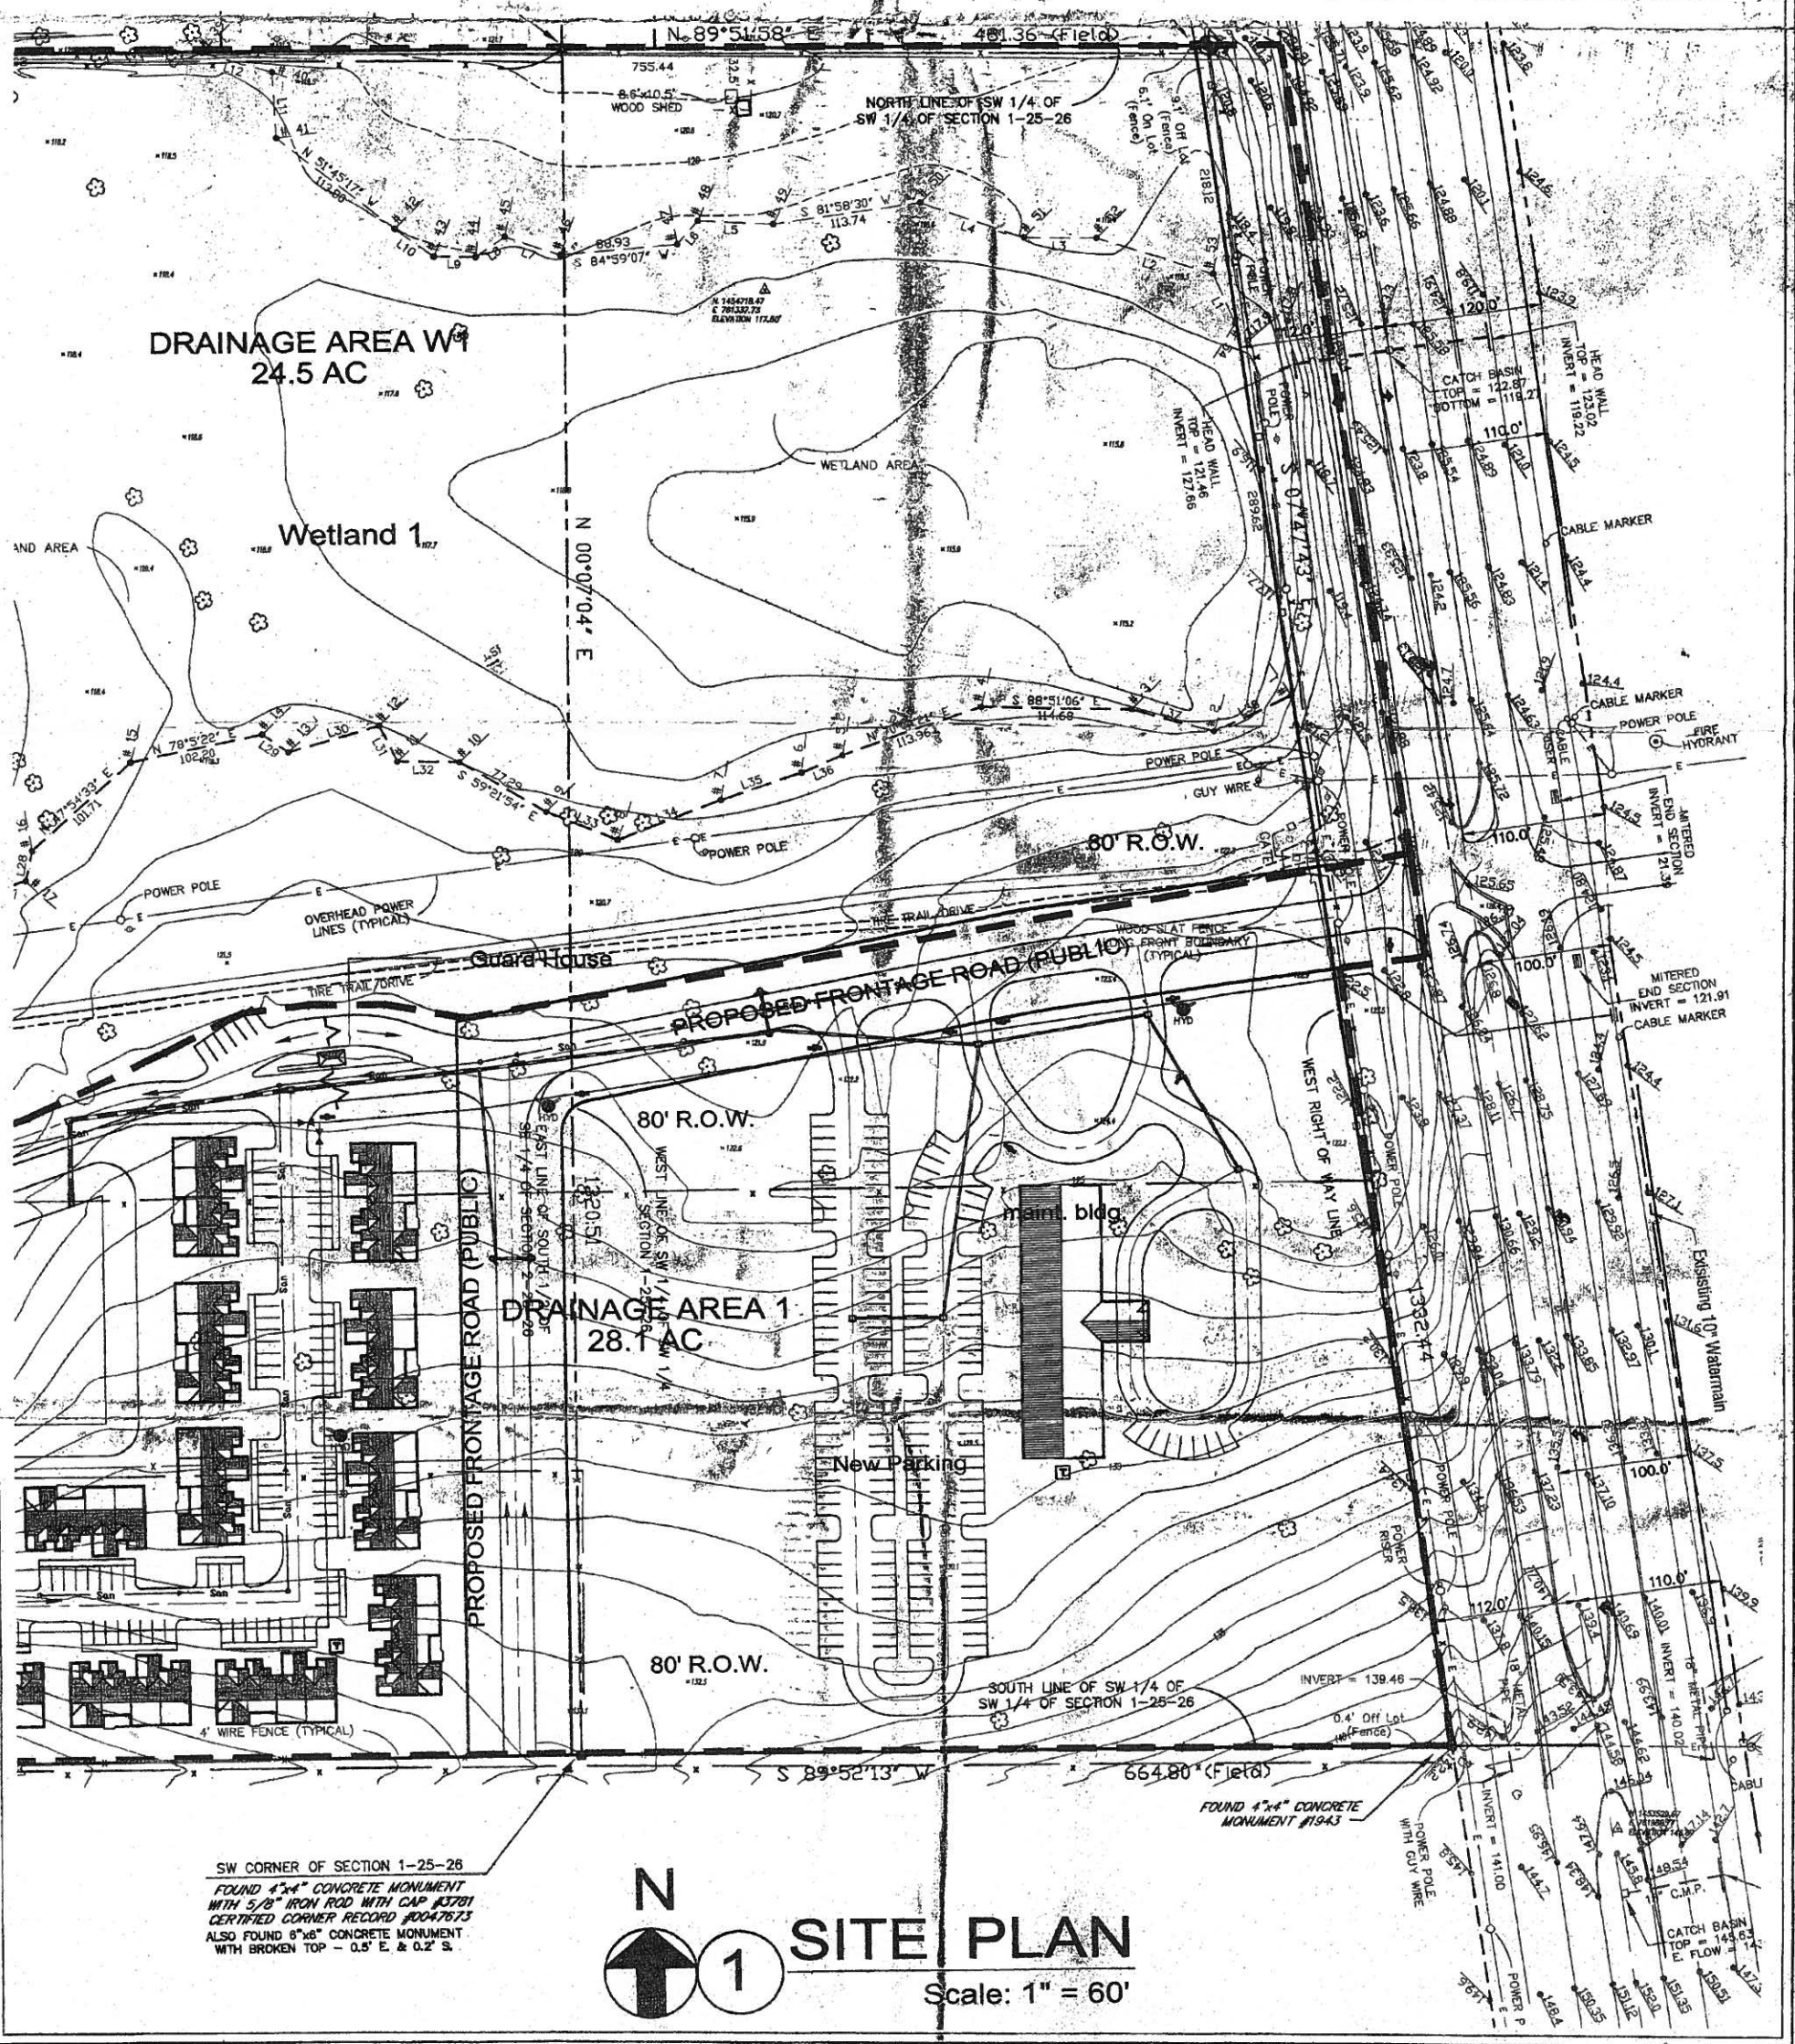

SW CORNER OF SECTION 1-25-26
 FOUND 4"x4" CONCRETE MONUMENT
 WITH 5/8" IRON ROD WITH CAP #3781
 CERTIFIED CORNER RECORD #0047673
 ALSO FOUND 6"x6" CONCRETE MONUMENT
 WITH BROKEN TOP - 0.5' E. & 0.2' S.

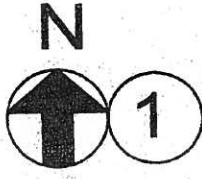

SITE PLAN

Scale: 1" = 60'