


INTERIOR ELEVATIONS


SCALE: 3/8" = 1'-0"

INTERIOR ELEVATION NOTES:
 1. ALL EXIST. CABINETS ARE 4" WIDE UNLESS OTHERWISE SPECIFIED.
 2. ALL CABINETS TO HAVE FRONT LAMINATE TOPS EXPOSED.

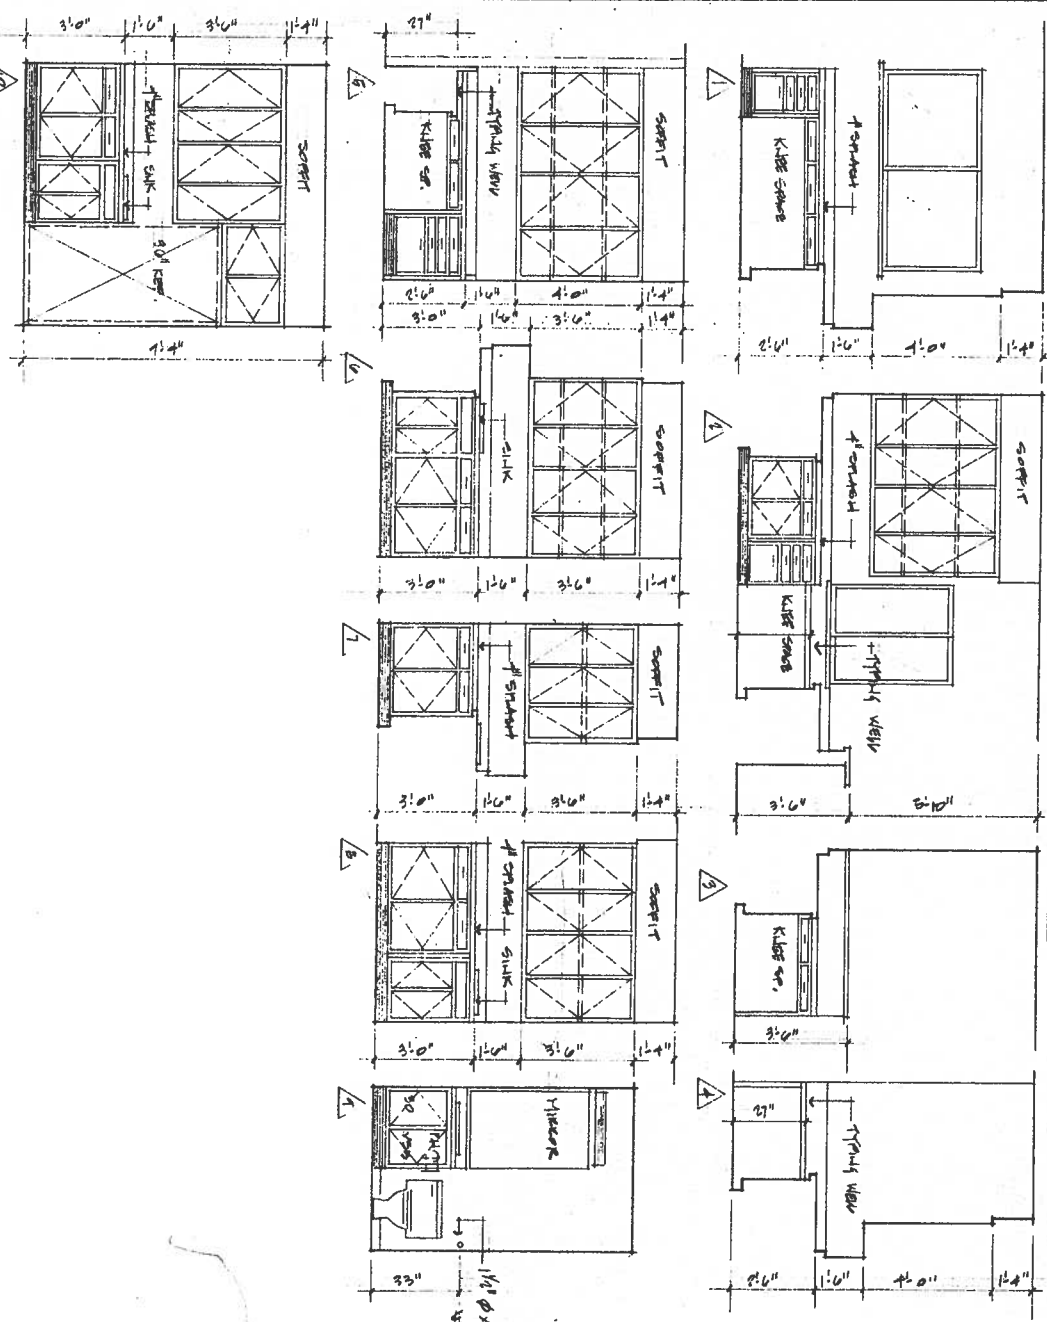

1'-8"
 1'-3"
 4'
 4'
 7'

DR. FELSKI FLOOR PLAN
 FIRST REVOLUTION

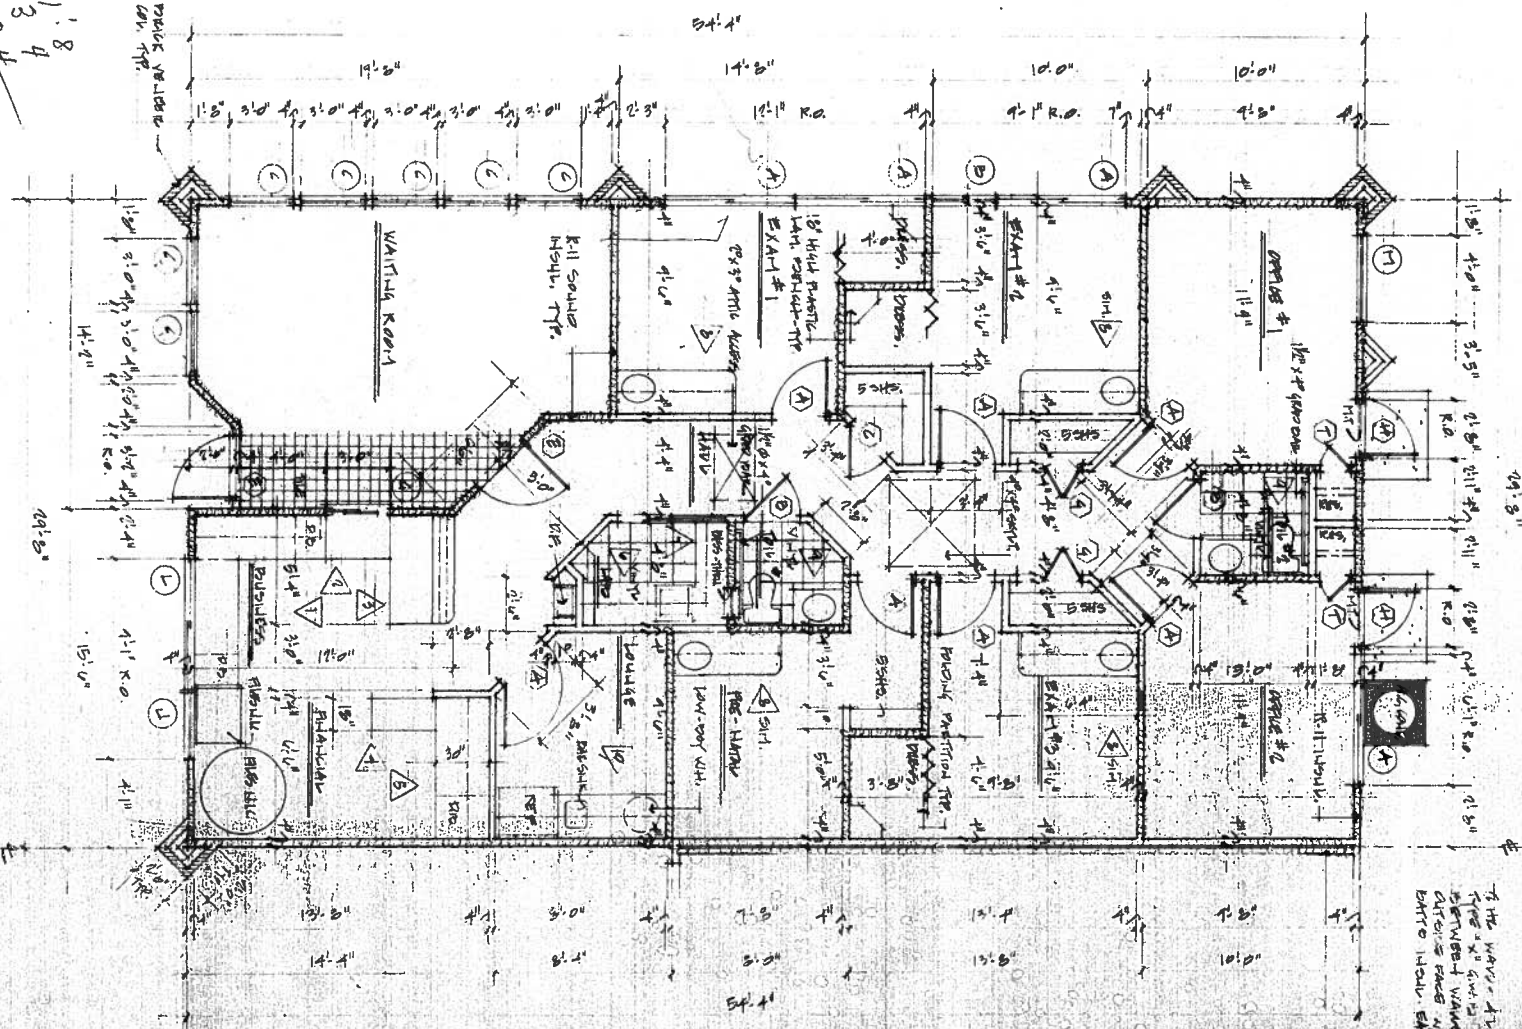

THE WORK IS SUBJECT TO THE
 TERMS AND CONDITIONS OF THE
 ARCHITECT'S STANDARD CONTRACT
 WHICH MAY BE OBTAINED FROM
 THE ARCHITECT'S OFFICE.



JOB NO. 1880	PLAN ROOM & BATH	REVISED
DATE NOV. 1, 1982	LABORER'S OFFICE BUILDING	
DRAWN BY K. L. ...		



DONALD FREDRICK EVANS ASSOCIATES
 ARCHITECTURE & PLANNING

131 PARK LAKE STREET
 ORLANDO, FLORIDA 32803
 PHONE: 305-849-6510