


Patio & Retention Area

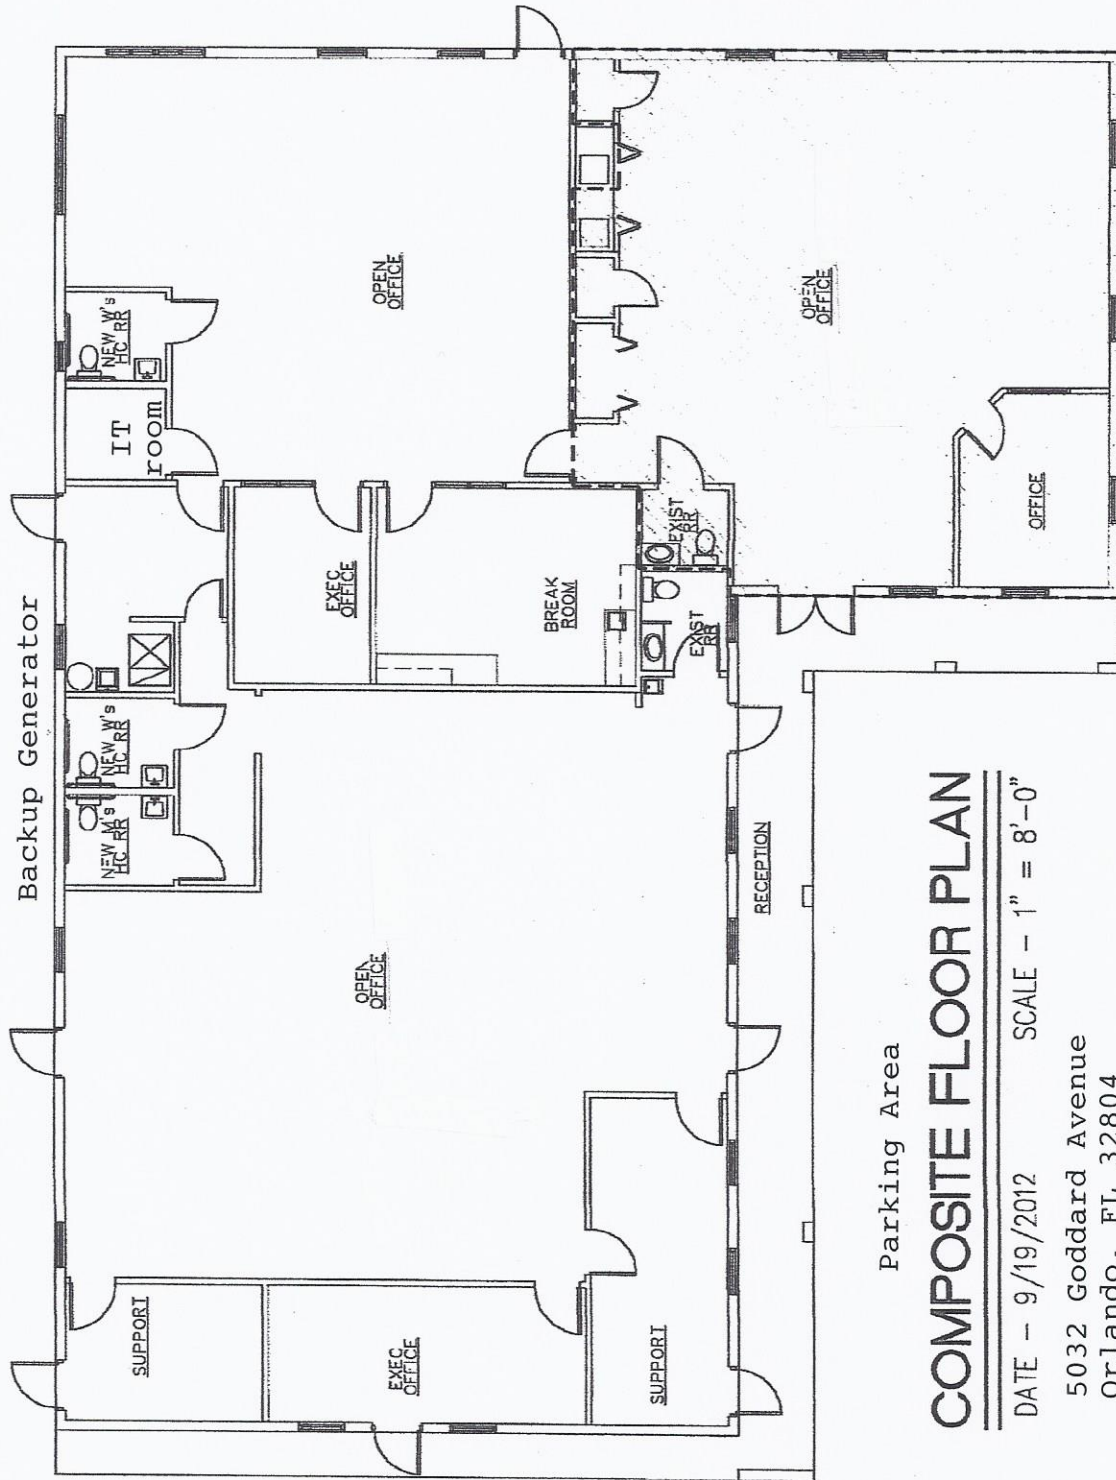

Septic System

Parking Area

COMPOSITE FLOOR PLAN

DATE - 9/19/2012 SCALE - 1" = 8'-0"

5032 Goddard Avenue
Orlando, FL 32804