


FLOOR PLAN  
SCALE 1/8" = 1'-0"

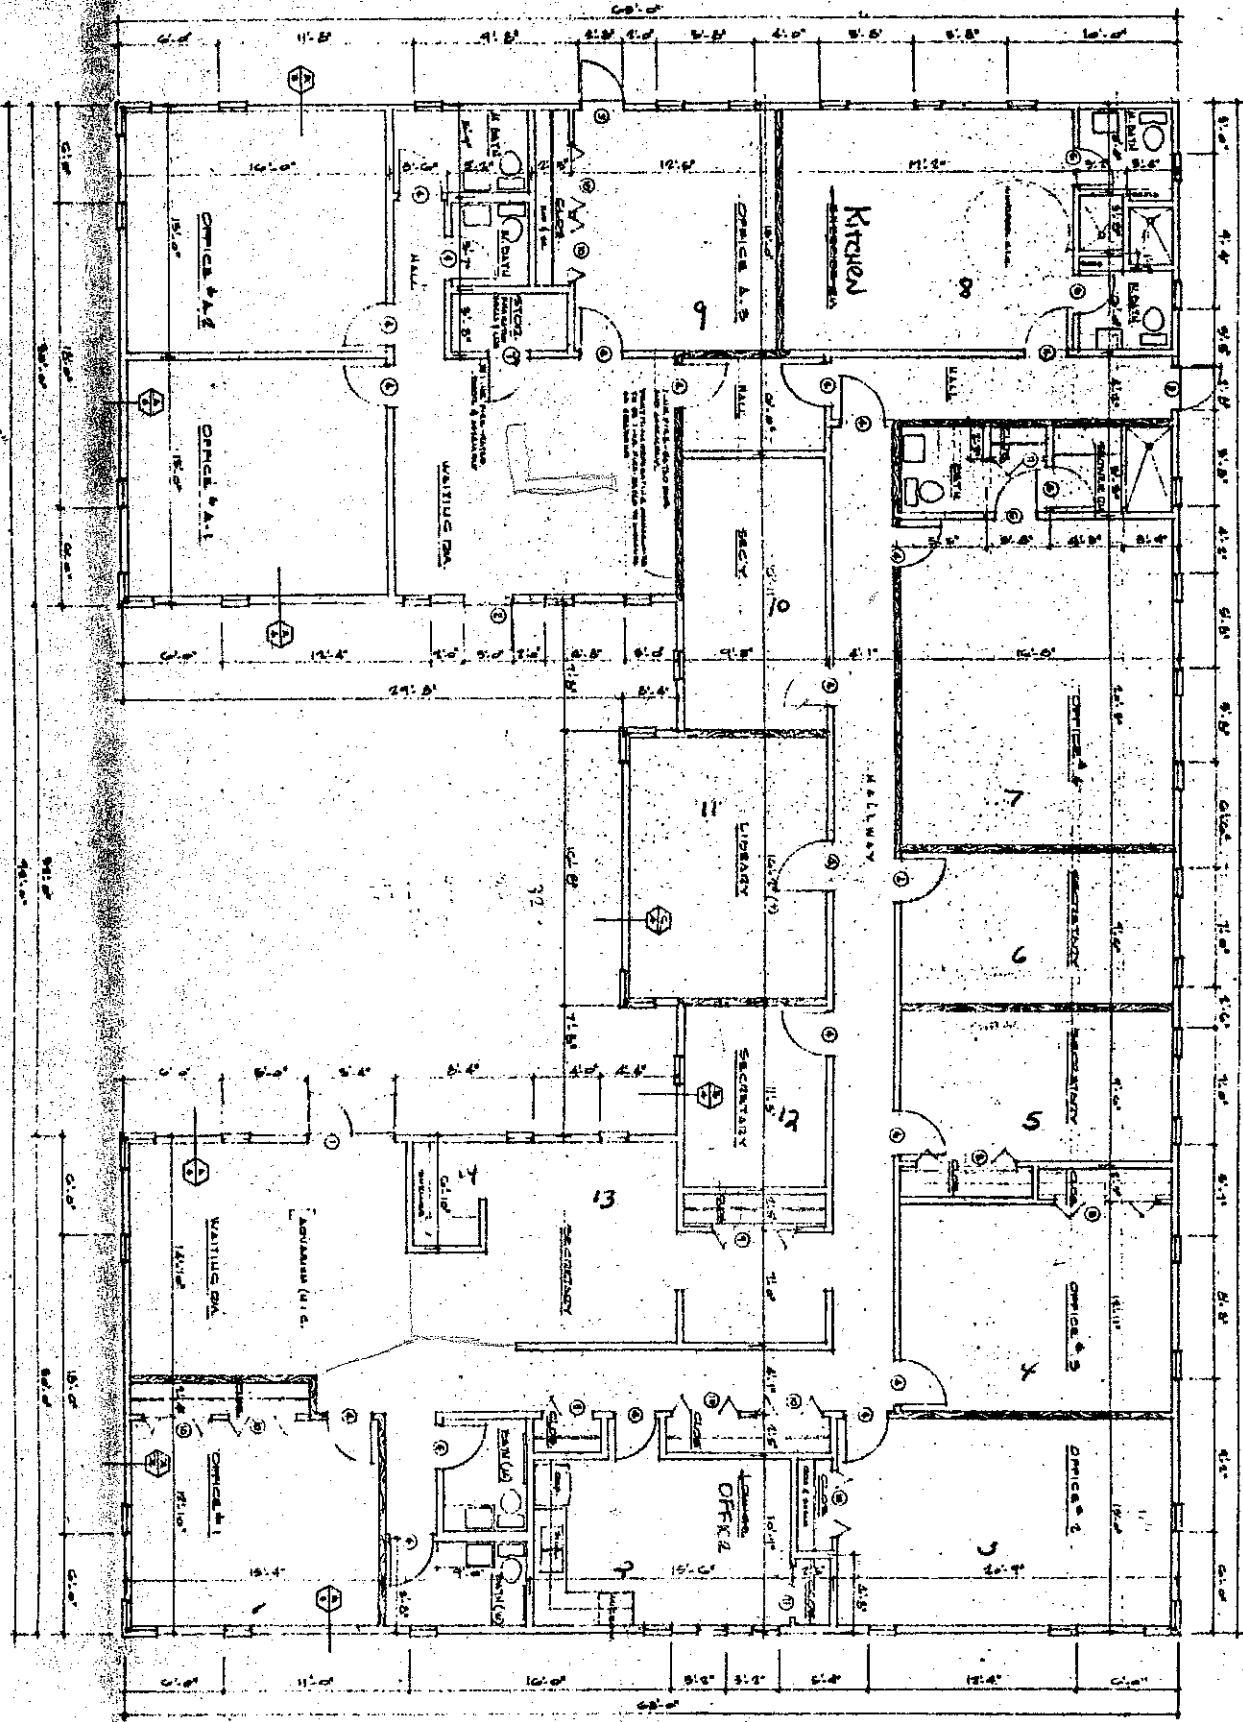

5+