

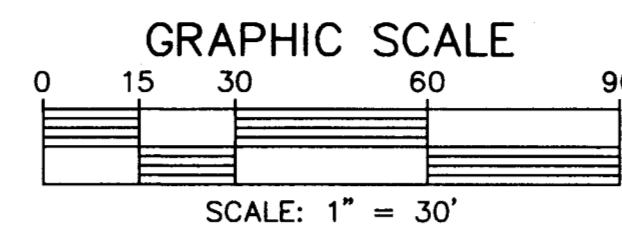
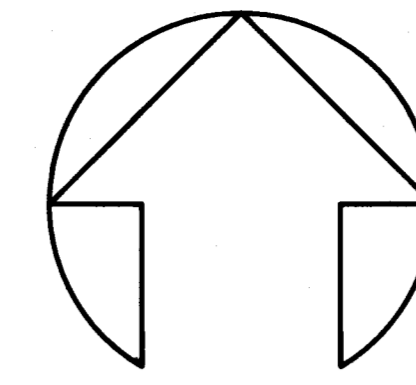


DR APPROVED

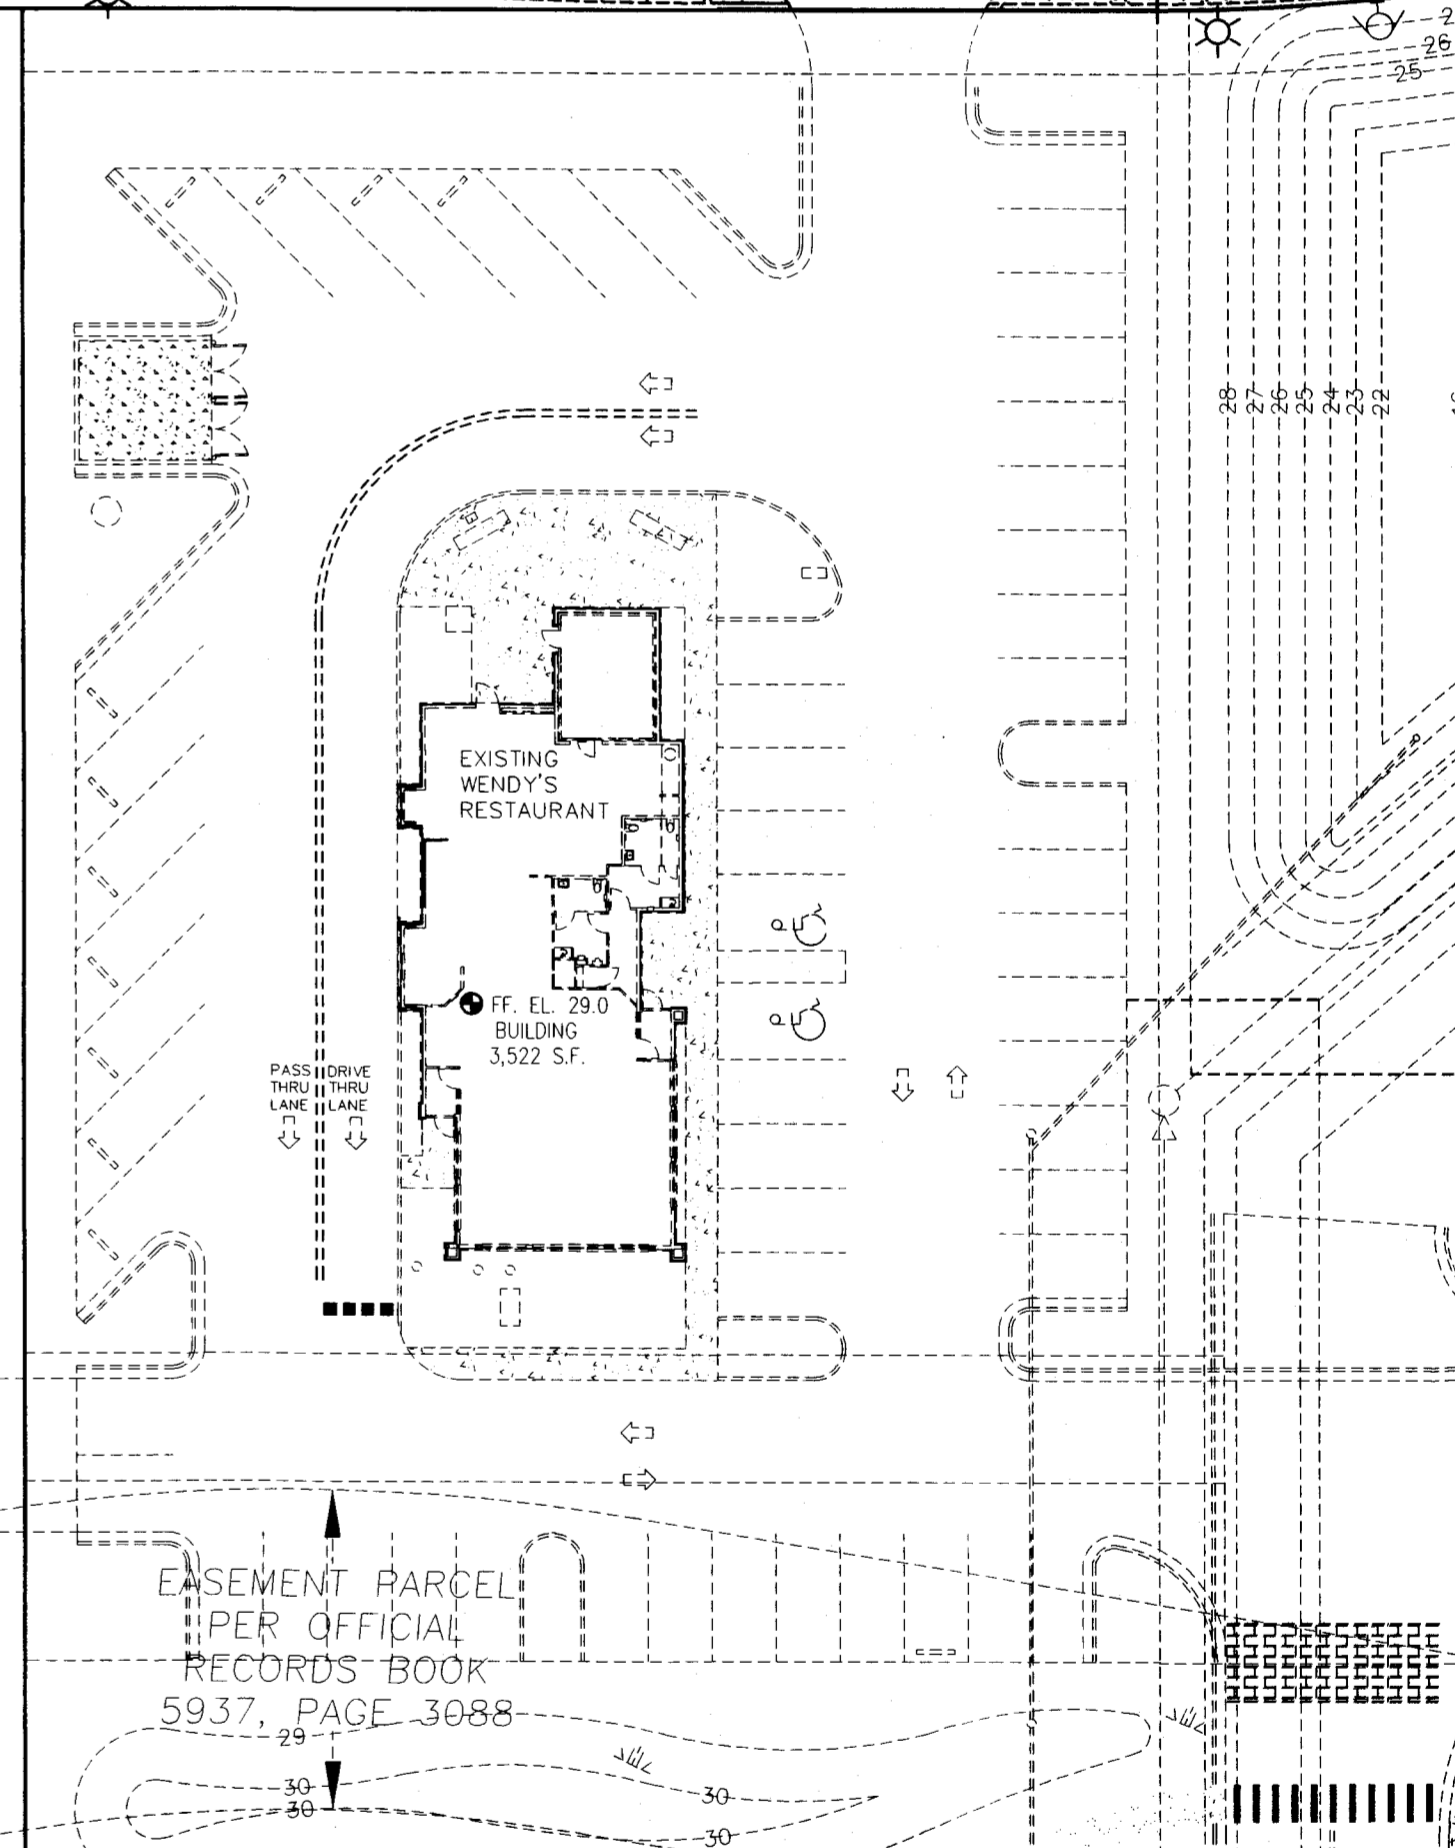

LEGEND

	EXISTING GRADE
	EXISTING CONTOUR
	PROPOSED GRADE
	PROPOSED CONTOUR
	PROPOSED DRAINAGE FLOW PATTERN

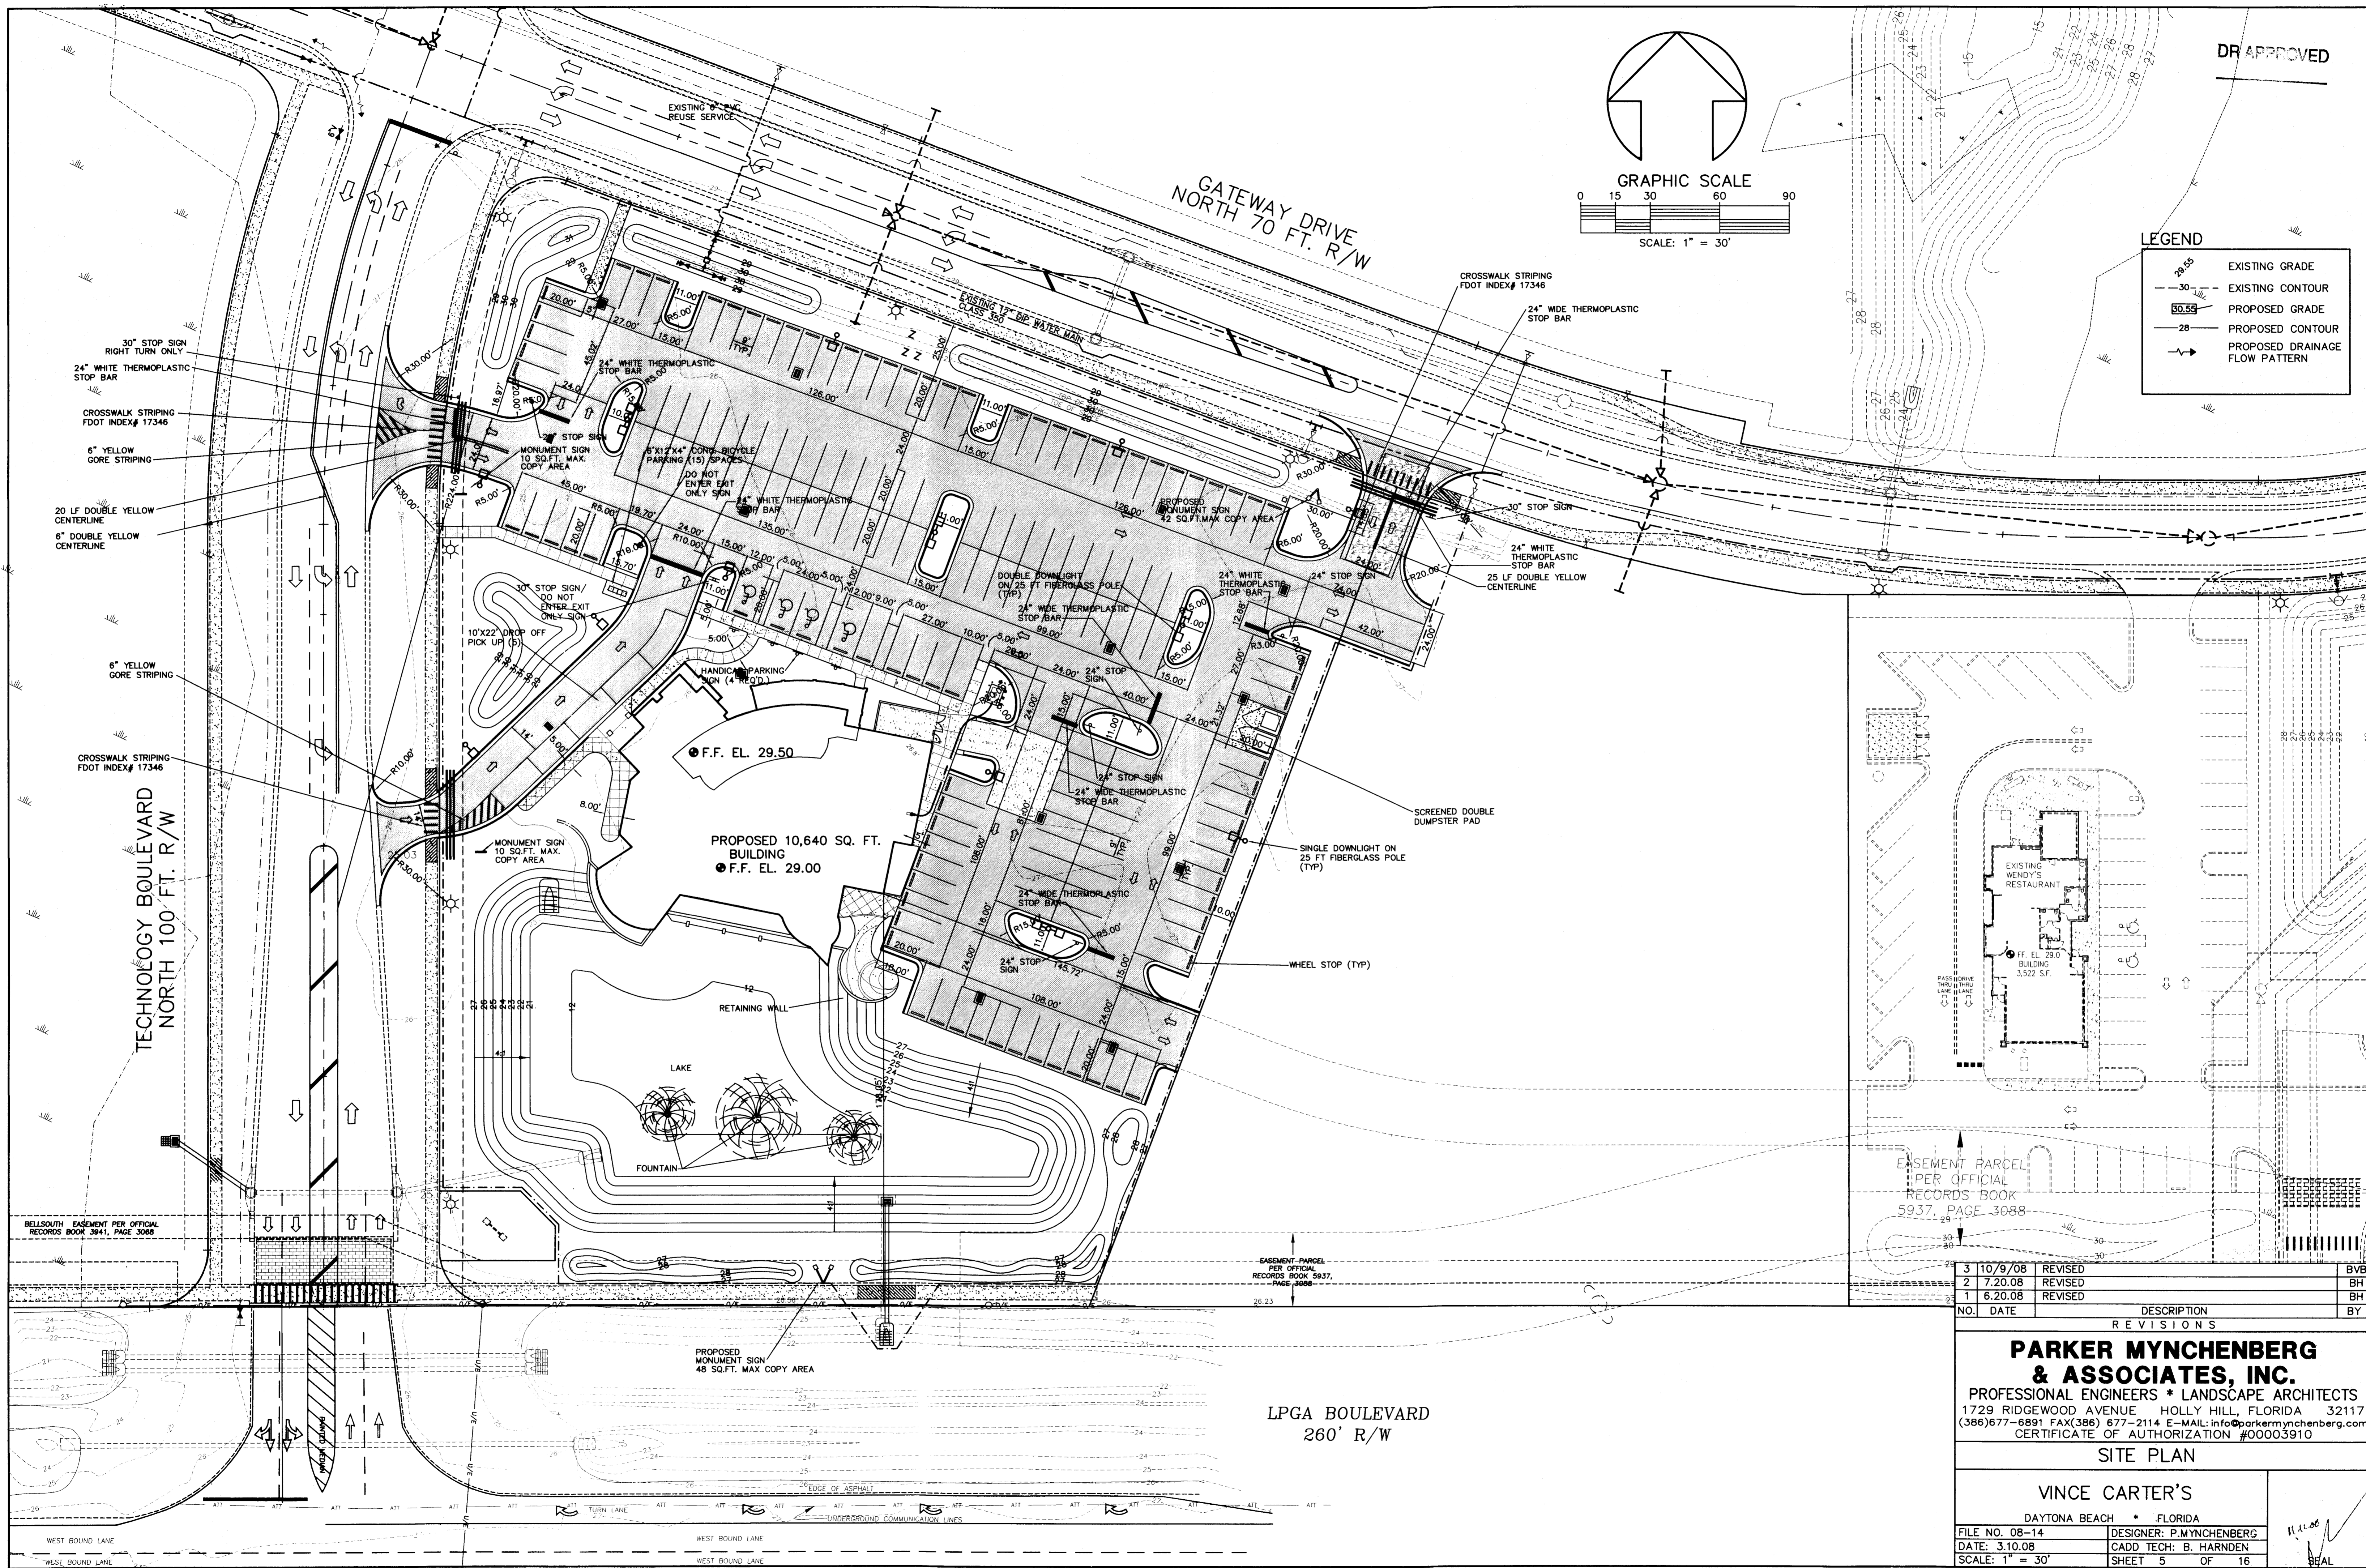

EASEMENT PARCEL
PER OFFICIAL
RECORDS BOOK
5937, PAGE 3088

EASEMENT PARCEL
PER OFFICIAL
RECORDS BOOK 5937,
PAGE 3088

NO.	DATE	REVISIONS	BY
3	10/9/08	REVISED	BVB
2	7.20.08	REVISED	BH
1	6.20.08	REVISED	BH

PARKER MYNCHENBERG & ASSOCIATES, INC.

PROFESSIONAL ENGINEERS * LANDSCAPE ARCHITECTS
1729 RIDGEWOOD AVENUE HOLLY HILL, FLORIDA 32117
(386)677-6891 FAX(386) 677-2114 E-MAIL: info@parkermynchenberg.com
CERTIFICATE OF AUTHORIZATION #00003910

SITE PLAN

VINCE CARTER'S

DAYTONA BEACH * FLORIDA

FILE NO. 08-14	DESIGNER: P.MYNCHENBERG
DATE: 3.10.08	CADD TECH: B. HARNDEN
SCALE: 1" = 30'	SHEET 5 OF 16

(Signature)
SEAL

C:\BRUCE_H\WORK\CARTER\PLANS\BASE\4.DWG, 10/10/2008 10:45:56 AM, HP DesignPlot T1100 network.uc3