



GRAPHIC SCALE IN FEET
SCALE 1"=20'

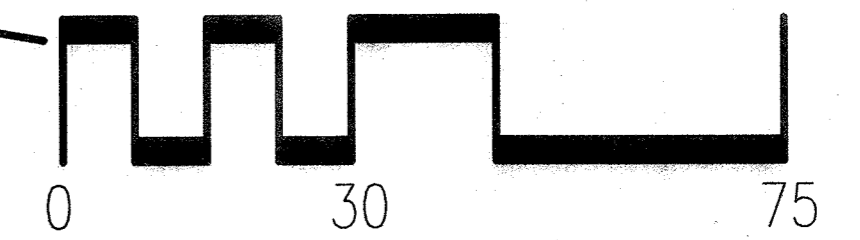

WOODBRIAR TRAIL 100' R/W

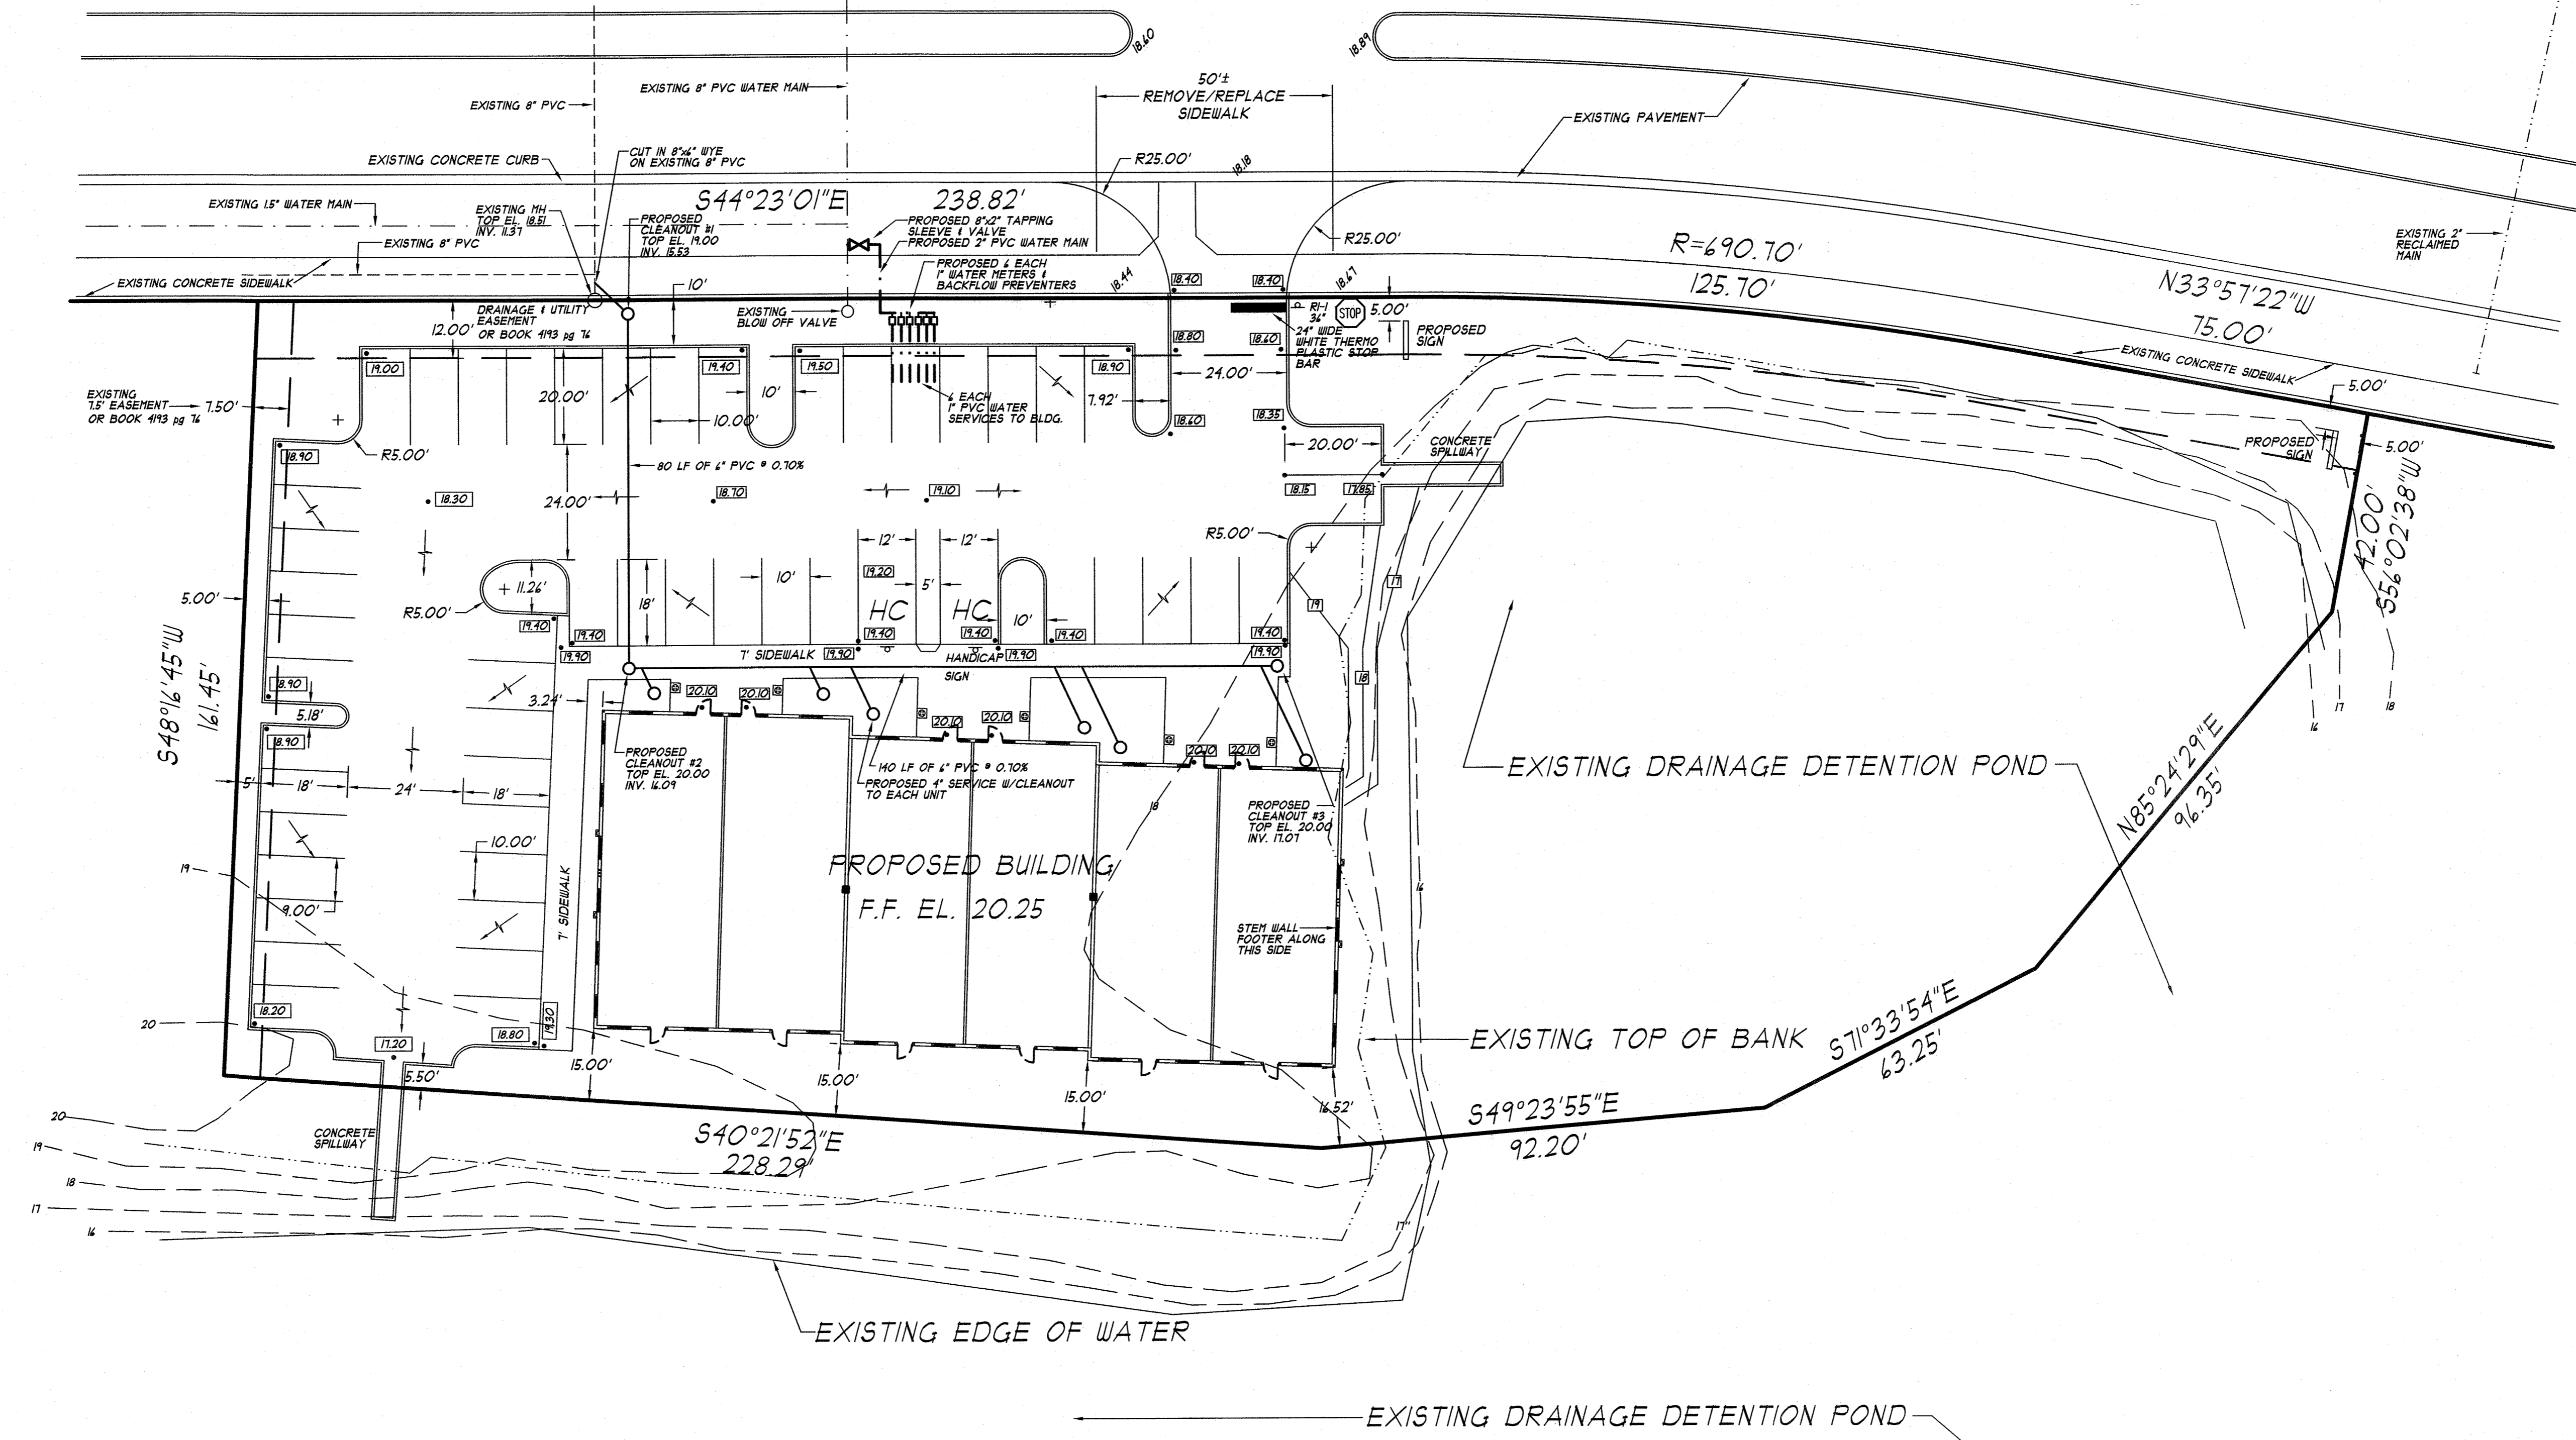

DATE	REVISED	BY
Daniel Johns, P.E.		
Professional Engineer #54037 3869 S. Nova Rd., Suite 3, Port Orange, Florida 32127 phone: 386-756-8582 email: dan.johns@djengineers.com		
SITE PLAN		
ELITE PLAZA 3821 WOODBRIAR TRAIL Port Orange, Florida		
file: *	date: 8-2016	scale: 1"=20'
		sheet of