


REVISIONS	
DATE	DESCRIPTION

GENERAL NOTES

1. THE ARCHITECT SHALL NOT BE HELD RESPONSIBLE FOR WORK NOT IN ACCORDANCE WITH THESE DOCUMENTS OR FOR MISINTERPRETATION OF THE DRAWINGS OR FOR UNSATISFACTORY WORK DONE BY THE CONTRACTOR. IN THE EVENT THAT A PROBLEM DOES ARISE FROM THESE DOCUMENTS, THE ARCHITECT SHOULD BE CONTACTED TO MAKE ADJUSTMENTS OR CLARIFICATION IF NEEDED, PRIOR TO COMMENCEMENT OF WORK.
2. INTERIOR FINISHES SHALL BE CLASS "A" IN EXIT AND EXIT ACCESS AREAS, CLASS "C" IN OTHER AREAS. REFER TO INTERIOR DESIGNER'S DRAWINGS FOR SPECIFIC INFORMATION REGARDING FINISHES.
3. CONTRACTOR SHALL BE HELD RESPONSIBLE FOR ALL INTERIOR AND EXTERIOR FINISHES, INCLUDING MATERIALS AND INSTALLATION PRACTICES. A GOOD QUALITY PRODUCT WITH REASONABLE UPKEEP REQUIREMENTS IS REQUIRED.
4. THE GENERAL CONTRACTOR SHALL VERIFY AND COORDINATE ALL DIMENSIONS WITH SHOP ELECTRICAL, MECHANICAL, PLUMBING, AND STRUCTURAL DRAWINGS AS APPLICABLE PRIOR TO START OF CONSTRUCTION.
5. DO NOT SCALE DRAWINGS FOR DIMENSION PURPOSES. IF ANY QUESTIONS ARISE, NOTIFY THE ARCHITECT AT ONCE FOR RESOLUTION PRIOR TO PROCEEDING.


IMPORTANT NOTICE!!

DO NOT SCALE THE DRAWINGS! VERIFY EACH DIMENSION PRIOR TO CONSTRUCTION OF THE FOUNDATION, INSTALLATION OF COLUMNS AND BEAMS AND PRIOR TO ORDERING MATERIAL AND EQUIPMENT. REPORT AND RESOLVE ANY DISCREPANCIES WITH THE DESIGNER BEFORE EFFECTED WORK HAS BEGUN.

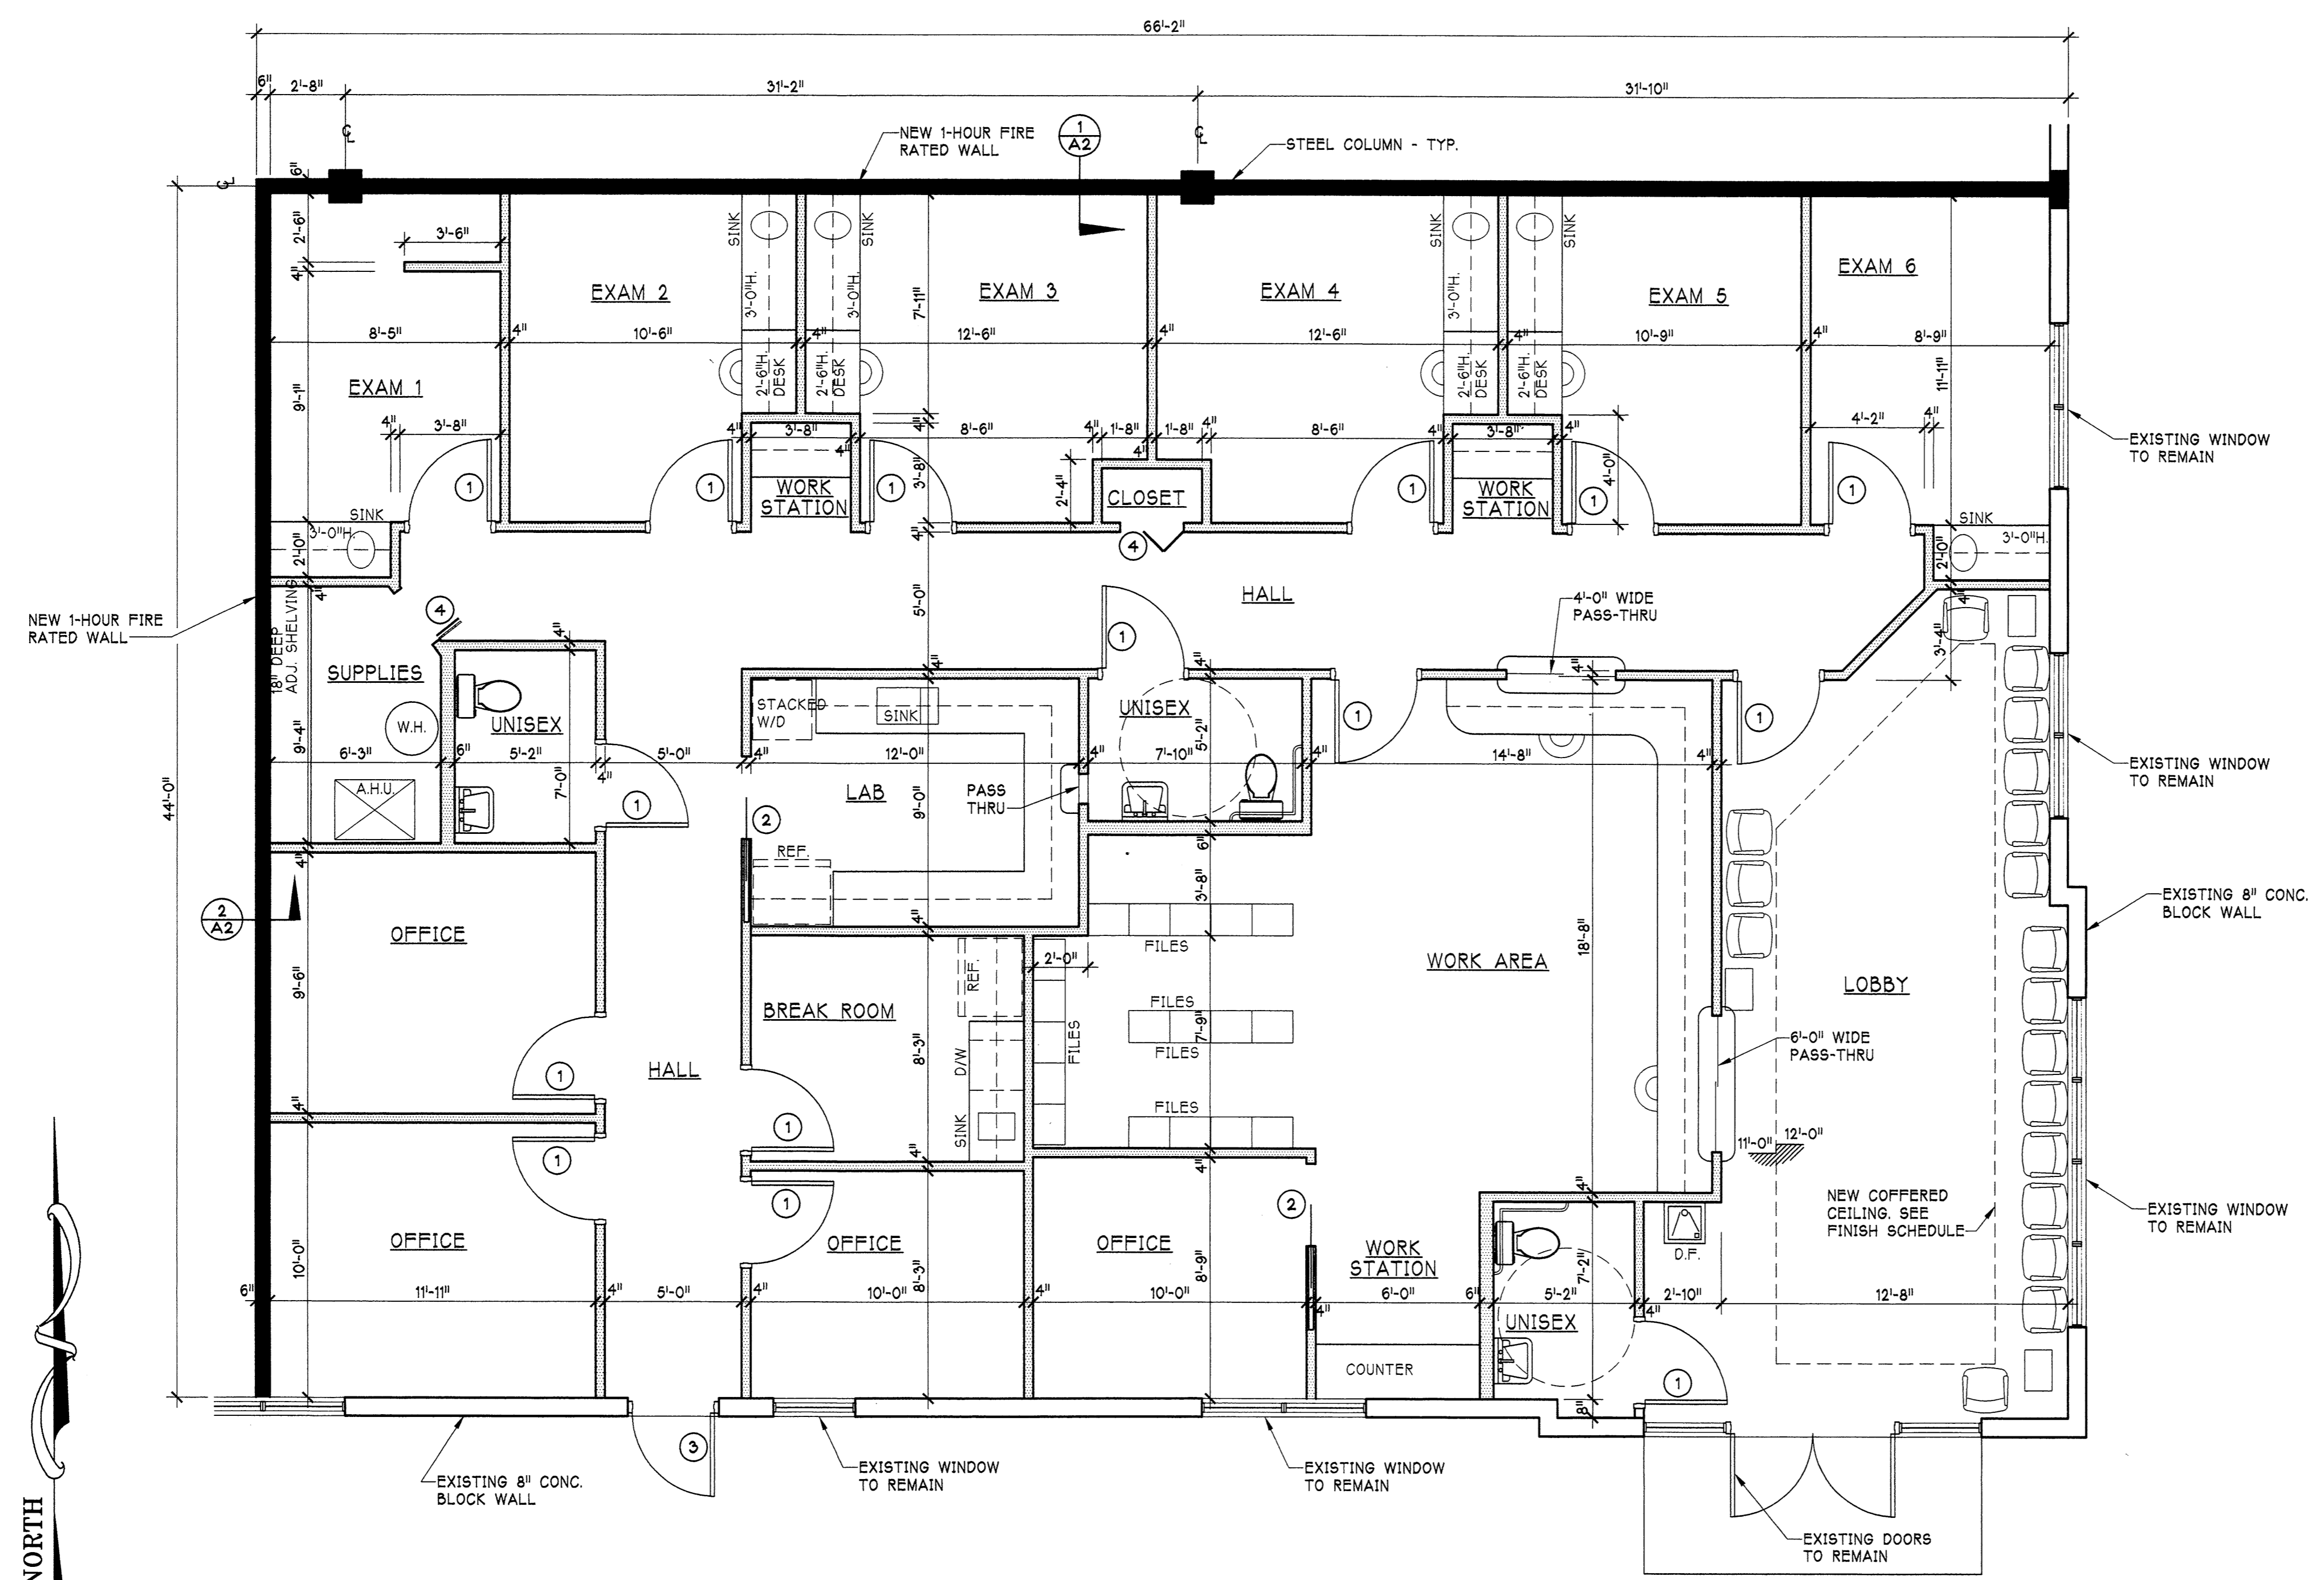

SYMBOLS LEGEND	
	- NEW 1-5/8"x3-5/8" METAL STUD WALL
	- NEW 1 HOUR RATED STUD WALL
	- EXISTING WALL TO REMAIN
	- DOOR NUMBERS
	- BUILDING SECTION

FLOOR PLAN
 SCALE: 1/4" = 1'-0"
 AREA = 2,974 S.F.

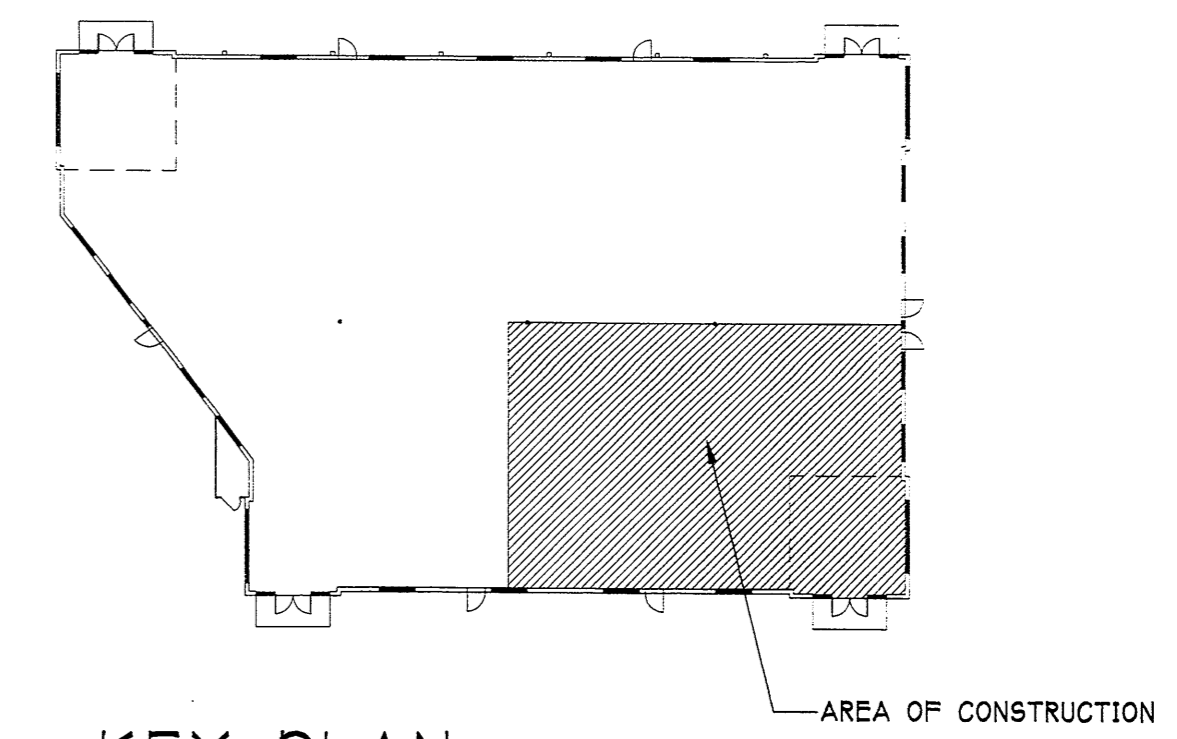

KEY PLAN
 N.T.S.

VISLAY ARCHITECTS GROUP, INC.
 635 EAST MERRITT AVENUE, SUITE 'C'
 MERRITT ISLAND, FLORIDA 32953
 PHONE: (321) 463-4780
 FAX: (321) 463-4608

A NEW
MEDICAL OFFICE
 FOR:
CHRISTIAN THOMAS
 MELBOURNE, FLORIDA

COPYRIGHT © STATEMENT
 THESE DOCUMENTS AND THEIR CONTENTS ARE THE PROPERTY OF VISLAY ARCHITECTS GROUP, INC. AND ARE ISSUED ONLY FOR THE SPECIFIC PROJECT NOTED ON THESE DOCUMENTS. ANY REVISIONS, REPRODUCTIONS, OR MODIFICATIONS OF THESE DOCUMENTS WITHOUT THE EXPRESS WRITTEN CONSENT OF VAG, INC. IS PROHIBITED BY LAW.

DRAWN	MRB
CHECKED	JRV
DATE	12-18-06
SCALE	AS NOTED
JOB NO.	
SHEET	
A1	
2 OF 3 SHEETS	