


EXISTING FLOOR PLAN 1/4" = 1'-0"

REVISIONS

florida reg. no. AR0004664

LARRY W. ROBINSON, P.A.
 architect
 414 north hallfax avenue
 daytona beach, florida 32118
 telephone 386 - 252 - 0429
 fax 386 - 252 - 5920
 e mail lwrobinson@bellsouth.net

Existing Building Renovations & Alterations for:

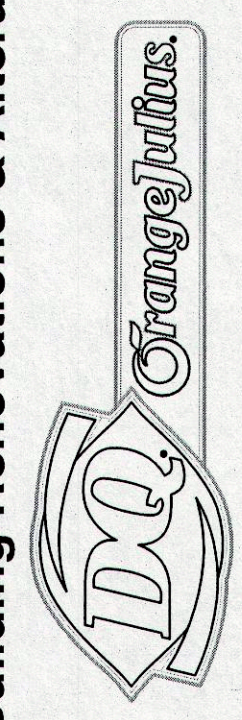

746 South Atlantic Avenue Ormond Beach, Florida

THIS DRAWING & ITS REPRODUCTIONS ARE THE PROPERTY OF LARRY W. ROBINSON, P.A. ALL RIGHTS ARE RESERVED. NO PART OF THIS DRAWING IS TO BE REPRODUCED OR TRANSMITTED IN ANY FORM OR BY ANY MEANS, ELECTRONIC OR MECHANICAL, INCLUDING PHOTOCOPYING, RECORDING, OR BY ANY INFORMATION STORAGE AND RETRIEVAL SYSTEM, WITHOUT THE WRITTEN CONSENT OF LARRY W. ROBINSON, P.A.

DATE 2/2/12
 COMM. NO. 1128
 DRAWN BY

SHEET TITLE
 EXISTING FLOOR PLAN & ELEVATIONS

SHEET

A-2
 OF