


**FLOOR PLAN**

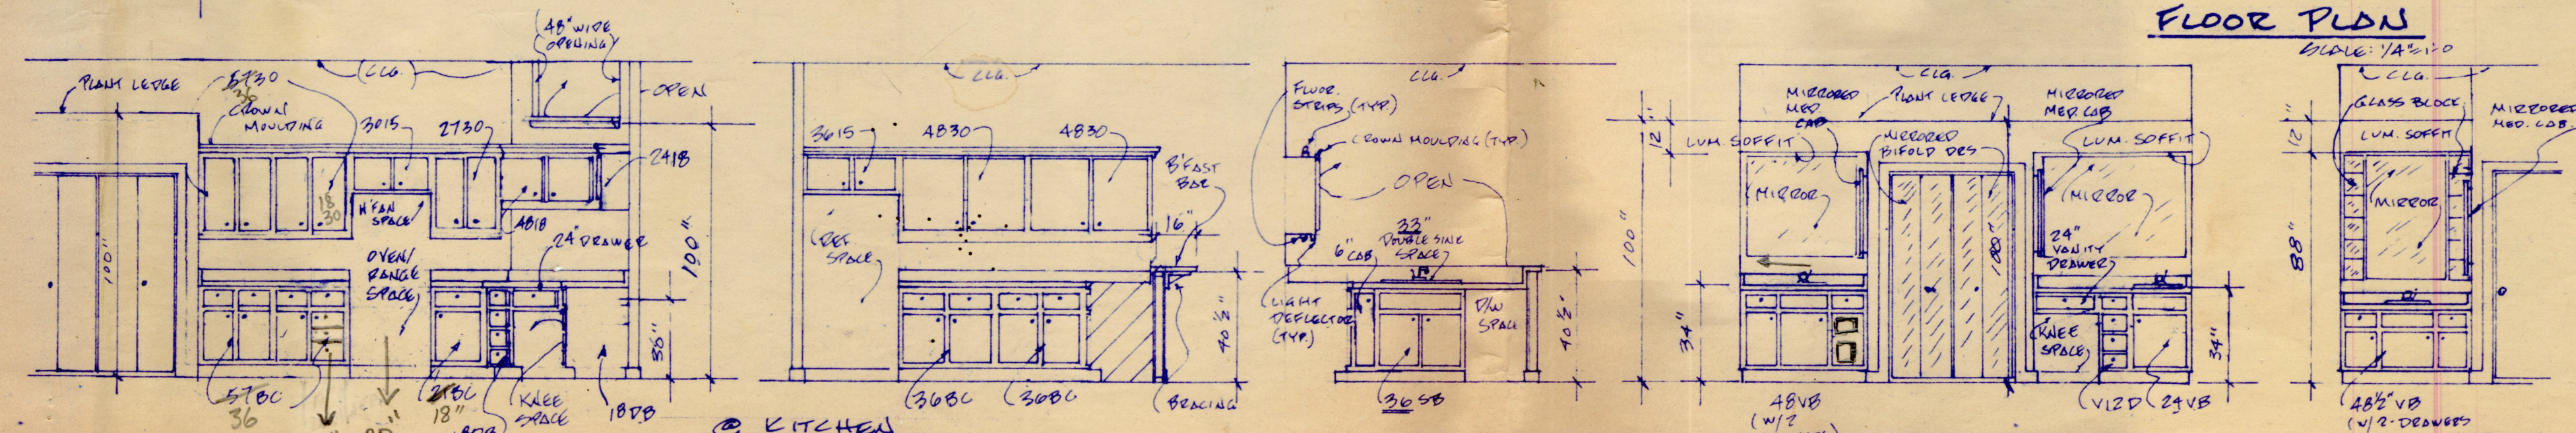

**CABINET ELEVATIONS** (FIELD MEASURE)  
SCALE: 1/4" = 1'-0"

40 sheets 4x10 1" thick  
R-MAX  
120 furring strips