


Possible Layout for future space

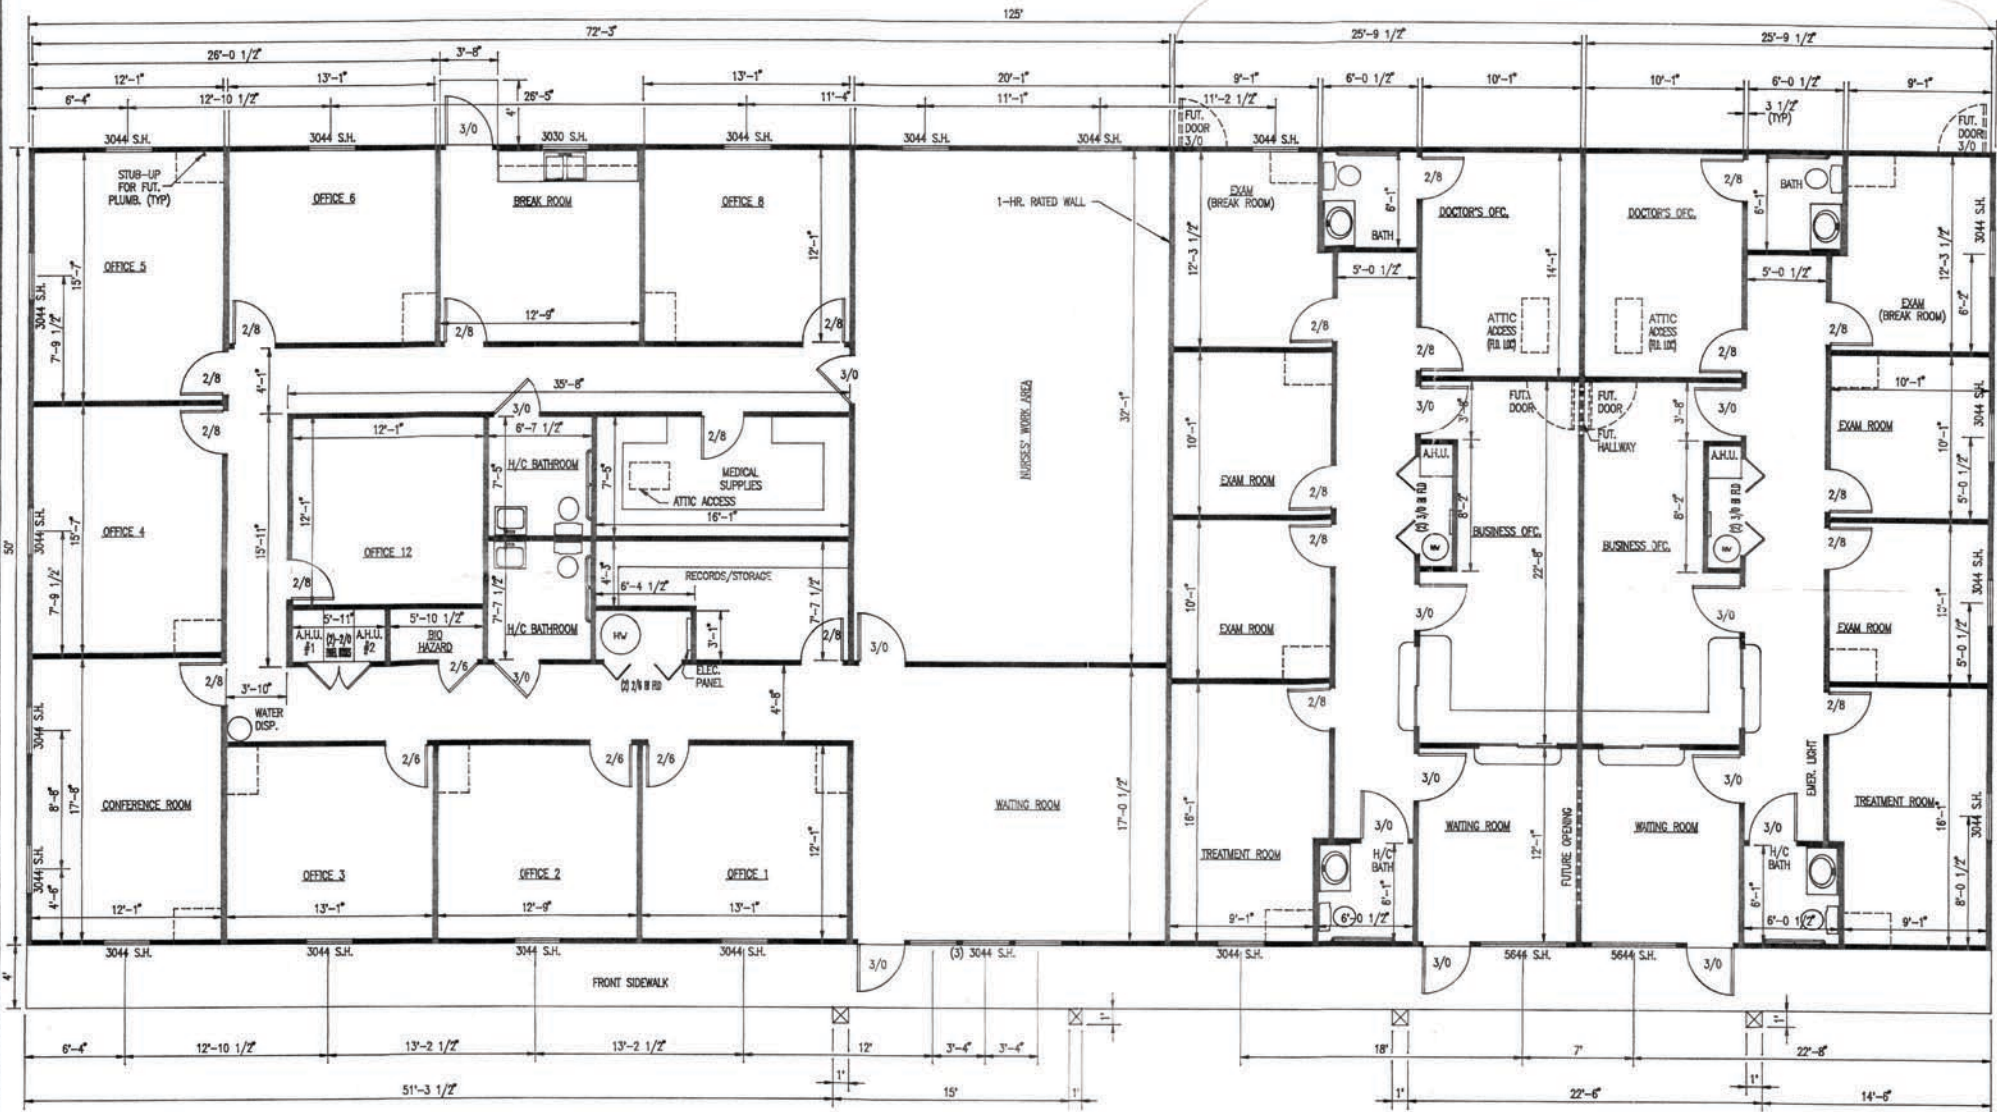

SUITE #1

SUITE #2

SUITE #3

FLOOR PLAN  
SCALE 1/4" = 1'-0"