




REVISIONS			
NO.	DATE	DESCRIPTION	BY
1			
2			
3			
4			

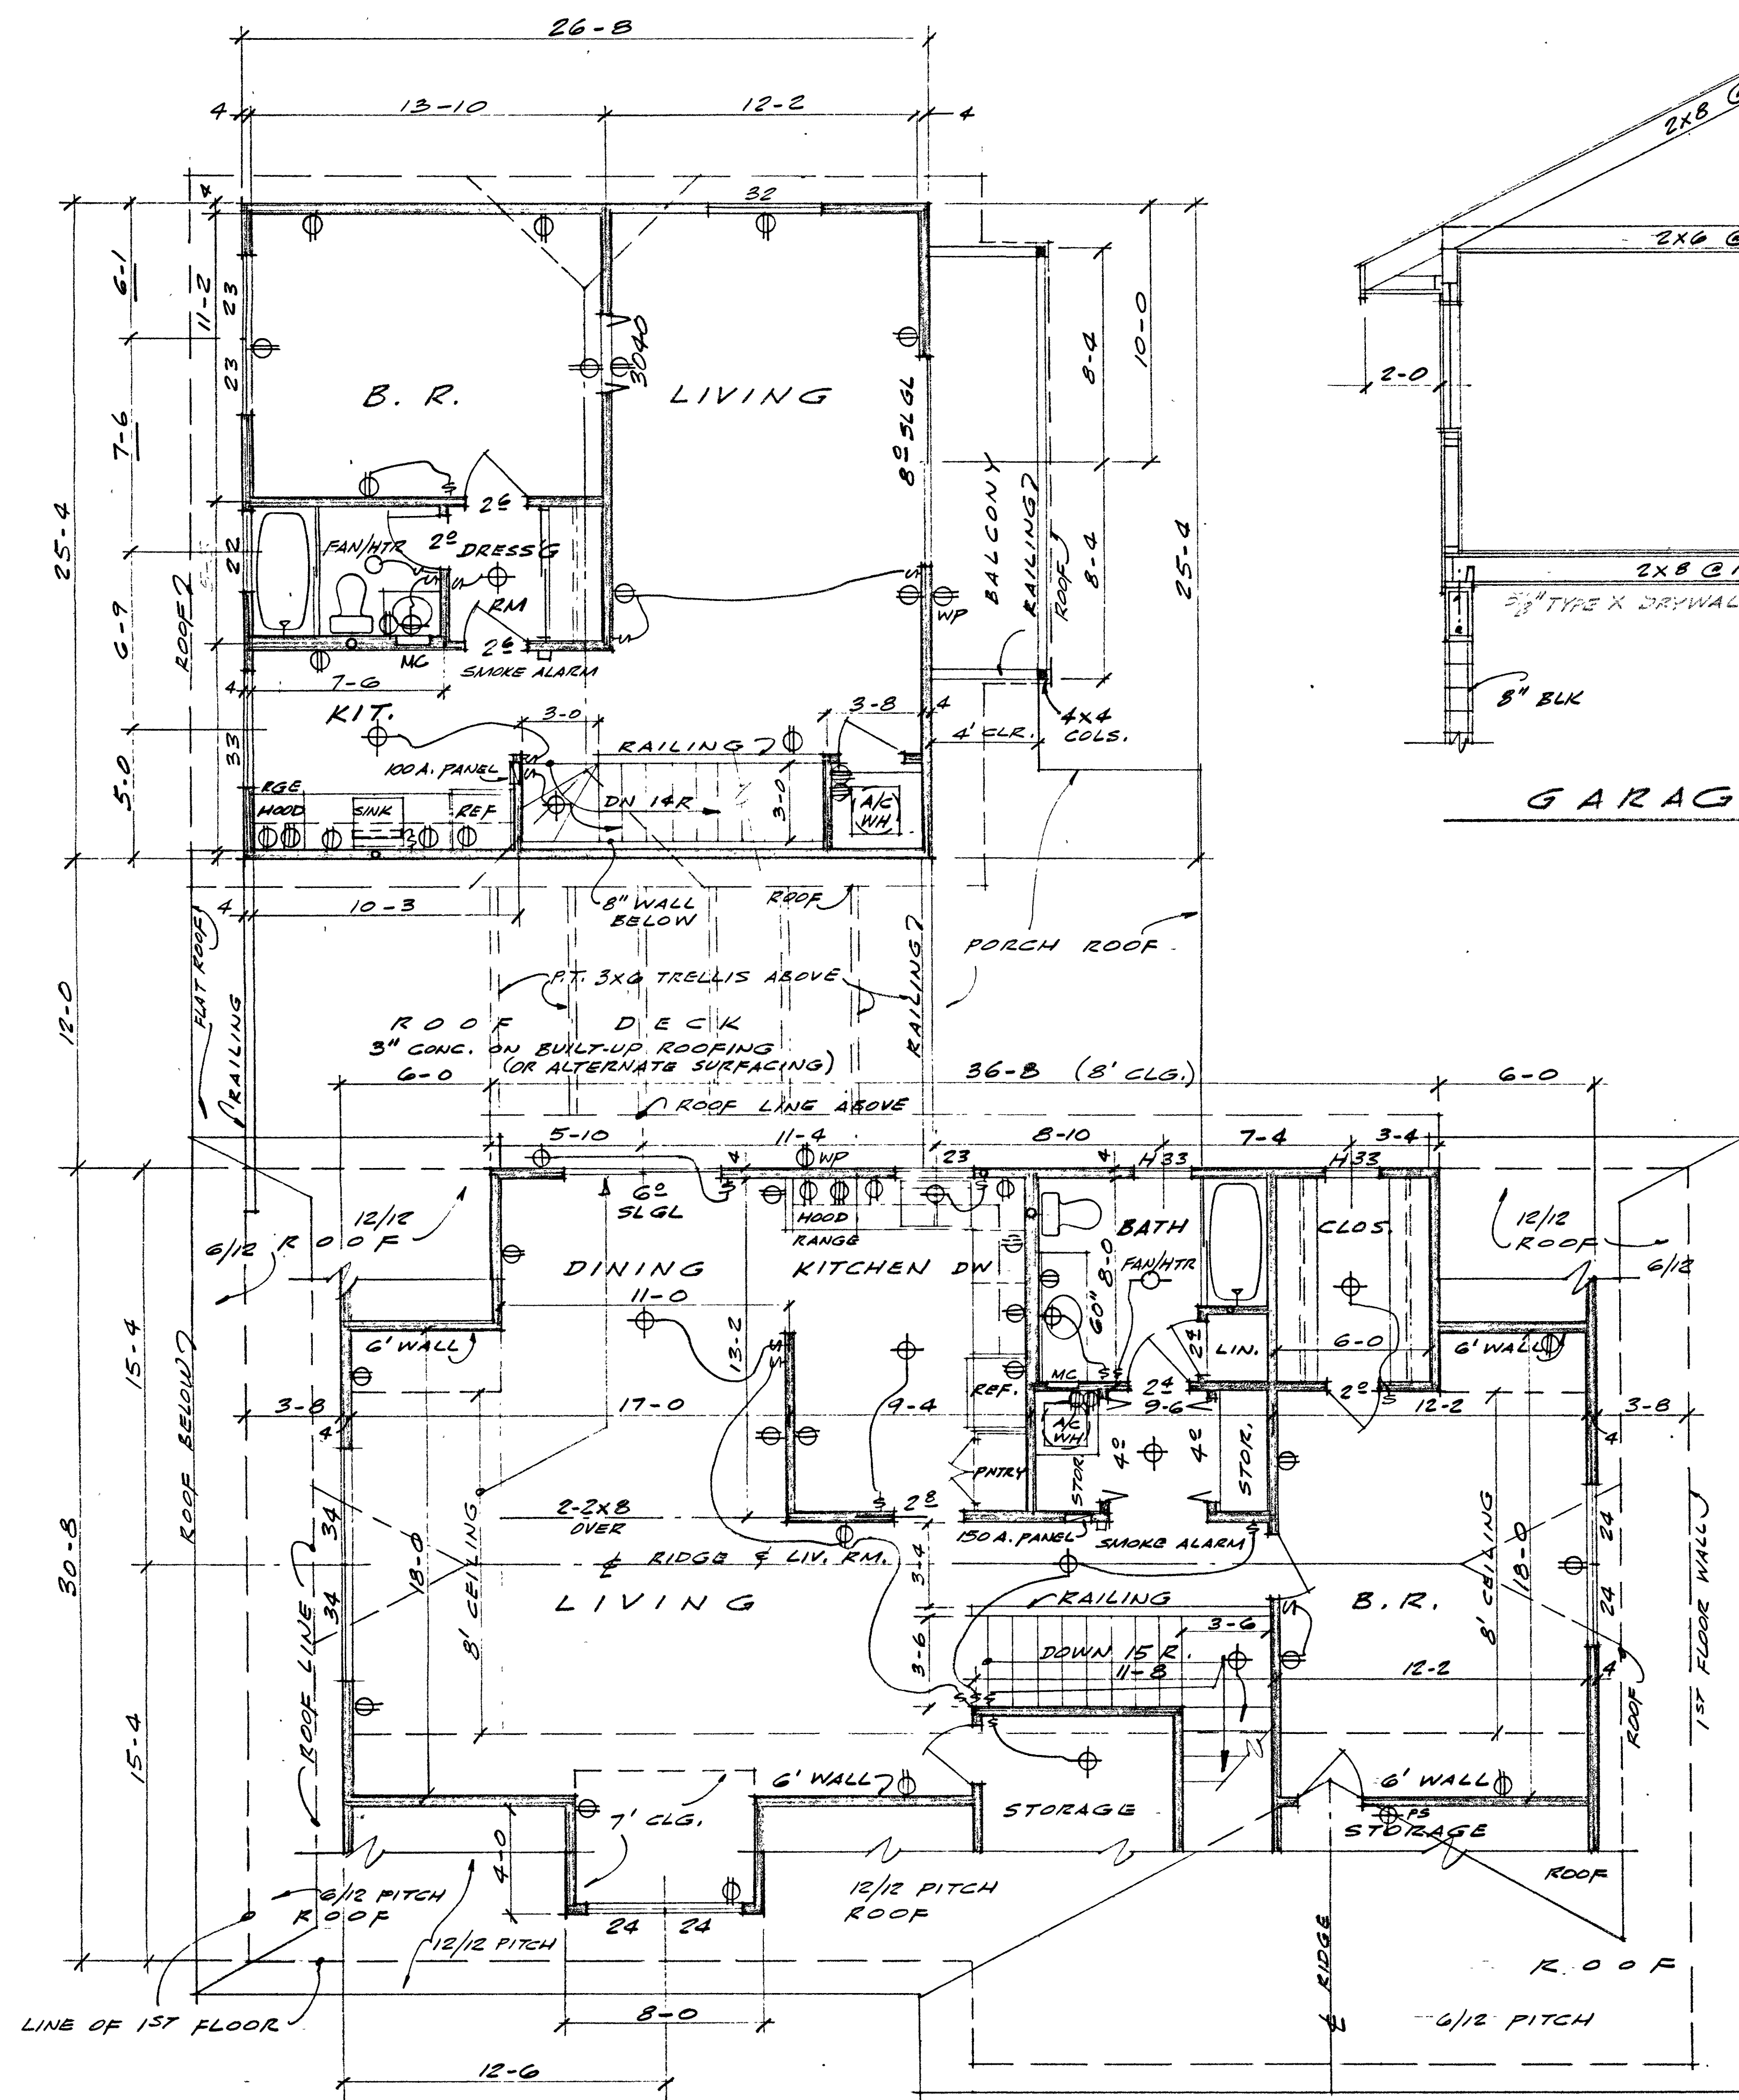

SECOND FLOOR PLAN 1/4" = 1'

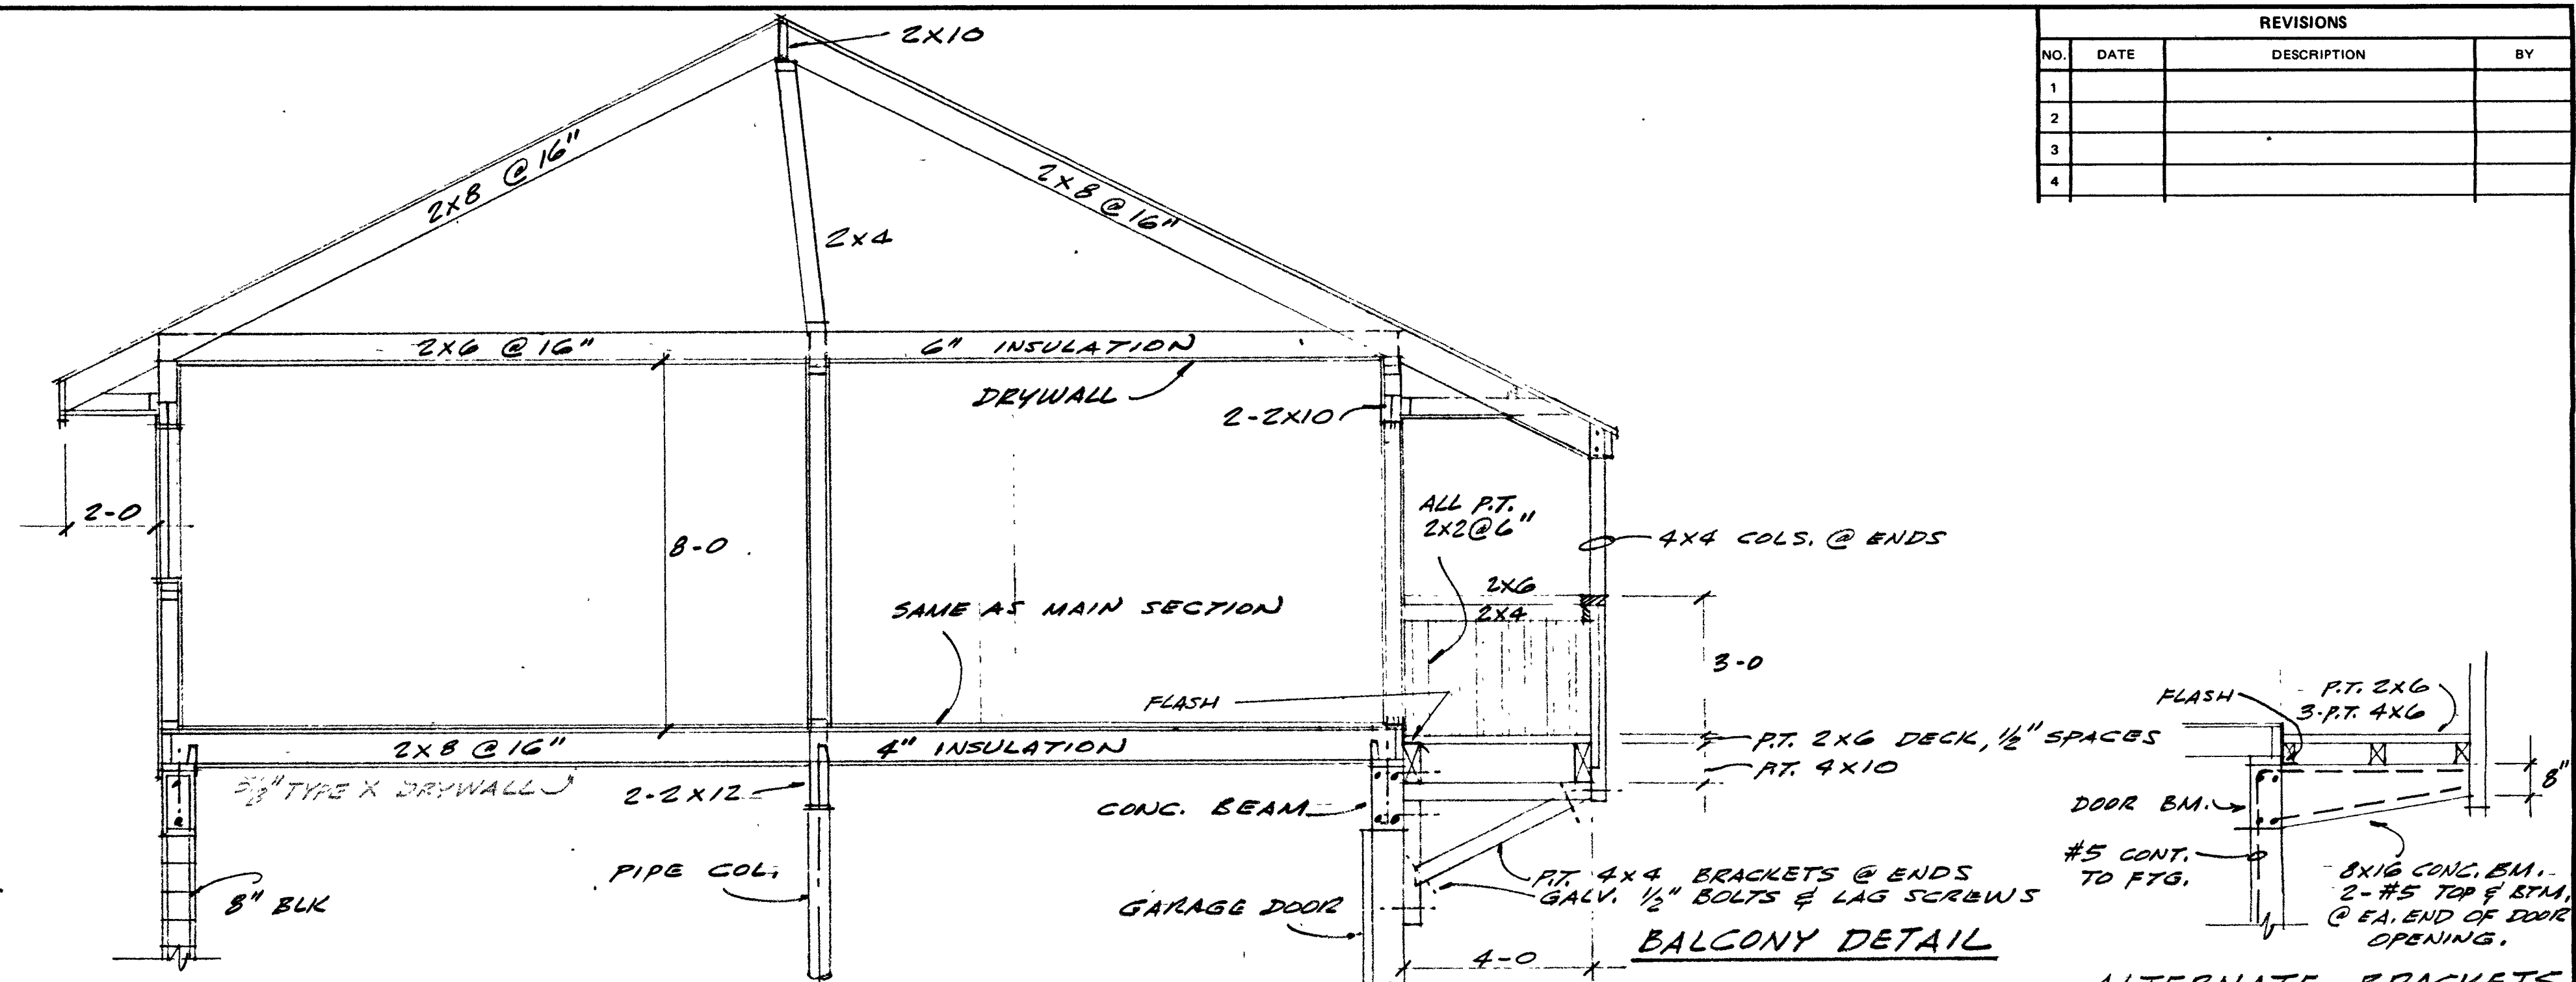

GARAGE SECTION 3/8" = 1'

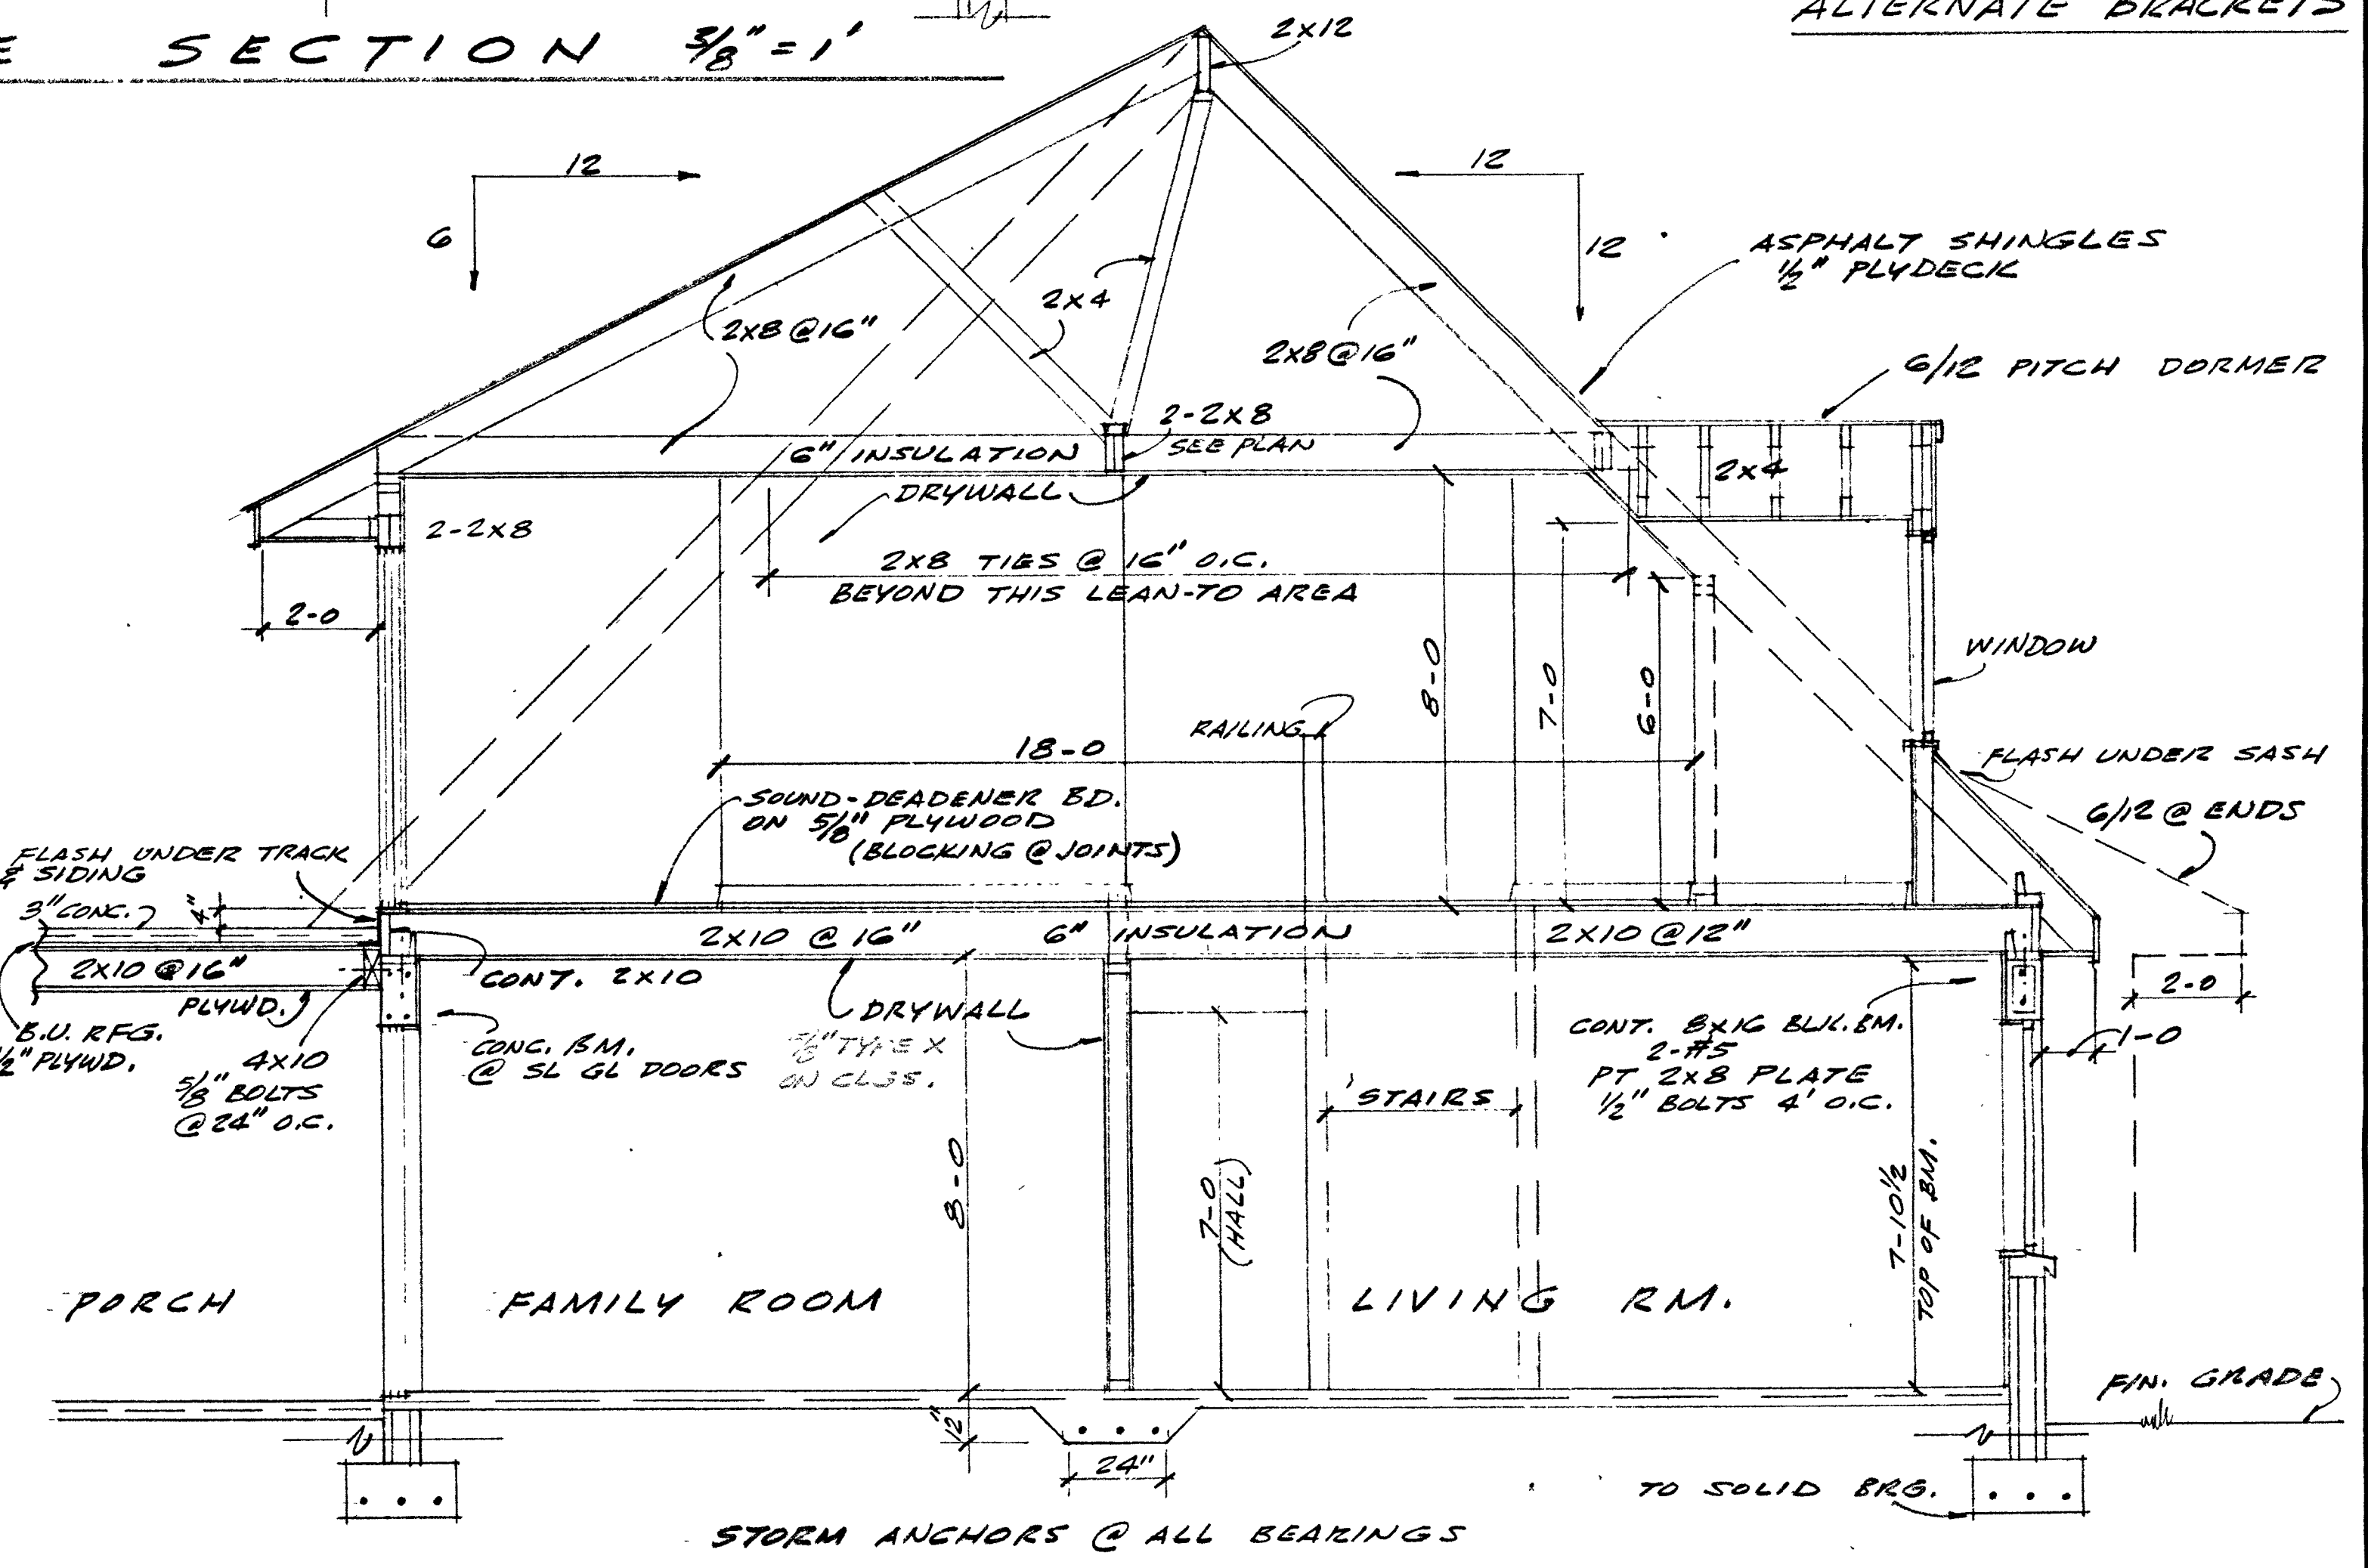

SECTION 3/8" = 1'

HOUSE & APARTMENTS FOR
MR & MRS. M. BOROWSKI
SCALE: 1/4" = 1' APPROVED BY: _____ DRAWN BY: RC
DATE: 8-78
RHODERIC F. TAYLOR A.I.A.
ARCHITECT
DRAWING NUMBER: _____
MILBOURNE FLORIDA 2 OF 3

*TELETYPE POST 18AB-208