


CONCEPTUAL SITE PLAN PROVIDED BY:
 RESILIENT CIVIL DESIGN
 CONTACT: TORBEN ABBOTT P.E.
 PHONE: 407-223-7248
 EMAIL: TABBOTT@RESILIENTCIVILDESIGN.COM

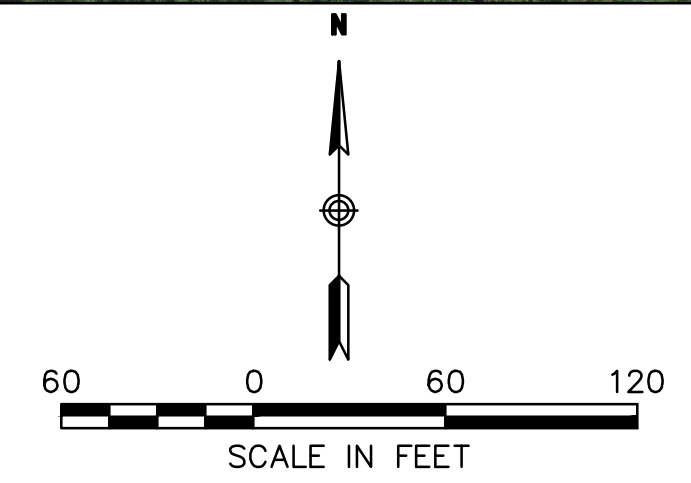

WESLEY PLACE
 ZELLWOOD

Revisions:

No.	Date	Description

CONCEPTUAL SITE PLAN
 Scale: AS SHOWN
 Date: 01/29/2021
 Design: TA
 Drawn: KH
 Checked: TA

Release:

FIGURE 1