


1.58 Acres
= 68,848 sft

PROPOSED SITE PLAN
WATER AND SEWER AVAILABLE

S.W. SANTA BARBARA PLACE

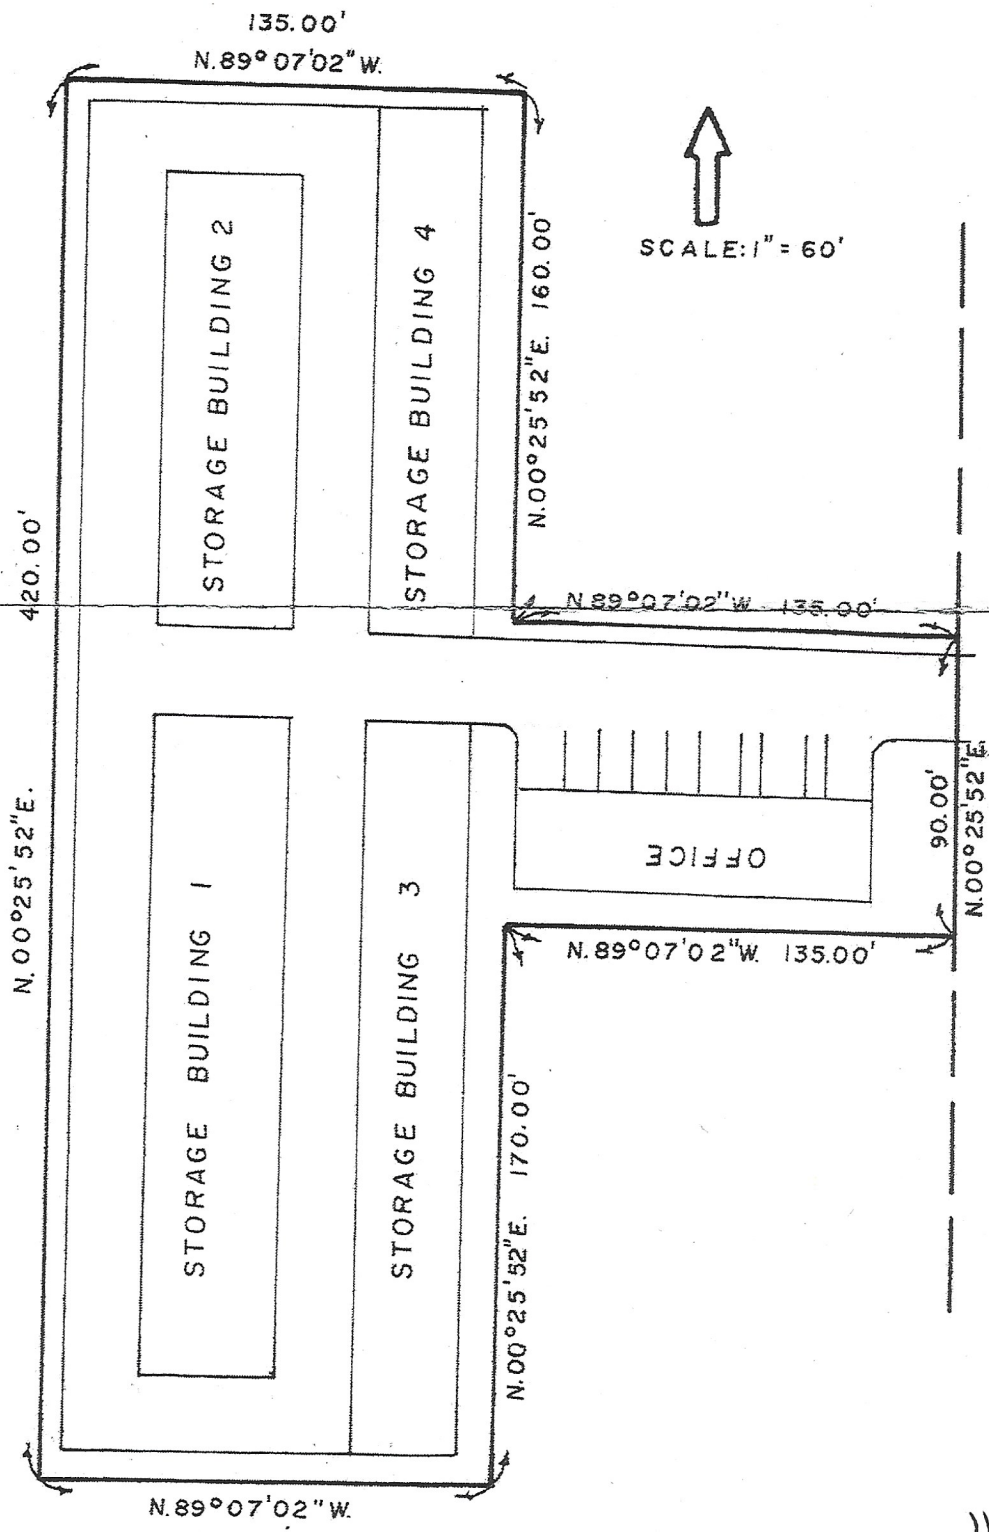

SCALE: 1" = 60'

30 x 40 ft office

106 Units + 4

(10 x 20)

= 110