

CASA RODAR
1701 AVE PONCE DE LEON, SAN JUAN PR 00909
213.864.5208
4.GRODNIGUEZ@CASARODAR.COM

THIS DOCUMENT AND ALL INFORMATION, DESIGN, CONCEPTS, DRAWINGS, DETAILS, SPECIFICATIONS & GENERAL NOTES CONTAINS HEREIN ARE THE EXCLUSIVE PROPERTY OF STUDIO RODAR LLC. IT SHALL NOT BE COPIED OR TRANSMITTED IN ANY FORM OR BY ANY ELECTRONIC MEANS INCLUDING: RECORDING, PHOTOCOPIING, INFORMATION STORAGE & RETRIEVAL SYSTEMS, STRICTLY WITHOUT THE APPROPRIATE WRITTEN PERMISSION OF STUDIO RODAR LLC. THESE DRAWINGS SHALL BE USED AS REFERENCE DOCUMENT WORKING INSTRUMENT ONLY BY AUTHORIZED PERSONNEL.

STRUCTURAL ENGINEERING: CONSULTANT NAME
MECHANICAL ENGINEERING: CONSULTANT NAME
ELECTRICAL ENGINEERING: CONSULTANT NAME
CIVIL ENGINEERING: CONSULTANT NAME
GEO TECHNICAL ENGINEERING: CONSULTANT NAME

CONSULTANT

CERTIFICATION

"YO ARO, GUILLERMO J. RODRIGUEZ ARCHITECT, AIA, NCARB, CAAPR NUM. DE LIC. 18940, CERTIFICO QUE SOY EL PROFESIONAL QUE CONFIRMO Y/O DISEÑO Y/O PREPARE ESTOS PLANOS Y LAS ESPECIFICACIONES COMPLEMENTARIAS. TAMBIEN CERTIFICO QUE ENTiendo QUE DICHAOS PLANOS Y ESPECIFICACIONES CUMPLEN CON LAS DISPOSICIONES APPLICABLES DE LOS REGLAMENTOS Y CODIGOS DE CONSTRUCCION VIGENTES DE LAS AGENCIAS, JUNTAS REGLAMENTARIAS O CORPORACIONES PUBLICAS CON JURISDICCION. RECONOZCO QUE CUALQUIER DECLARACION FALSA O FALSIFICACION DE LOS HECHOS QUE SE HAYA PRODUCIDO POR DESCUIDADO O POR NEGLIGENCIA YA SEA POR MI, MIS AGENTES O EMPLEADOS, O POR OTRAS PERSONAS CON MI CONDOMINIO, ME HACEN RESPONSABLE DE CUALQUIER ACCION JUDICIAL Y DISCIPLINARIA POR LA OGPB".

KEY NOTES


DELL ANNO SHOW ROOM SITE LOCATION

LAT: 18°23'57.65"N
LONG: 66° 6'18.72"W

DELL ANNO SHOW ROOM SITE LOCATION

DELL ANNO SHOW ROOM BUILDING EXTERIOR VIEWS

DELL ANNO SHOW ROOM BUILDING EXTERIOR VIEWS

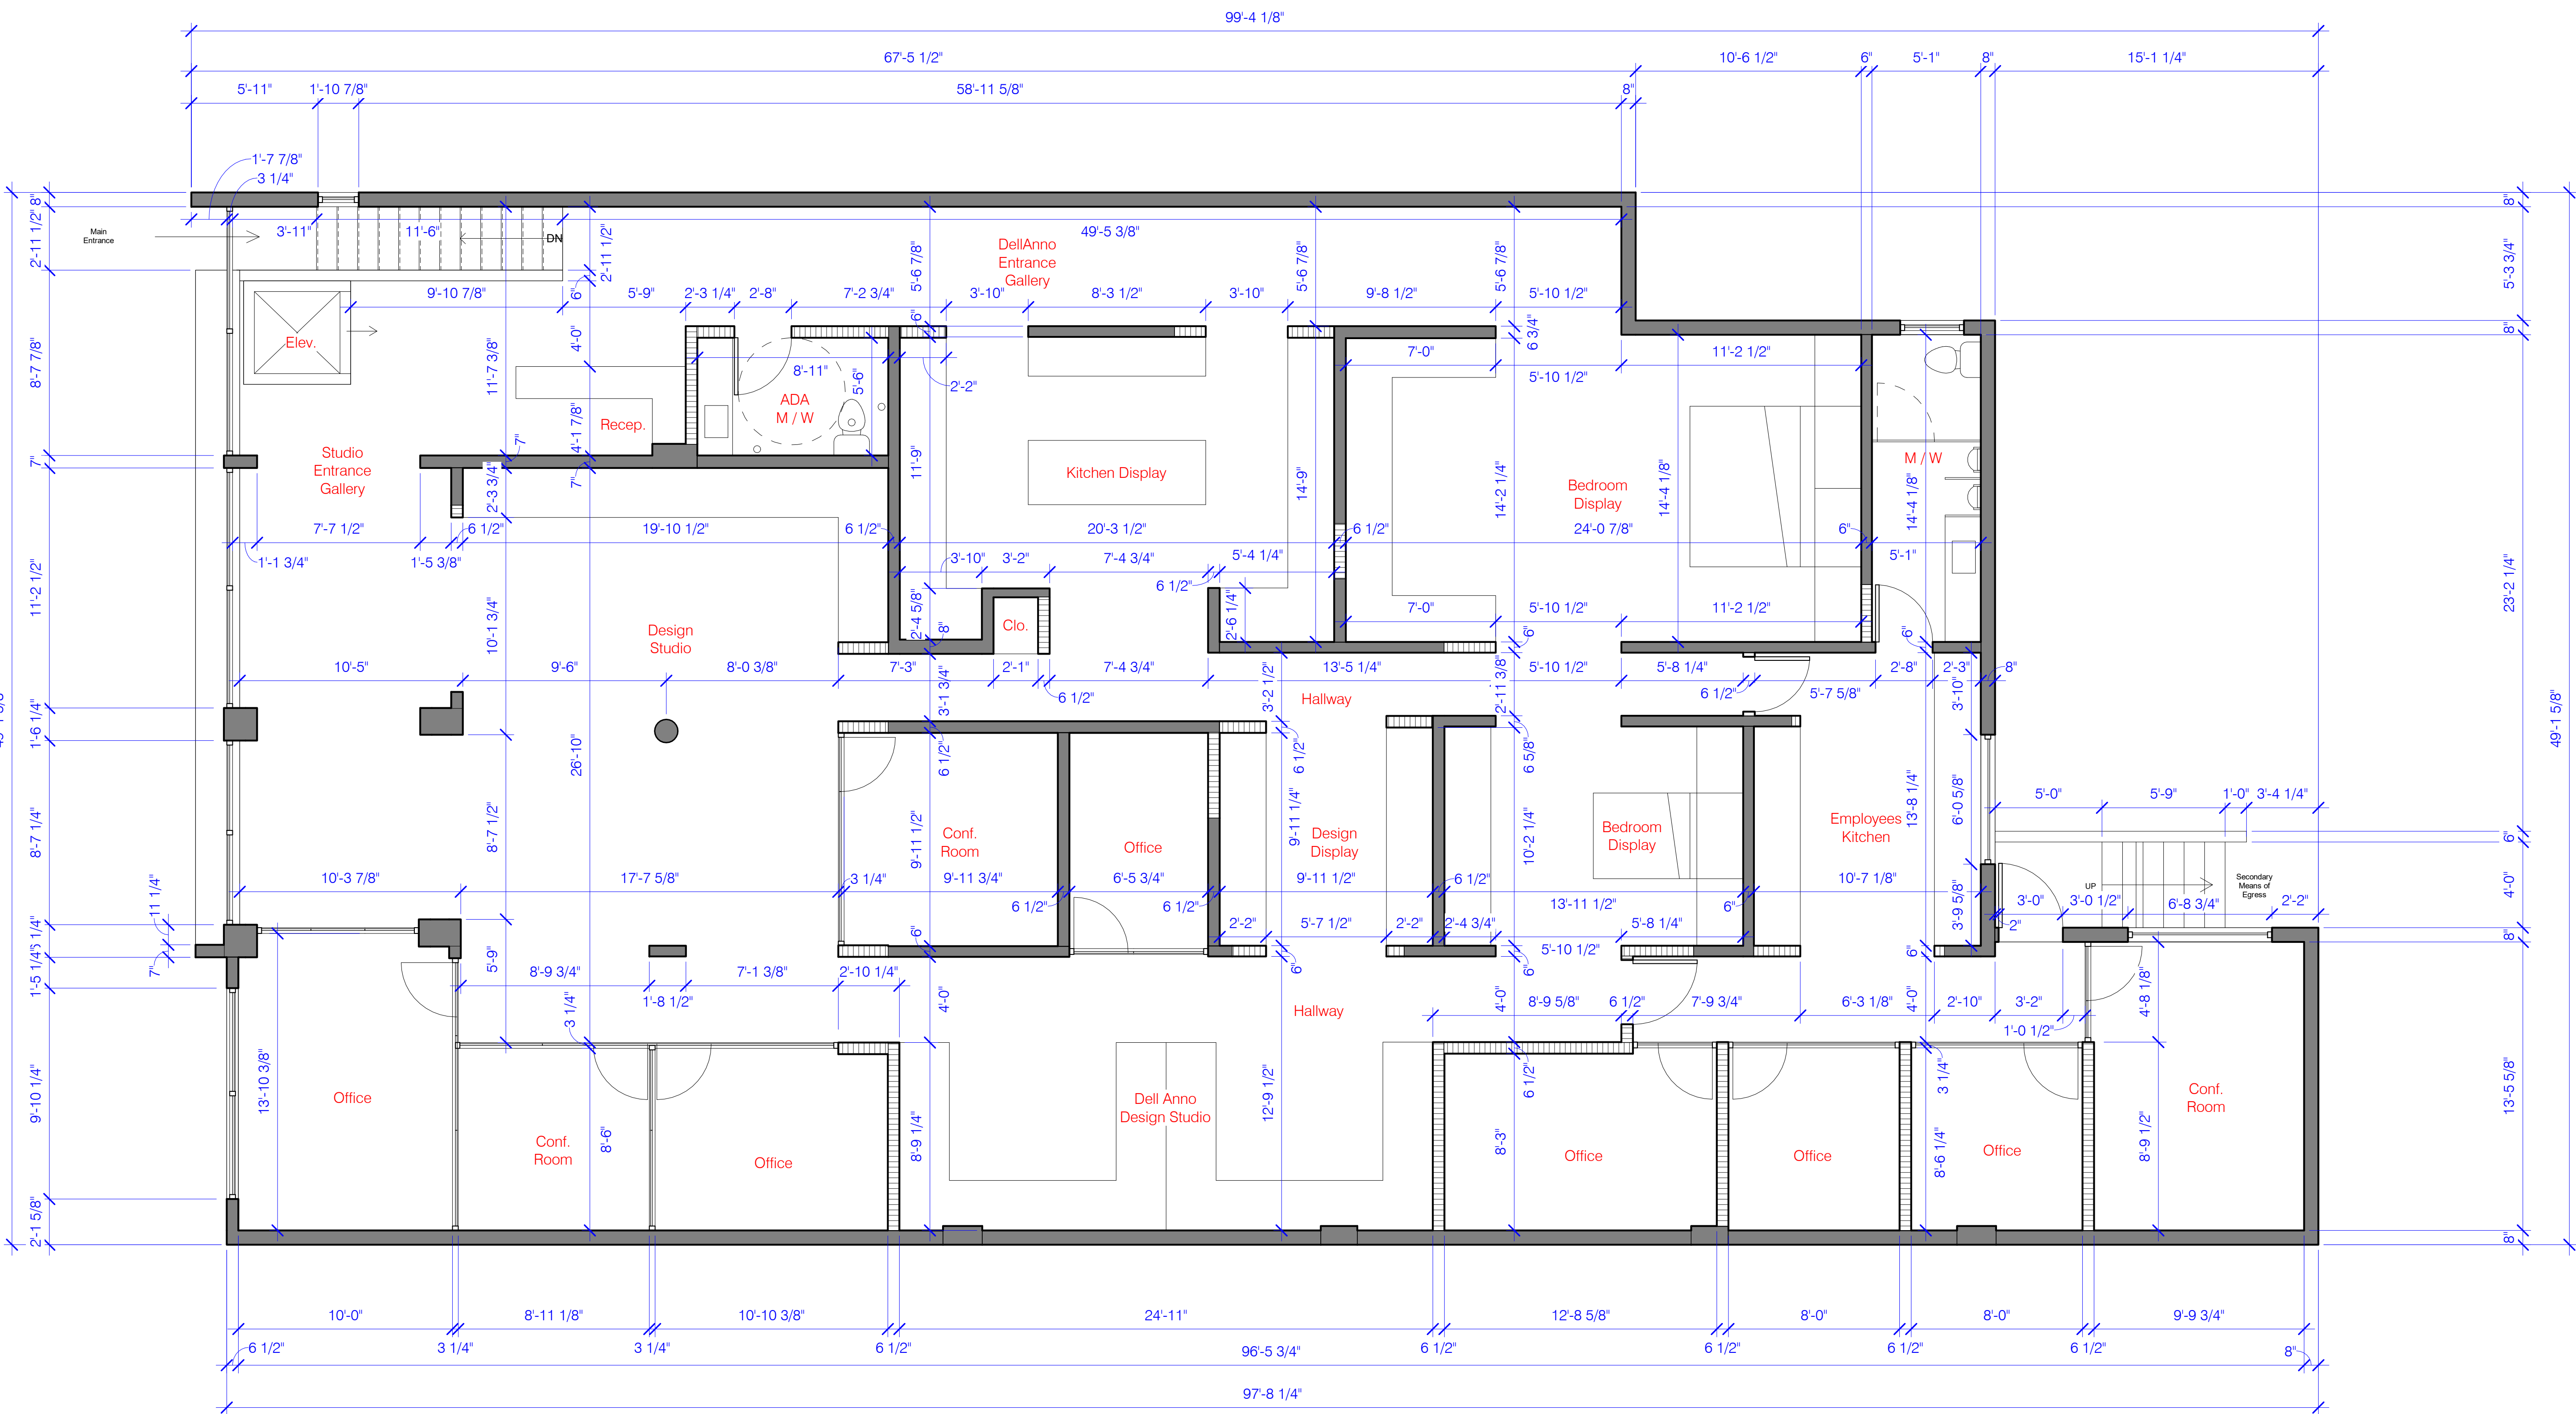

NOT FOR CONSTRUCTION

DellAnno Showroom
Altamira BLDG
582 Calle Aldebarán
San Juan, 00920

NO.	REVISIONS / SUBMISSIONS	DATE
.00	Original Issue	Date 1

KEY PLAN

Seal & Signature	Project Number 2022-0003
	Date FEB 7, 2022
	Drawn By GRA
	Checked By GRA
	Page No. 1 OF 1

PROPOSED FLOOR PLAN

DELL ANNO SHOW ROOM PROPOSED 2nd LEVEL FLOOR PLAN

Floor Area: 3,921.59 sf = 364.32 sm

A-101.00