

OAK BREEZE PLAZA | NOW LEASING!



PROPERTY DESCRIPTION

Oak Breeze Plaza – Now Leasing!
Under construction 15,880 SF Office Center.
Target completion date in May 2025.
Units ranging from 2,168 SF to 10,840 SF.
80 dedicated parking spaces with a 5/1,000 ratio.
Freestanding monument sign on Nova Road along with signage on the building's façade.
This location is ideal for medical offices and clinics, business services, financial institutions, general offices, veterinary clinics, and more.
Located just south of the Publix anchored center on Dunlawton Avenue.
Estimated CAM, Real Estate Taxes, and Insurance \$6.00 per SF.
Secure your space in this prime location today!

LOCATION DESCRIPTION

Located at the northeast corner of Nova Road and Sleepy Hollow Drive.
Approximately 0.5 miles south of Dunlawton Avenue, 2.6 miles to Interstate 95, and 1.3 miles to Halifax Health Medical Center of Port Orange.

JOHN W. TROST, CCIM

Principal | Senior Advisor
O: 386.301.4581 | C: 386.295.5723
john.trost@svn.com

OFFERING SUMMARY

LEASE RATE:	\$21.00 NNN
NUMBER OF UNITS:	5
AVAILABLE SF:	2,168 - 10,840 SF
YEAR BUILT:	2025
TRAFFIC COUNT:	30,500 AADT
ZONING:	PO, Professional Office


DEMOGRAPHICS	1 MILE	3 MILES	5 MILES
TOTAL HOUSEHOLDS	4,260	28,111	53,893
TOTAL POPULATION	9,476	61,609	116,930
AVERAGE HH INCOME	\$66,175	\$77,187	\$78,087

OAK BREEZE PLAZA | 3883 S. Nova Road Port Orange, FL 32127


We obtained the information above from sources we believe to be reliable. However, we have not verified its accuracy and make no guarantee, warranty or representation about it. It is submitted subject to the possibility of errors, omissions, change of price, rental or other conditions, prior sale, lease or financing, or withdrawal without notice. We include projections, opinions, assumptions or estimates for example only, and they may not represent current or future performance of the property. You and your tax and legal advisors should conduct your own investigation of the property and transaction. All SVN offices are independently owned and operated.



ELEVATION & FLOOR PLAN

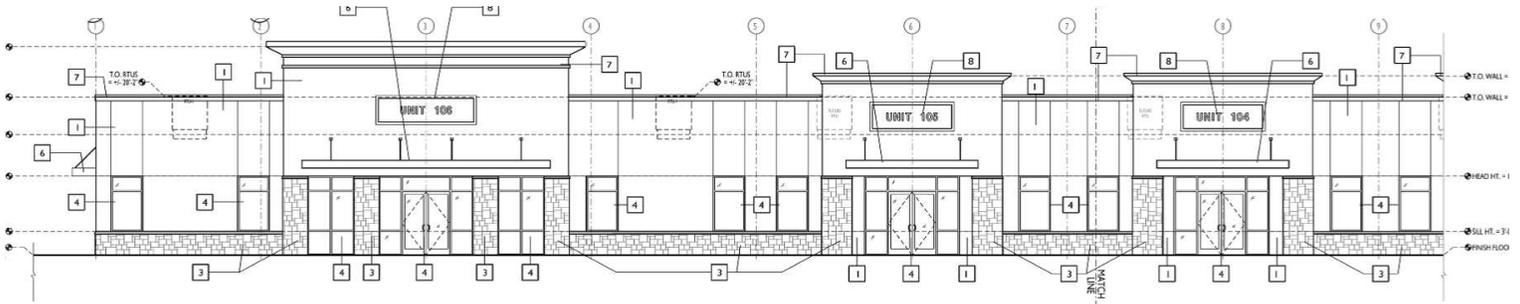


B ENLG. PARTIAL WEST ELEVATION
SCALE: 1/8" = 1'-0"

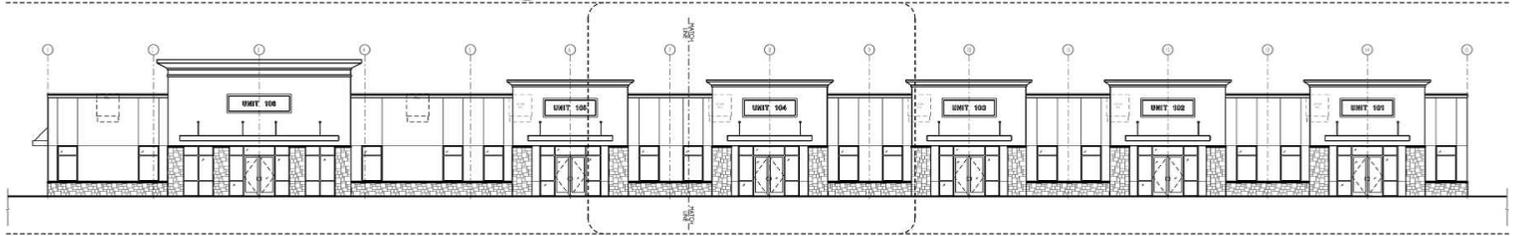

A OVERALL WEST ELEVATION
FRONT FACADE SCALE: NTS.

Elevation

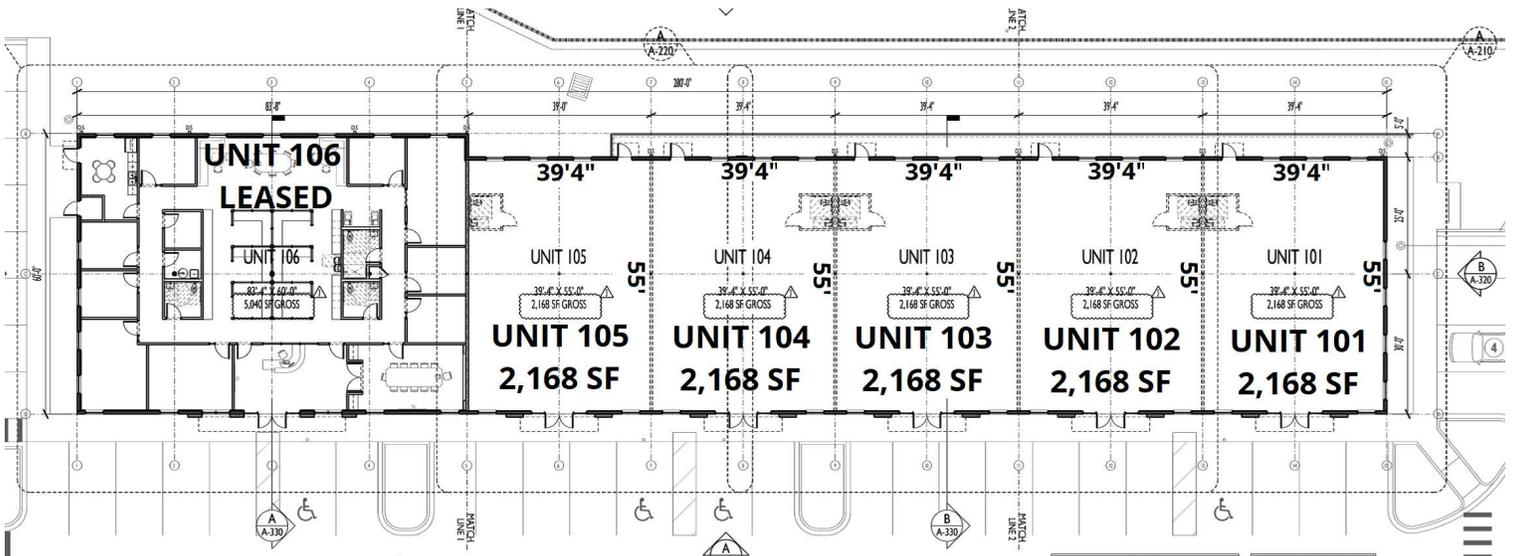

A OVERALL FLOOR PLAN
SCALE: 3/32" = 1'-0"

WALL LEGEND	
(A)	EXC. CONCRETE WALL ASSEMBLY EXC. CONCRETE WALL WITH FINISH EXC. CONCRETE WALL WITH FINISH EXC. CONCRETE WALL WITH FINISH
(B)	EXC. SURFACE CHANGING WALL ASSEMBLY EXC. SURFACE CHANGING WALL WITH FINISH
(C)	EXC. CORE WALL ASSEMBLY EXC. CORE WALL WITH FINISH EXC. CORE WALL WITH FINISH
(D)	EXC. CORE WALL ASSEMBLY EXC. CORE WALL WITH FINISH EXC. CORE WALL WITH FINISH
(E)	EXC. CORE WALL ASSEMBLY EXC. CORE WALL WITH FINISH EXC. CORE WALL WITH FINISH
(F)	EXC. CORE WALL ASSEMBLY EXC. CORE WALL WITH FINISH EXC. CORE WALL WITH FINISH
(G)	EXC. CORE WALL ASSEMBLY EXC. CORE WALL WITH FINISH EXC. CORE WALL WITH FINISH
(H)	EXC. CORE WALL ASSEMBLY EXC. CORE WALL WITH FINISH EXC. CORE WALL WITH FINISH
(I)	EXC. CORE WALL ASSEMBLY EXC. CORE WALL WITH FINISH EXC. CORE WALL WITH FINISH

GROSS AREA CALCULATION	
UNIT 101	2,168 SF
UNIT 102	2,168 SF
UNIT 103	2,168 SF
UNIT 104	2,168 SF
UNIT 105	2,168 SF
UNIT 106	5,040 SF
TOTAL	15,880 SF

Floor Plan


JOHN W. TROST, CCIM
Principal | Senior Advisor
O: 386.301.4581 | C: 386.295.5723
john.trost@svn.com

OAK BREEZE PLAZA | 3883 S. Nova Road Port Orange, FL 32127



We obtained the information above from sources we believe to be reliable. However, we have not verified its accuracy and make no guarantee, warranty or representation about it. It is submitted subject to the possibility of errors, omissions, change of price, rental or other conditions, prior sale, lease or financing, or withdrawal without notice. We include projections, opinions, assumptions or estimates for example only, and they may not represent current or future performance of the property. You and your tax and legal advisors should conduct your own investigation of the property and transaction. All SVN offices are independently owned and operated.

LOCATION MAPS

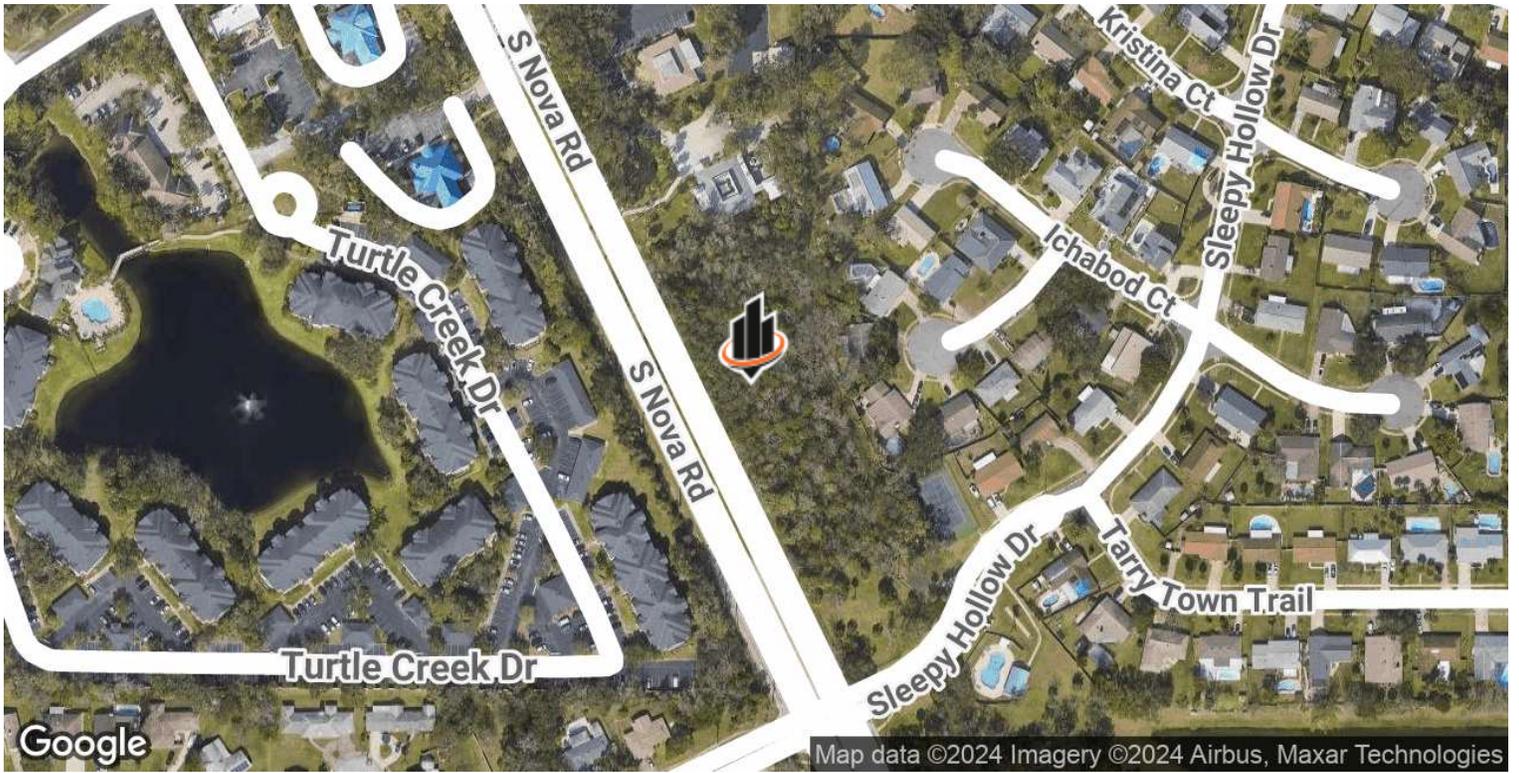

JOHN W. TROST, CCIM
 Principal | Senior Advisor
 O: 386.301.4581 | C: 386.295.5723
 john.trost@svn.com

OAK BREEZE PLAZA | 3883 S. Nova Road Port Orange, FL 32127



We obtained the information above from sources we believe to be reliable. However, we have not verified its accuracy and make no guarantee, warranty or representation about it. It is submitted subject to the possibility of errors, omissions, change of price, rental or other conditions, prior sale, lease or financing, or withdrawal without notice. We include projections, opinions, assumptions or estimates for example only, and they may not represent current or future performance of the property. You and your tax and legal advisors should conduct your own investigation of the property and transaction. All SVN offices are independently owned and operated.