

Available 15.43 Acres

0 SE 102nd Place Road
Bellevue, FL 34420

Offered at: \$2,000,000



Exclusively Listed By:

FRAN DANN-AKIN, SIOR

8550 NE 138th Lane, Suite 2000

The Villages, FL 32159

fran@franakin.com

Direct: (352) 266-7795



MULTIFAMILY DEVELOPMENT OPPORTUNITY

- 15.43 Acres
- Zoned B2, In City Limits of Belleview strategically positioned as one of the limited options to help fill the workforce rental supply void of the immediate area.
- Offering represents prior 166 Unit Townhouse development with underground & lift station completed in 2005.
- 15.43 Acres located in City Limits of Belleview between The Villages and Ocala, convenient to new Publix, Schools, Retail & Restaurants.
- Although City addition of "Business District" in 2013 changed density to 124 units, P&Z is supportive of change to increase density back to 166 unit development as permitted in 2007-2010 for this development. Seller will allow time for needed modifications.
- Prior Site Plan & Architectural Plans Available Include:
 - 8 Apartment Buildings
 - Clubhouse & more

FRAN DANN-AKIN, SIOR



Direct: (352) 266-7795






Aerial Map with Amenities





Site Plan

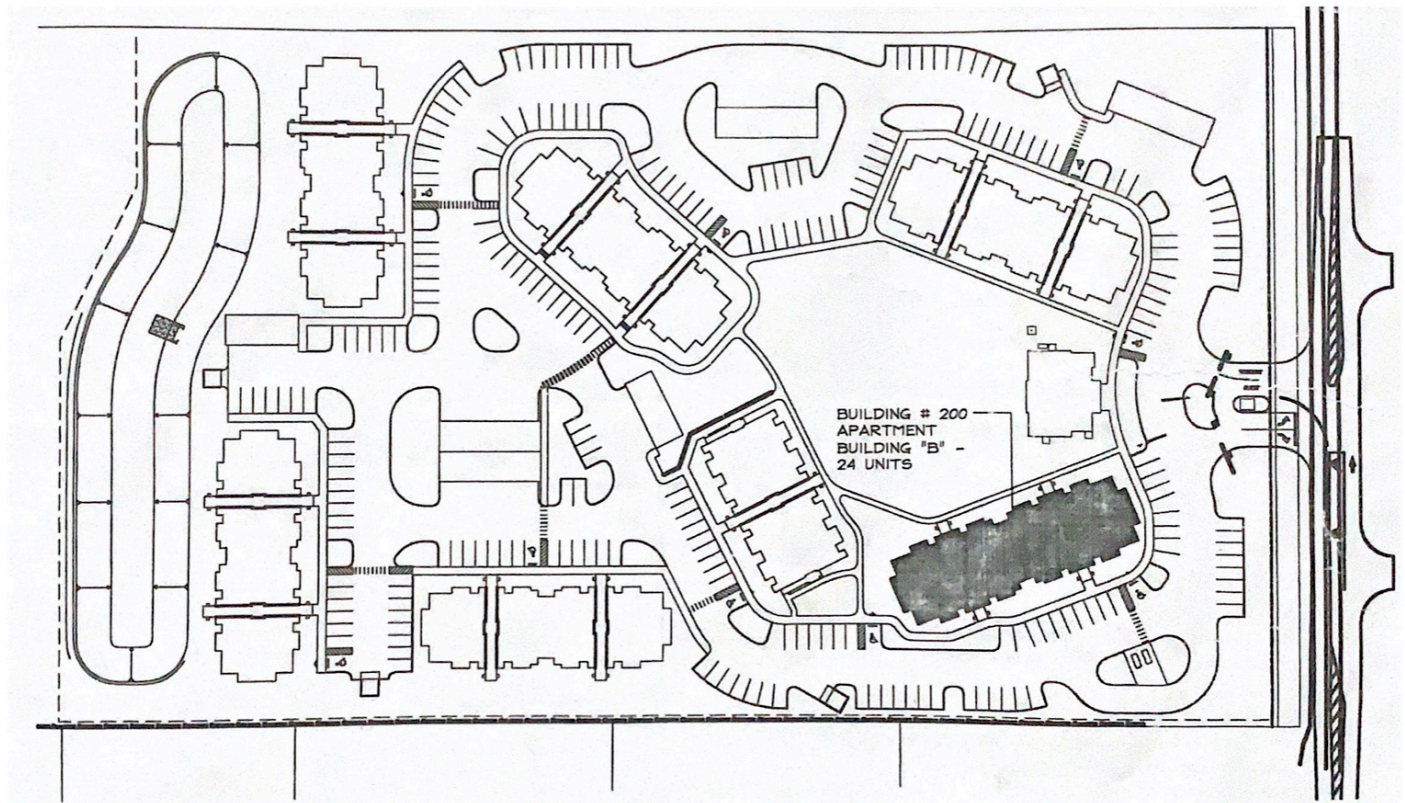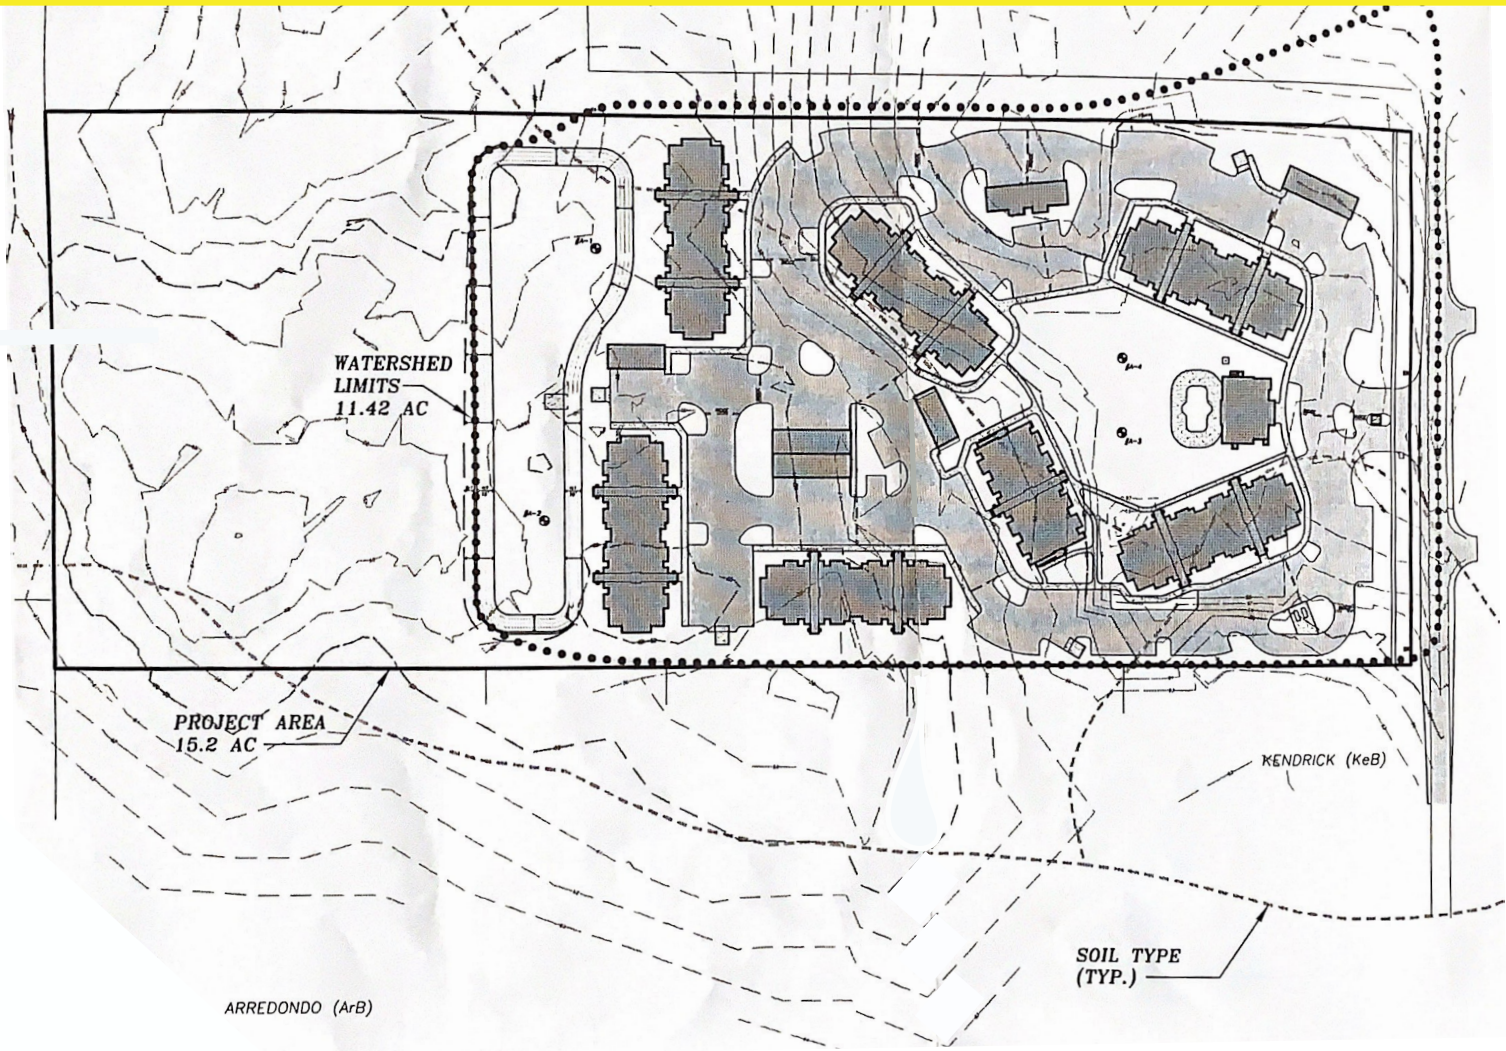

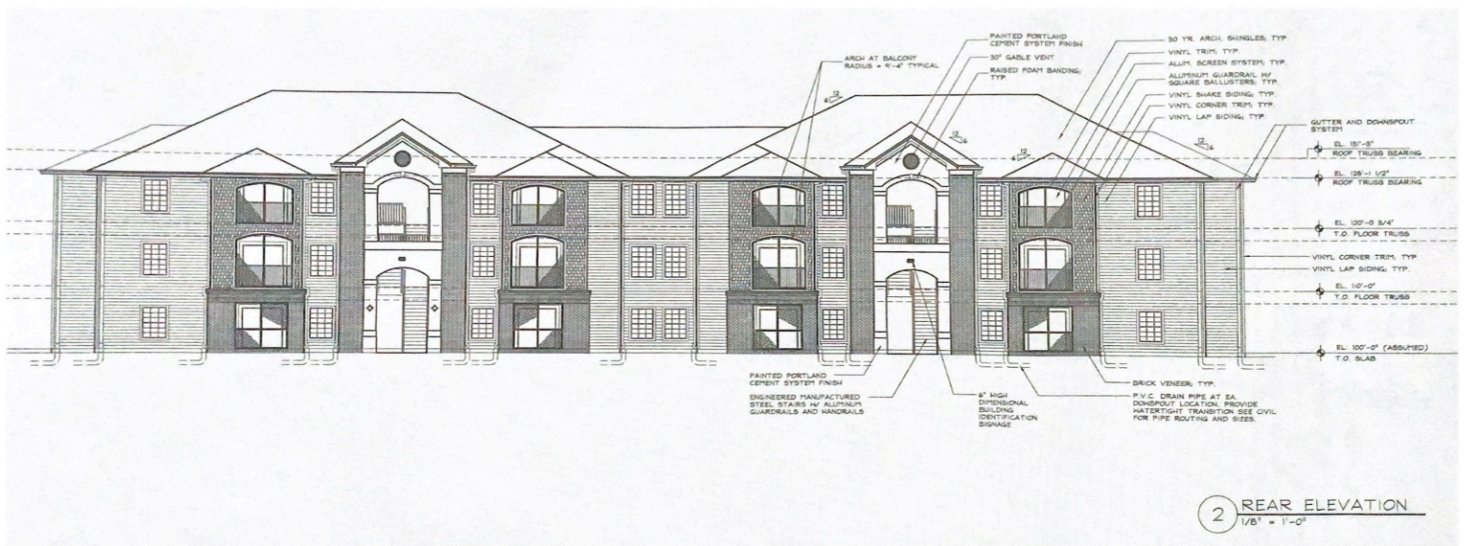


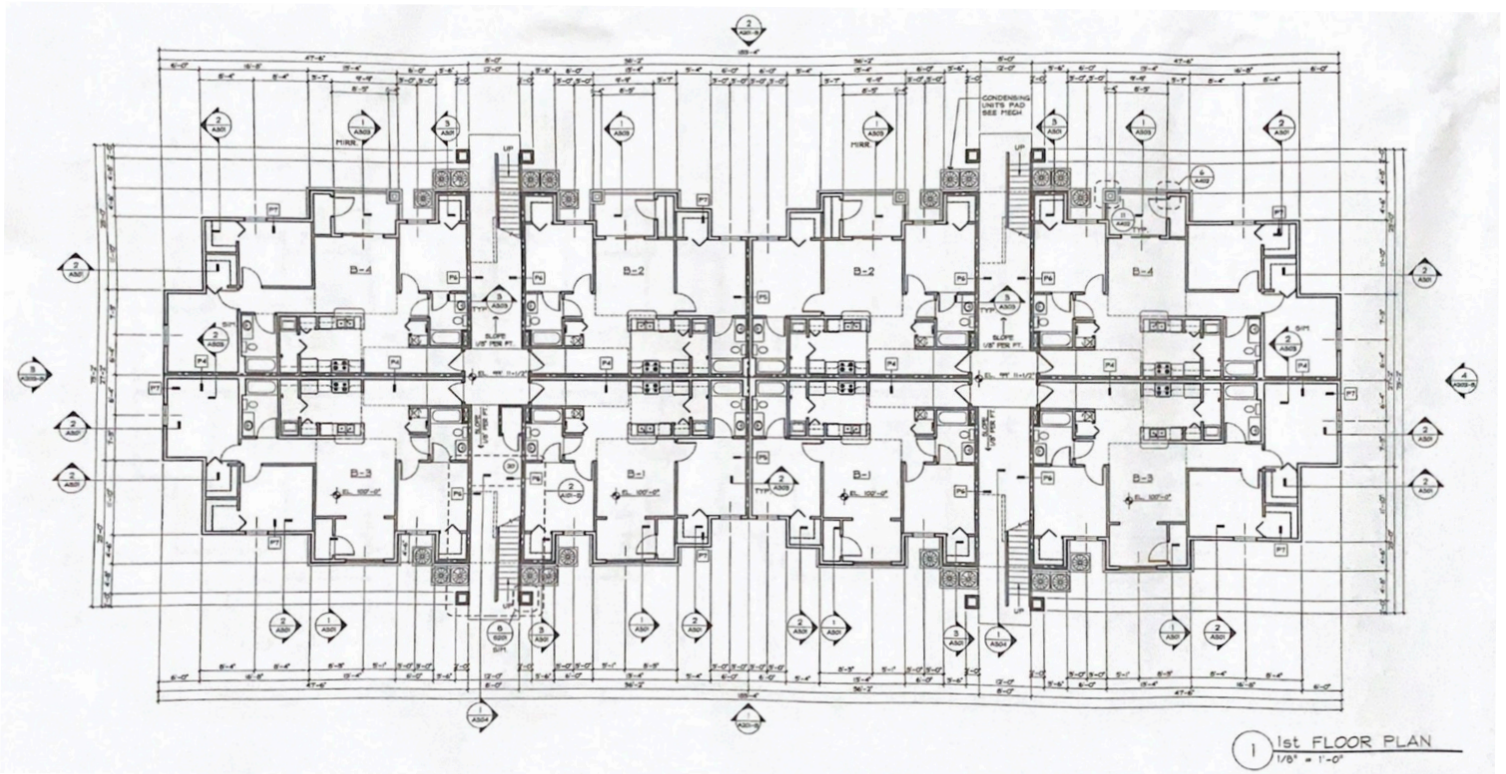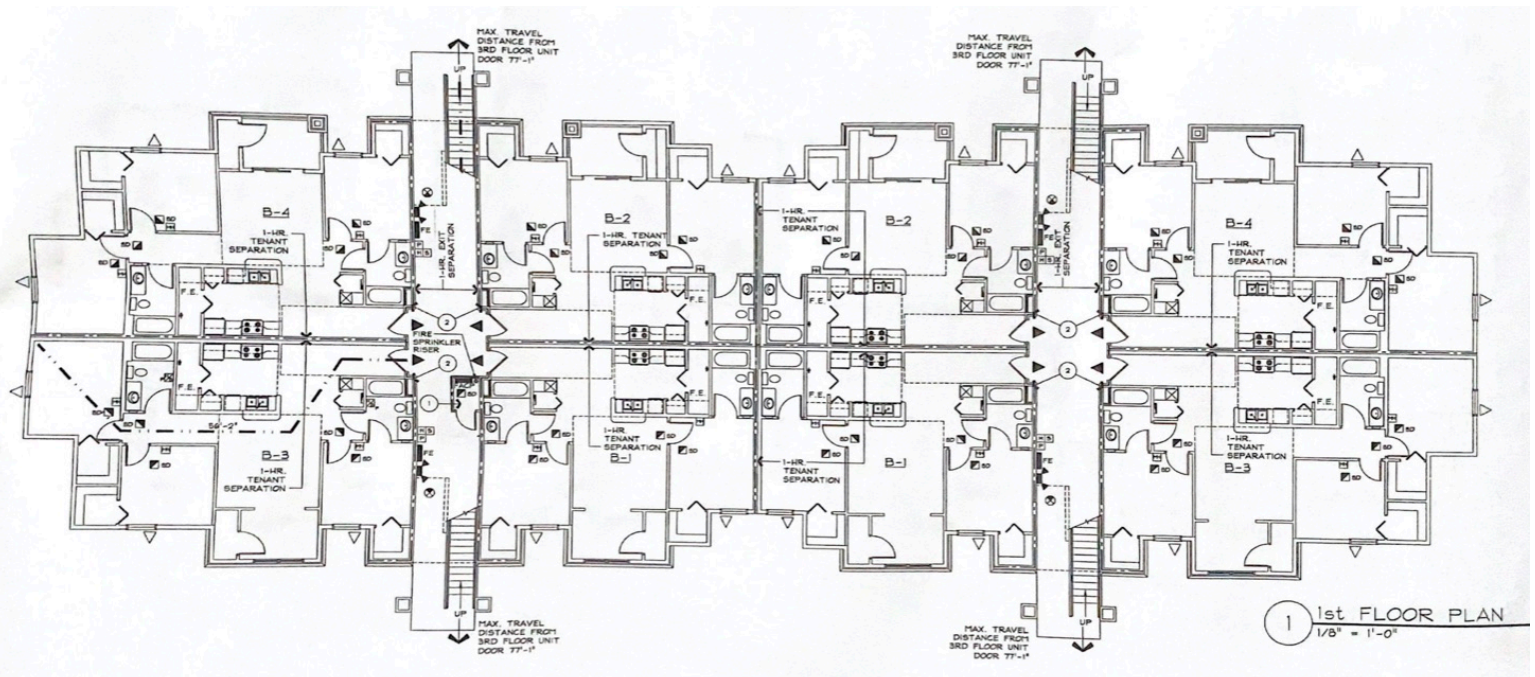


Second and Third Floor Plans

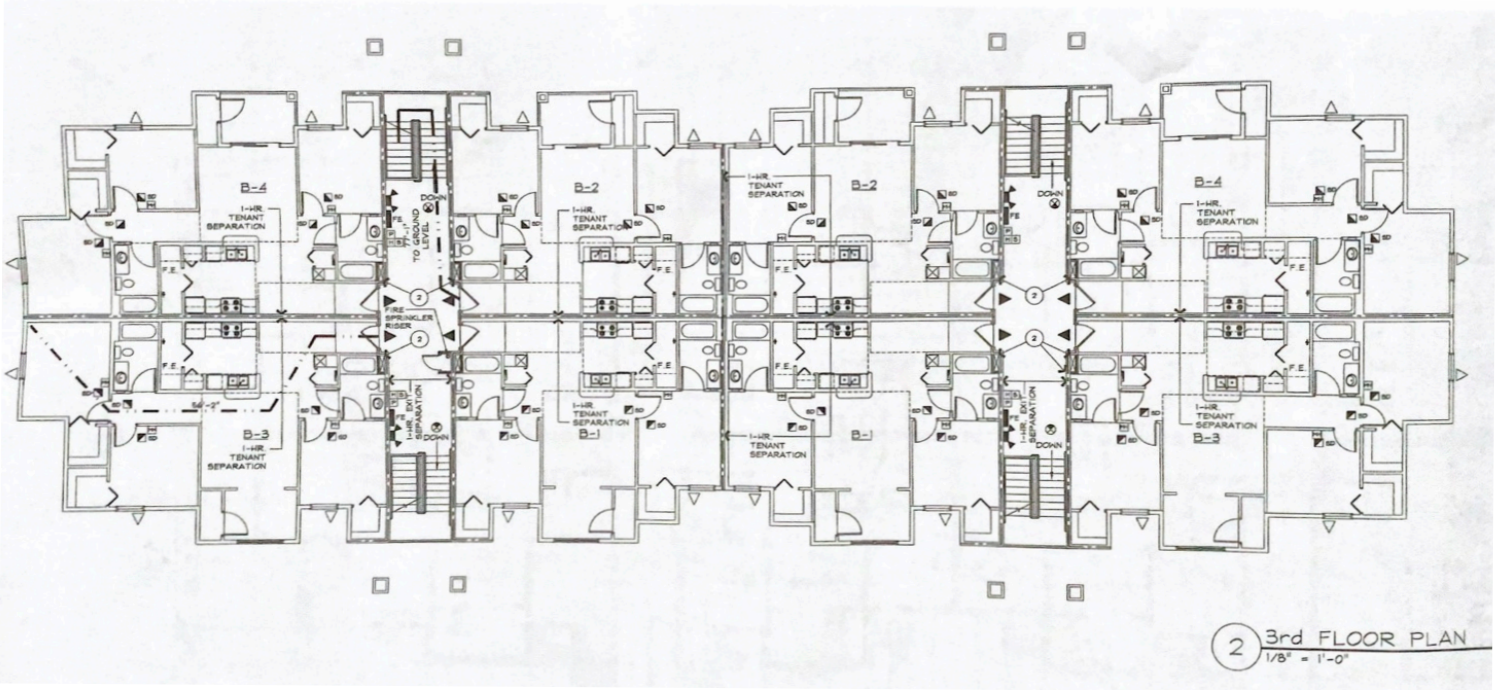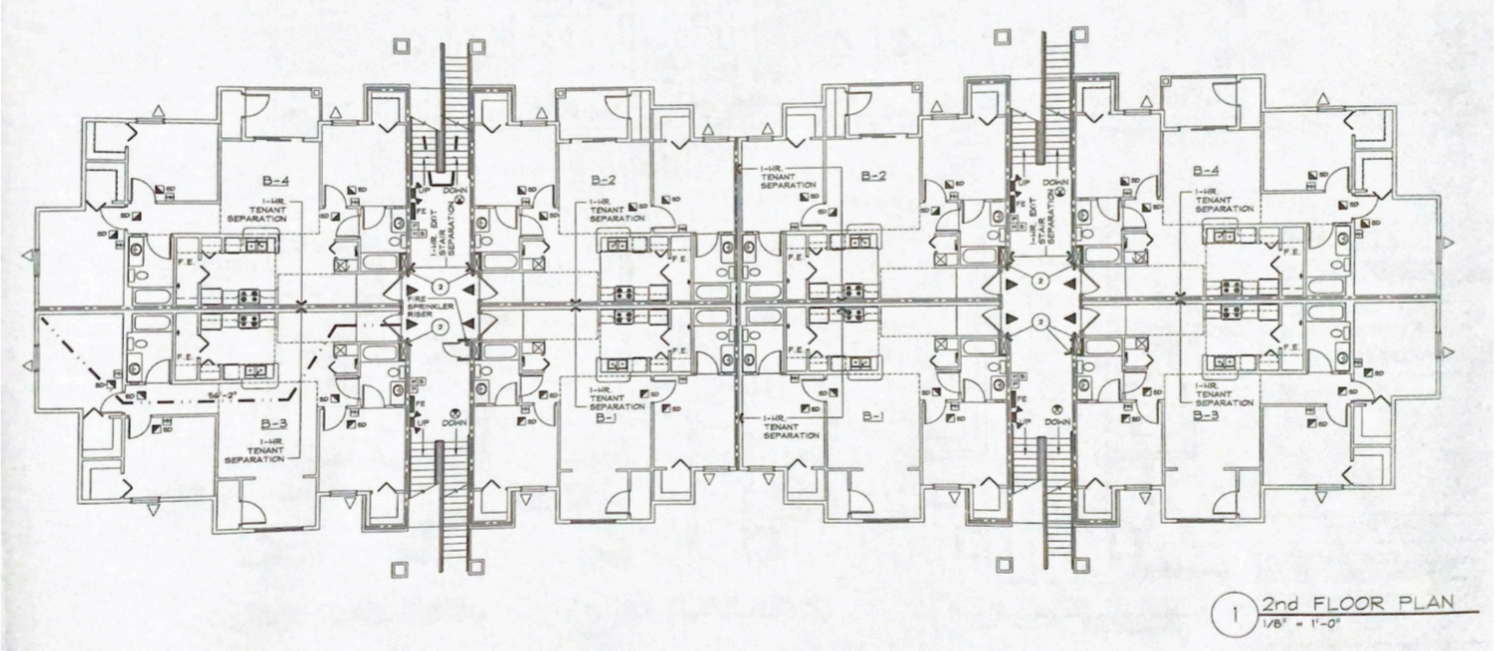

Type B Floor Plans, B-1 and B-2

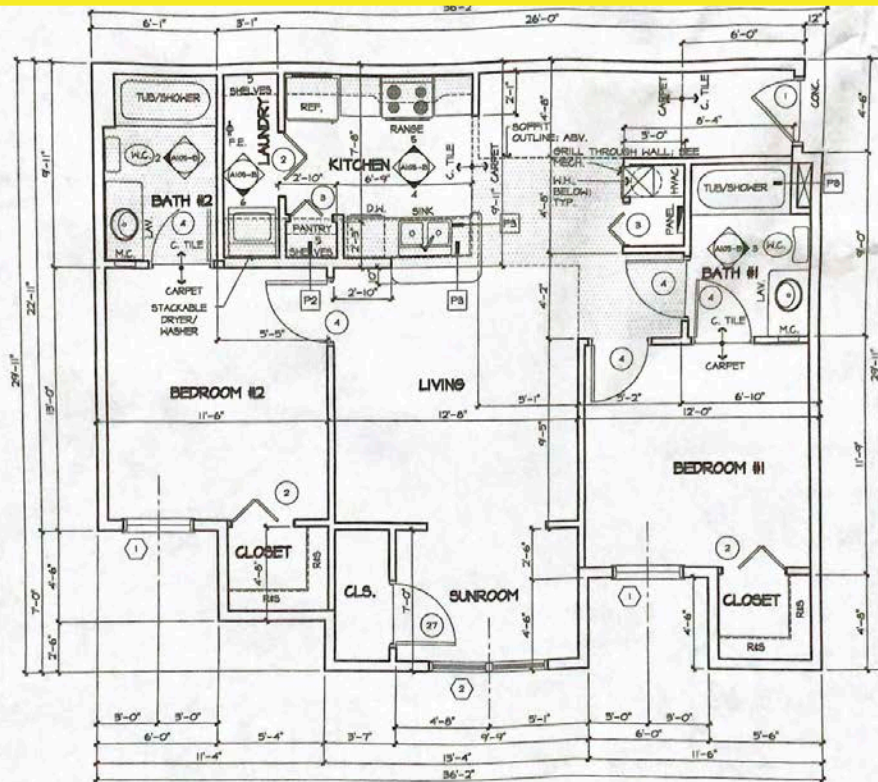


1 TYPE-B - APARTMENT FLOOR PLAN 'B-1'
1/4" = 1'-0" UNIT SF. = 995 SQ. FT.

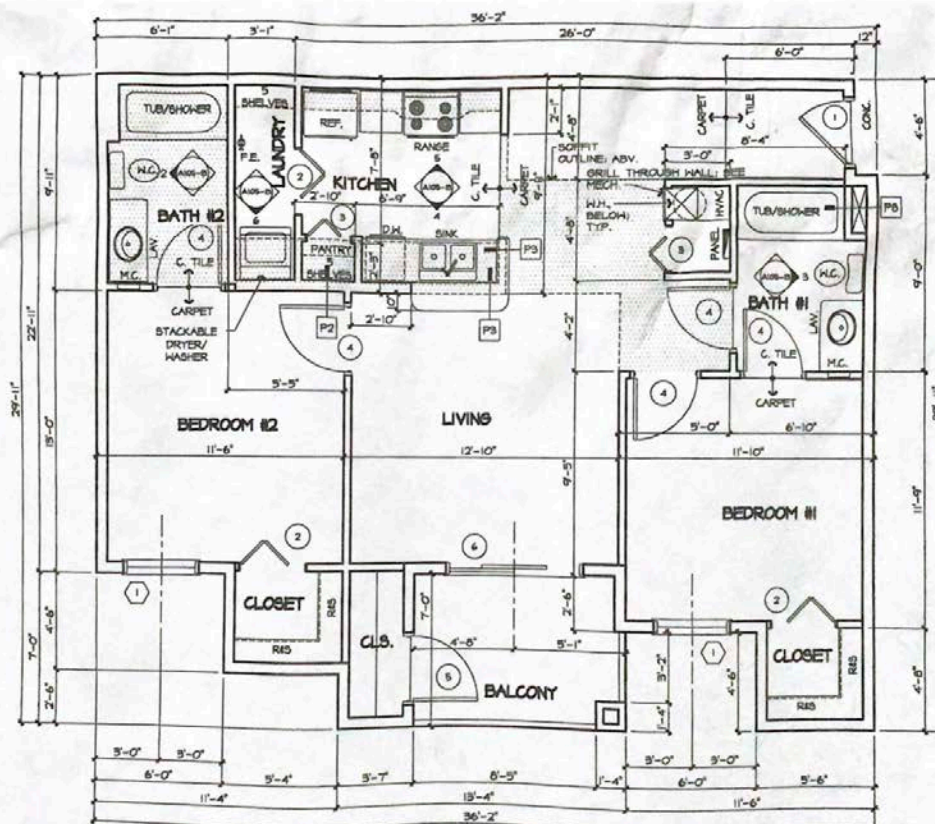


2 TYPE-B - APARTMENT FLOOR PLAN 'B-2'
1/4" = 1'-0" UNIT SF. = 995 SQ. FT.

Type B Floor Plans, B-3 and B-4

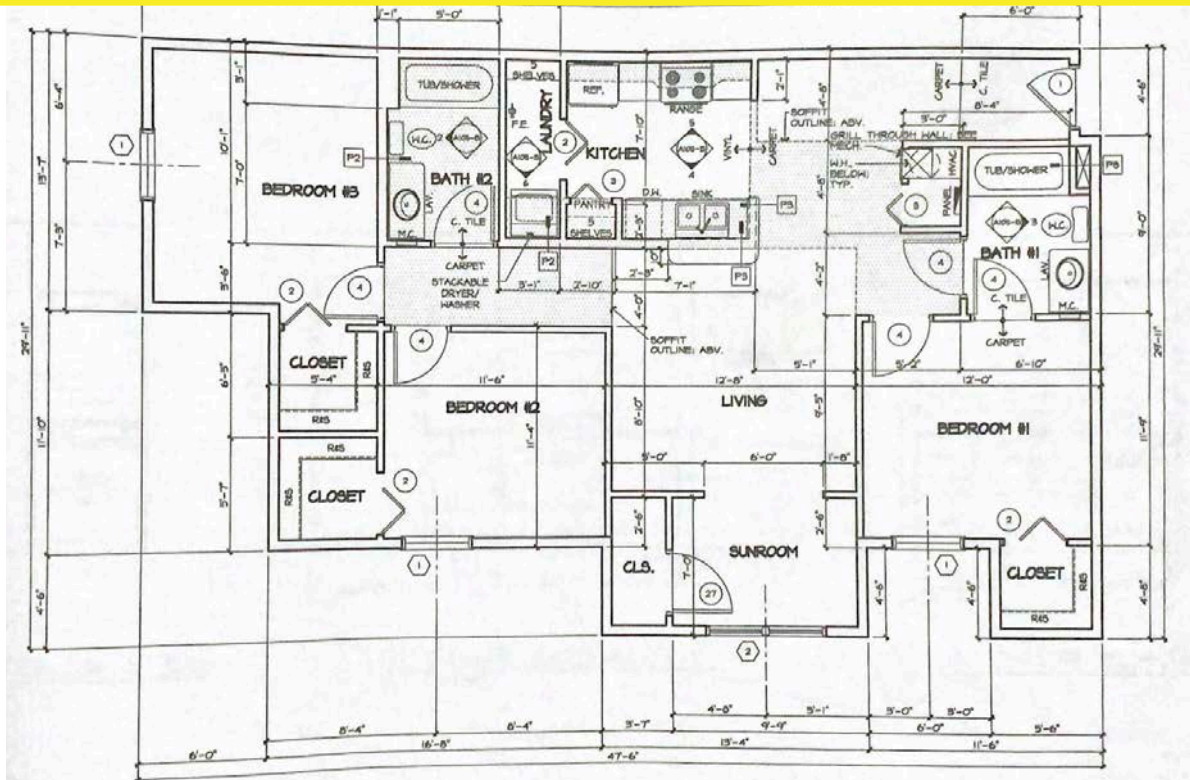

3 TYPE-B - APARTMENT FLOOR PLAN 'B-3'
 $1/4" = 1'-0"$ UNIT SF. = 1,217 SQ. FT.

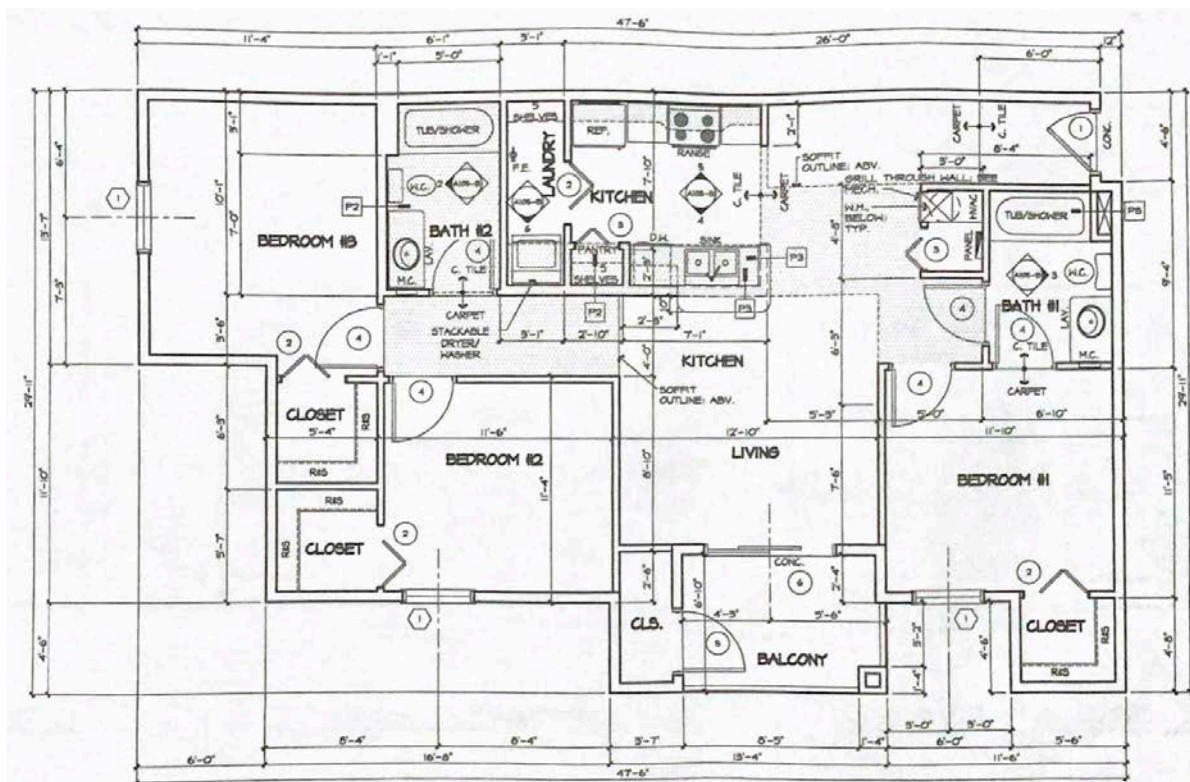

4 TYPE-B - APARTMENT FLOOR PLAN 'B-4'
 $1/4" = 1'-0"$ UNIT SF. = 1,217 SQ. FT.



Demographic and Income Profile

5051-5099 SE 102nd Pl, Belleview, Florida, 34420
Ring: 5 mile radius

Prepared by Esri
Latitude: 29.07346
Longitude: -82.06512

Summary	Census 2010		Census 2020		2024		2029			
Population	50,356		58,275		63,332		64,801			
Households	19,815		22,947		25,115		26,012			
Families	14,071		15,679		16,769		17,308			
Average Household Size	2.54		2.53		2.51		2.48			
Owner Occupied Housing Units	14,917		17,173		19,333		20,867			
Renter Occupied Housing Units	4,899		5,774		5,782		5,144			
Median Age	42.1		43.6		43.3		44.0			
Trends: 2024-2029 Annual Rate			Area		State		National			
Population			0.46%		0.93%		0.38%			
Households			0.70%		1.15%		0.64%			
Families			0.63%		1.12%		0.56%			
Owner HHs			1.54%		1.66%		0.97%			
Median Household Income			4.16%		3.25%		2.95%			
Households by Income					2024		2029			
					Number	Percent	Number	Percent		
<\$15,000			2,605		10.4%		2,250		8.6%	
\$15,000 - \$24,999			1,916		7.6%		1,437		5.5%	
\$25,000 - \$34,999			2,702		10.8%		2,316		8.9%	
\$35,000 - \$49,999			2,814		11.2%		2,332		9.0%	
\$50,000 - \$74,999			4,766		19.0%		4,737		18.2%	
\$75,000 - \$99,999			3,459		13.8%		3,914		15.0%	
\$100,000 - \$149,999			4,670		18.6%		5,961		22.9%	
\$150,000 - \$199,999			1,378		5.5%		2,014		7.7%	
\$200,000+			805		3.2%		1,051		4.0%	
Median Household Income			\$60,779				\$74,506			
Average Household Income			\$77,899				\$91,753			
Per Capita Income			\$30,788				\$36,701			
Population by Age		Census 2010		Census 2020		2024		2029		
		Number	Percent	Number	Percent	Number	Percent	Number	Percent	
0 - 4		3,066	6.1%	3,158	5.4%	3,472	5.5%	3,524	5.4%	
5 - 9		3,230	6.4%	3,443	5.9%	3,648	5.8%	3,512	5.4%	
10 - 14		3,401	6.8%	3,926	6.7%	3,852	6.1%	3,711	5.7%	
15 - 19		3,430	6.8%	3,605	6.2%	3,933	6.2%	3,572	5.5%	
20 - 24		2,585	5.1%	2,875	4.9%	3,487	5.5%	3,519	5.4%	
25 - 34		5,374	10.7%	6,704	11.5%	7,067	11.2%	7,557	11.7%	
35 - 44		5,893	11.7%	6,265	10.8%	7,469	11.8%	7,817	12.1%	
45 - 54		6,844	13.6%	6,818	11.7%	6,943	11.0%	6,998	10.8%	
55 - 64		6,233	12.4%	7,889	13.5%	8,087	12.8%	7,661	11.8%	
65 - 74		5,925	11.8%	7,582	13.0%	8,255	13.0%	8,651	13.4%	
75 - 84		3,340	6.6%	4,684	8.0%	5,609	8.9%	6,473	10.0%	
85+		1,034	2.1%	1,325	2.3%	1,509	2.4%	1,805	2.8%	
Race and Ethnicity		Census 2010		Census 2020		2024		2029		
		Number	Percent	Number	Percent	Number	Percent	Number	Percent	
White Alone		40,023	79.5%	39,850	68.4%	41,904	66.2%	41,504	64.0%	
Black Alone		6,412	12.7%	7,404	12.7%	8,215	13.0%	8,742	13.5%	
American Indian Alone		240	0.5%	268	0.5%	313	0.5%	335	0.5%	
Asian Alone		644	1.3%	780	1.3%	893	1.4%	910	1.4%	
Pacific Islander Alone		33	0.1%	42	0.1%	51	0.1%	56	0.1%	
Some Other Race Alone		1,718	3.4%	3,273	5.6%	3,982	6.3%	4,423	6.8%	
Two or More Races		1,286	2.6%	6,657	11.4%	7,973	12.6%	8,832	13.6%	
Hispanic Origin (Any Race)		6,494	12.9%	10,260	17.6%	12,738	20.1%	14,262	22.0%	

Data Note: Income is expressed in current dollars.

Source: Esri forecasts for 2024 and 2029. U.S. Census Bureau 2020 decennial Census in 2020 geographies.

October 24, 2024




Demographic and Income Profile


5051-5099 SE 102nd Pl, Belleview, Florida, 34420
Ring: 5 mile radius

Prepared by Esri
Latitude: 29.07346
Longitude: -82.06512


Trends 2024-2029

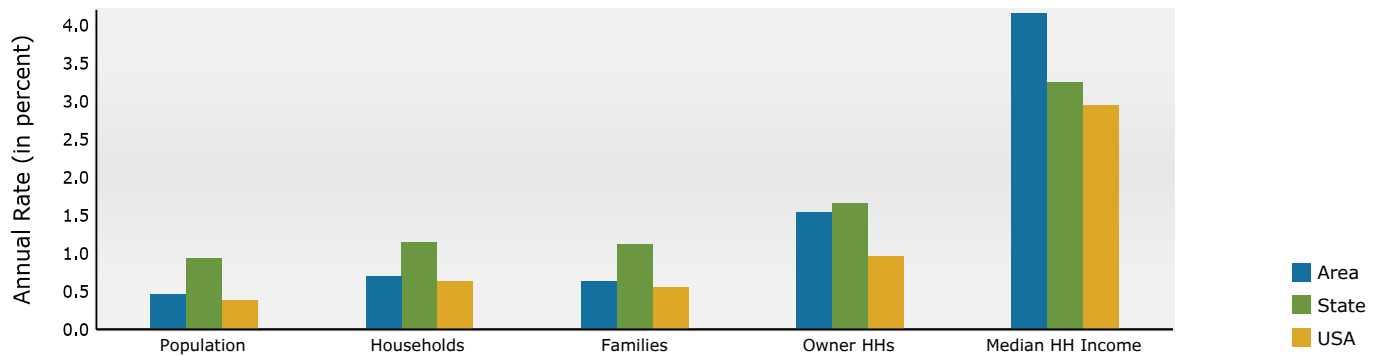


Population by Age

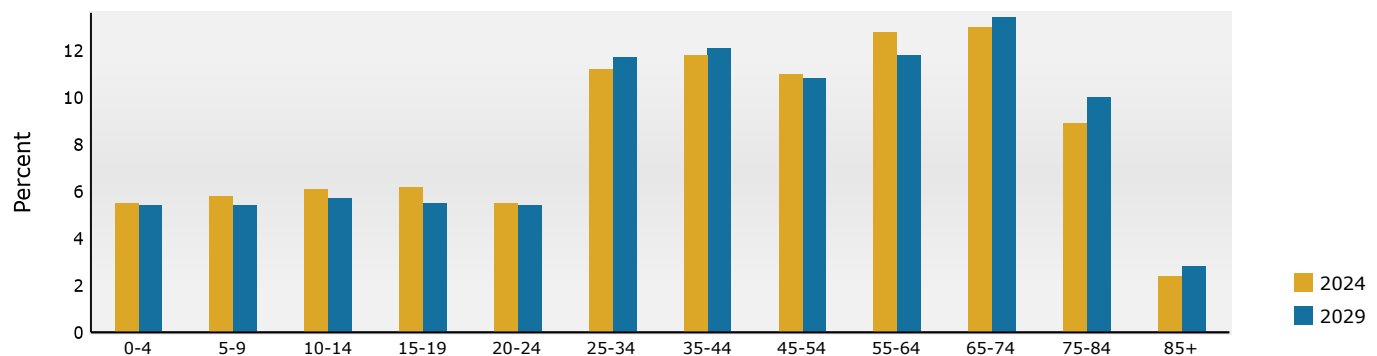

2024 Household Income

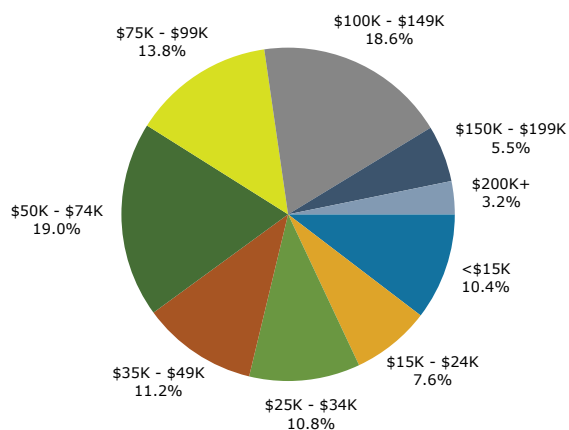

2024 Population by Race

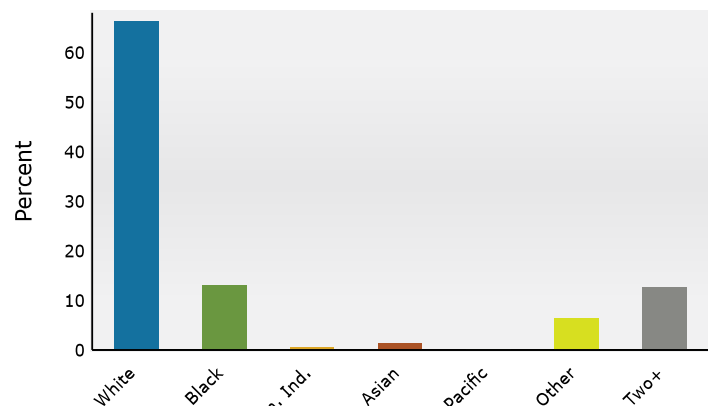

2024 Percent Hispanic Origin: 20.1%



Traffic Count Map


5051-5099 SE 102nd Pl, Belleview, Florida, 34420

Rings: 5 mile radii

Prepared by Esri

Latitude: 29.07346

Longitude: -82.06512

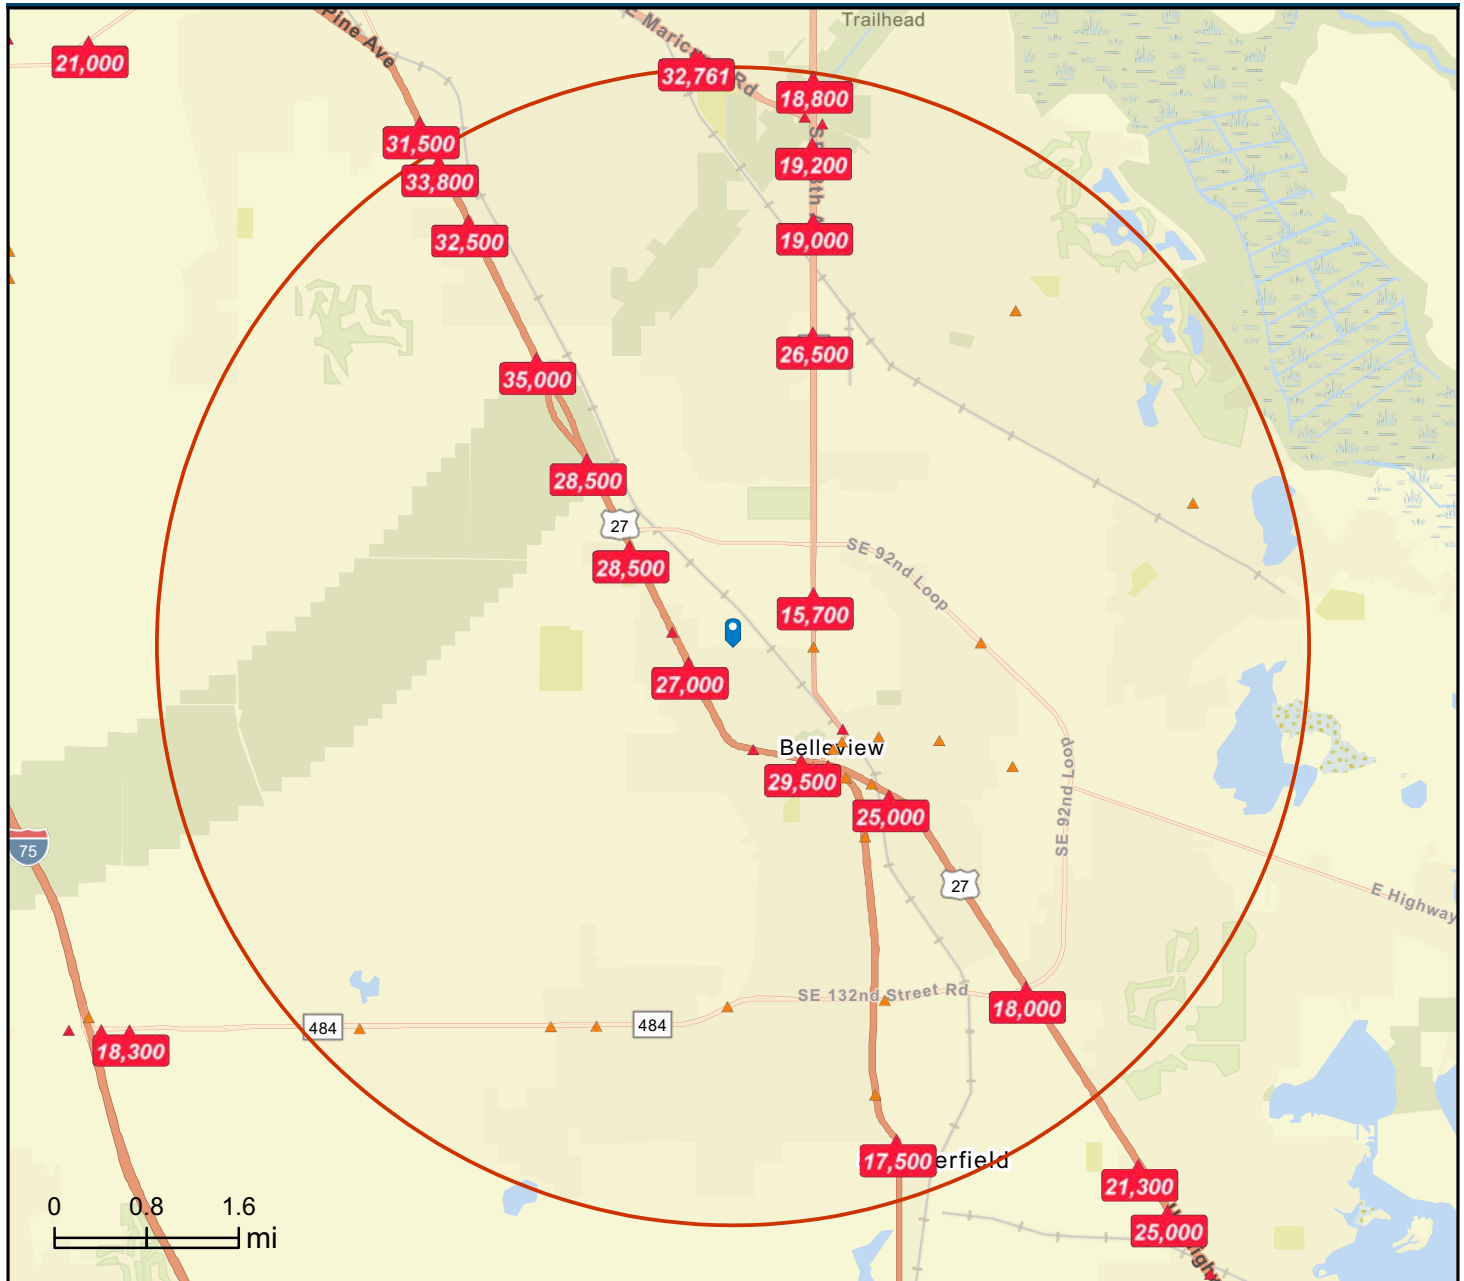

DISCLAIMER AKIN REALTY COMPANY. Although information has been obtained from sources deemed reliable, neither Owner nor ARC makes any guarantees, warranties, or representations, express or implied, as to the completeness or accuracy as to the information contained herein. Any projections, opinions, assumptions, or estimates used are for example only. There may be differences between projected and actual results, and those differences may be material. The Property may be withdrawn without notice. Neither Owner nor ARC accepts any liability for any loss or damage suffered by any party resulting from reliance on this information.