

LOT (A)

340' x 200' - 68,000 sf - 1.5 A.
20% Retention - 13,600 sf - .31 A

BUILDING (A)

60' x 120' - 7,200 sf.
Parking 5/1000 sf - 36 spaces

LOT (B)

205' x 200' - 41,034 sf - .94 A
Lot B & C - Shared Retention - 22,207 sf - .5 A.

BUILDING (B)

60' x 83' - 5,000 sf
25 Parking Spaces


LOT (C)

350' x 200' - 70,000 sf - 1.6 A

BUILDING (C)

60' x 130' - 7,800 sf
33 Parking Spaces

State Highway 44

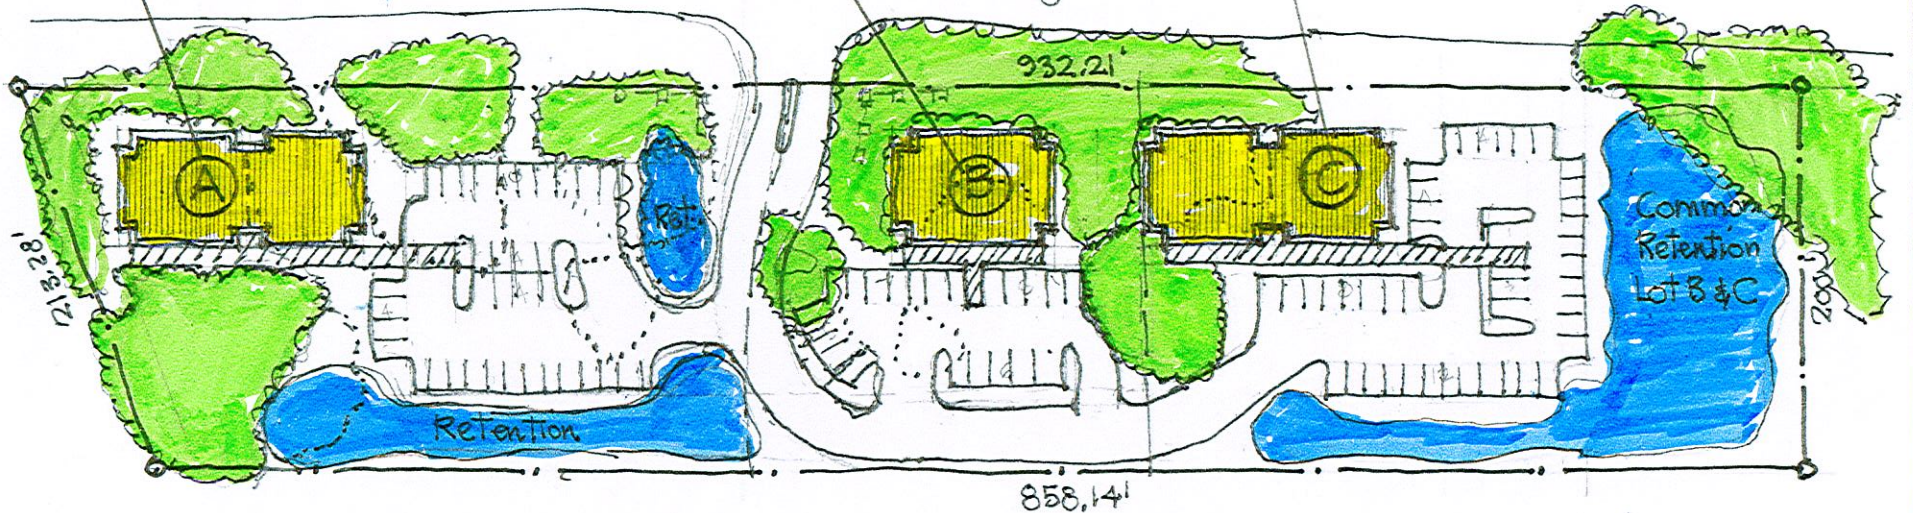

Total Site - 179,034 sf - 4.11 Acres

PRELIMINARY SITE PLAN MEDICAL OFFICE

SCALE: 1" = 100'

DATE: 4/10/12

Christopher Bowers
& COMPANY

4263 COUNTY ROAD 673
BUSHNELL, FL 33513

