



CERTIFY:

EL AGENTE CON EL NÚMERO DE LICENCIA EN SU DELIBERADO PROFESIONAL QUE APARECE EN ESTE PLANO, CERTIFICA QUE SOY EL PROFESIONAL QUE DISEÑO ESTOS PLANOS Y LAS ESPECIFICACIONES CUMPLEN CON LAS DISPOSICIONES APPLICABLES DEL REGLAMENTO AGUICANAL, A LA LEY REGULADORA DE LA CONSTRUCCIÓN PÚBLICA CON JURISDICCION RECONOCIDA QUE CUALQUIER RECLAMACION PARA O FALSIFICACION DE LOS REQUISITOS DE LOS PLANOS DEBE DIRIGIRSE AL AGENTE QUE DISEÑO ESTOS PLANOS Y NO A LOS AUTORIZADOS COMPETENTES DE AQUELAS ACCIONES PROFESIONALES QUE SE PARTICIPAN EN LOS PROCEDIMIENTOS DE CERTIFICACION PROFESIONAL LA COPE. CUALQUIER RECLAMACION EN MI CONTRA.

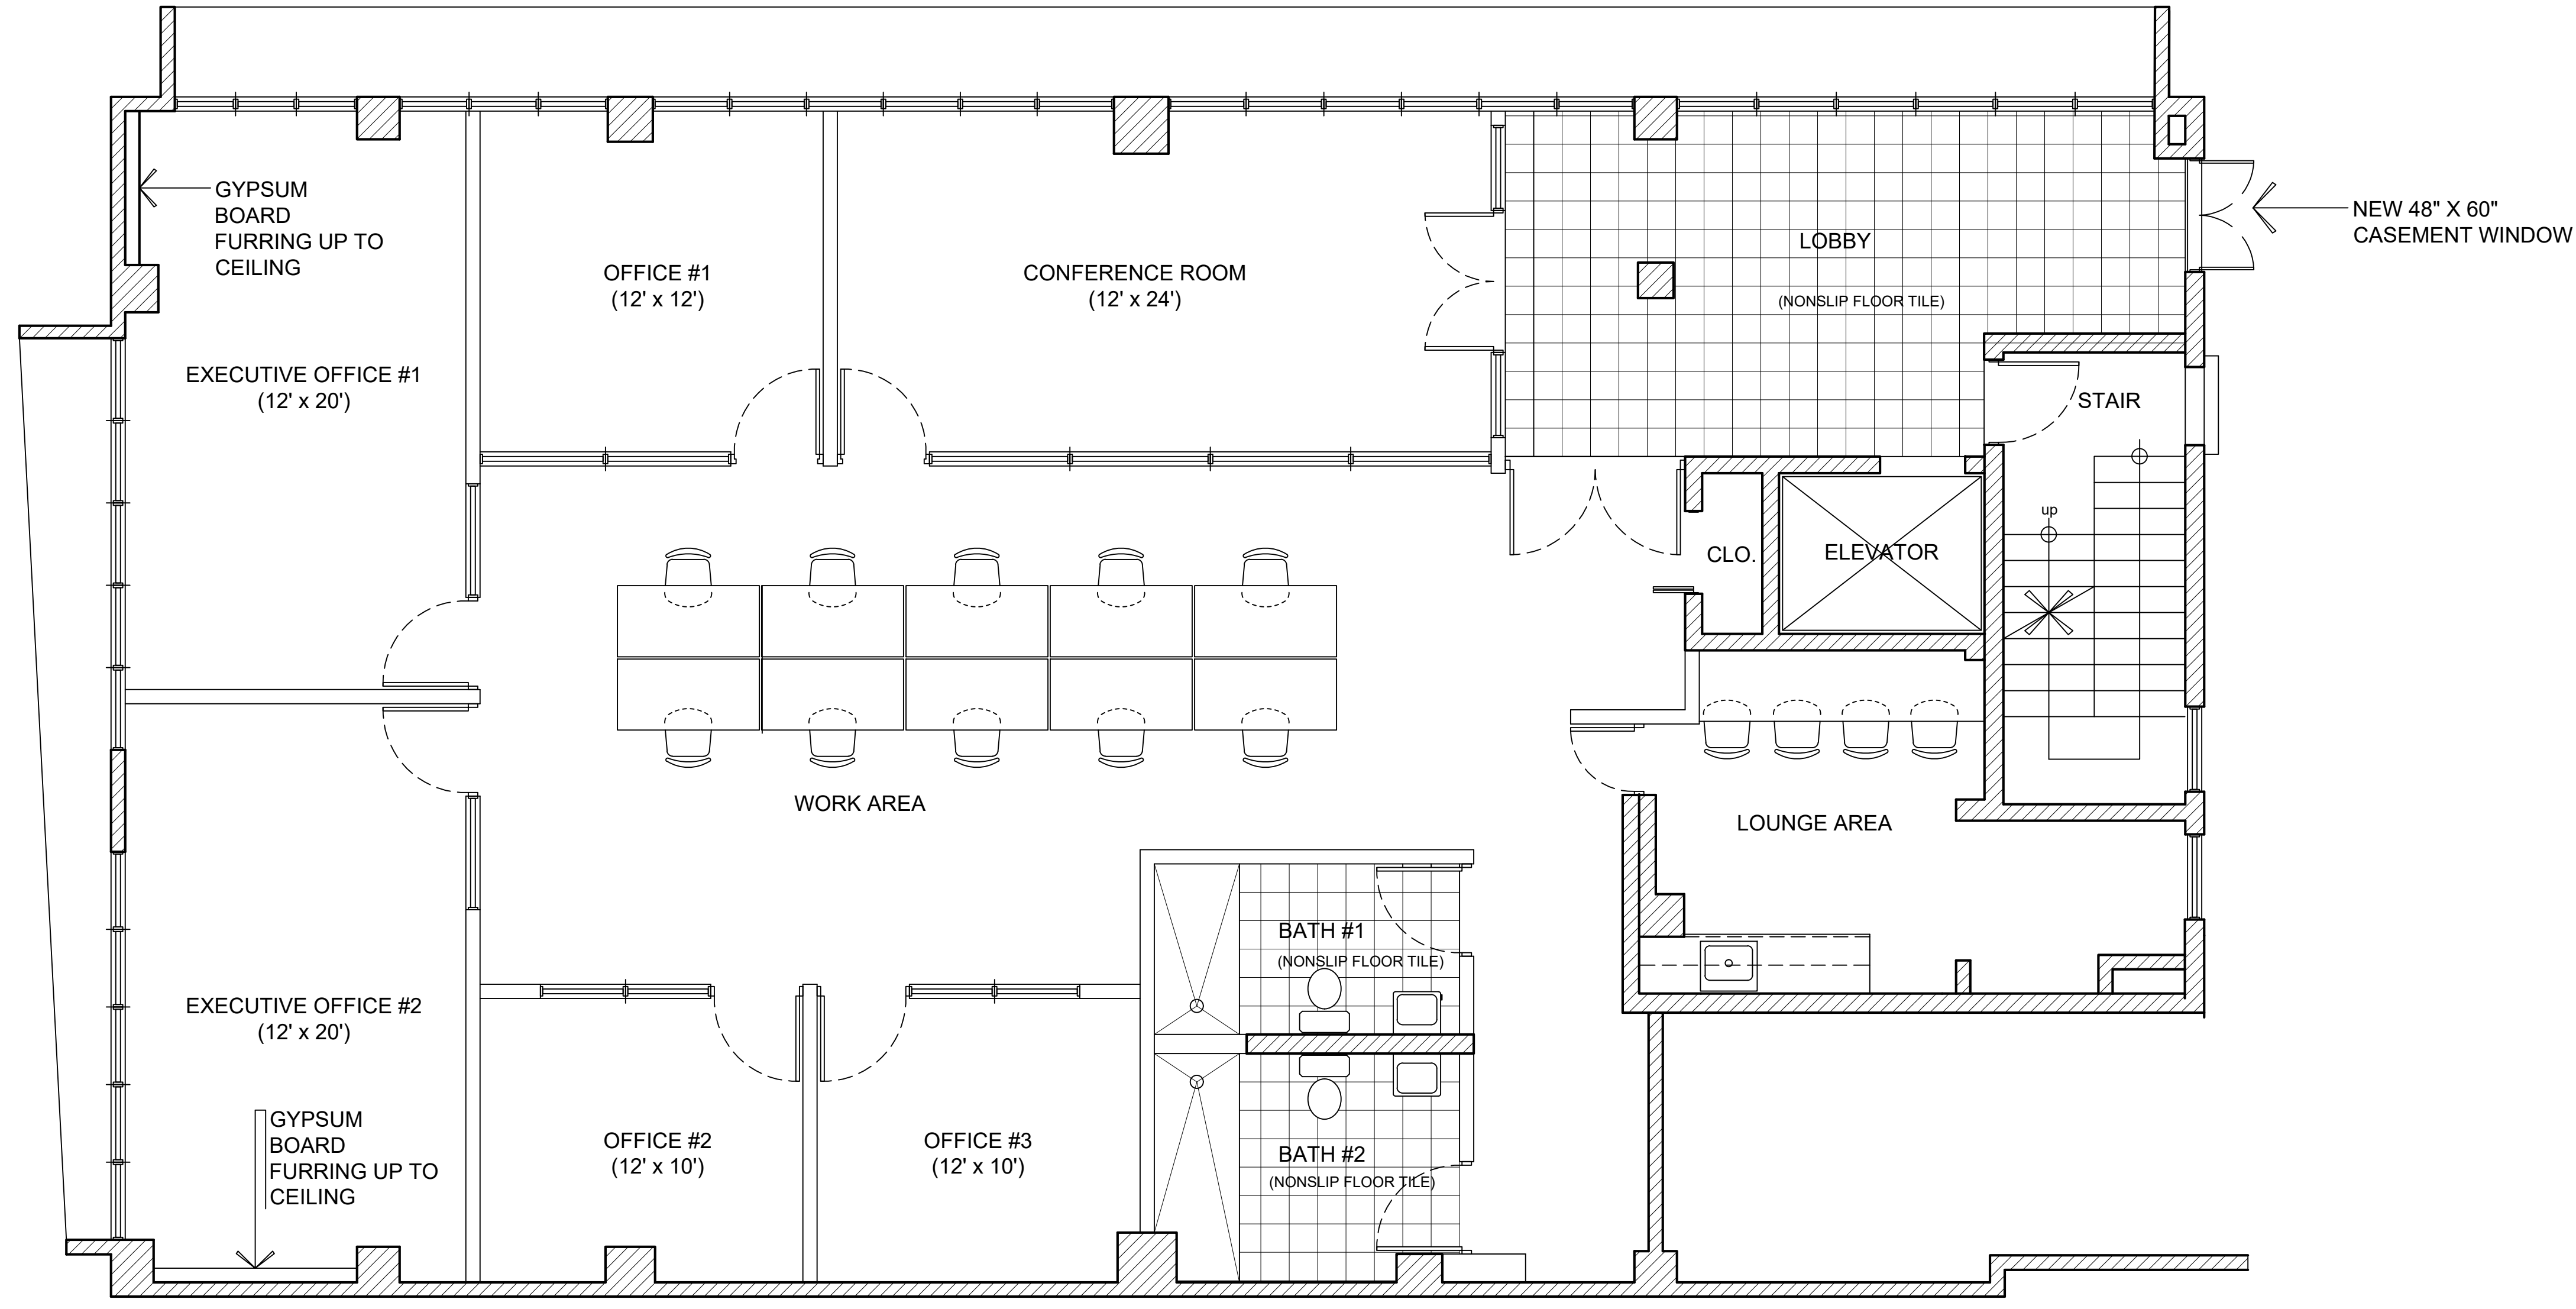


NOTE: ALL MEASUREMENTS ARE APPROXIMATE
(Please field verify all dimensions)

Typical Office Floor Plan
1/4" = 1'-0"

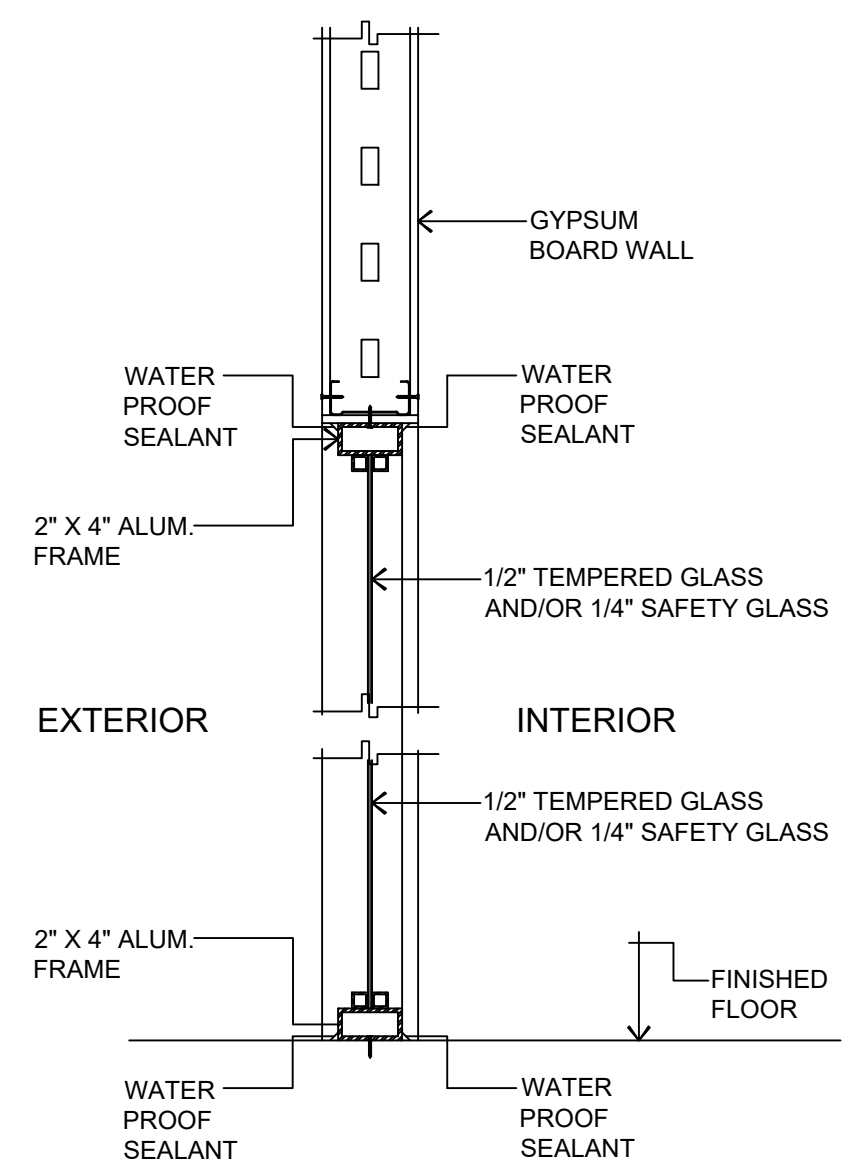

TYPICAL GLASS WALL
N.T.S.

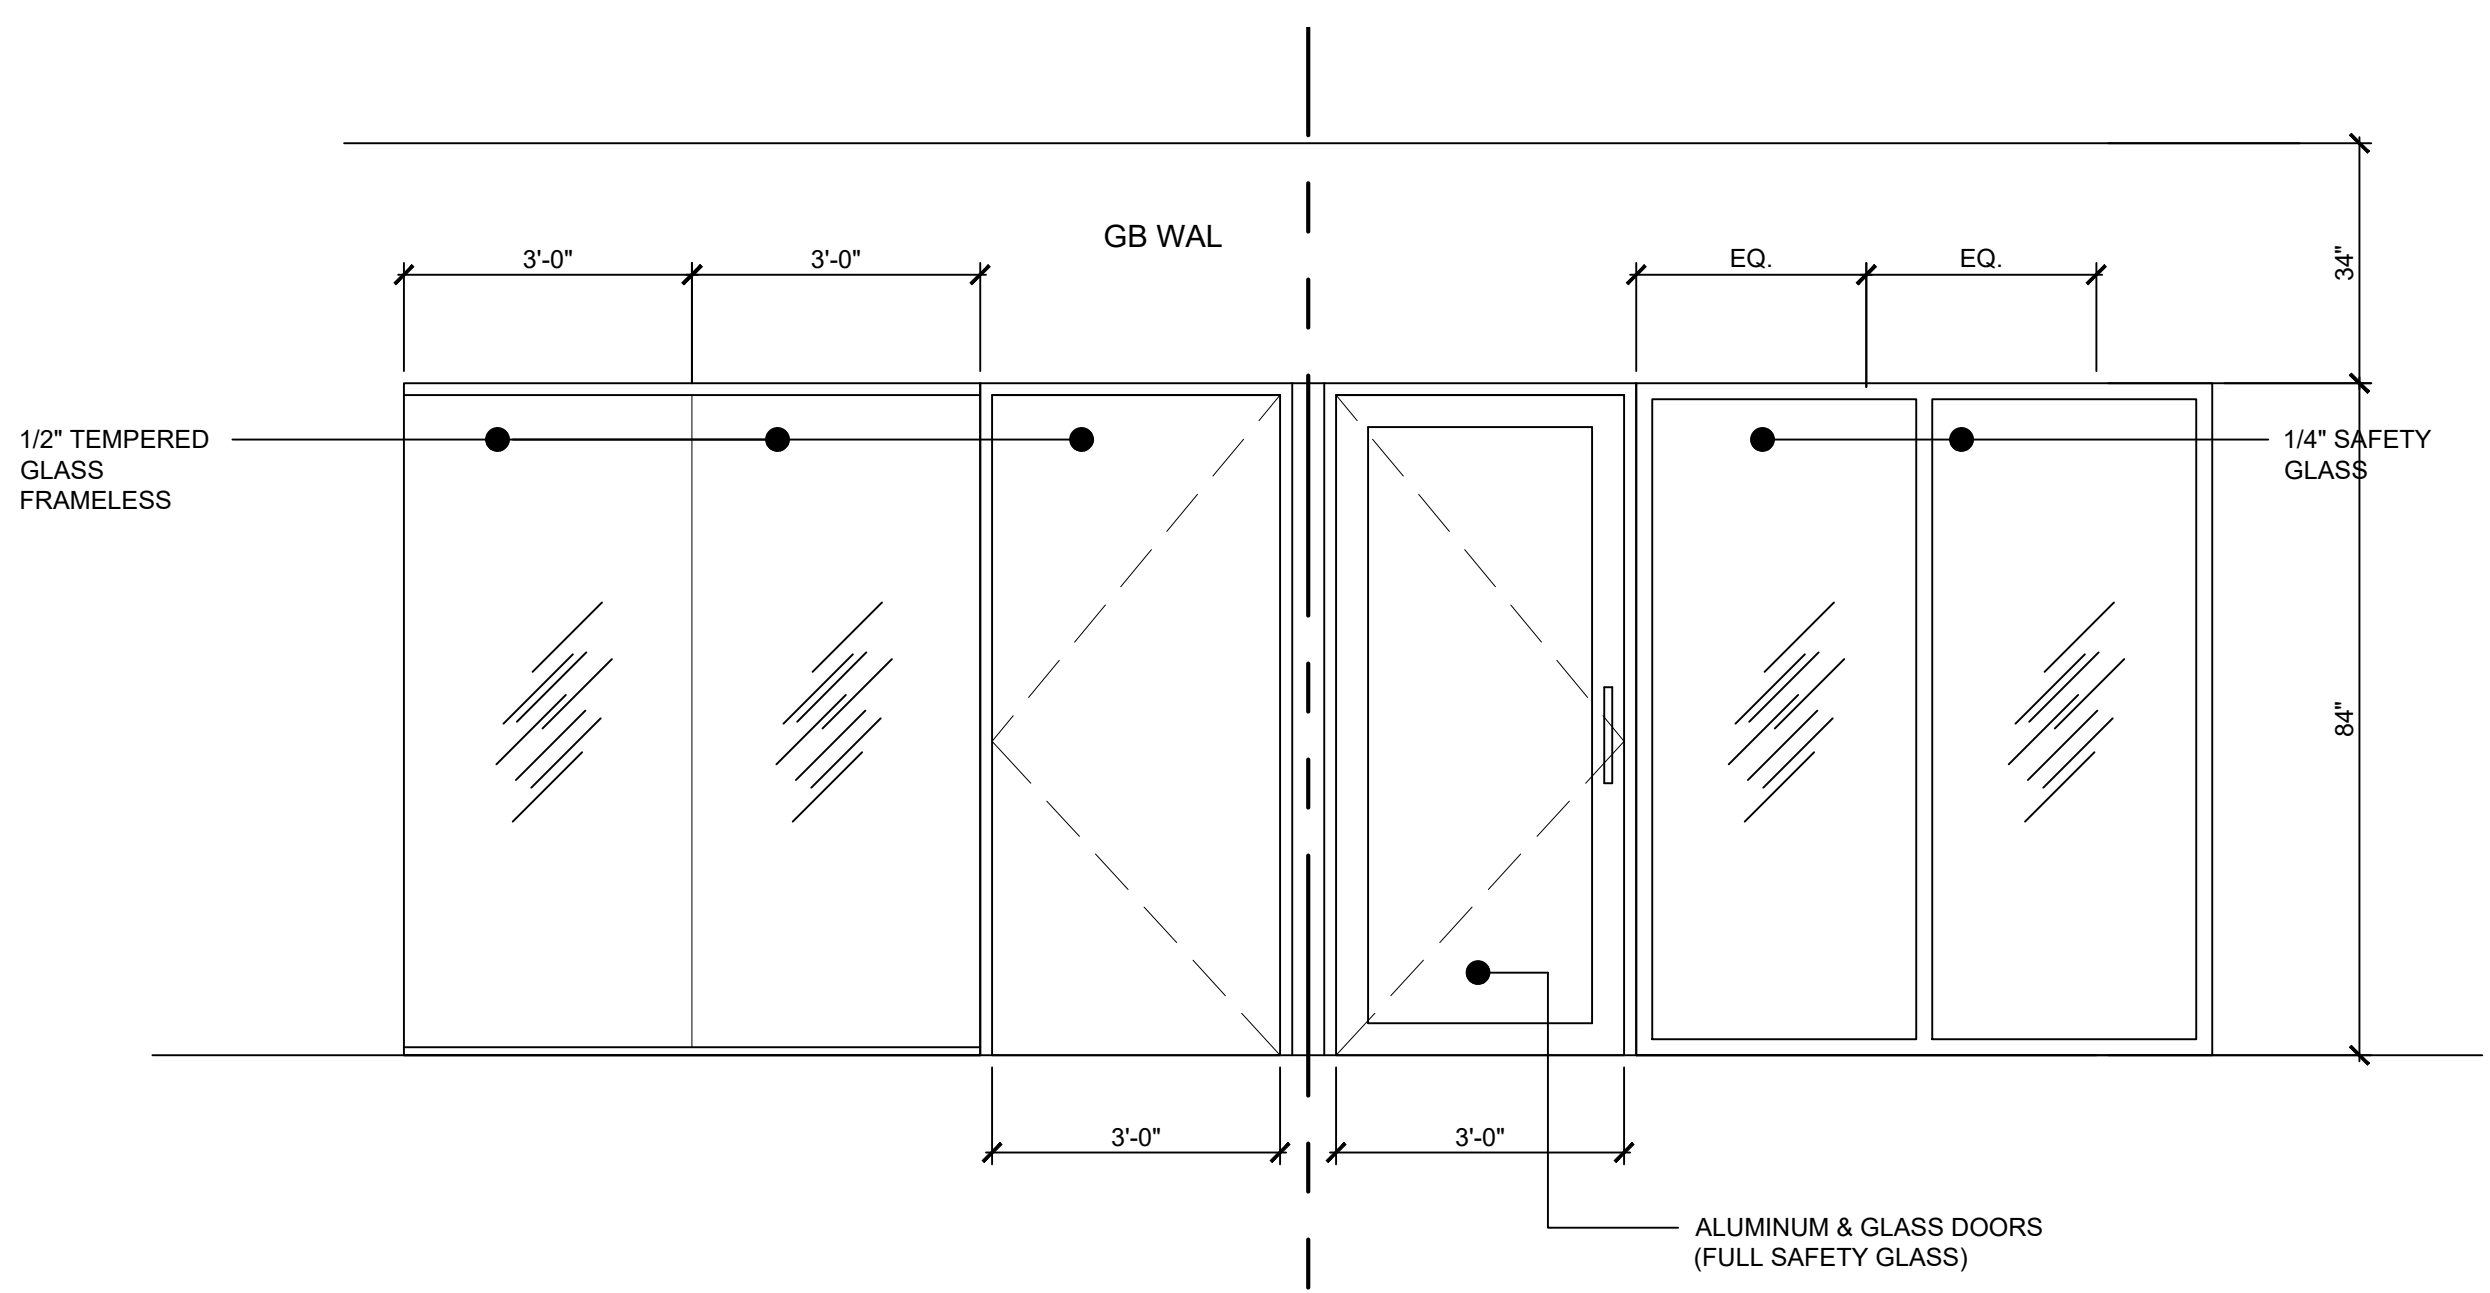

alternate elevation I
1/2" = 1'-0"

alternate elevation II
1/2" = 1'-0"

ARCHITECTURAL FLOOR PLAN

CONSTRUCTIONS DRAWINGS FOR

JUAN PONCE DE LEON #1315
JUAN PONCE DE LEON AVE. #1315, SANTURCE, P.R.

DWG. TITLE

PROJECT NUM.

FILE TITLE

DRAWN BY: josejeff@yahoo.com

REVISED BY:

PLOT SCALE:

DATE: 12/08/2020

A-1