



For Lease
4906 Patch Road
Orlando, FL 32822

Get more information

Nathan Eissler, CCIM, SIOR
Principal
+1 407 440 6658
nathan.eissler@avisonyoung.com

**AVISON
YOUNG**

Fully Air-Conditioned Office/Warehouse With 3-Phase Power

Asking Rate: \$16.50 PSF NNN
2024 CAM Estimate: \$4.00 PSF

Property Stats

Building	13,977± sf - 100% HVAC
Parking	36 surface spaces
Roll Up Doors (3)	10' x 12' - 12'x12' - 12'x14'
Land	1.72± acres
Clear Height	20' - 24'
Power	3-phase - 480V
Zoning	IND-1/IND-5

Property Details

This single tenant opportunity is a free-standing office/warehouse building totaling 13,977± sf. The property is fully fenced with an automatic gate, paved parking and the potential for 0.50± ac of outdoor storage. The office component includes seven offices, bathrooms, kitchen, IT room, and conference room; all decorated with high-end finishes. The warehouse includes three (3) roll-up drive in doors. Located in South Orlando, surrounded by distribution/manufacturing centers. Minutes away from Semoran Blvd. (SR 436), Orange Ave., Goldenrod Blvd., and SR 528 (Martin Anderson Expressway), providing quick access to all major Central Florida markets.



**For further
information**

Nathan Eissler
Principal
+1 407 440 6658
nathan.eissler@avisonyoung.com

avisonyoung.com



**For further
information**


Nathan Eissler
Principal
+1 407 440 6658
nathan.eissler@avisonyoung.com

avisonyoung.com


Building Floorplan - 13,977± SF

Property Breakdown

Office - 3,702± SF
 Warehouse - 8,576± SF
 Mezzanine - 1,699± SF

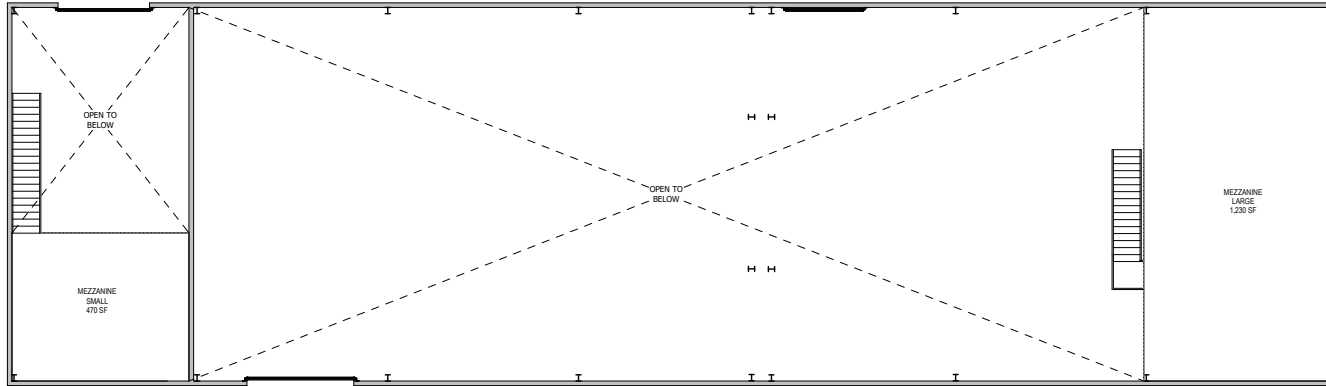

2 EGRESS PLAN, LEVEL 2
 SCALE: 1/8" = 1'-0"

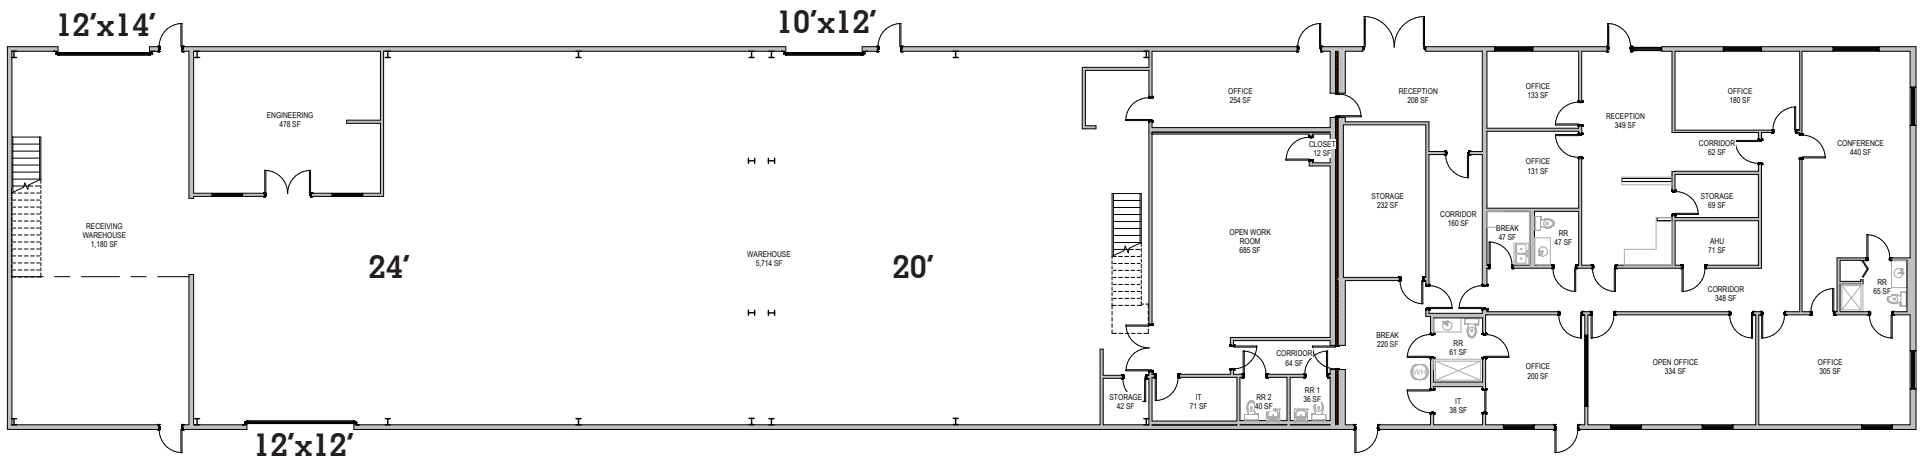


1 FLOOR PLAN, LEVEL 1
 SCALE: 1/8" = 1'-0"

For further
 information

Nathan Eissler
 Principal
 +1 407 440 6658
 nathan.eissler@avisonyoung.com

avisonyoung.com

Drive Time Map - 15-25-35 Minutes

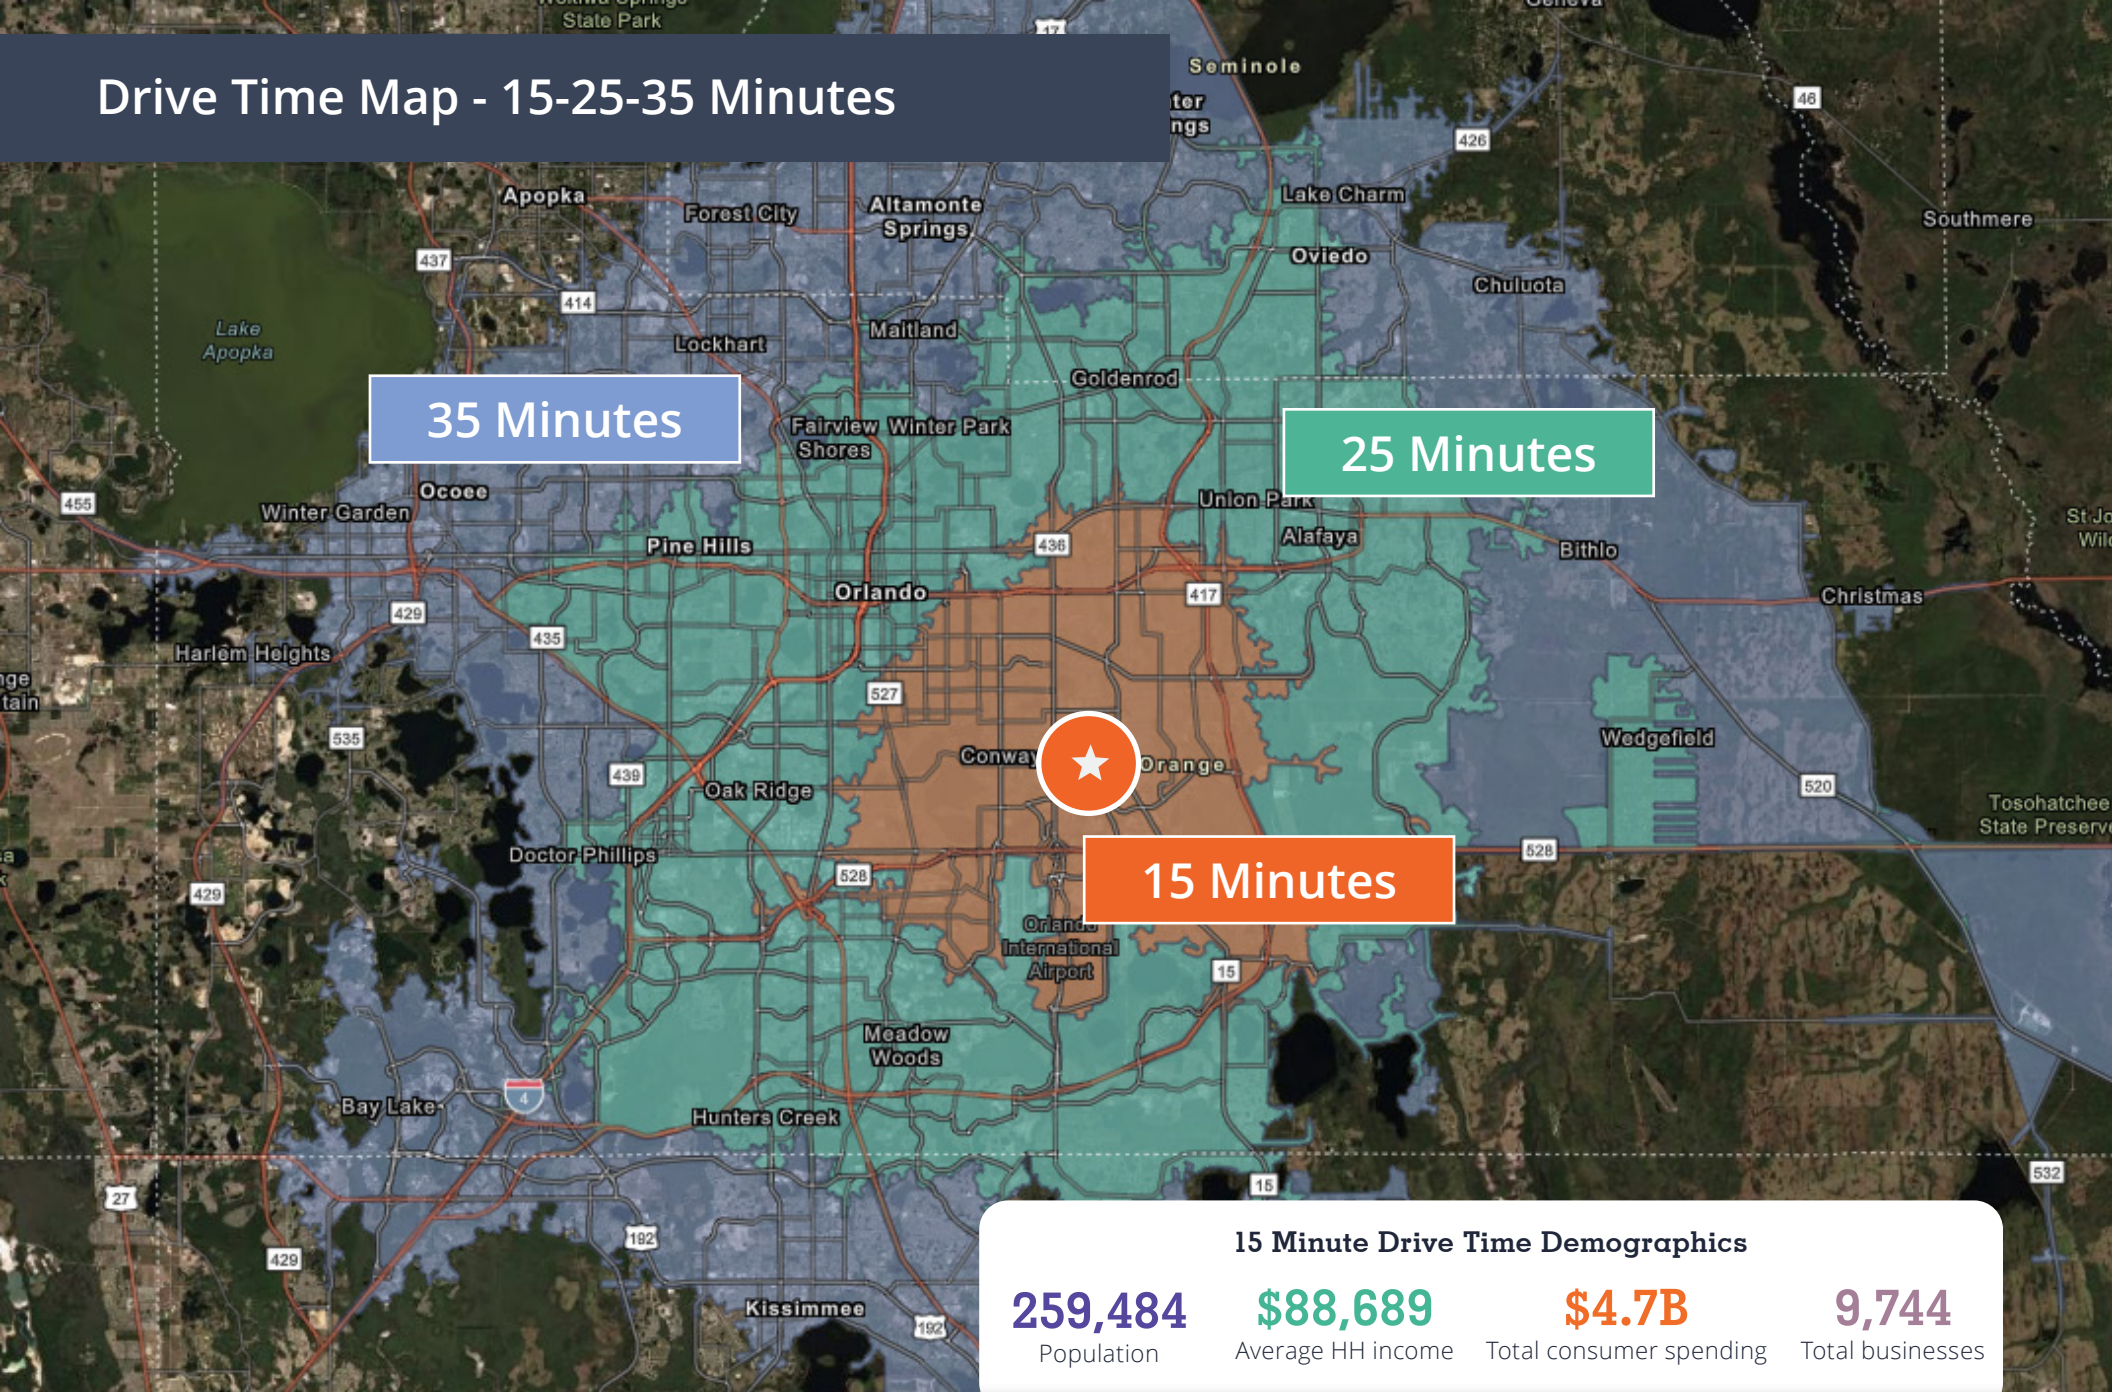


For further information

Nathan Eissler
Principal
+1 407 440 6658
nathan.eissler@avisonyoung.com

avisonyoung.com

Drive Time Estimate

- International Airport 10 min
- Downtown Orlando 18 min
- The Florida Mall 20 min
- Universal Orlando Resort ... 25 min
- Walt Disney World 26 min

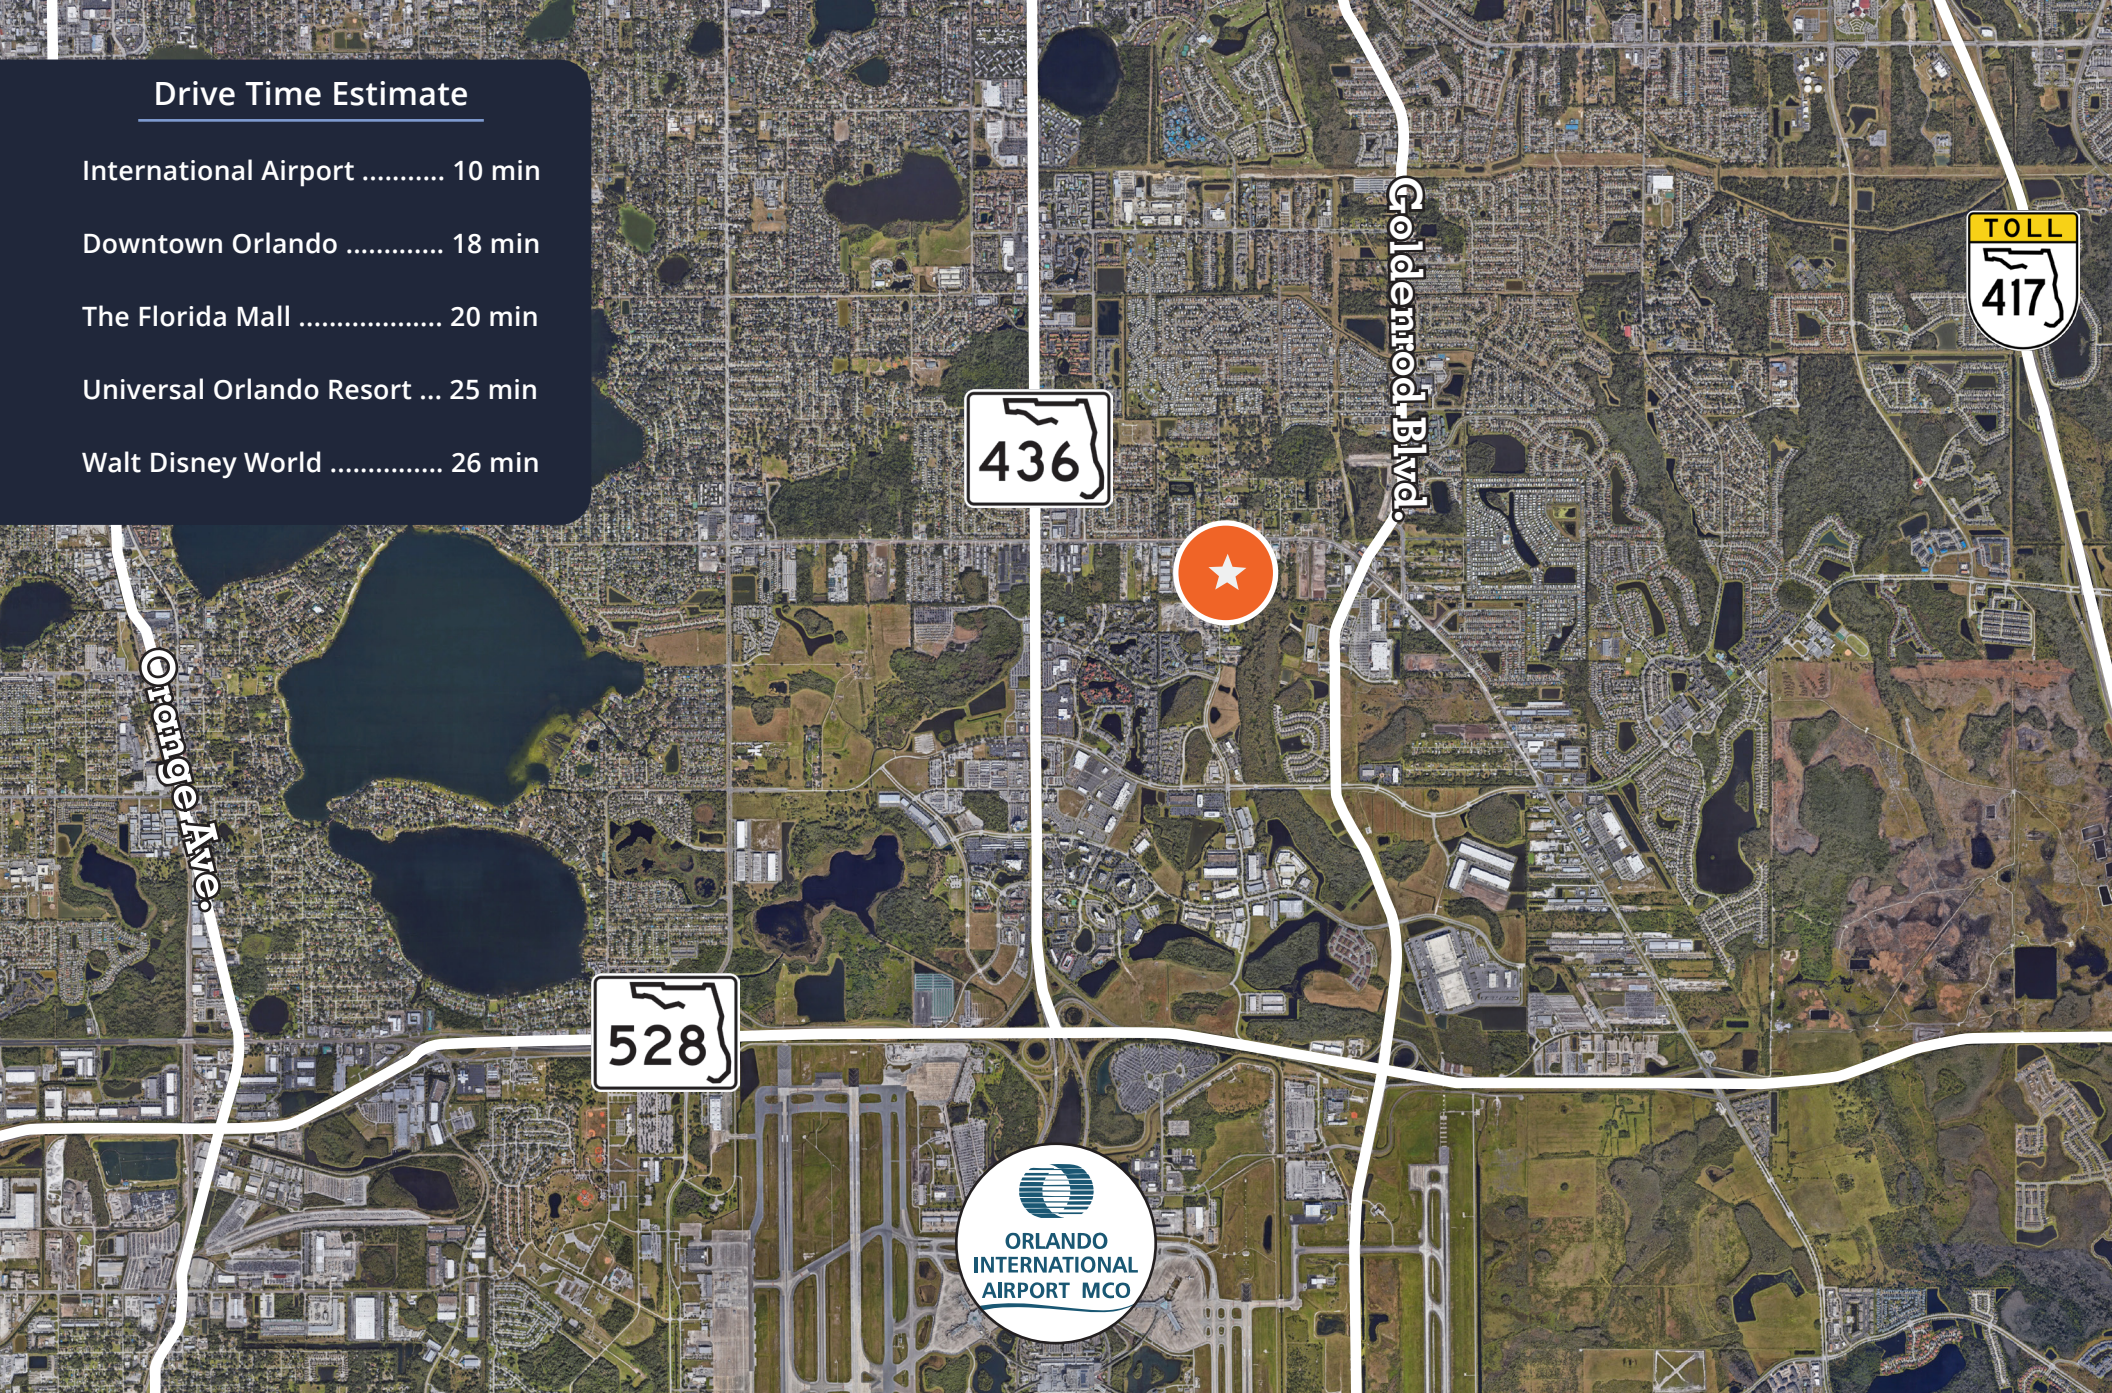

**For further
information**

Nathan Eissler
Principal
+1 407 440 6658
nathan.eissler@avisonyoung.com

avisonyoung.com