




**BUILDING ELEVATION**  
1" = 12' - 0"

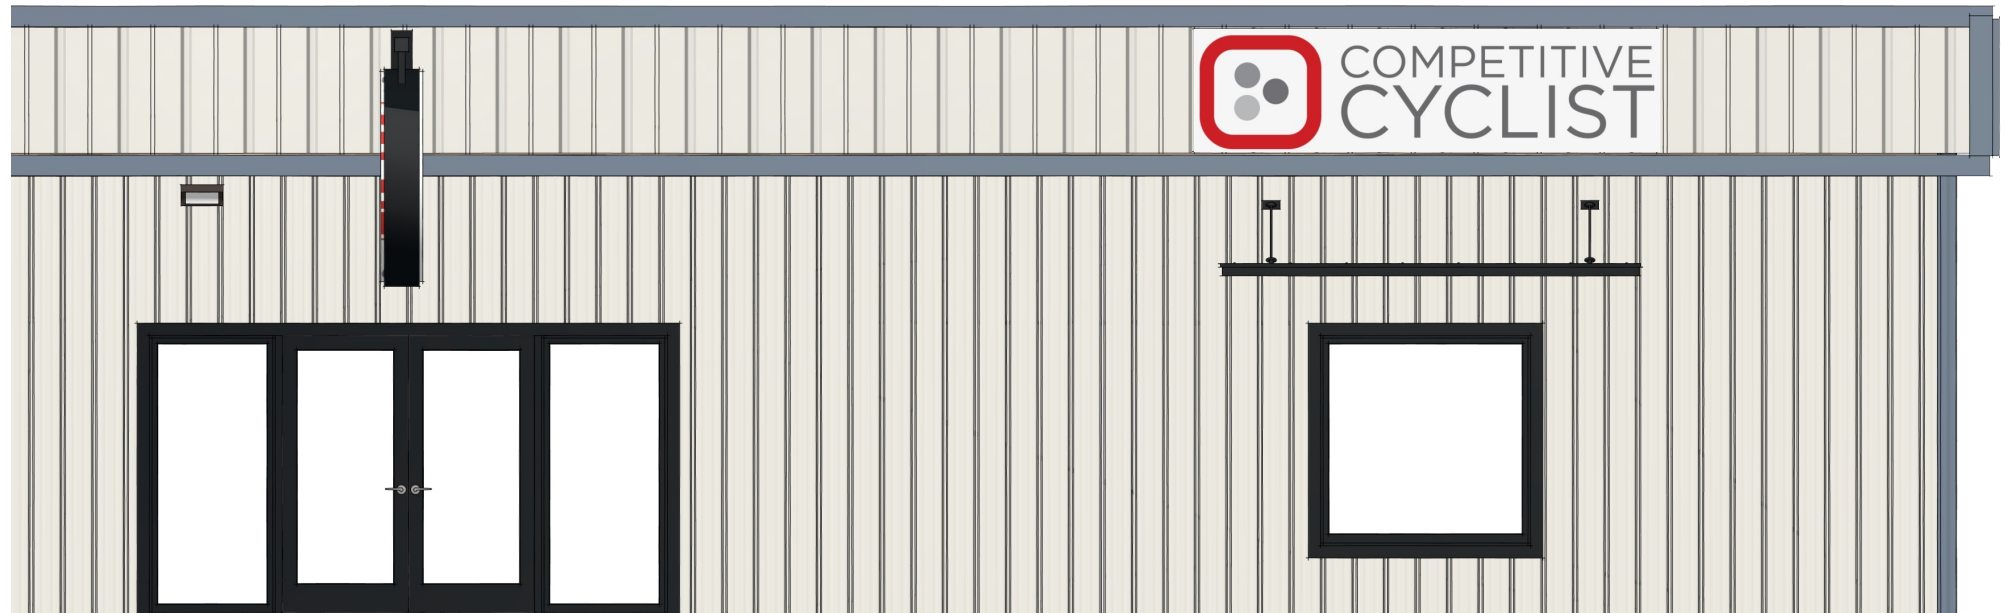

**PARTIAL ELEVATION**  
7/32" = 1' - 0"



**CONCEPTUAL VIEW**

REVISIONS		NO.	Date	By	Description

© WILDLY CREATIVE DESIGNS, INC 2024. ALL RIGHTS RESERVED. THE INFORMATION DEPICTED HEREIN IS THE SOLE PROPERTY OF WCD, INC. AND NO PART OF THIS INFORMATION MAY BE REPRODUCED IN ANY FORM WITHOUT THE WRITTEN PERMISSION OF SAUNDERS COMPANY, INC. NOTE: 3D VIEWS ARE NOT TO SCALE AND MAY NOT REFLECT EXACTLY WHAT IS AVAILABLE FOR THE PROJECT. RENDER VIEWS ARE REPRESENTATIONS OF WHAT THE VIEW COULD LOOK LIKE, NOT WHAT IT WILL LOOK LIKE. 2D VIEWS ALWAYS SUPERCEDE 3D VIEWS

PLANS FOR:  
**COMMERCIAL BLDG**  
739  
GRAND JUNCTION, CO 81501  
EMAIL: jenniferynbarbour@yahoo.com  
PHONE:

DRAWINGS PROVIDED BY:  
**Wildly Creative Designs, Incorporated**  
325 MT COLUMBIA DR LEADVILLE, CO 80461  
PHONE: 970.443.1491  
EMAIL: jenniferynbarbour@yahoo.com


DATE 8/6/2024

SCALE:  
VARIES - SEE SHEET

PAGE TITLE:  
PLAN, ELEVATIONS & VIEW


SHEET #:  
**A-1**

CONCEPTUAL VIEWS - PLAN A



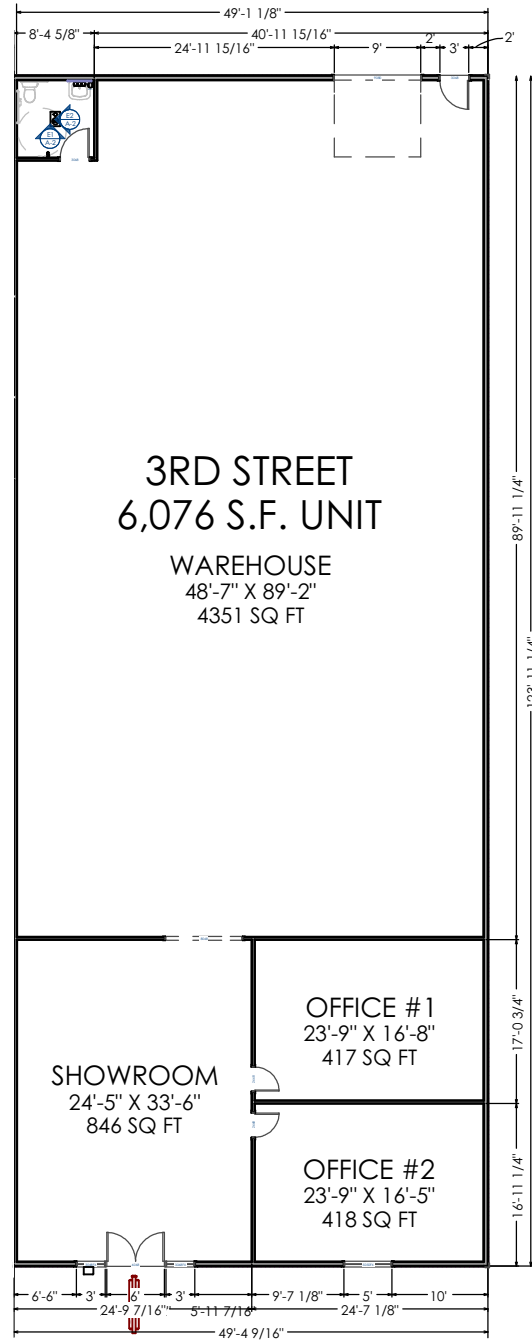


FLOOR PLAN A  
1" = 20' - 0"

CONCEPTUAL VIEWS - PLAN B

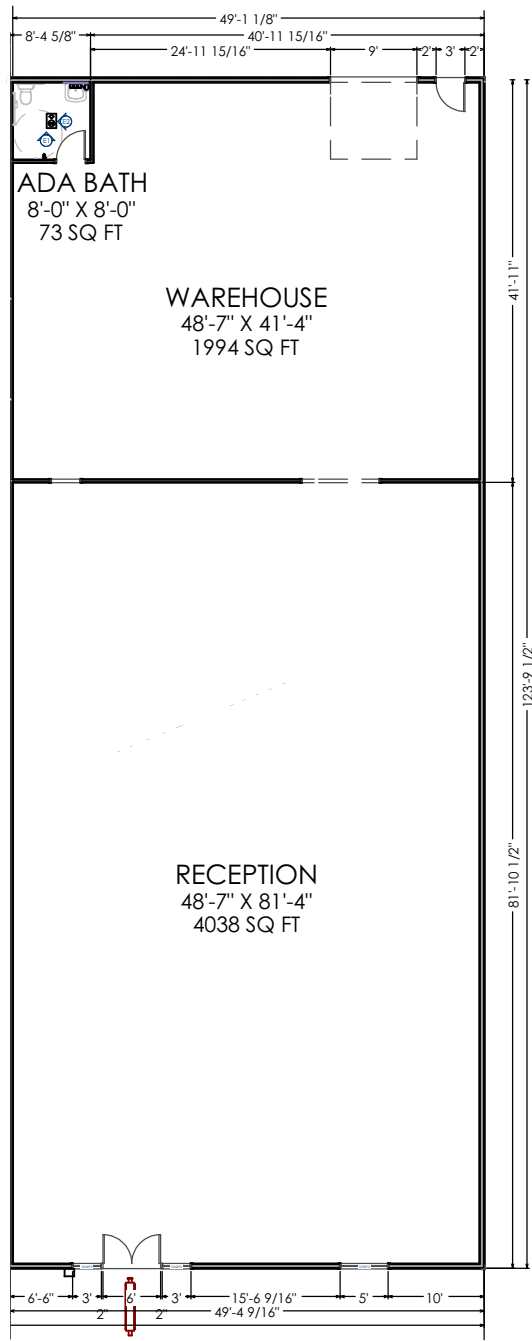

FLOOR PLAN B  
1" = 20' - 0"

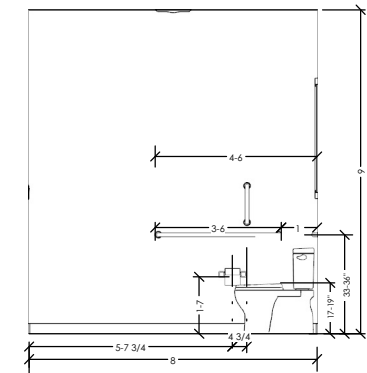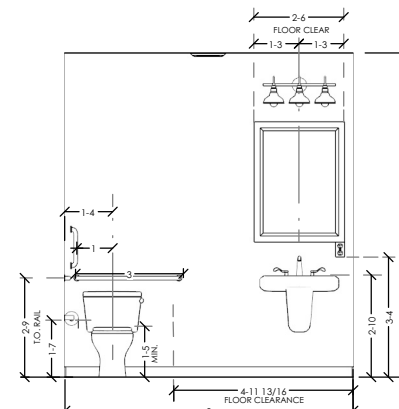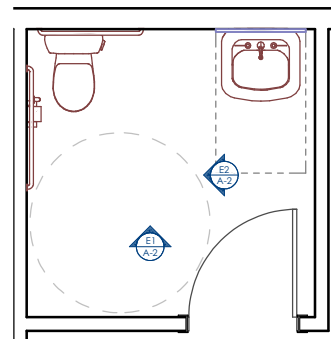

NO.	REVISIONS	Date	By	Description

© WILDLY CREATIVE DESIGNS, INC 2024. ALL RIGHTS RESERVED. THE INFORMATION DEPICTED HEREIN IS THE SOLE PROPERTY OF WCD, INC. AND NO PART OF THIS INFORMATION MAY BE REPRODUCED IN ANY FORM WITHOUT THE WRITTEN PERMISSION OF SAUNDERS COMPANY, INC. NOTE: 3D VIEWS ARE NOT TO SCALE AND MAY NOT REFLECT EXACTLY WHAT IS AVAILABLE FOR THE PROJECT. RENDER VIEWS ARE REPRESENTATIONS OF WHAT THE VIEW COULD LOOK LIKE, NOT WHAT IT WILL LOOK LIKE. 2D VIEWS ALWAYS SUPERCEDE 3D VIEWS

PLANS FOR:  
**COMMERCIAL BLDG**  
739  
GRAND JUNCTION, CO 81501  
EMAIL: JENNIFER@WCD.COM  
PHONE: 970.443.1491

DRAWINGS PROVIDED BY:  
**Wildly Creative Designs, Incorporated**  
325 MT COLUMBIA DR LEADVILLE, CO 80461  
PHONE: 970.443.1491  
EMAIL: jennifer@wcd.com

DATE 8/6/2024

SCALE:  
VARIES - SEE SHEET

PAGE TITLE:  
PLAN, ELEVATIONS & VIEW

SHEET #:  
**A-2**