



# 122 W FRANKLIN AVENUE

Minneapolis, MN 55404

## Office Space For Lease



### Highlights and Features:

- Free parking on surface lot
- Staffed front desk
- Conference rooms available at no charge
- Security cameras
- Ideal for non-profits/religious based tenants
- In the Whittier neighborhood
- Views of Minneapolis
- 1.5 miles to DT Minneapolis
- Easy access to I-94, I-35W, I-394

### Demographics and Traffic Counts:

- Average Household Population: 1 mile - 30,552, 3 miles - 163, 524, and 5 miles - 322,677
- Average Household Income: 1 mile - \$45,699, 3 miles - \$54,625, and 5 miles - \$62,467
- Franklin Avenue - 15,000 vpd



### Space Available

- Suite 218: 1,430 sf
- Suite 508: 1,988 sf
- Suite 510: 1,948 sf
- Gross Rate: \$29.50 psf



**Christianson & Company**  
 COMMERCIAL REAL ESTATE SERVICES  
[www.SpaceAvailableMN.com](http://www.SpaceAvailableMN.com)



**MARILYN FRITZE**  
 612.804.4364

[marilyn@christiansonandco.com](mailto:marilyn@christiansonandco.com)

This information is accurate as of the date of printing and is subject to change without notice. All information is deemed accurate, but cannot be guaranteed.

[www.SpaceAvailableMN.com](http://www.SpaceAvailableMN.com)  
[info@SpaceAvailableMN.com](mailto:info@SpaceAvailableMN.com) | 952.921.5844




## Interior Photos - Lobby, Cafeteria, Assembly Rooms, Board Room, Conference Room




This information is accurate as of the date of printing and is subject to change without notice. All information is deemed accurate, but cannot be guaranteed.

Floor Plan - Suite 218

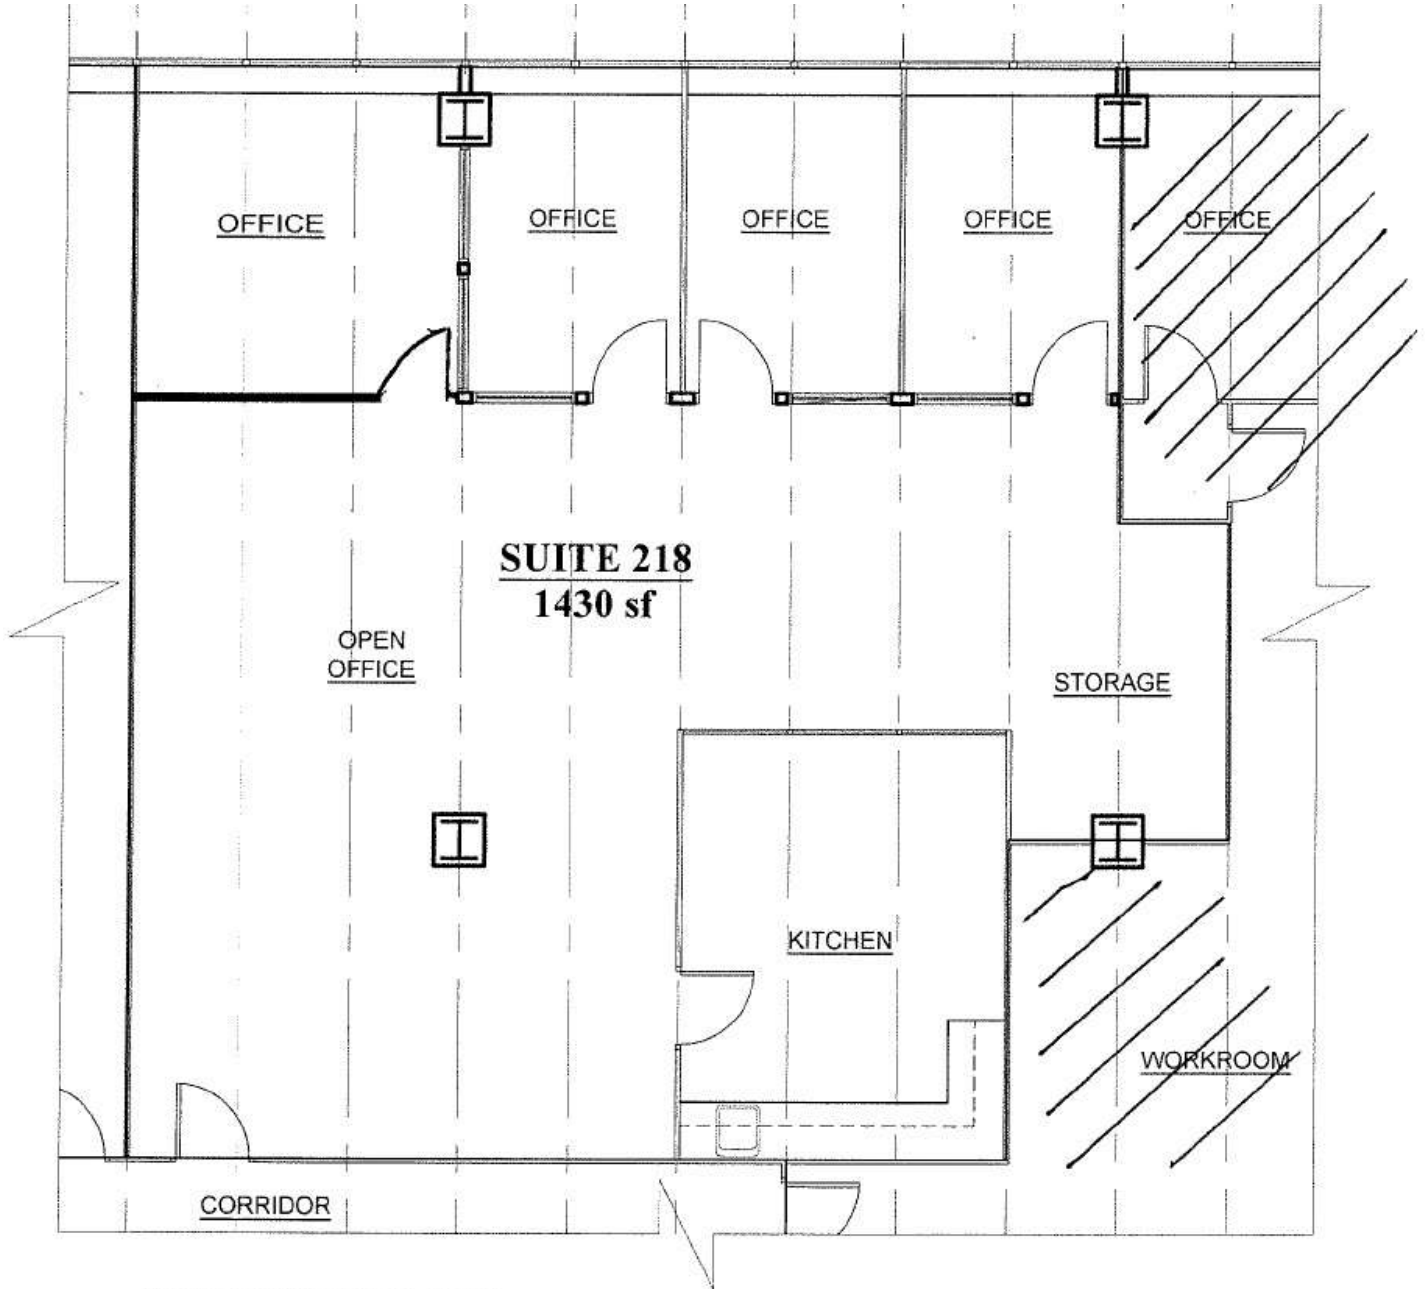


MCC SUITE 218

SCALE 1/8" = 1'-0"

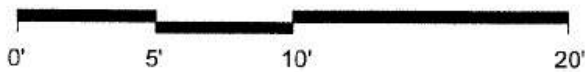

TOTAL FLOOR AREA OF SUITE 218 = 1430 SF

# Floor Plan - Suite 508

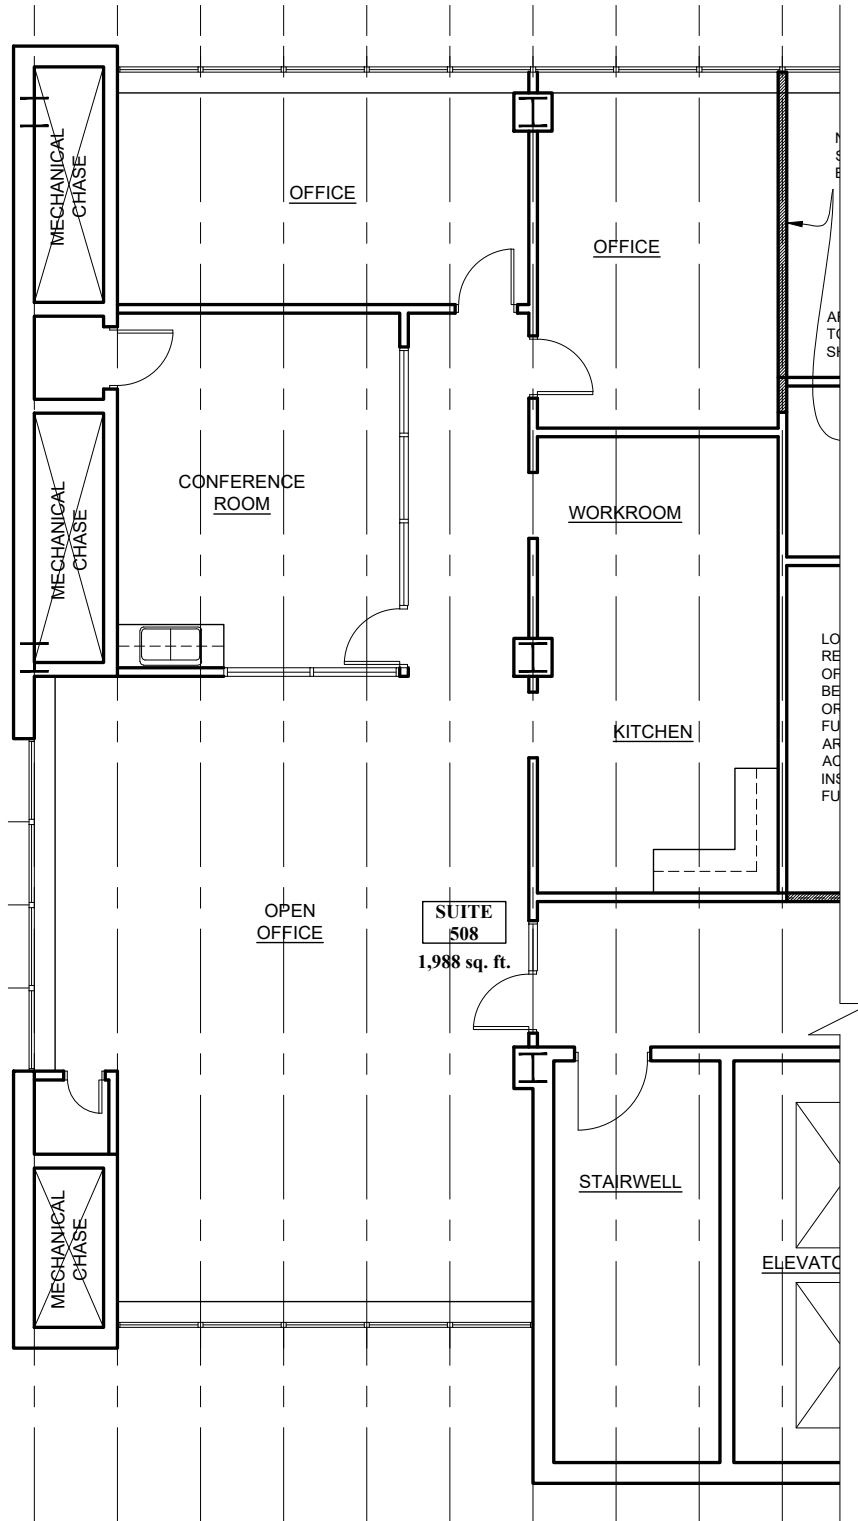

## MCC PARTIAL 5TH FLOOR PLAN - SUITE 508

SCALE 1/8" = 1'-0"


JULY 7, 2023



TOTAL FLOOR AREA OF SUITE = 1988SF




## Interior Photos - Suite 508

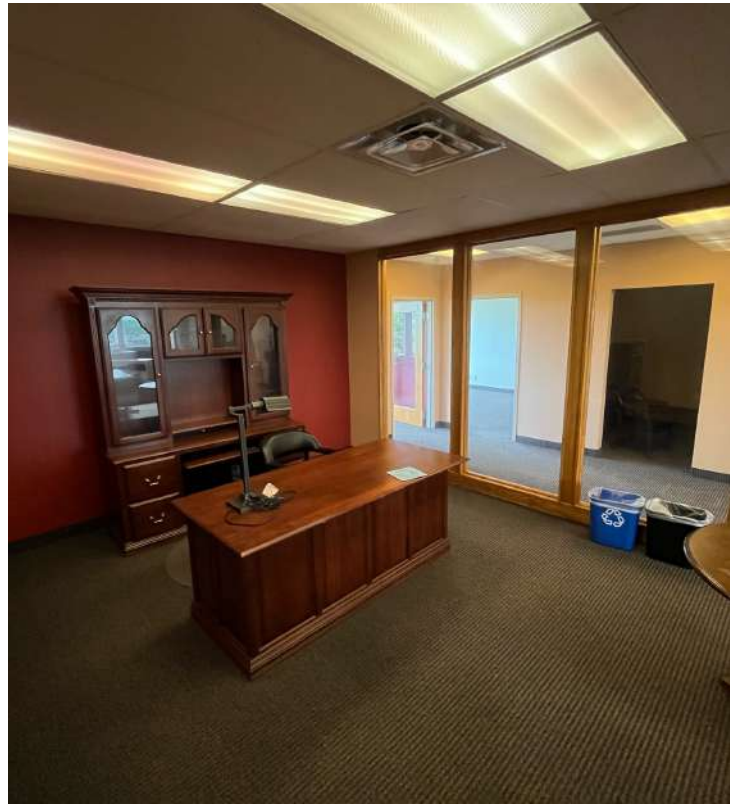

This information is accurate as of the date of printing and is subject to change without notice. All information is deemed accurate, but cannot be guaranteed.

# Floor Plan - Suite 510

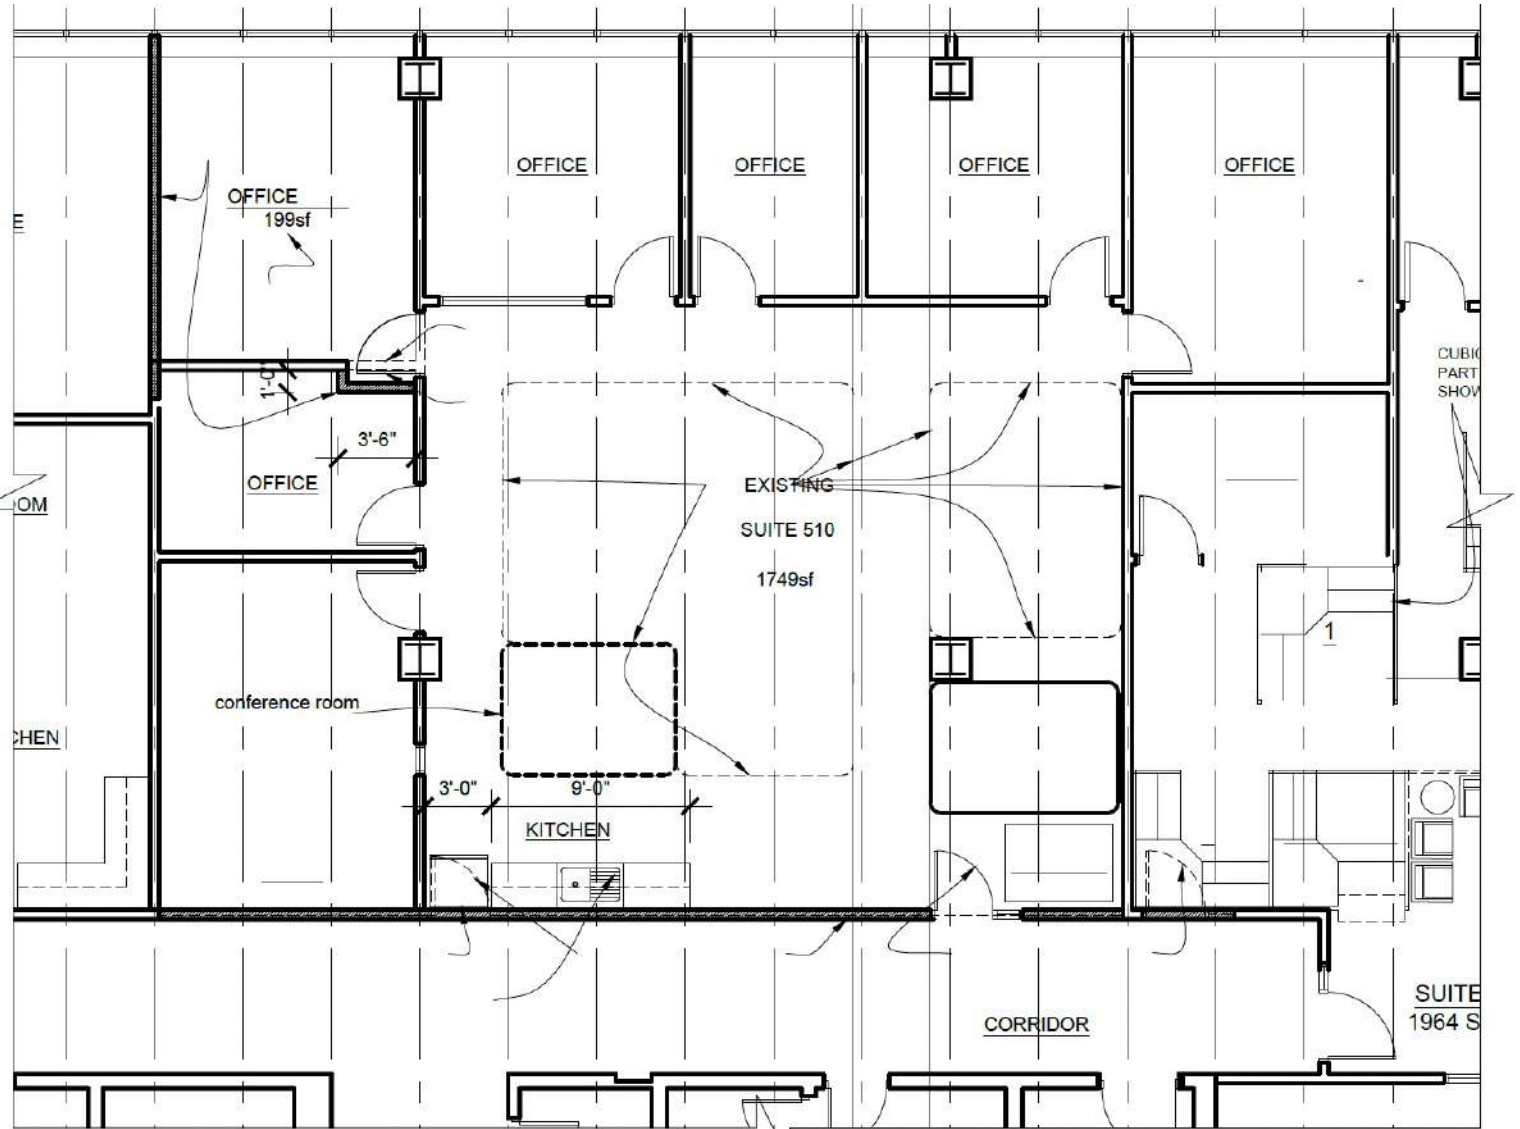

## MCC PARTIAL 5TH FLOOR PLAN - SUITE 510 / WELLSHARE ADDITION

SCALE 1/8" = 1'-0"

SW \* JANUARY 25, 2023



TOTAL SUITE 510 FLOOR AREA WITH ADDITION = 1948 SF