


OFF STREET PARKING REQUIREMENT:
 10' WIDE x 20' DEEP
 1 SPACES PER 200 S.F. + 6 BIKES
 22 SPACES

PROPOSED OFF-STREET PARKING:
 10' WIDE x 20' DEEP
 25 SPACES

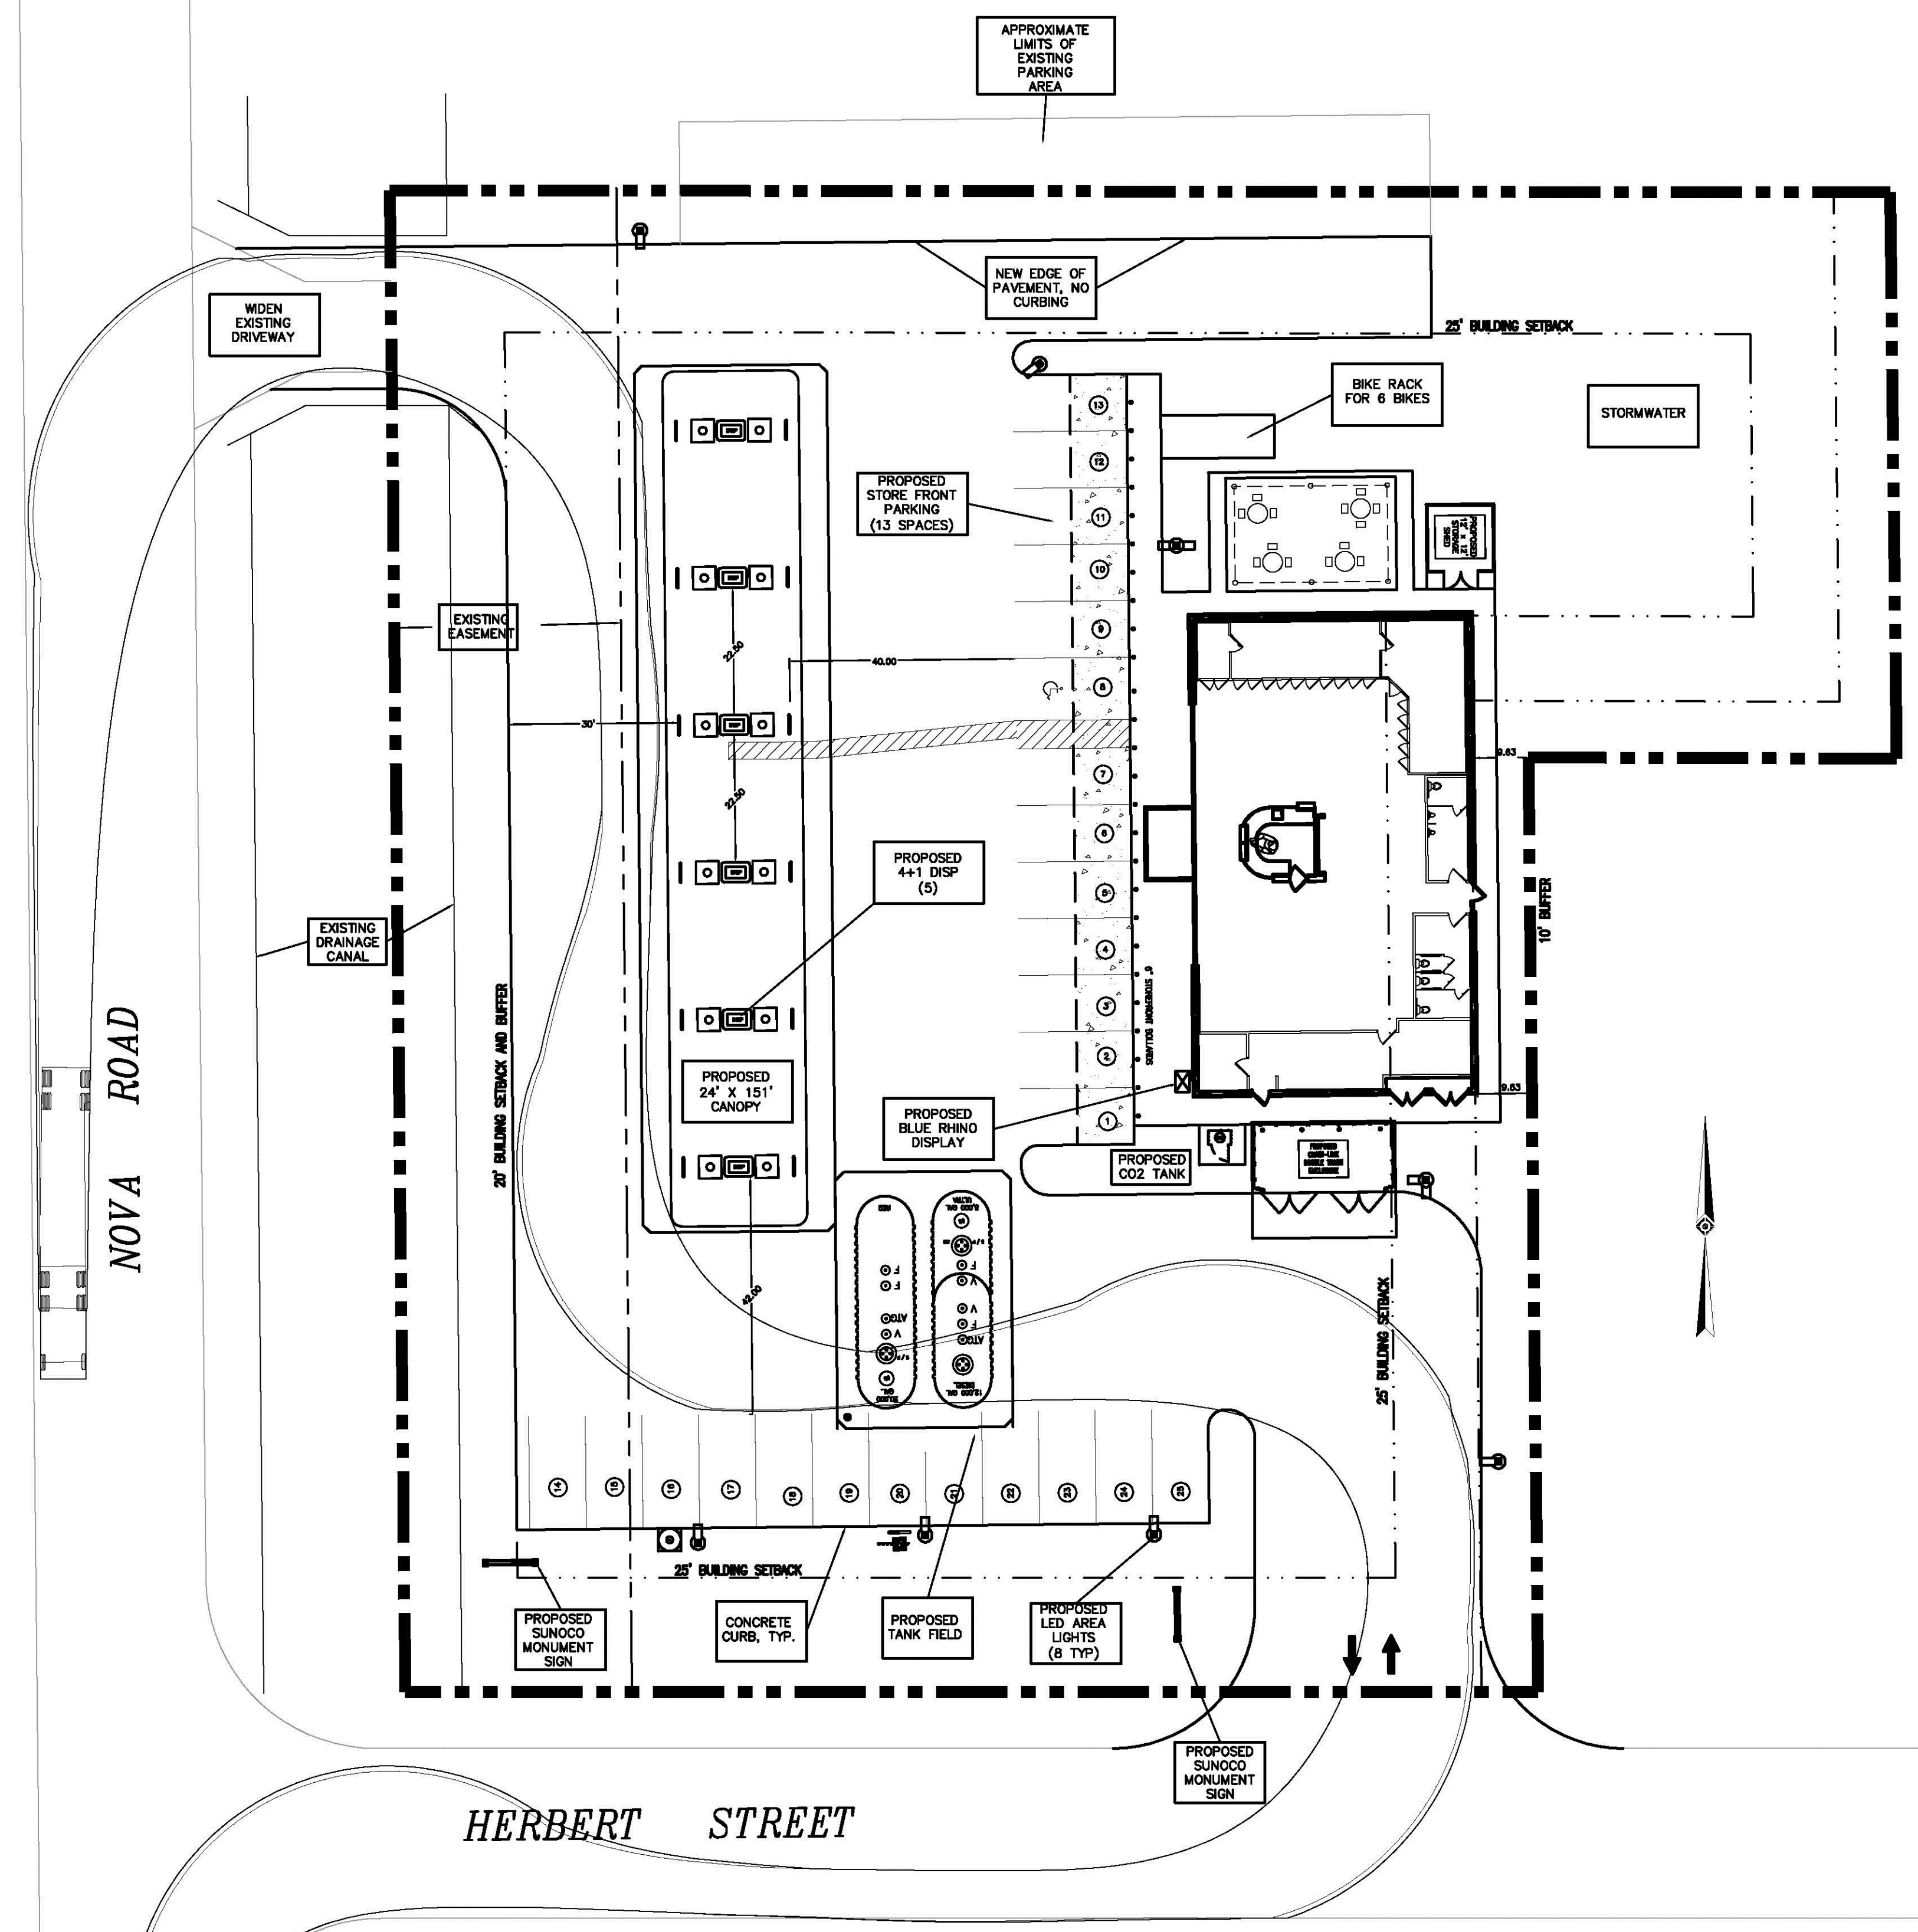


PROPOSED TANK CONFIGURATION
 2-20K TANKS (NEW) (1 BAFFLE)

- 20K REG
- 8K ULTRA
- 12K DIESEL

Bergmann
 associates
 architects // engineers // planners

28 East Main Street
 200 First Federal Plaza
 Rochester, New York 14614-1909
 office: 585.232.5135
 fax: 585.232.4652
 www.bergmannpc.com

NOT APPROVED:
 THIS PLAN HAS NOT RECEIVED FINAL APPROVAL OF ALL REVIEWING AGENCIES. THIS PLAN IS SUBJECT TO REVISIONS UNTIL ALL APPROVALS ARE OBTAINED AND SHOULD NOT BE USED FOR CONSTRUCTION PURPOSES.

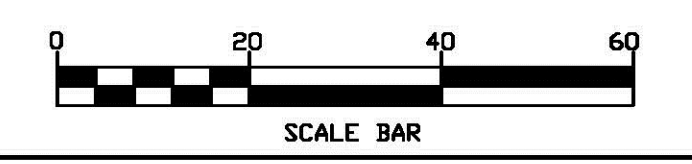

1	9-25-13	ADDED 6TH DISPENSER, ADDED EXISTING PARKING AREA TO NORTH			
REV. NO.	DATE	REVISIONS	DRAWN BY	CHK'D. BY	APP'D.
LOCATION:		Nova Road & Herbert Street Port Orange, FL		PROJECT NO.	
CONCEPT SITE PLAN					
APPROVED			FACILITY NO.		DRAWING NO.
CHECKED B. Burt					CP-1
DRAWN T. Burt					REV. NO.
DATE 8/13/13					1

THIS DRAWING IS AND SHALL REMAIN THE PROPERTY OF BERGMANN ASSOCIATES, INC. NO REPRODUCTION OR ALTERATION OF THIS DRAWING WITHOUT THE EXPRESSED WRITTEN PERMISSION OF BERGMANN ASSOCIATES, INC. IS PERMITTED.