


SECOND FLOOR PLAN

SCALE: 1/4" = 1'-0"

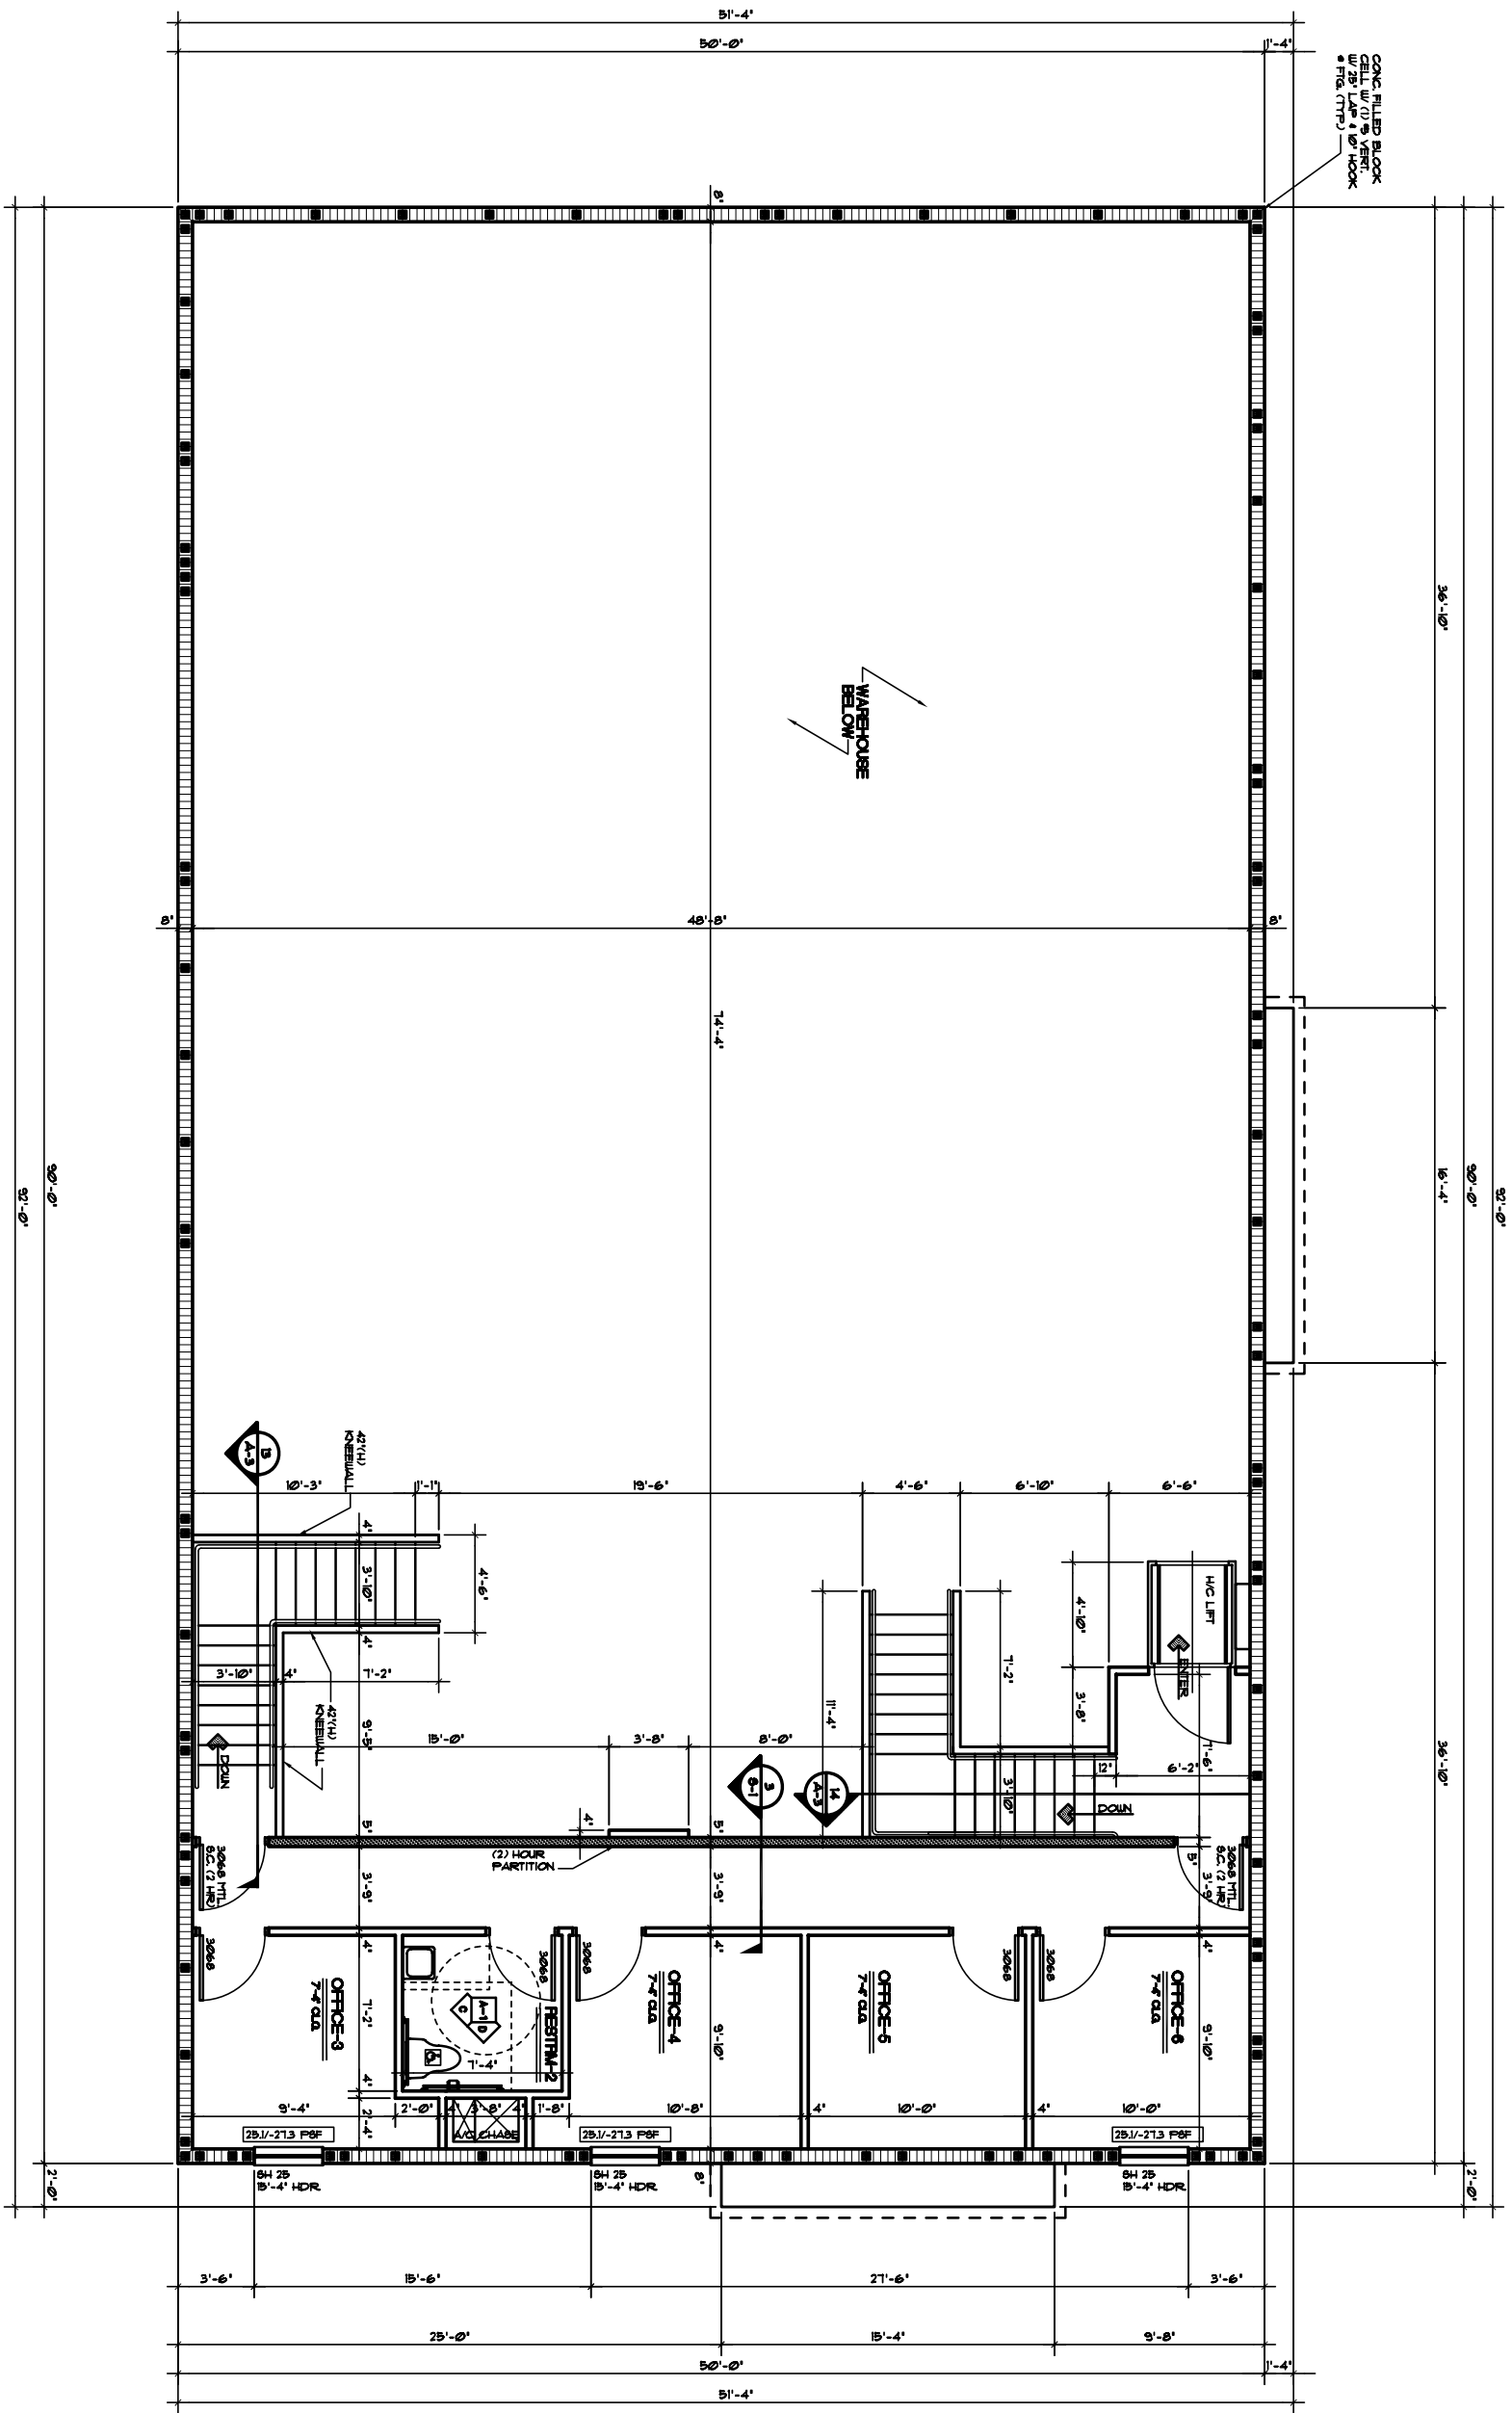

DESIGN STATEMENT: THIS STRUCTURE HAS BEEN DESIGNED FOR A DESIGN WIND SPEED OF 120 mph (3 SEC. 0.957) BUILDING APPEARANCE FACTOR: I WIND EXPOSURE: B INTERNAL PRESSURE COEFFICIENT: 0.18 DESIGN WIND SPEED: +25 mph / -34 mph (see components on floor plan)

PROJECT NO.: JFL0552 DATE: 11/14/17 DESIGN BY: TFL/SJC	REVISIONS 5/17/20 PLAN REVIEW	SECOND FLOOR PLAN OFFICE/WAREHOUSE BUILDING FOR: POOLS & SCREENS at 890 SHADICK DRIVE	Lot 46 Ver. 5		gerald gross architect 205 East First Street Sanford, Florida 32771 407 256 7118 FL REG. ARCHITECT NO. 6908	

DESIGNER HEREBY EXPRESSLY RESERVES HIS COPYRIGHT AND OTHER PROPERTY RIGHTS IN THESE PLANS. THESE PLANS AND DRAWINGS ARE NOT TO BE REPRODUCED, CHANGED OR COPIED IN ANY FORM OR MANNER WHATSOEVER, NOR ARE THEY TO BE ASSIGNED TO ANY PARTY WITHOUT FIRST OBTAINING THE EXPRESSED WRITTEN PERMISSION AND CONSENT OF GERALD R. GROSS, AIA.