

GENERAL NOTES:
 THE LEASE PLAN DRAWING SHOWN IS
 AN ADVANCE PLAN FOR NEGOTIATION
 PURPOSES ONLY. IT IS NOT AN AS
 BUILT DRAWING. INFORMATION SHOWN
 HERE IS NOT TO BE INTERPRETED AS
 FINAL OR COMPLETE. TENANTS SHALL
 VERIFY LEASE AREA FIELD CONDITIONS
 AT THE SITE.

BK OFFICES
 CARR.#5, KM 27.4
 BUILDING 1 PUERTO NUEVO
 DISTRIBUION CENTER BO.
 PALMAS, CATAÑO, PR

KEY PLAN

CONSULTANTS

REVISIONS

NO.	DATE	ISSUES


COPYRIGHT
 THESE PLANS ARE AN INSTRUMENT OF SERVICE
 AND THE PROPERTY OF THE ARCHITECTS. THEY
 MAY NOT BE COPIED OR REPRODUCED WITHOUT
 THEIR EXPRESS AND WRITTEN CONSENT.

CONSULTANT

SEAL


CARRERA
 arquitectos
 ACUARELA 100 • MARGINAL MARTINEZ NADAL
 GUAYNABO, P.R. • 00969
 Tel: 787 620 0475 • Fax: 787 620 0476
 e o o c a r r e r a - a r q . c o m

TITLE SHEET PAGE NUMBER
 L.O.D. **A100**

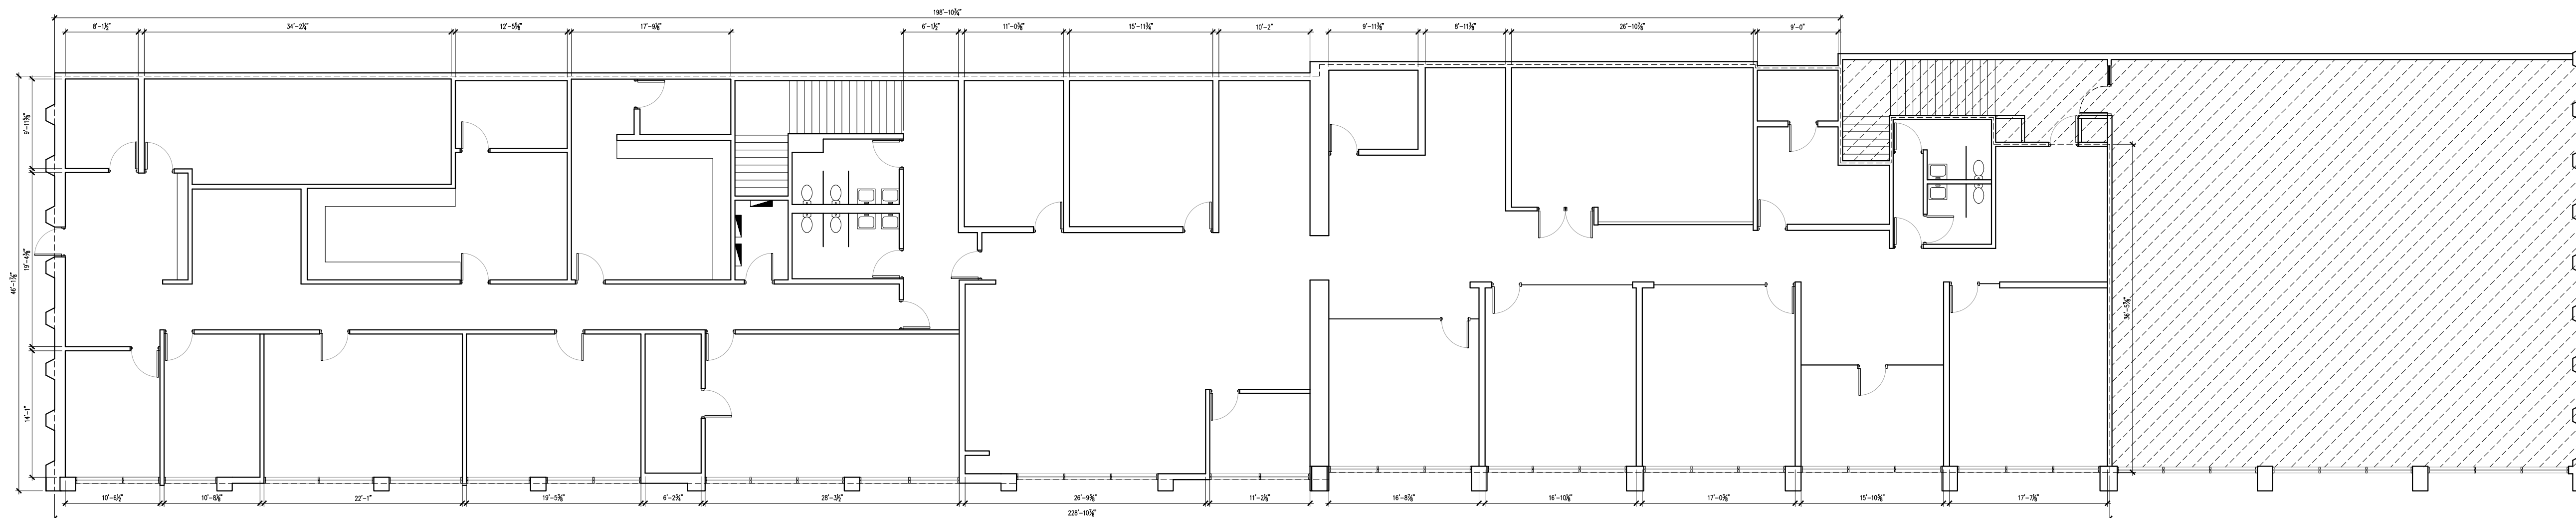

LOD - SECOND FLOOR PLAN
 SCALE: 3/32" = 1'-0"

BURGER KING
 CATANO OFFICE SPACE
 SECOND FLOOR AREA: 10,012.25 S.F.
 TOTAL AREA: 16,246.75 S.F.

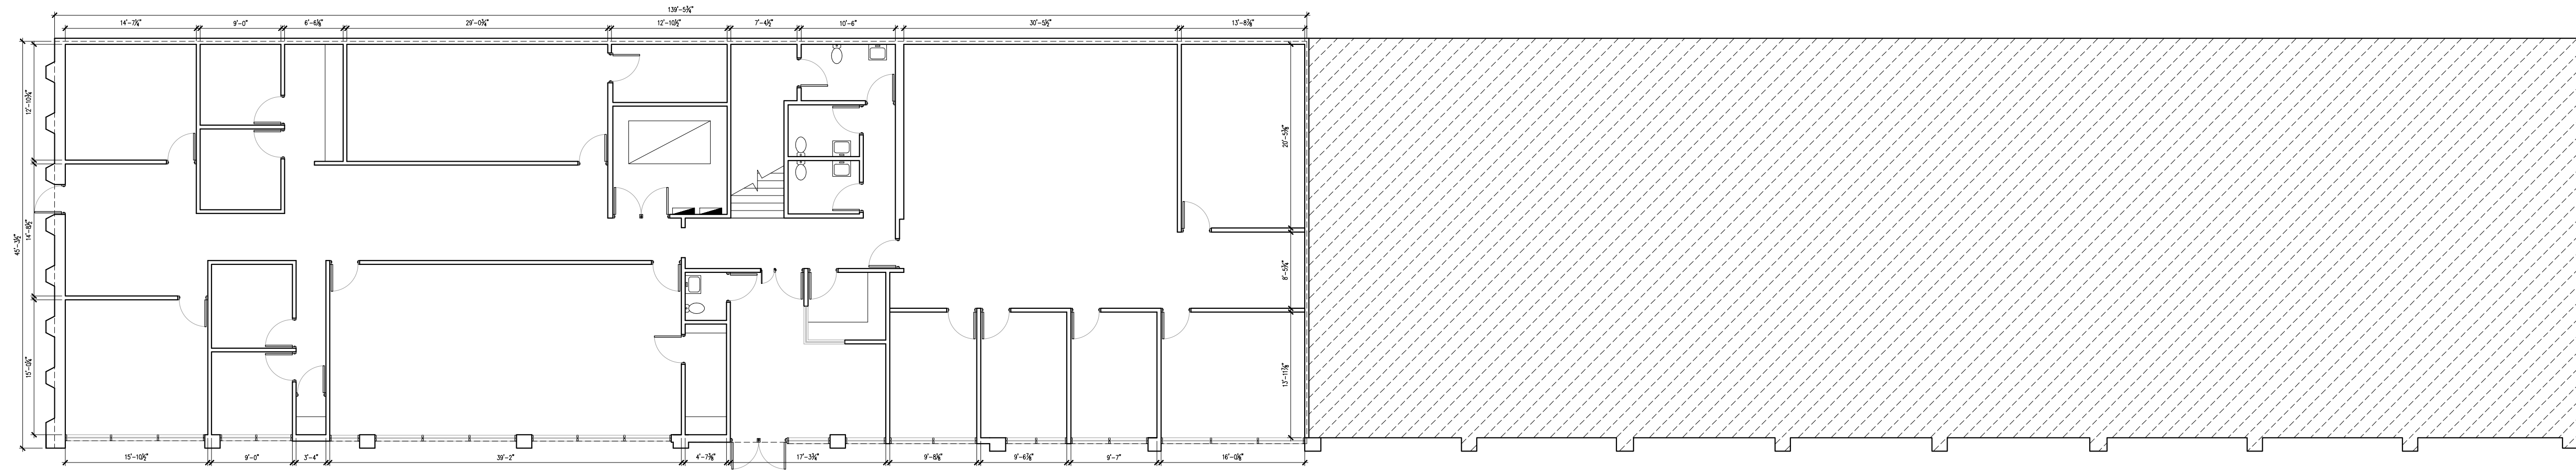

LOD - FIRST FLOOR PLAN
 SCALE: 3/32" = 1'-0"

BURGER KING
 CATANO OFFICE SPACE
 FIRST FLOOR AREA: 6,234.5 S.F.
 TOTAL AREA: 16,246.75 S.F.