


1ST FLOOR PLAN
SCALE: 1/4"=1'-0"

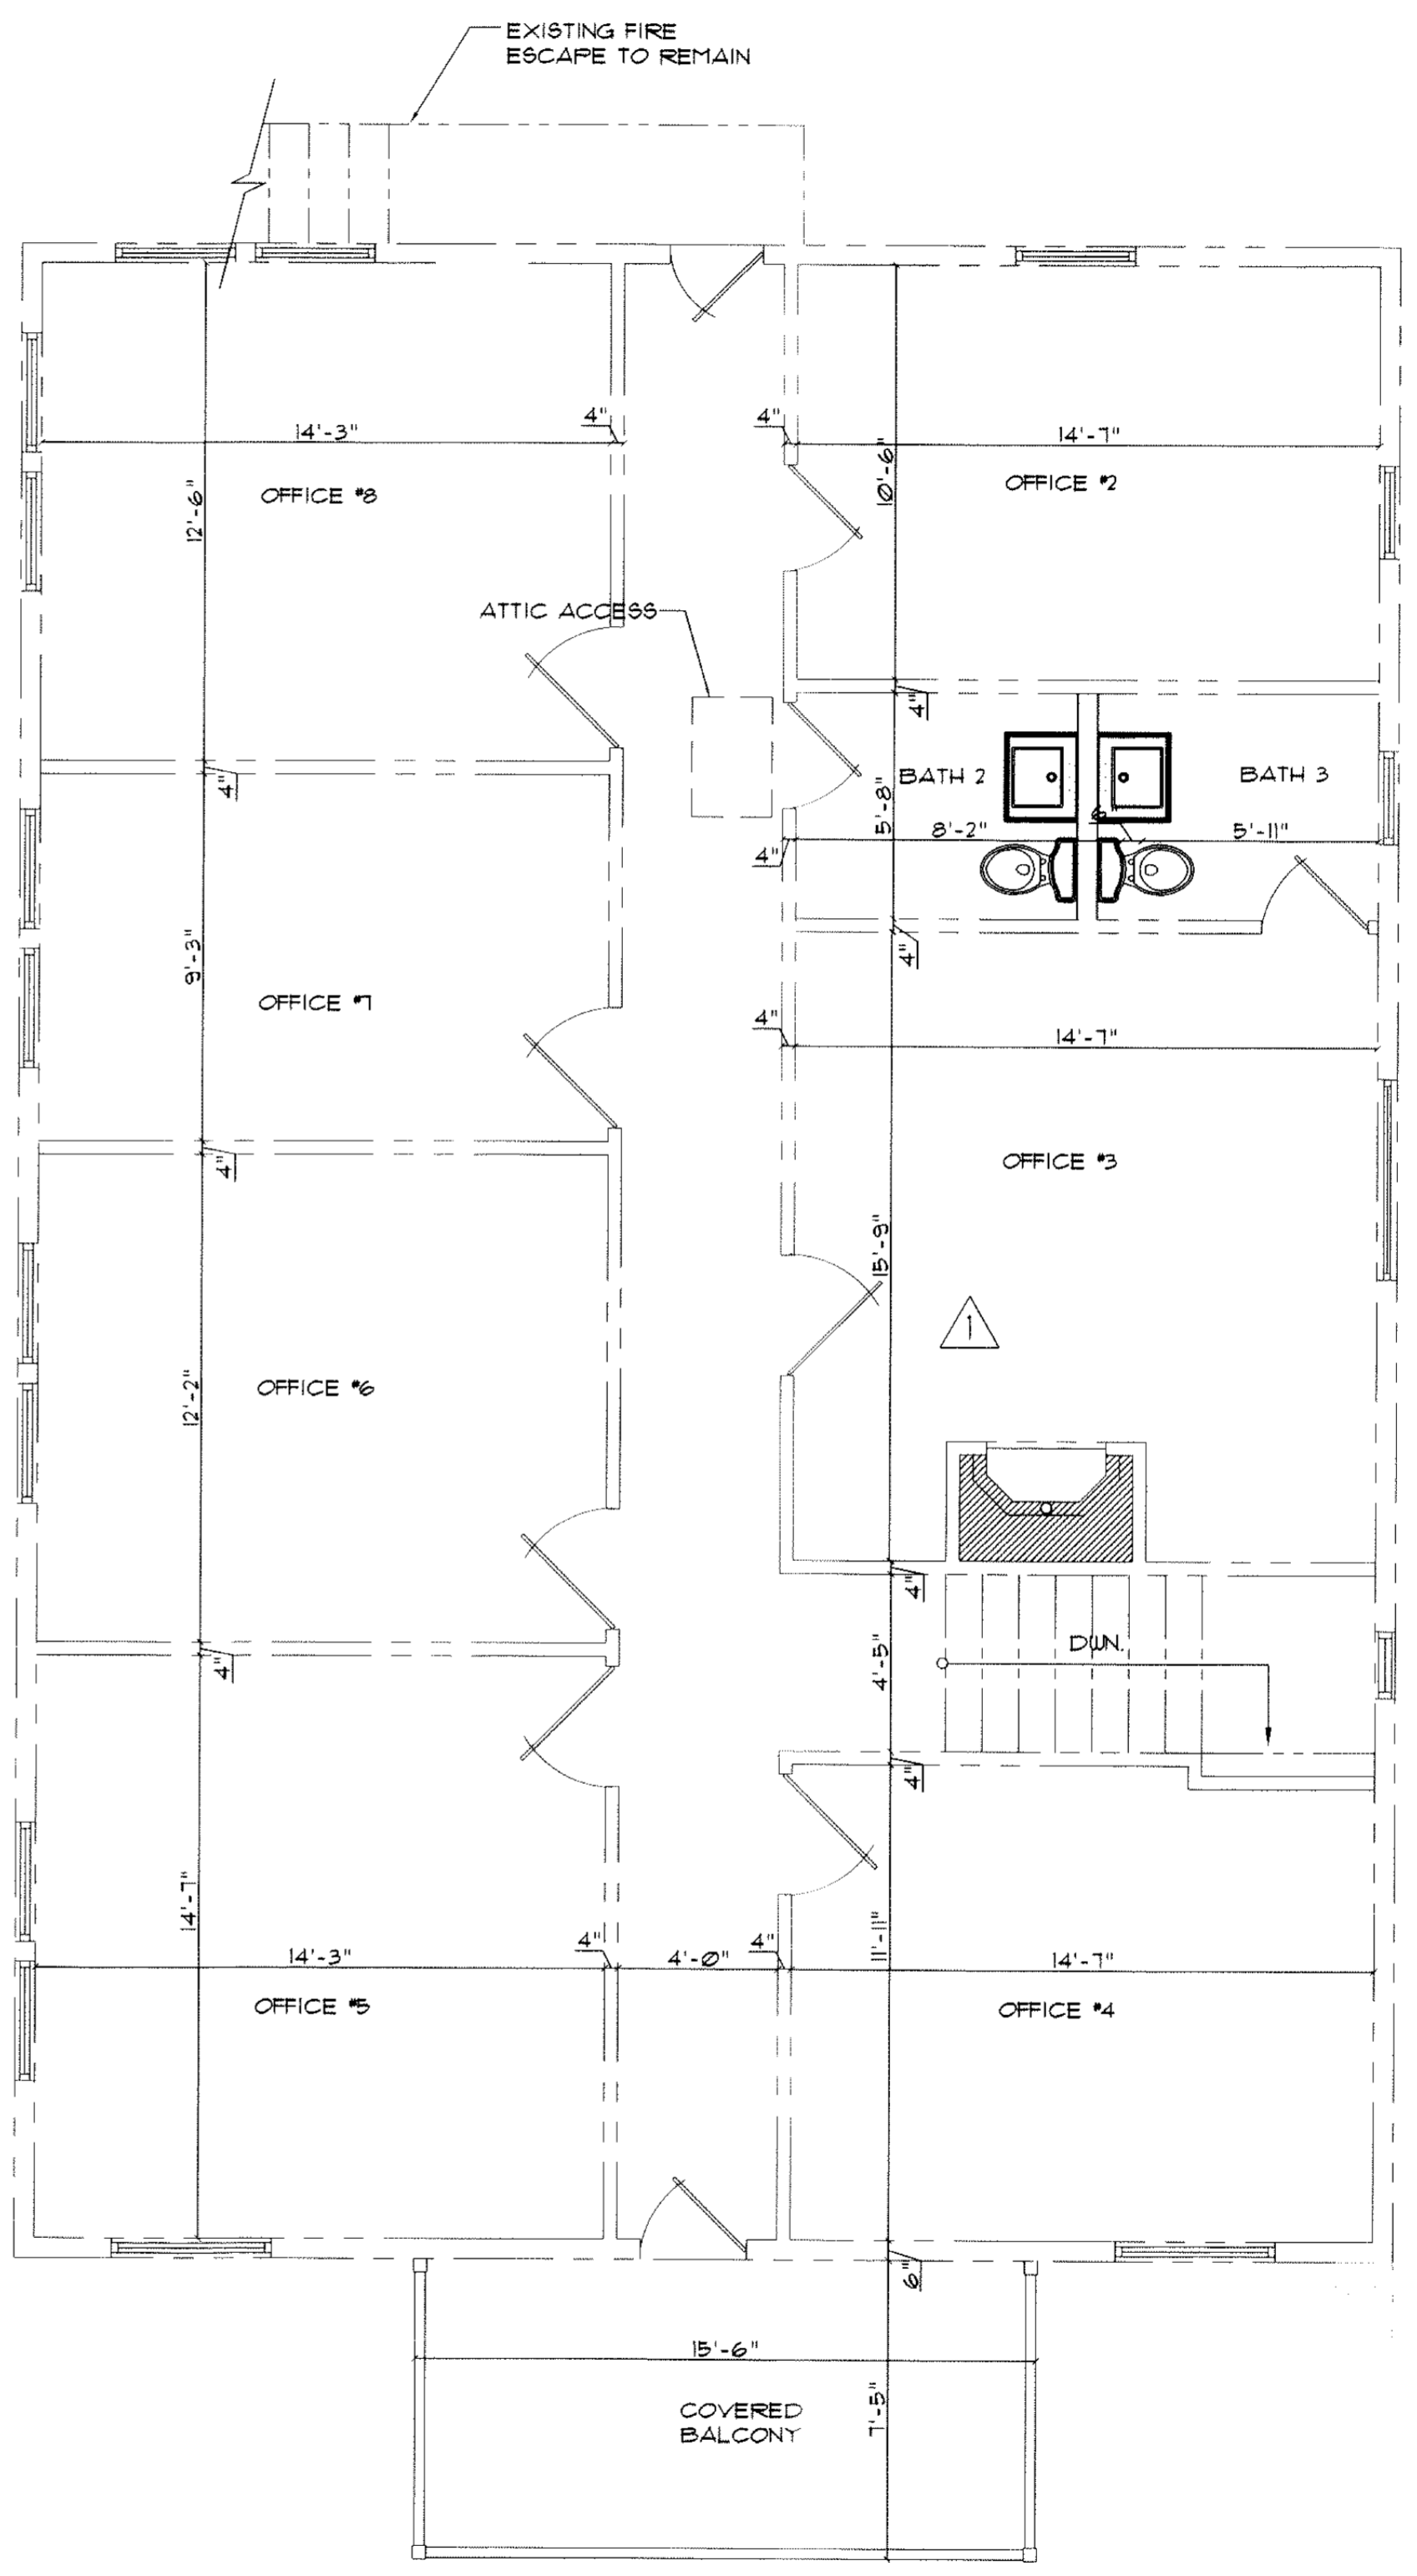

2ND FLOOR PLAN
SCALE: 1/4"=1'-0"

WRITTEN DIMENSIONS SHALL HAVE PRECEDENCE OVER SCALE DIMENSIONS. CONTRACTOR SHALL VERIFY AND BE RESPONSIBLE FOR DIMENSIONS AND CONDITIONS OF JOB AND DRB ENGINEERING, INC. MUST BE NOTIFIED IN WRITING OF ANY VARIATION FROM THE DIMENSIONS, CONDITIONS AND SPECIFICATIONS APPEARING ON THESE PLANS.

JULIO ORBEGOSO
FLORIDA P.E. 38769
DATE: _____

THESE DRAWINGS ARE THE PROPRIETARY WORK PRODUCT AND PROPERTY OF DRB ENGINEERING INC., DEVELOPED FOR THE EXCLUSIVE USE OF DRB ENGINEERING INC. USE OF THESE DRAWINGS AND CONCEPTS CONTAINED THEREIN WITHOUT THE WRITTEN PERMISSION OF DRB ENGINEERING INC. IS PROHIBITED AND MAY SUBJECT YOU TO A CLAIM FOR DAMAGES FROM DRB ENGINEERING INC.

△	03-27-07
△	04-05-07

REVISIONS

DATE	ISSUE

NEW OFFICE RENOVATION PLANS FOR:
705 E. ORANGE STREET
LAKELAND, FLORIDA

PROJECT _____

DRAWING **A1**

DRAWN **HLB**

CHECK **JO**

06-128
PROJECT NO. _____

DATED **02-14-07**

ORB
ENGINEERING, INC.
2126 E. EDGEWOOD DR.
SUITE 12
LAKELAND, FL 33803
PH. (863) 667-0500
FAX. (863) 667-0501
email@orbengineering.net
www.orbengineering.net