



IT IS A VIOLATION OF THE LAW FOR ANY PERSON, UNLESS ACTING UNDER THE DIRECTION OF A LICENSED ARCHITECT TO ALTER THESE PLANS AND SPECIFICATIONS. THIS DOCUMENT CONTAINS PROPERTY INFORMATION AND SHALL NOT BE USED OR REPRODUCED, OR ITS CONTENTS DISCLOSED, IN WHOLE OR IN PART, WITHOUT THE PRIOR WRITTEN CONSENT OF GALLO HERBERT ARCHITECTS ARCHITECTS. COPYRIGHT 2017 GALLO HERBERT ARCHITECTS.

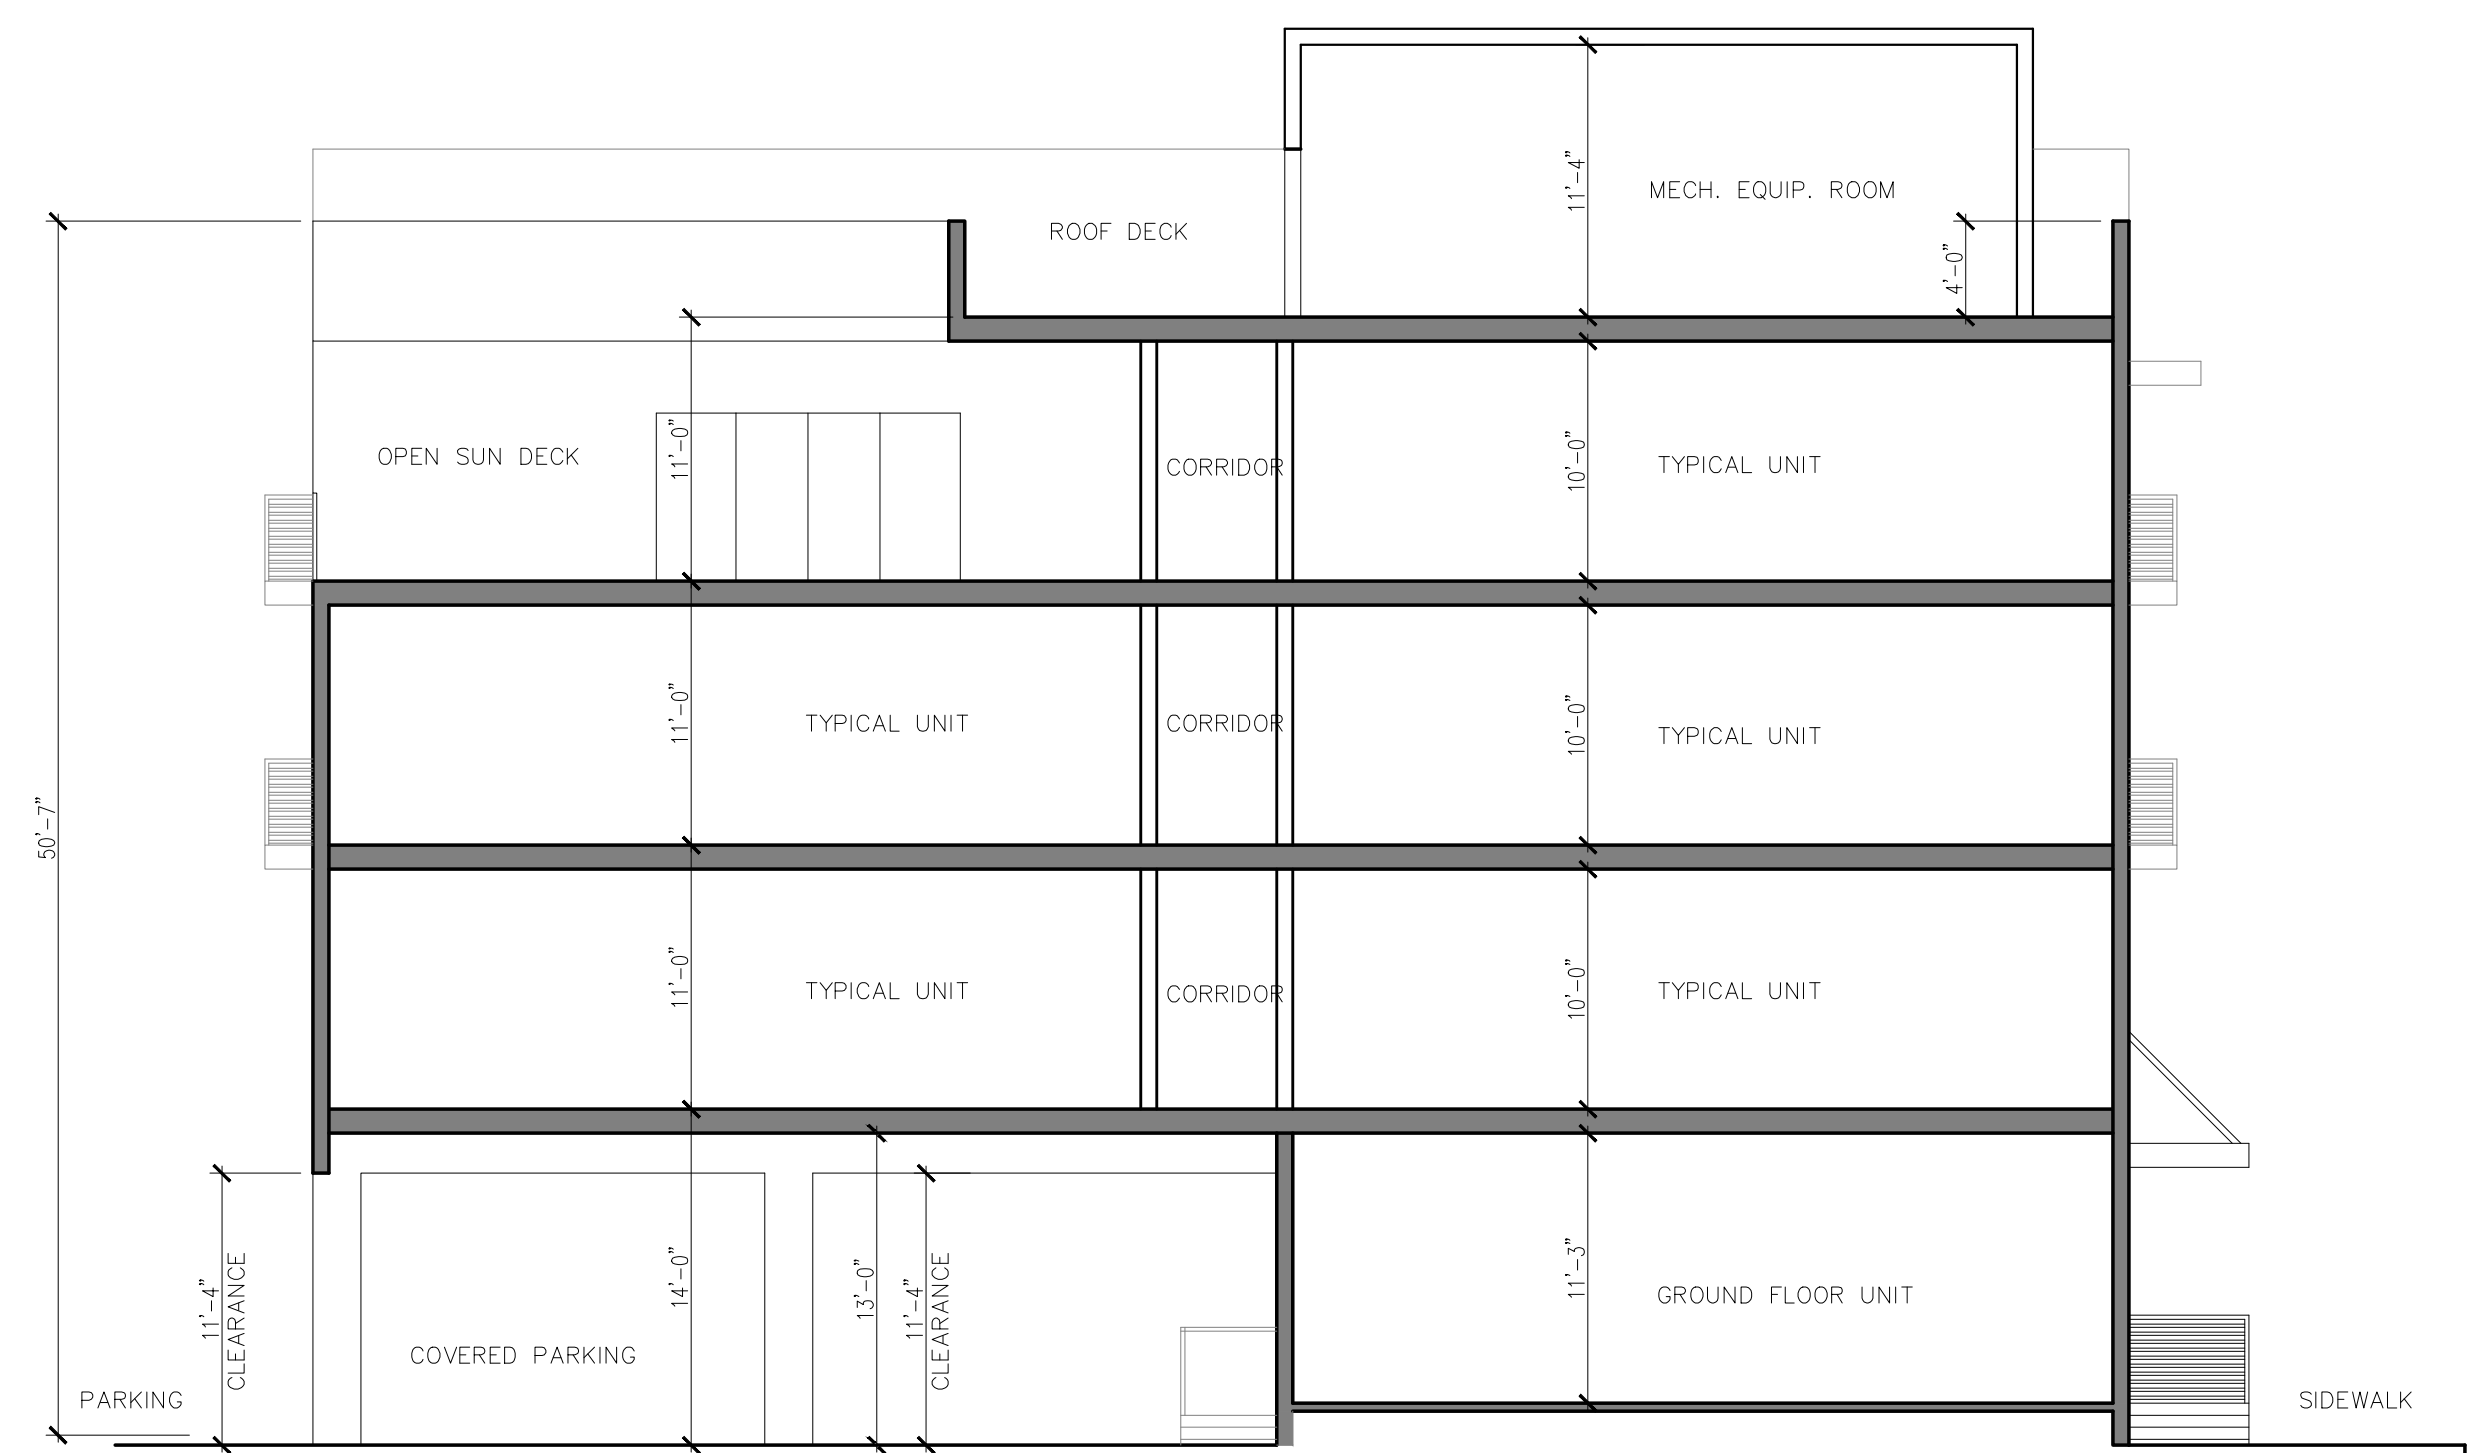

BUILDING SECTION LOOKING SOUTH



SOUTH ELEVATION

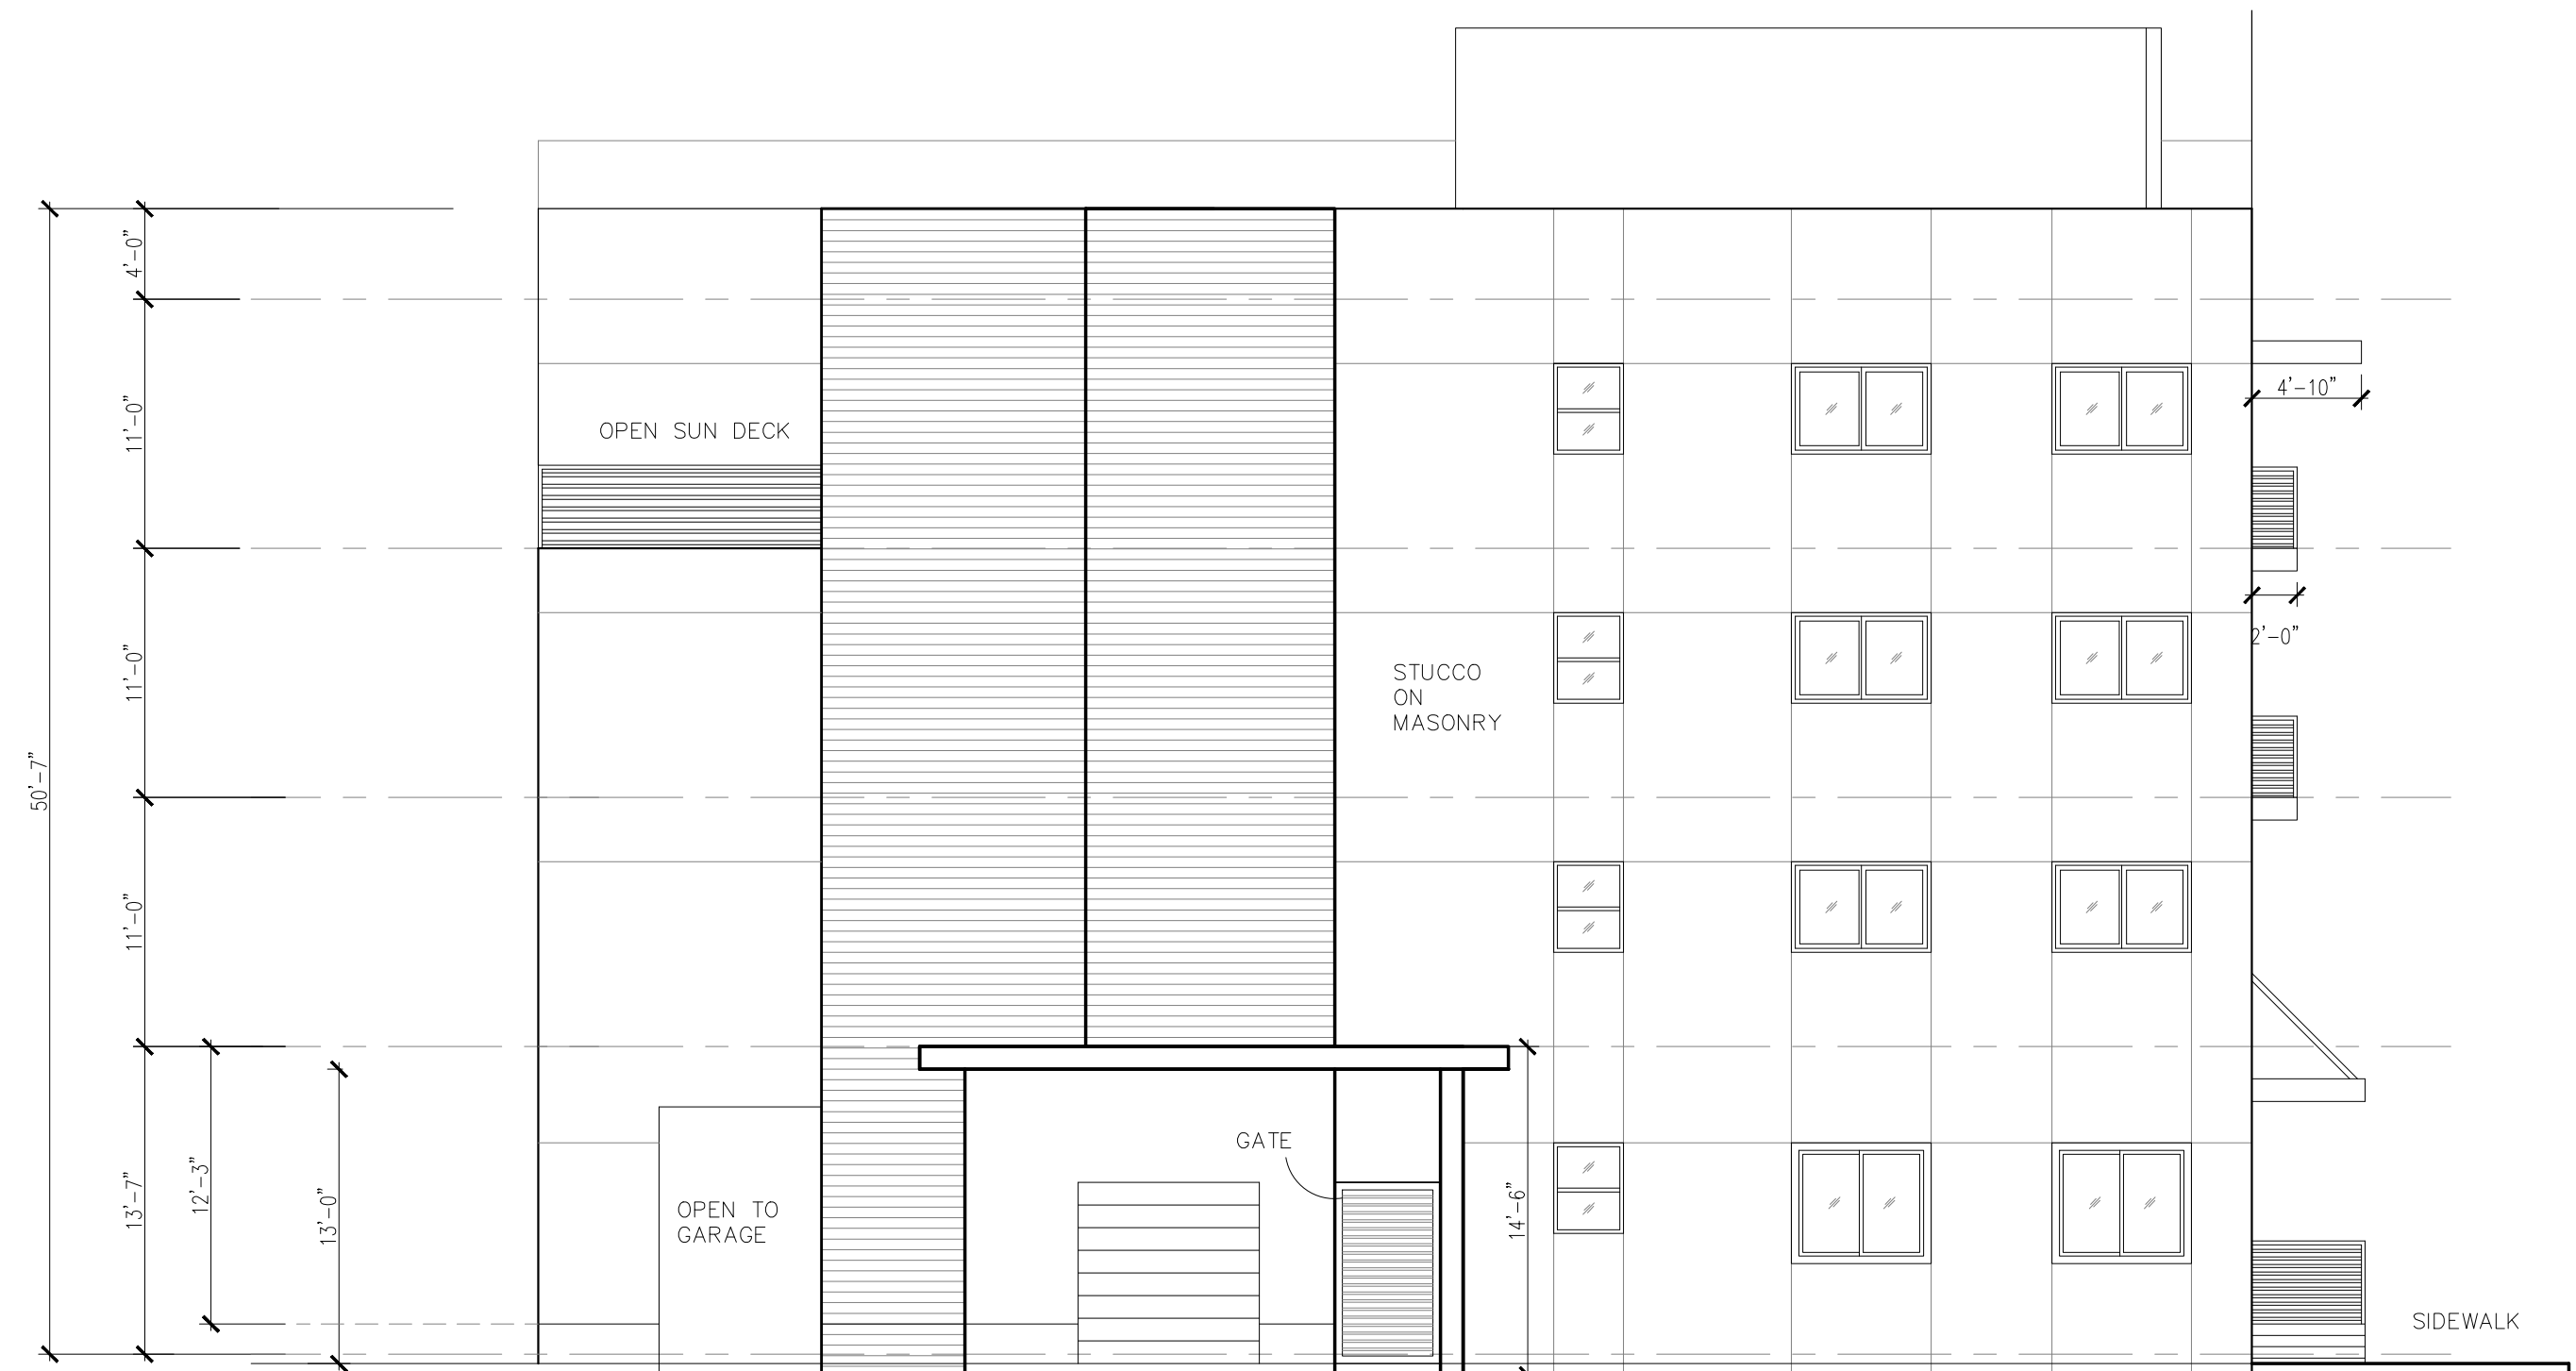

NORTH ELEVATION

1 ELEVATIONS
 1/8" = 1'-0"



AA224001731
 (SEAL)
 WILLIAM J. GALLO FL AR000844

BRIAN P. HERBERT FL AR00154
 (PROJECT)

NE 19th AVE.

NE 19TH AVE
 POMPANO BEACH
 FL 33060
 (OWNER)

COMPANY NAME		
REVISIONS		
No.	Description	Date
1	DRC SUBMIT	2018-08

PROJECT STATUS
 SCHEMATIC DESIGN

(DATE)
 2017-09-28

(PROJECT NUMBER)
 41-2017

(SCALE)
 AS SHOWN

(DRAWN BY) STAFF (CHECKED BY) JET

(DRAWING NUMBER)
 A-202