

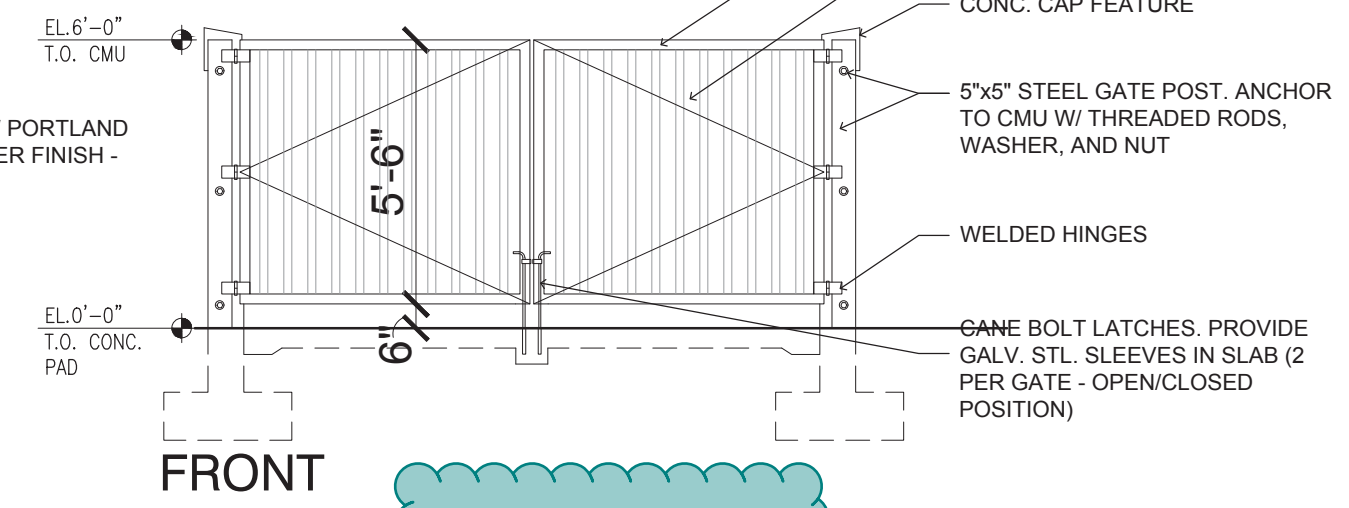



04 WALL & BOLLARD DETAIL
DUMPSTER ENCLOSURE
SCALE: 3/8" = 1'-0"

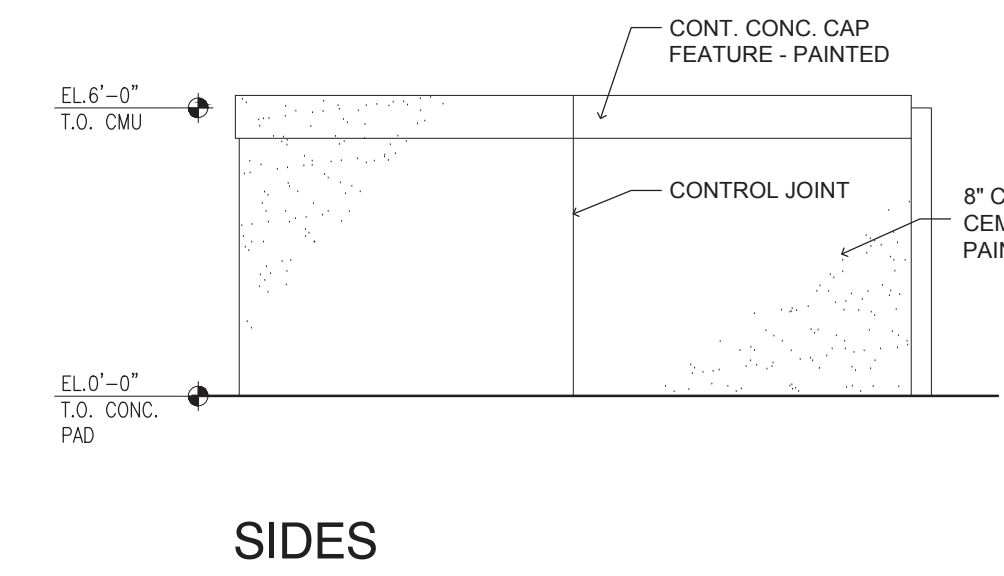

03 ELEVATIONS
DUMPSTER ENCLOSURE
SCALE: 1/4" = 1'-0"

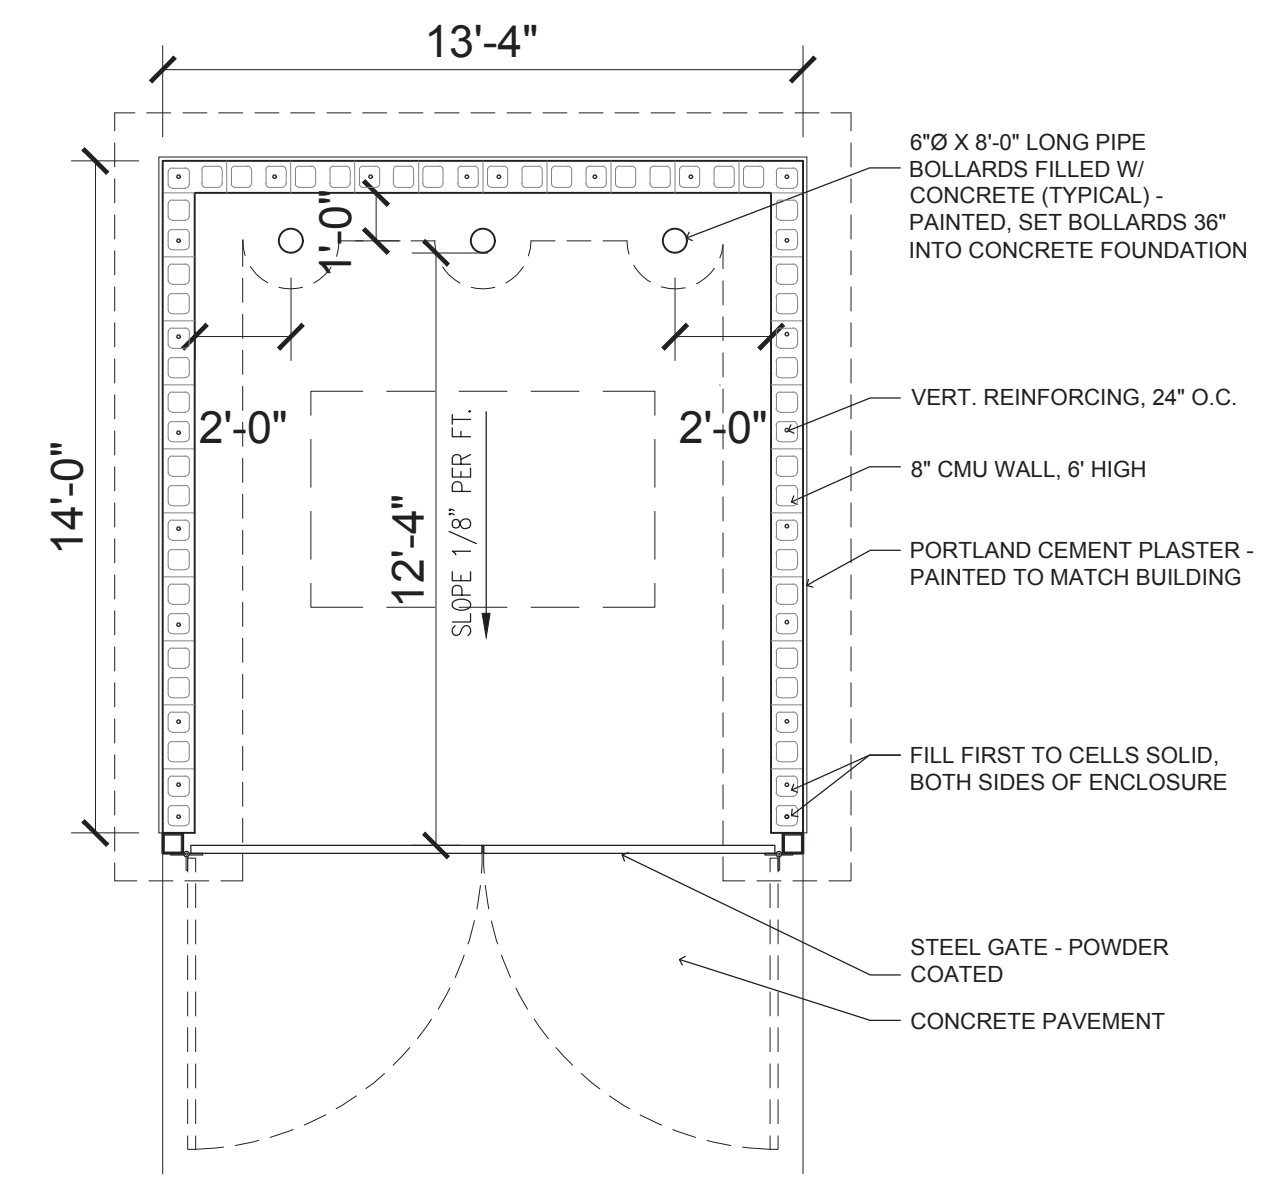

02 FLOOR PLAN
DUMPSTER ENCLOSURE
SCALE: 1/4" = 1'-0"

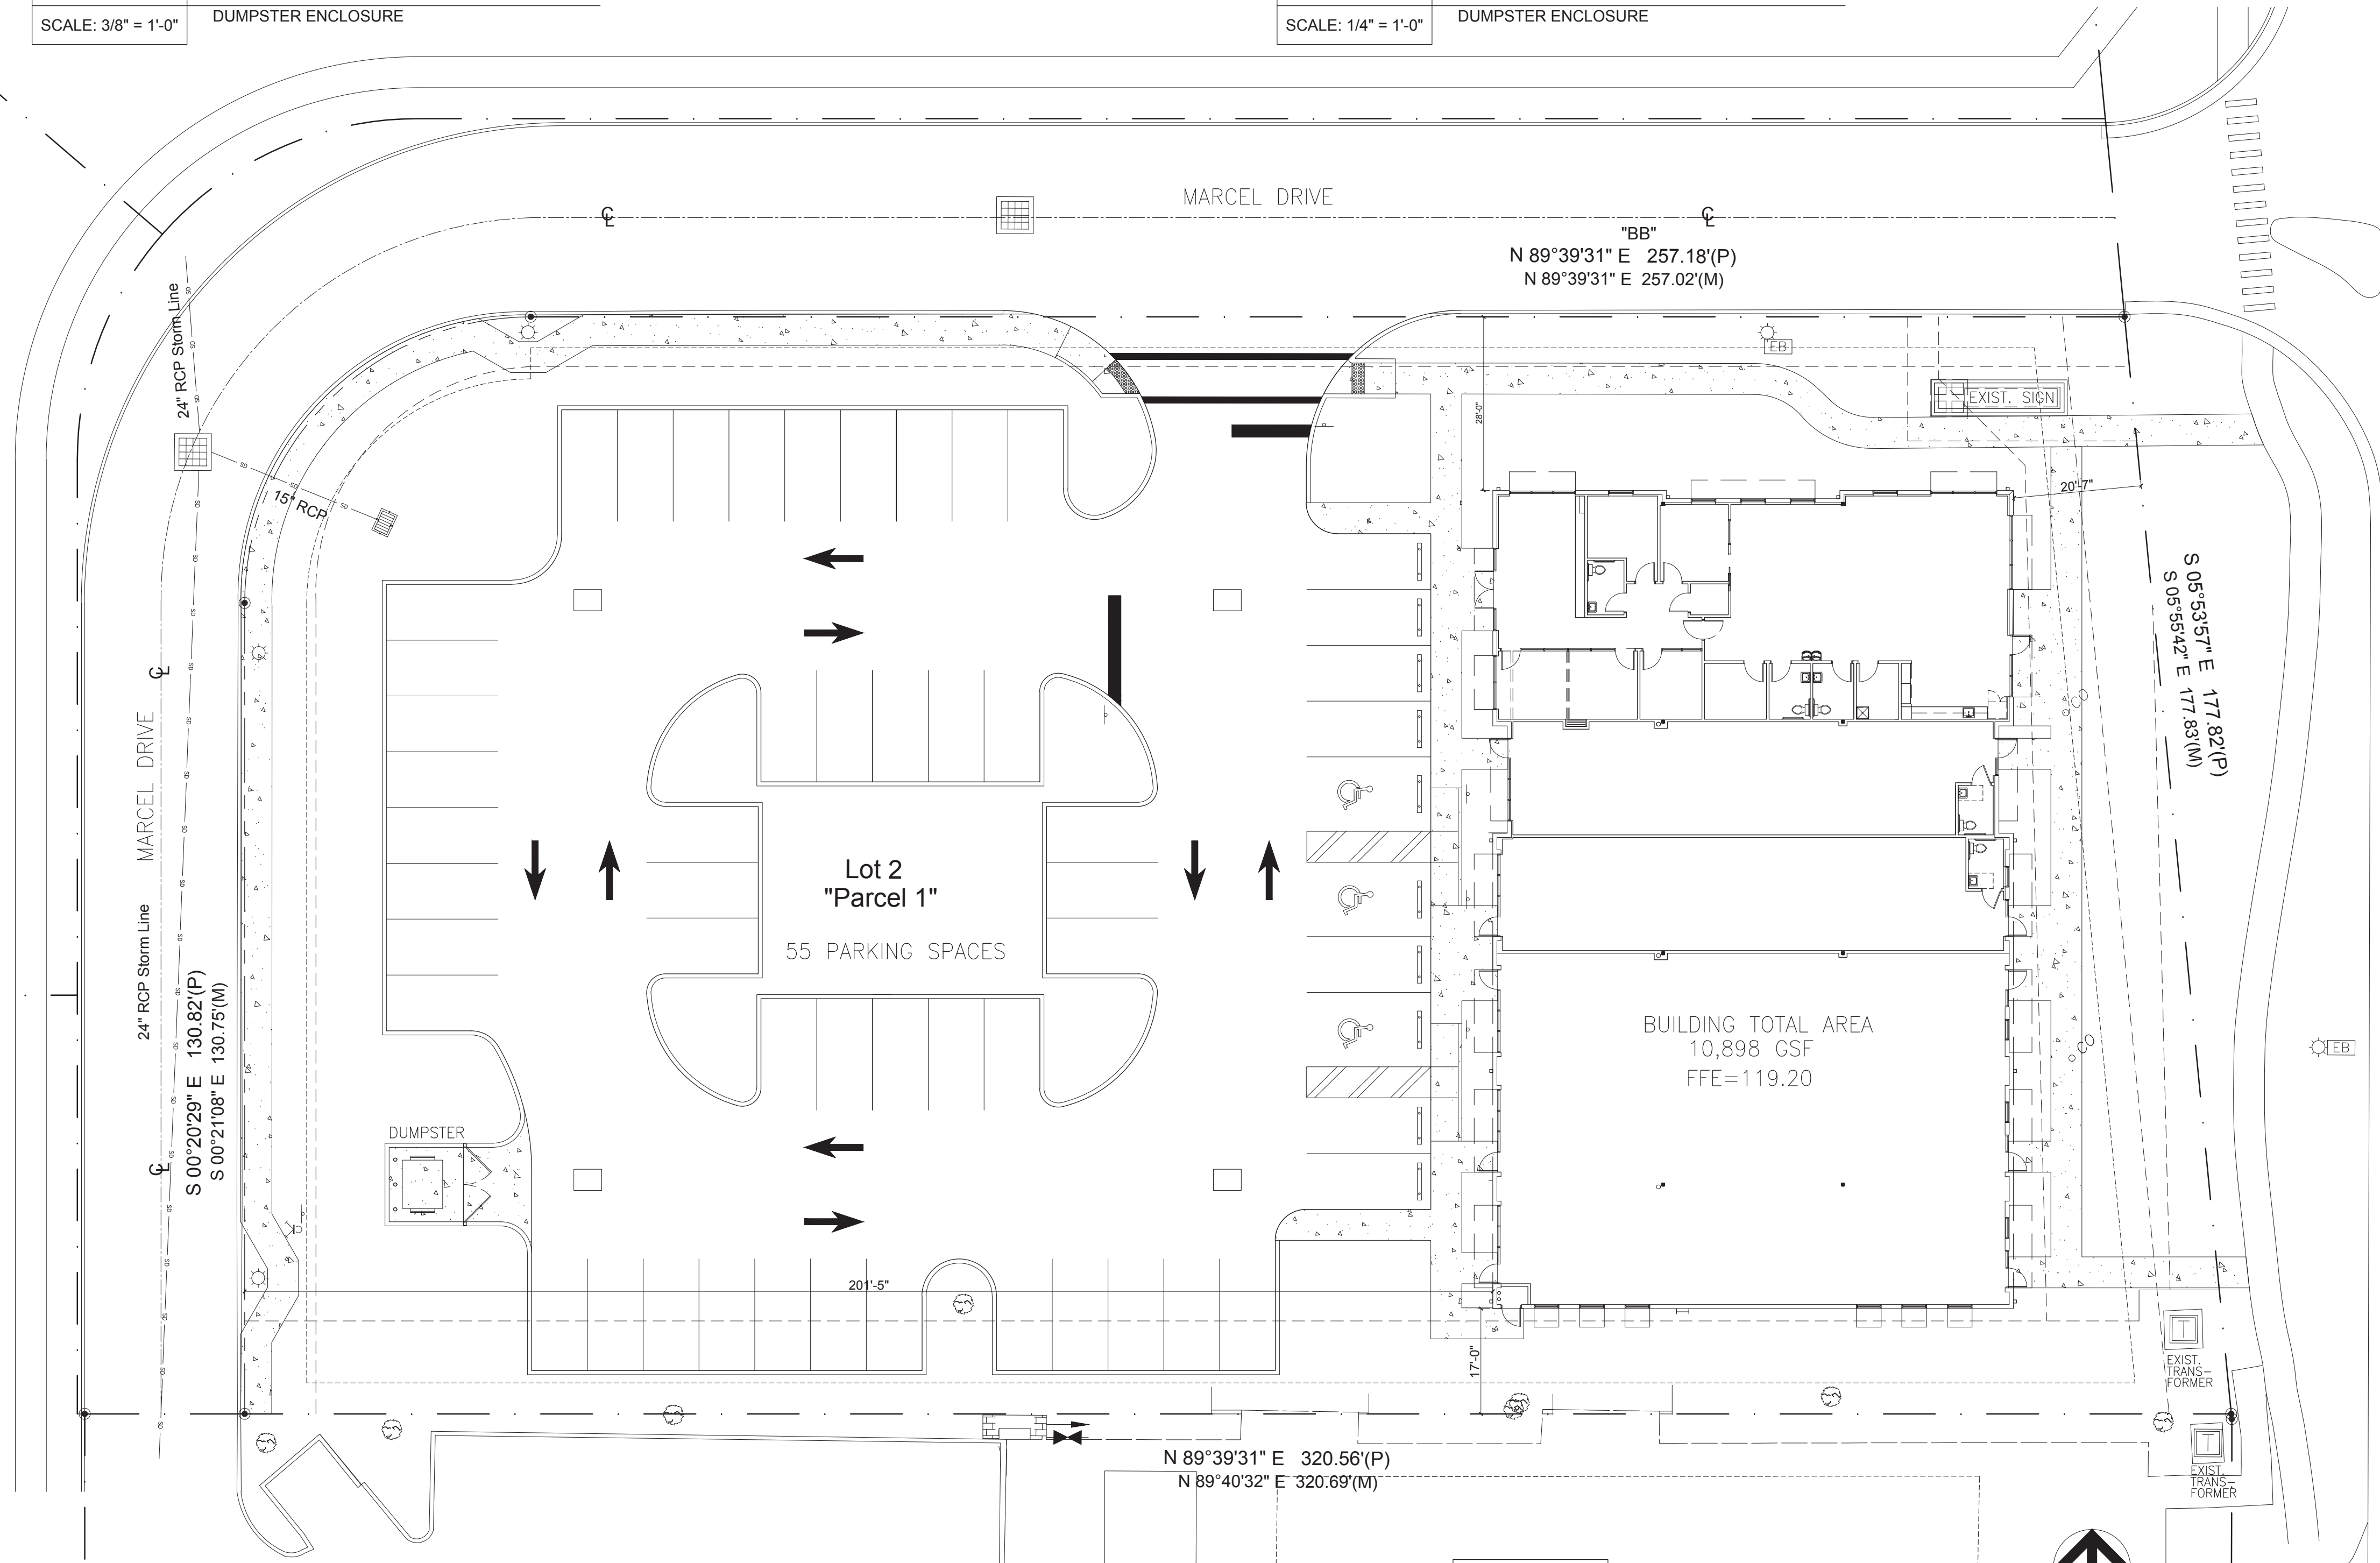

01 SITE PLAN
SCALE: 1" = 200'-0"

TILL INSURANCE GROUP BUILDING
DANIELS COMMERCE CTR. LOT 2
1620 DANIELS ROAD
WINTER GARDEN, FL 34787

Owner
SHANNON TILL
3279 DANIELS ROAD, SUITE 106
WINTER GARDEN, FL 34787

Architect
Rene Alvarez

ARCHITECTURAL DESIGN, LLC
121 Holderness Dr., Longwood, FL 32779
Licence AR0017418 407.920.7124

Contractor
CLANCY & THEYS
CONSTRUCTION COMPANY

1401 Beulah Rd., #124
Winter Garden, FL 34787
Clancytheys.com Tel 407.578.1449

NOTICE
The data in this document incorporate proprietary rights of:
Rene Alvarez Architectural Design, LLC
121 Holderness Dr., Longwood, FL 32779
Any party accepting this document does so in confidence and agrees that it shall not be duplicated in whole or in part nor disclosed to others, without the written consent of:
Rene Alvarez Architectural Design, LLC
Seal/Signature



No.	By	Date	Revision

05/04/2021 PERMIT DOCUMENTS

No.	By	Date	Issued for

ARCHITECTURAL SITE PLAN
Sheet Title
Date 05/04/2021
Scale AS NOTED

A1.00
Sheet No.