



DUVAL CENTER - PHASE I A CONDOMINIUM

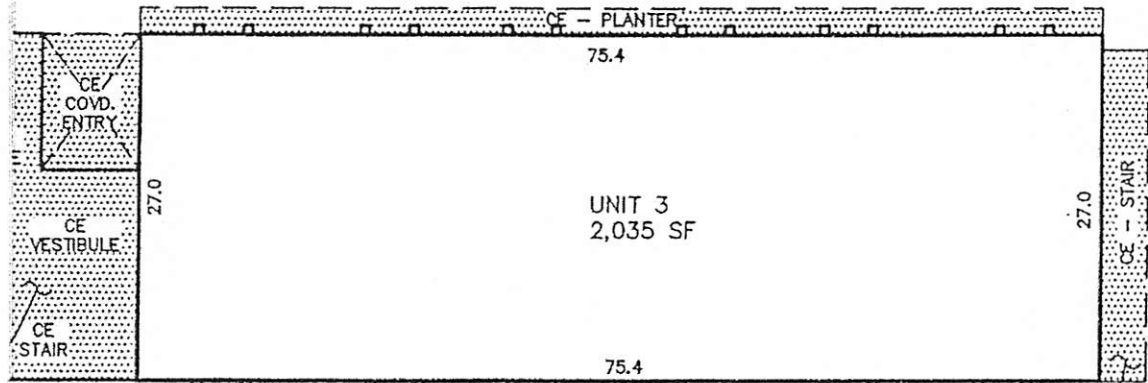

CE - EAST STAIR
94 SQUARE FEET

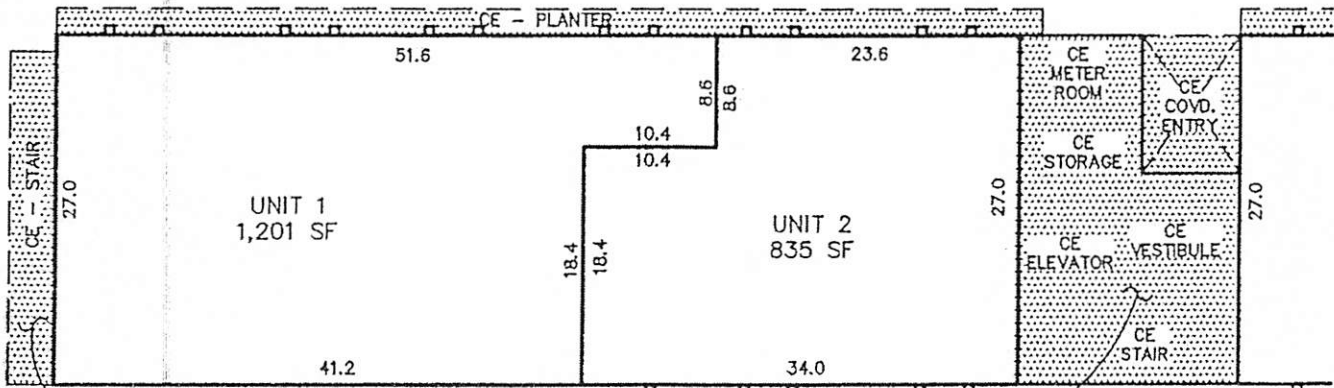


CE - WEST STAIR
92 SQUARE FEET

CE - FIRST FLOOR
464 SQUARE FEET



GRAPHIC SCALE

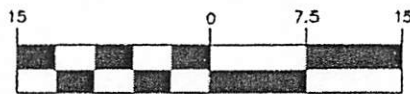

(IN FEET)
1 inch = 15 ft.

CONDO DOC. LEGEND:

CE = COMMON ELEMENT
LCE = LIMITED COMMON ELEMENT

= CE = COMMON ELEMENT
 = UNIT BOUNDARY

CE SQUARE FOOTAGE FOR 1ST AND 2ND FLOORS = 1,114 SQUARE FEET.

AGS/CONDO/DUVAL





PREPARED BY:
DAVIS & PURMORT, INC.
843 S.E. 8TH AVENUE
DEERFIELD BEACH, FLORIDA 33441
PHONE (954) 421-9101

FIRST FLOOR EAST & WEST

DRAWN BY:	AGS
CHECKED BY:	MGP
DATE:	08/04/05
JOB NO:	05-1054
F.B./PG.	N/A
SHEET NO.	1


DUVAL CENTER - PHASE I A CONDOMINIUM

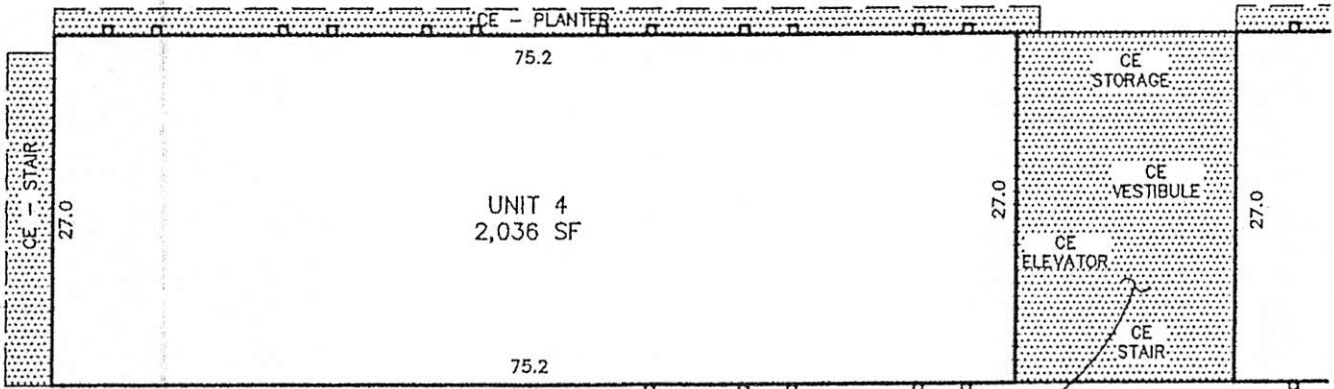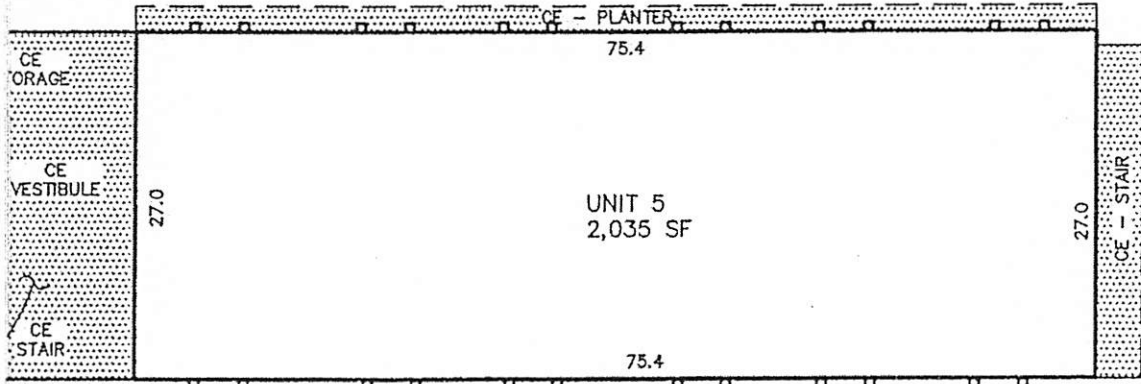

CE - SECOND FLOOR
444 SQUARE FEET



GRAPHIC SCALE

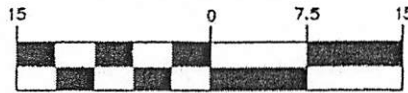

(IN FEET)

1 inch = 15 ft.

CONDO DOC. LEGEND:

CE = COMMON ELEMENT
LCE = LIMITED COMMON ELEMENT

= CE = COMMON ELEMENT
 = UNIT BOUNDARY

CE SQUARE FOOTAGE FOR 1ST AND
2ND FLOORS = 1,114 SQUARE FEET.

AGS/CONDO/DUVAL




PREPARED BY:
DAVIS & PURMORT, INC.
843 S.E. 8TH AVENUE
DEERFIELD BEACH, FLORIDA 33441
PHONE (954) 421-9101

SECOND FLOOR EAST & WEST

DRAWN BY:	AGS
CHECKED BY:	MGP
DATE:	08/04/05
JOB NO:	05-1054
F.B./PG.	N/A
SHEET NO.	1

SE 9 TH ST.

SB 6TH AVENUE

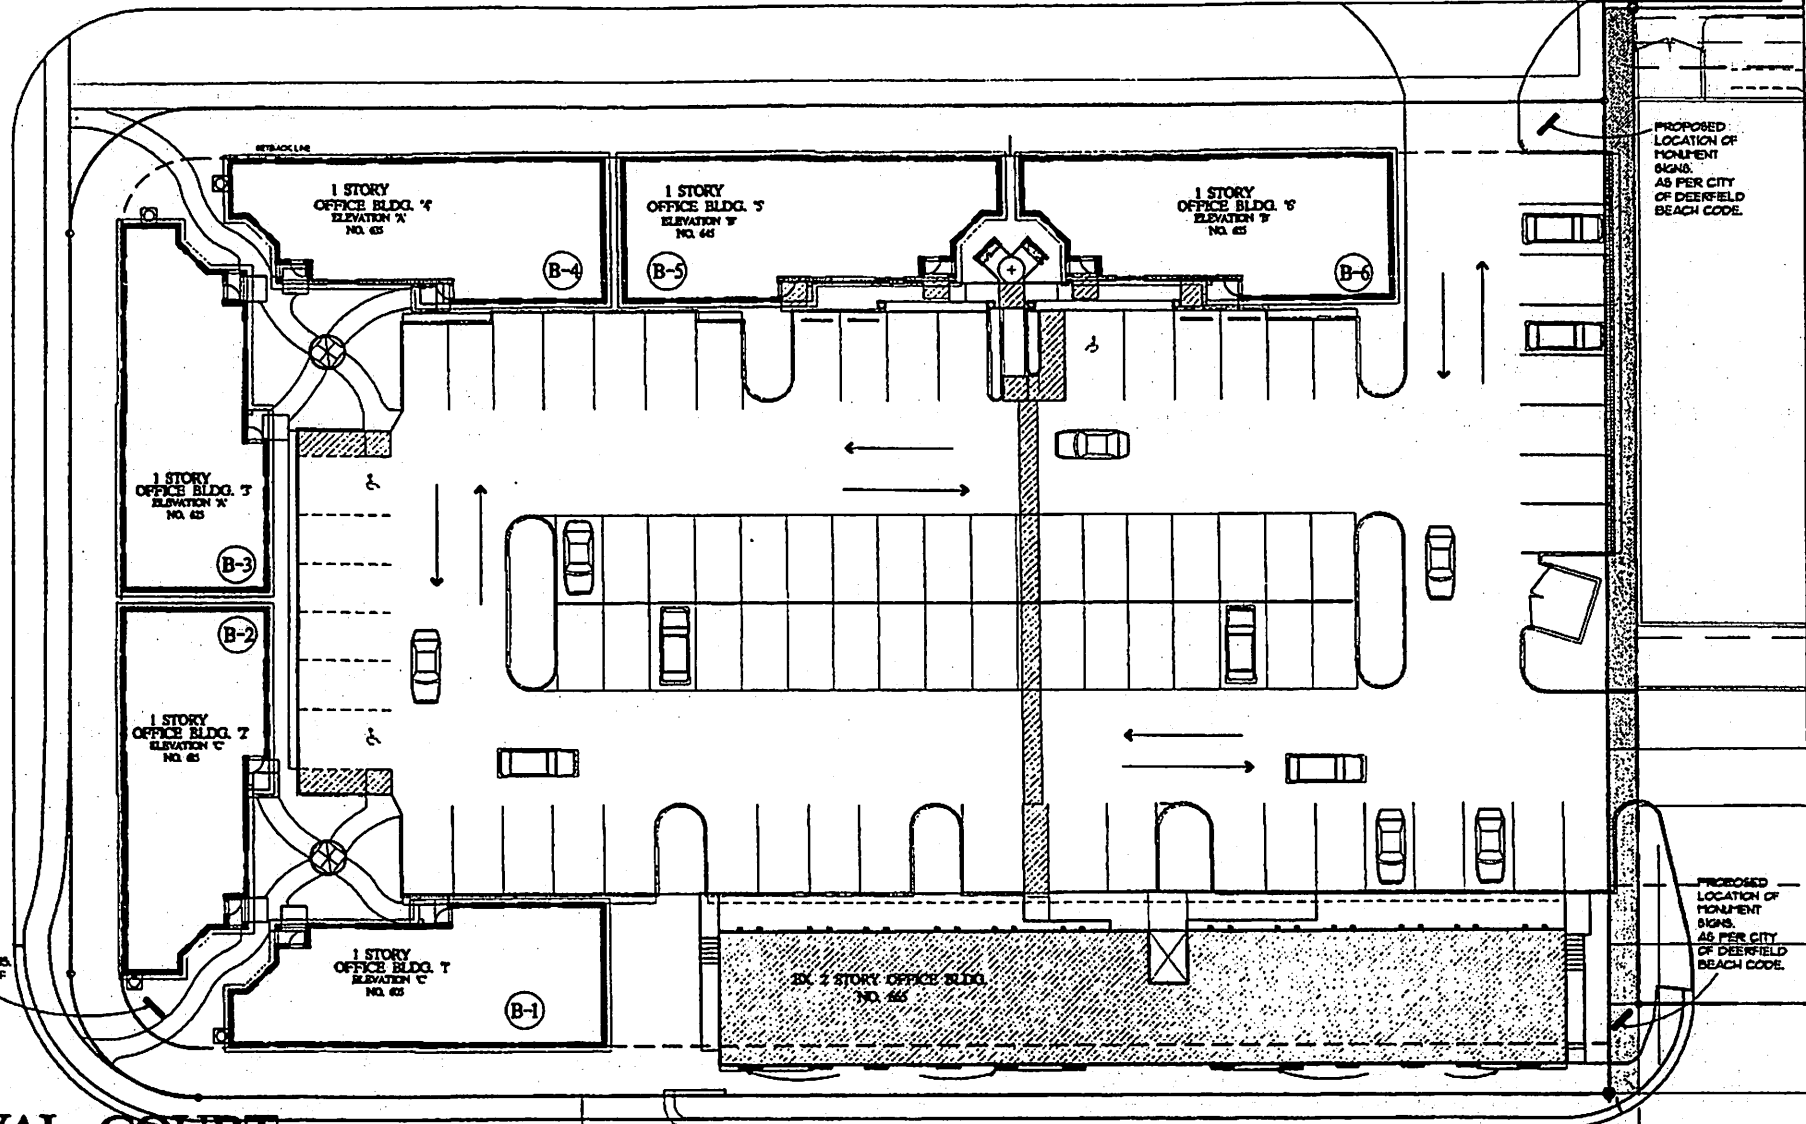

**DUVAL COURT
PROFESSIONAL
CENTRE**

NE. CORNER OF
10TH. ST. AND 6TH. AV.
DEERFIELD BEACH, FL.

SB 10 TH ST.

FOR TRIPLE HSD
HEAD CONSTRUCTION
BOCA RATON, FL.