
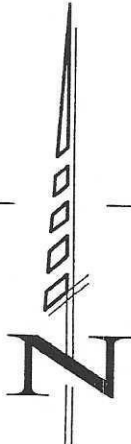


N.E. 18th AVENUE
(50' RIGHT-OF-WAY)
ASPHALT PAVEMENT

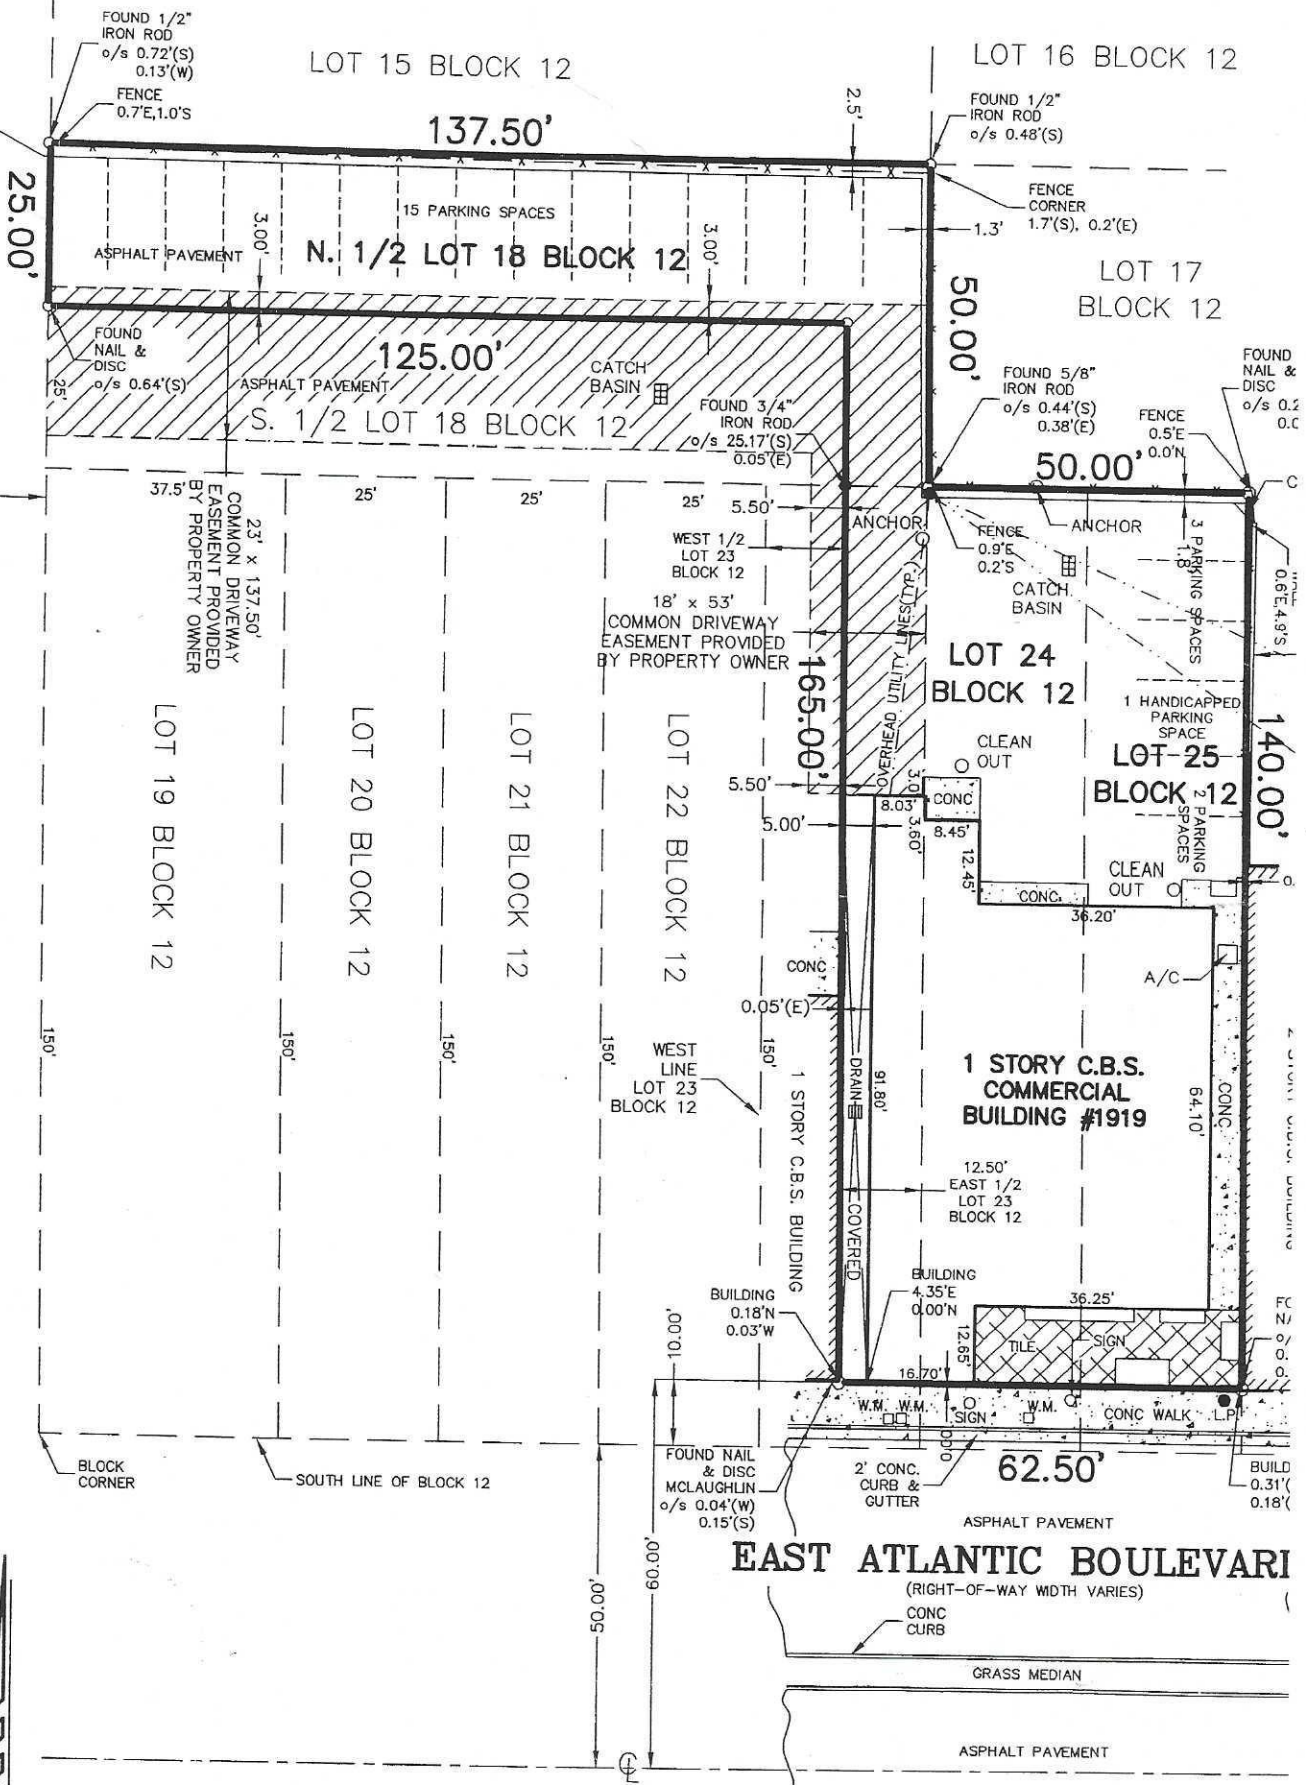

SCALE: 1" = 30'

SKETCH NO.: 03-3524