


VACANT
 SUITE 403
 1,500 USF
 1,725 RSF

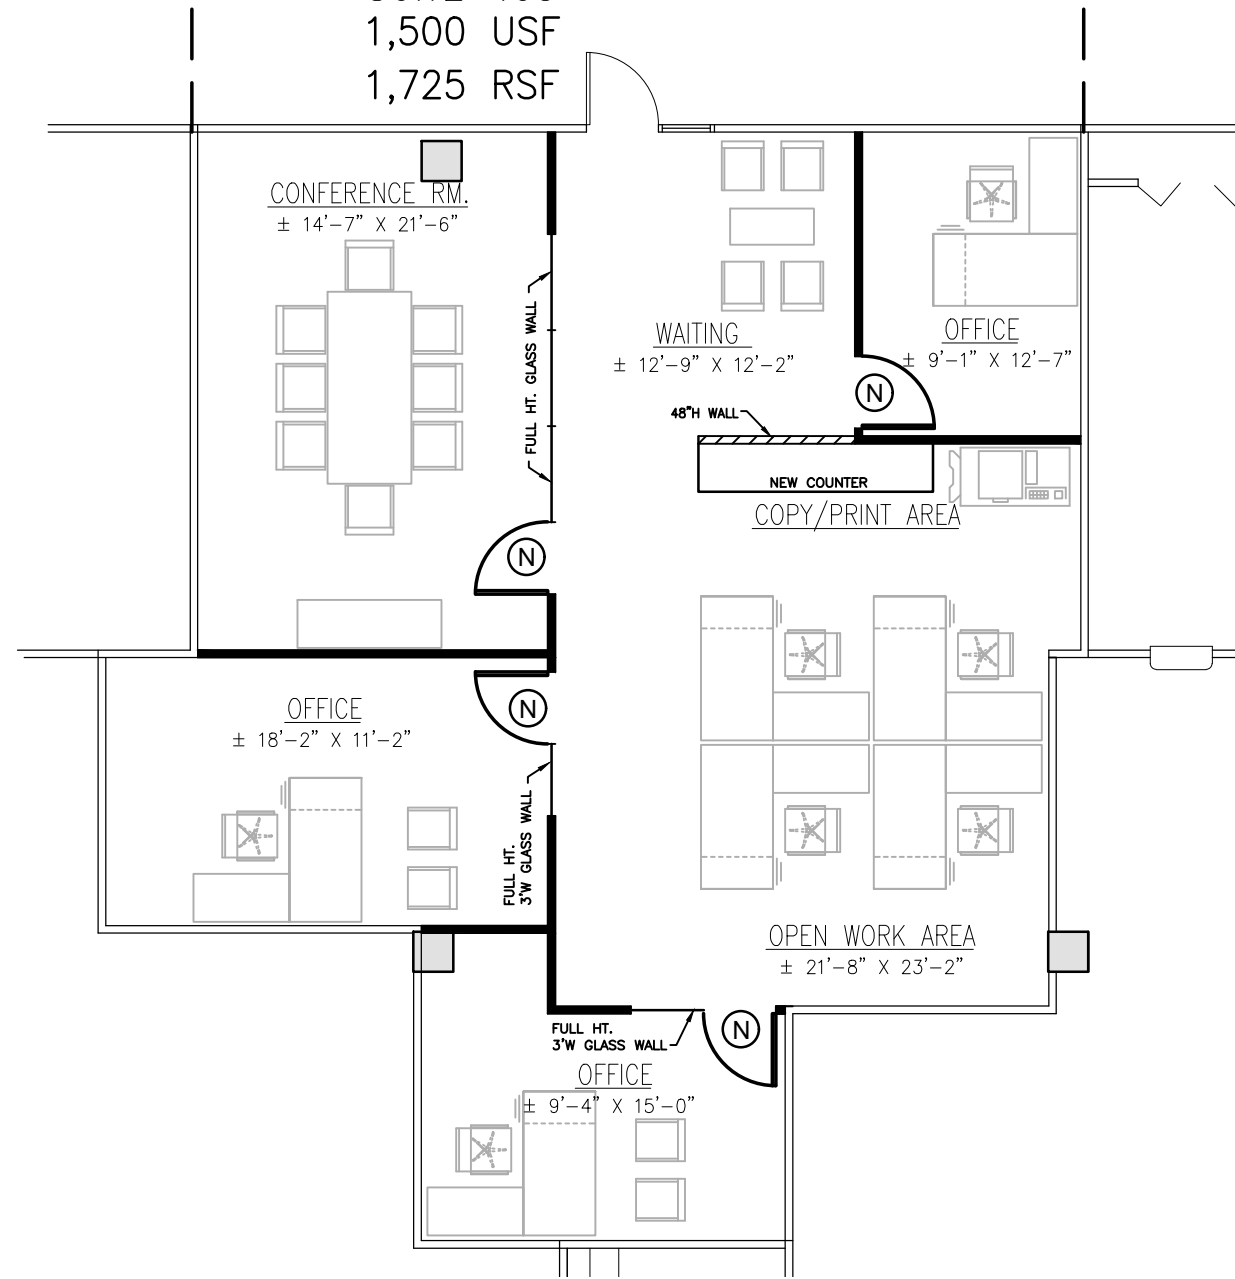

LEGEND	
	EXISTING PARTITION TO REMAIN
	NEW BUILDING STANDARD PARTITION
	EXISTING BLDG. STD. DEMISING PARTITION
	NEW BLDG. STD. DEMISING PARTITION
	DEMOLITION
	1 HR. FIRE RATED PARTITION
	NEW DOOR OR RELOCATED DOOR

1
 SP1

SPACE PLAN 1

SCALE: 1/8" = 1'-0"

*NOTE: ROOM SIZES AND SQUARE FOOTAGES ARE APPROXIMATE AND ARE TO ONLY PROVIDE A SENSE OF SCALE.

10606	DATE 01-19-23	DRAWN BY JKL	FLOOR 4	SHEET
		CHECKED BY JKL		SP1

SUITE 403
 IBEW, LOCAL 130
 3200 RIDGELAKE AVE.
 METAIRIE, LA 70002

PROJECT

AGL
 COMMERCIAL INTERIORS
 433 METAIRIE ROAD
 SUITE 208
 METAIRIE, LA 70005
 504.888.9077
 AGDESIGNS.COM

