



SECOND FLOOR PLAN

3/32" = 1'-0"

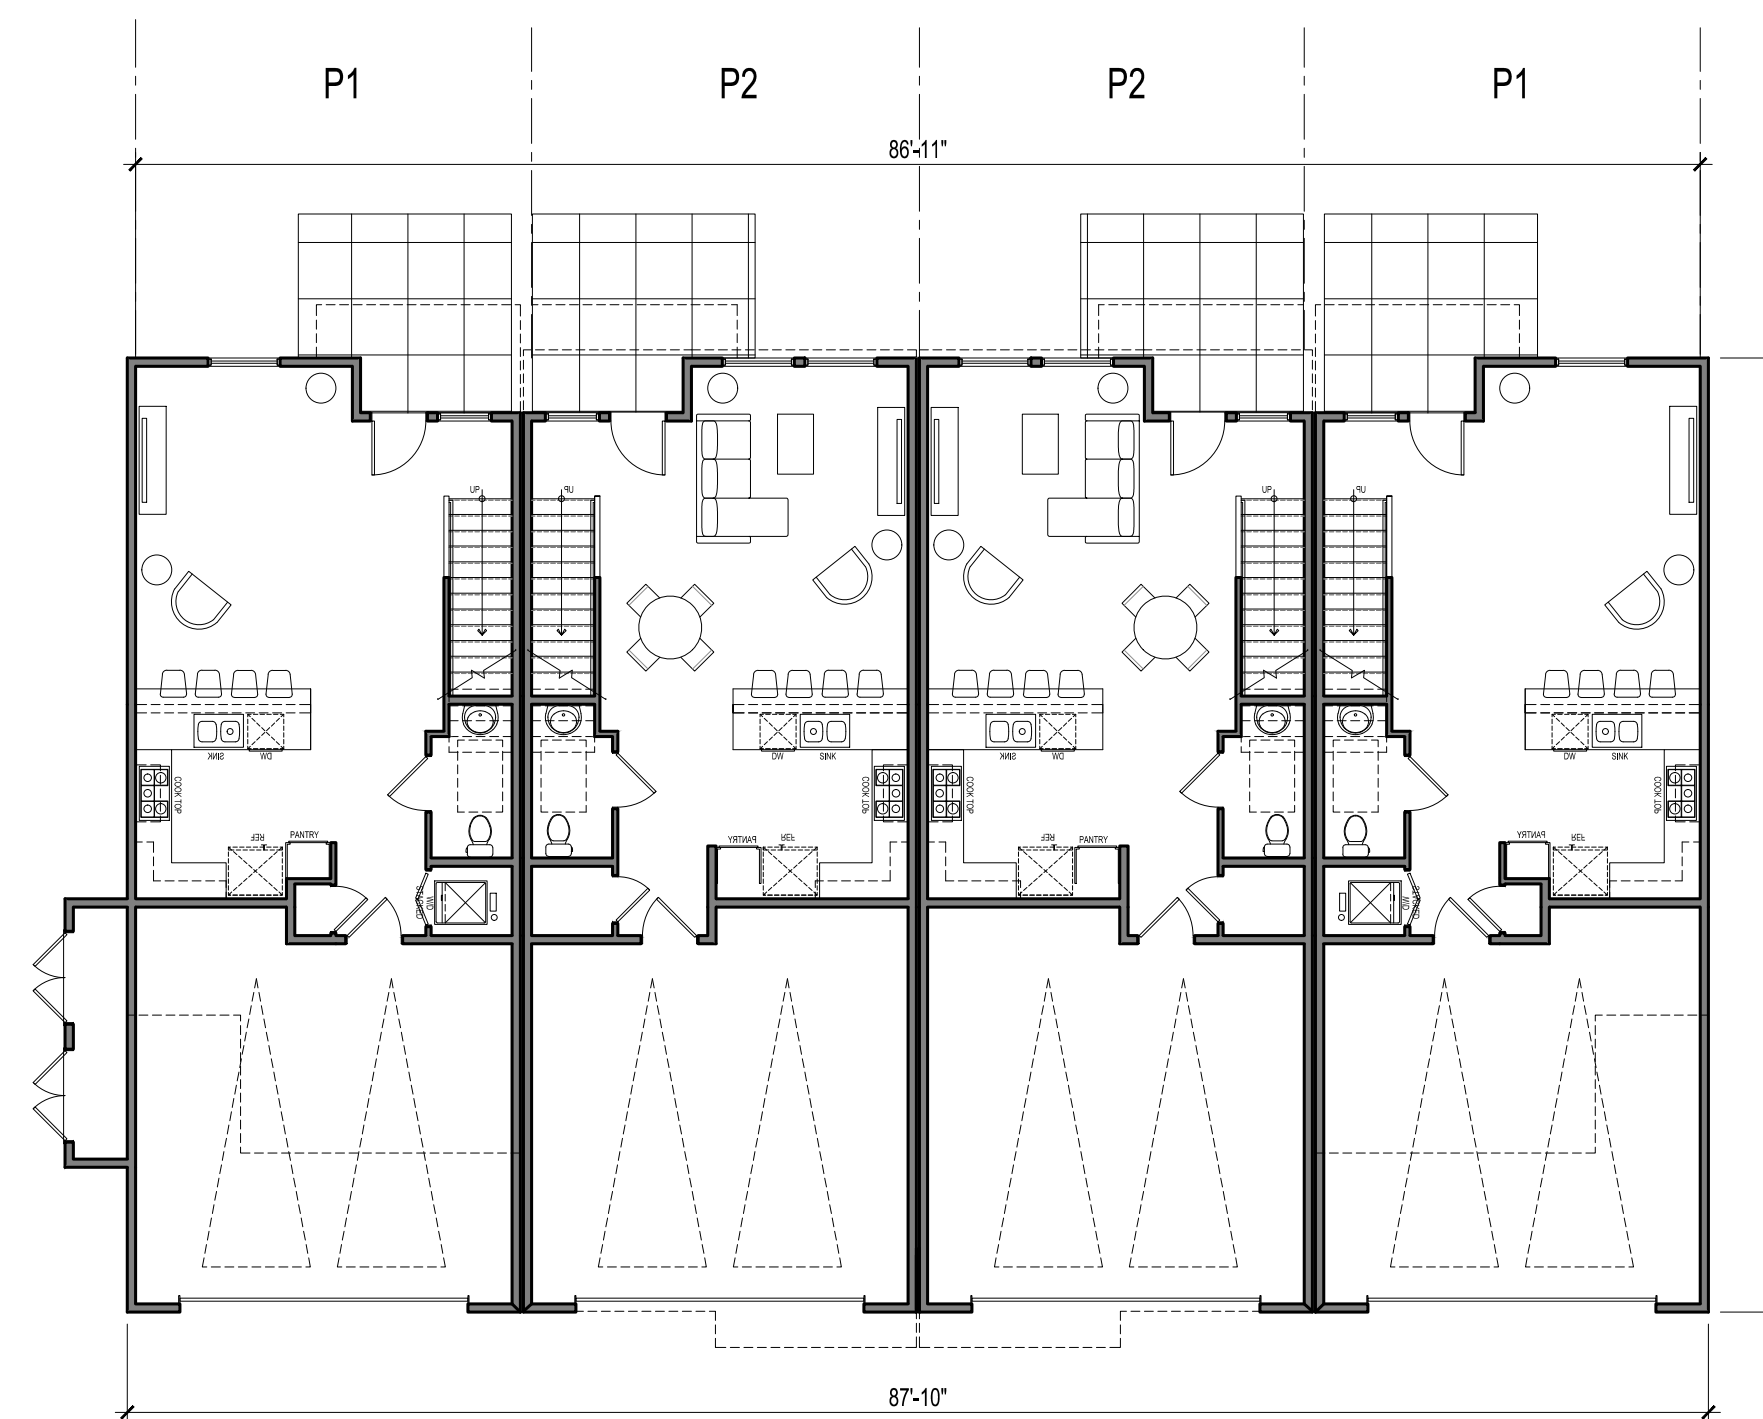

FIRST FLOOR PLAN

3/32" = 1'-0"

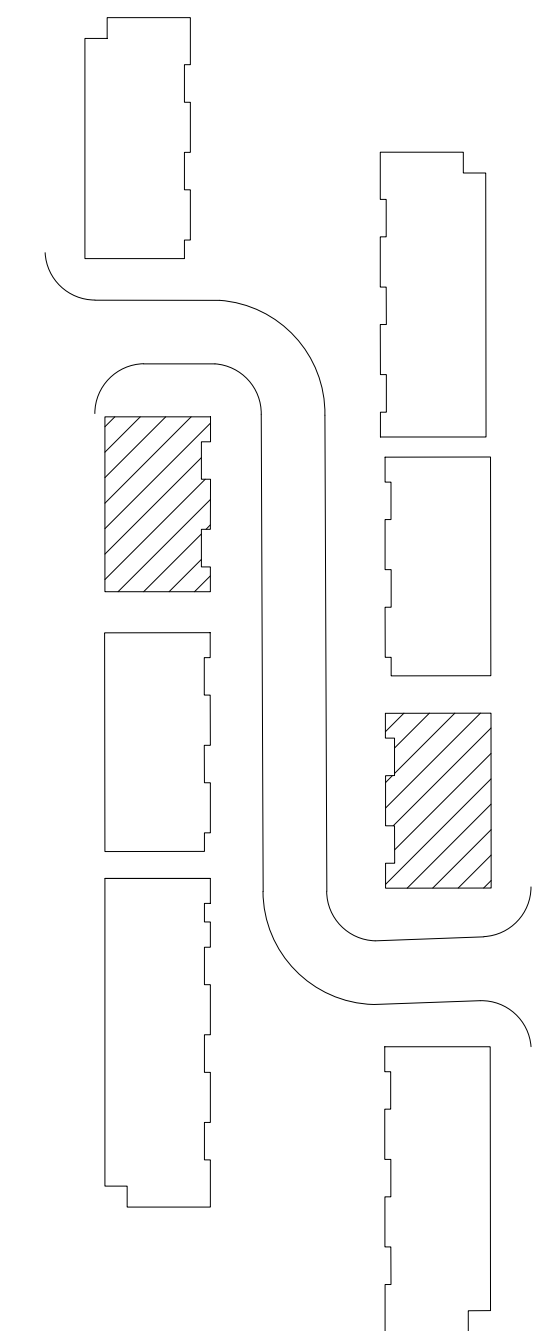


KEY MAP

BUILDING TYPE A


P1: 2 BR, 2.5 BA

P2: 3 BR, 2.5 BA

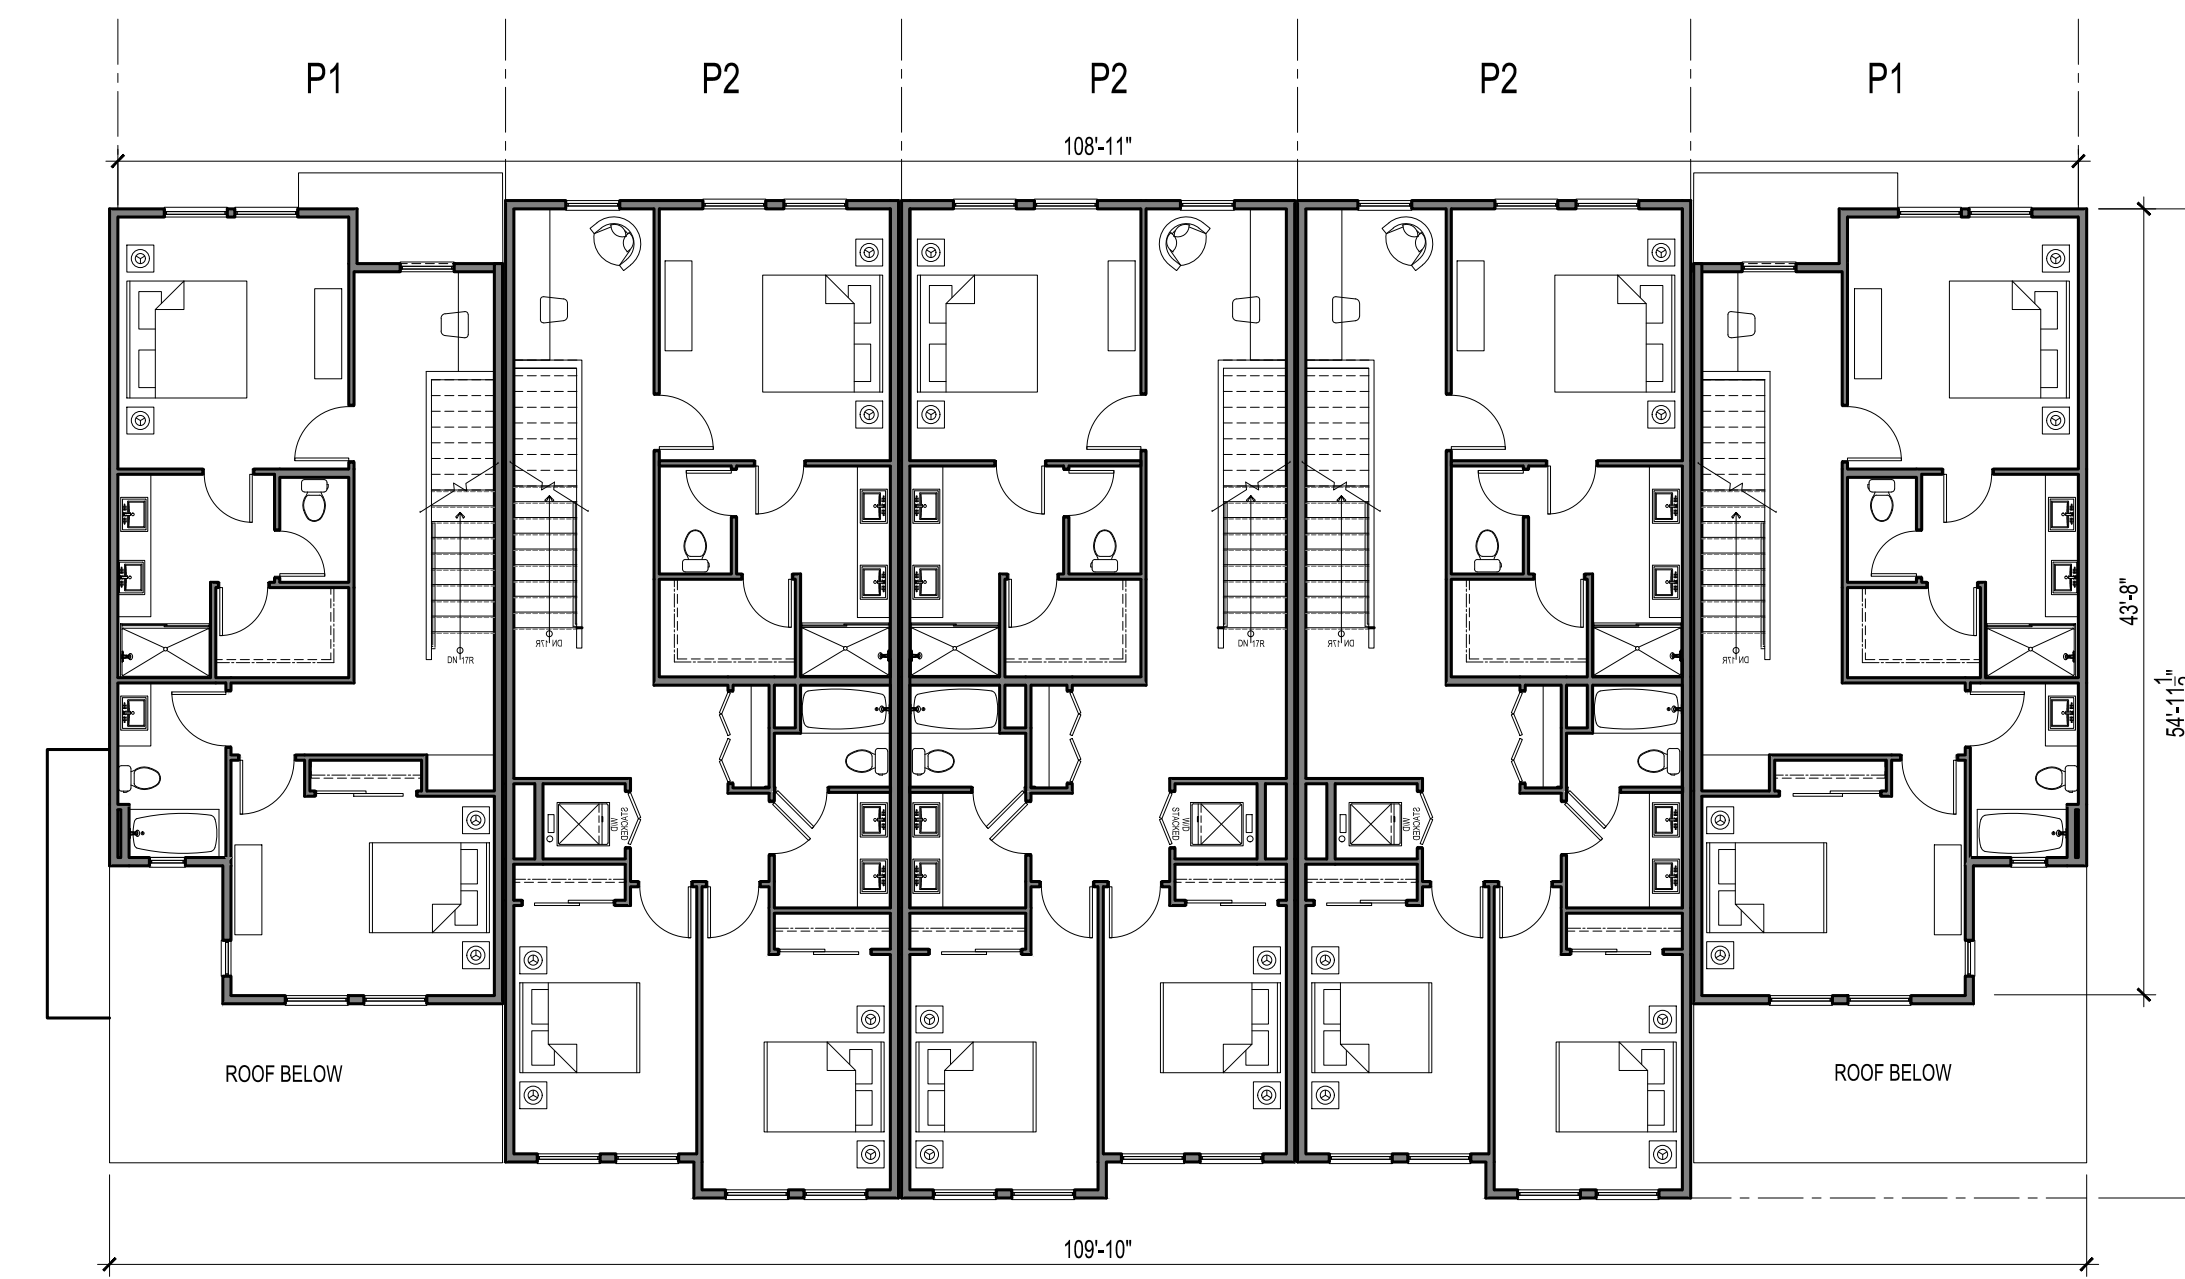


SECOND FLOOR PLAN

3/32" = 1'-0"

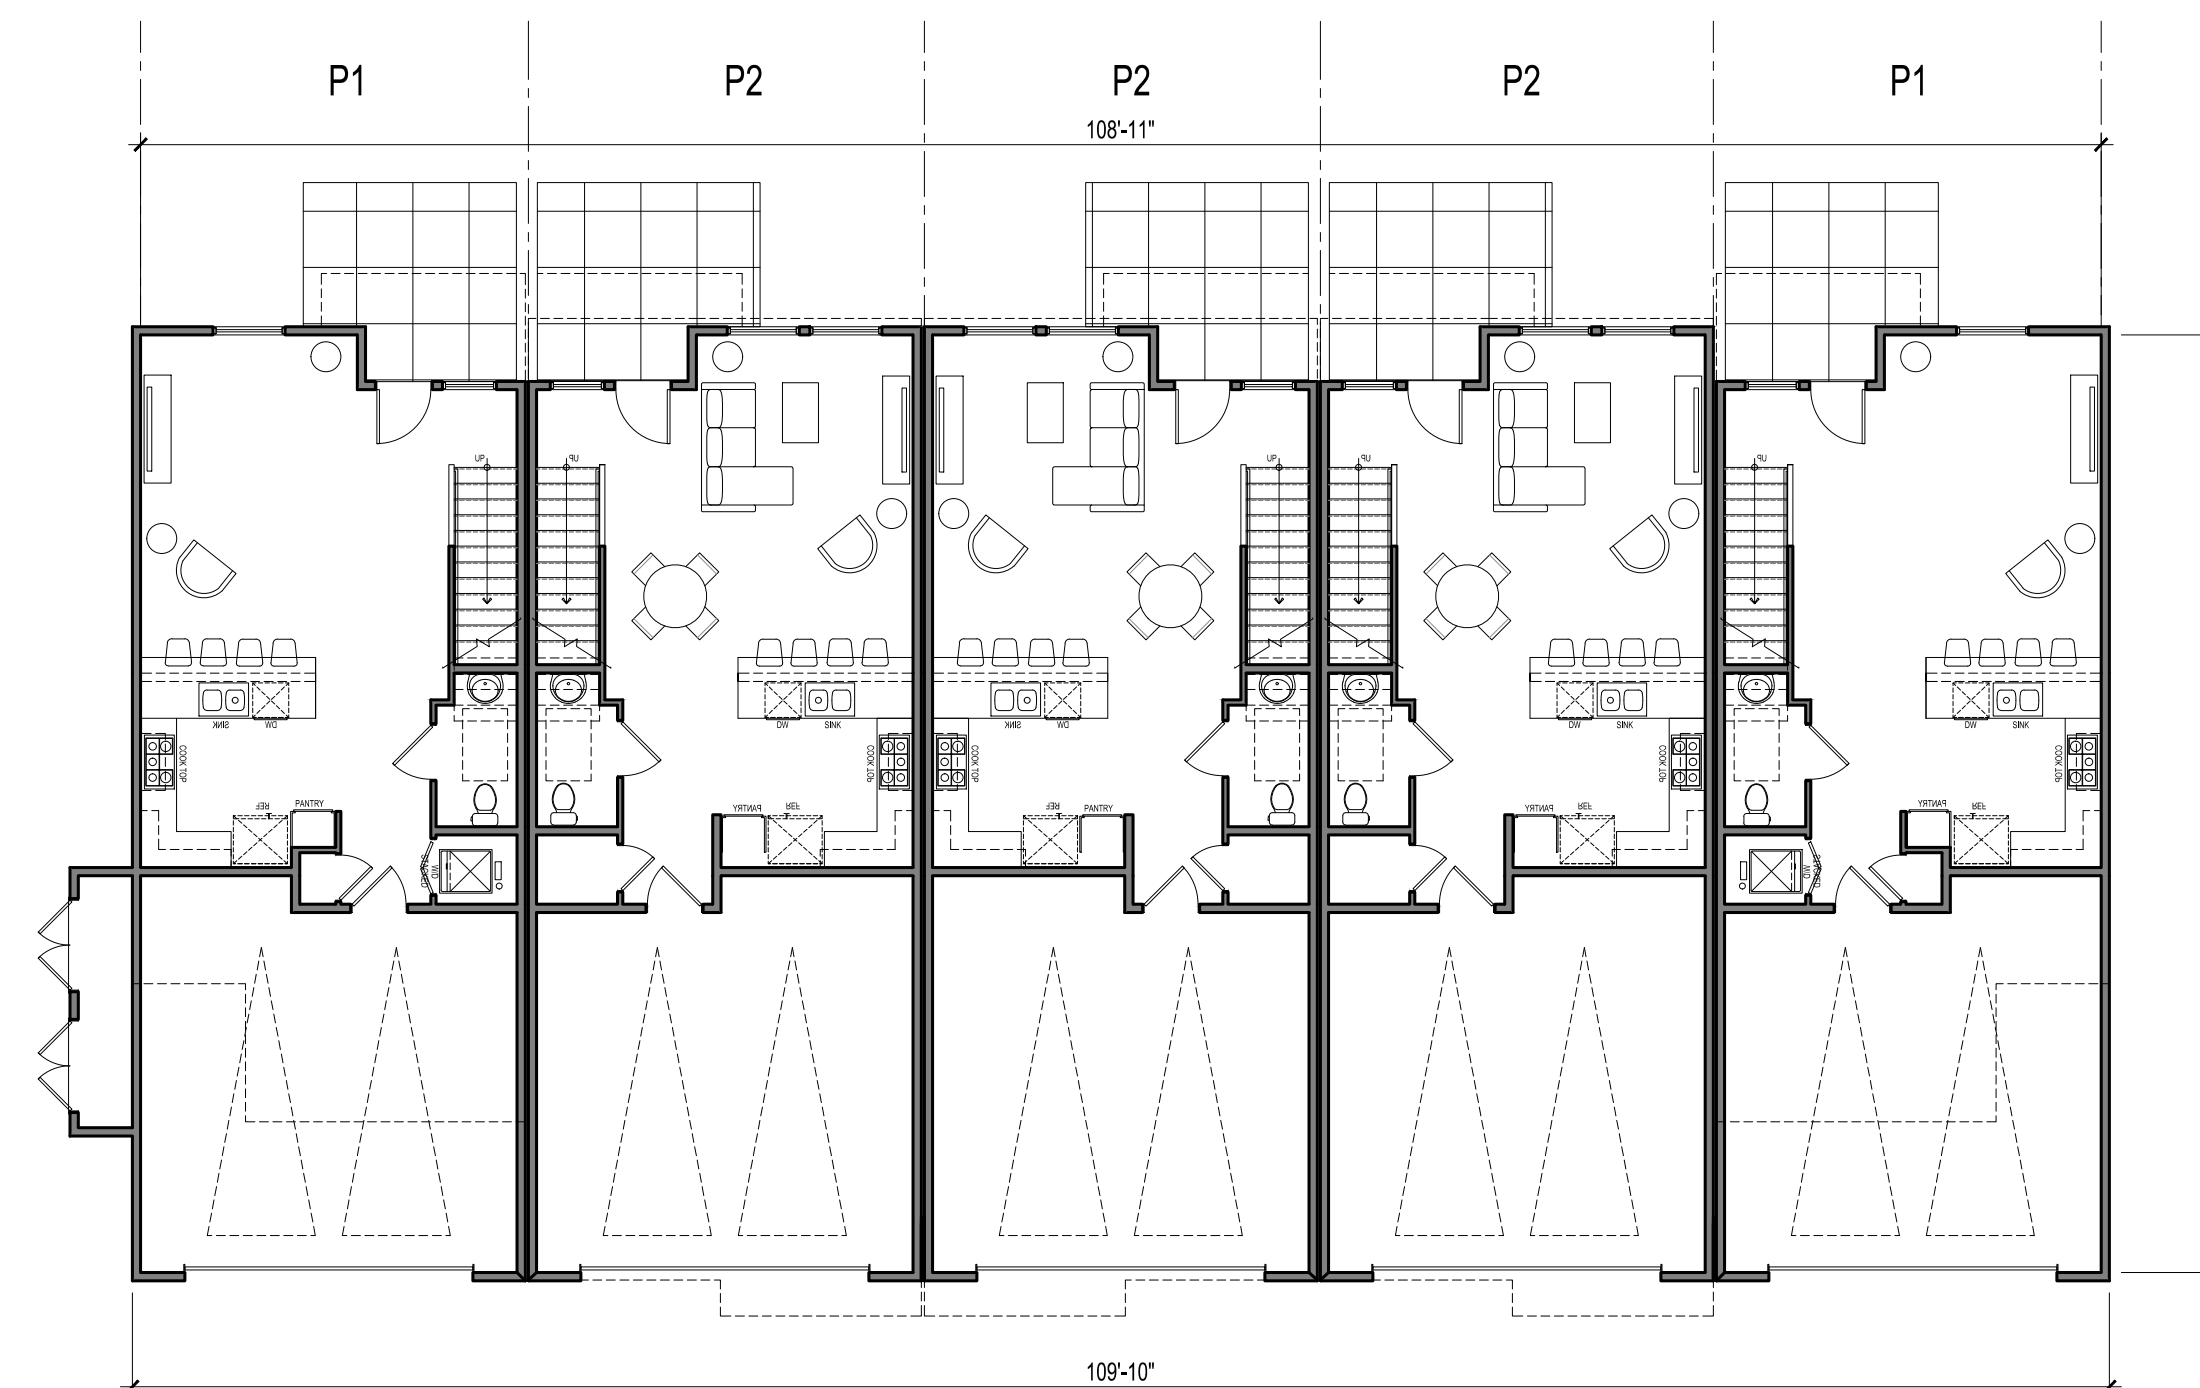


FIRST FLOOR PLAN

3/32" = 1'-0"

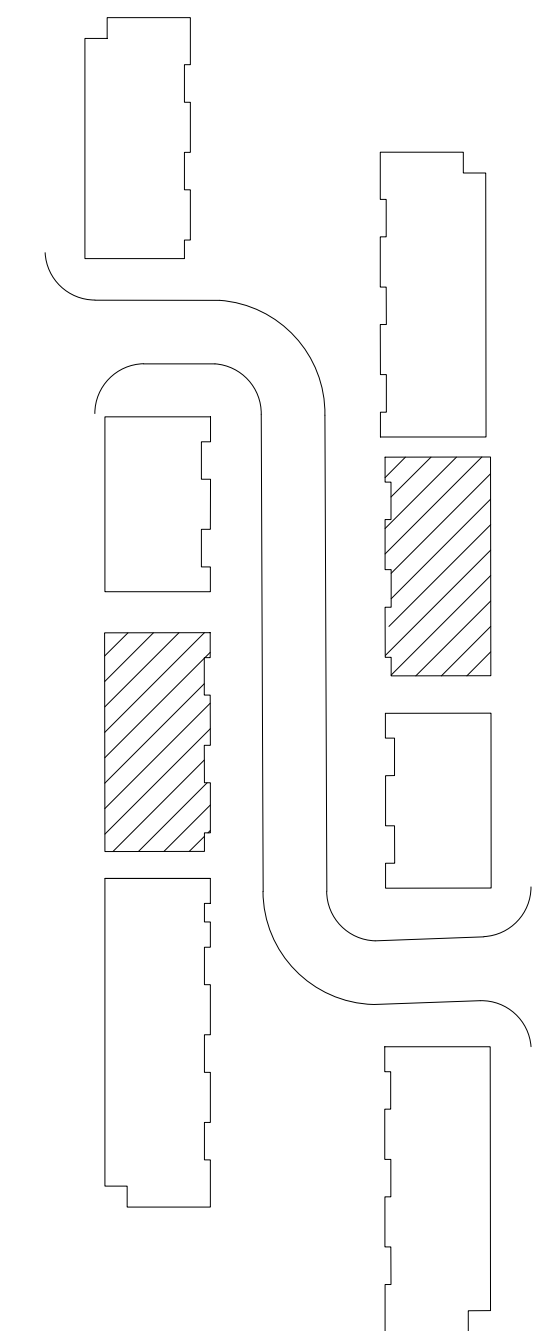


KEY MAP

BUILDING TYPE B
 P1: 2 BR, 2.5 BA
 P2: 3 BR, 2.5 BA

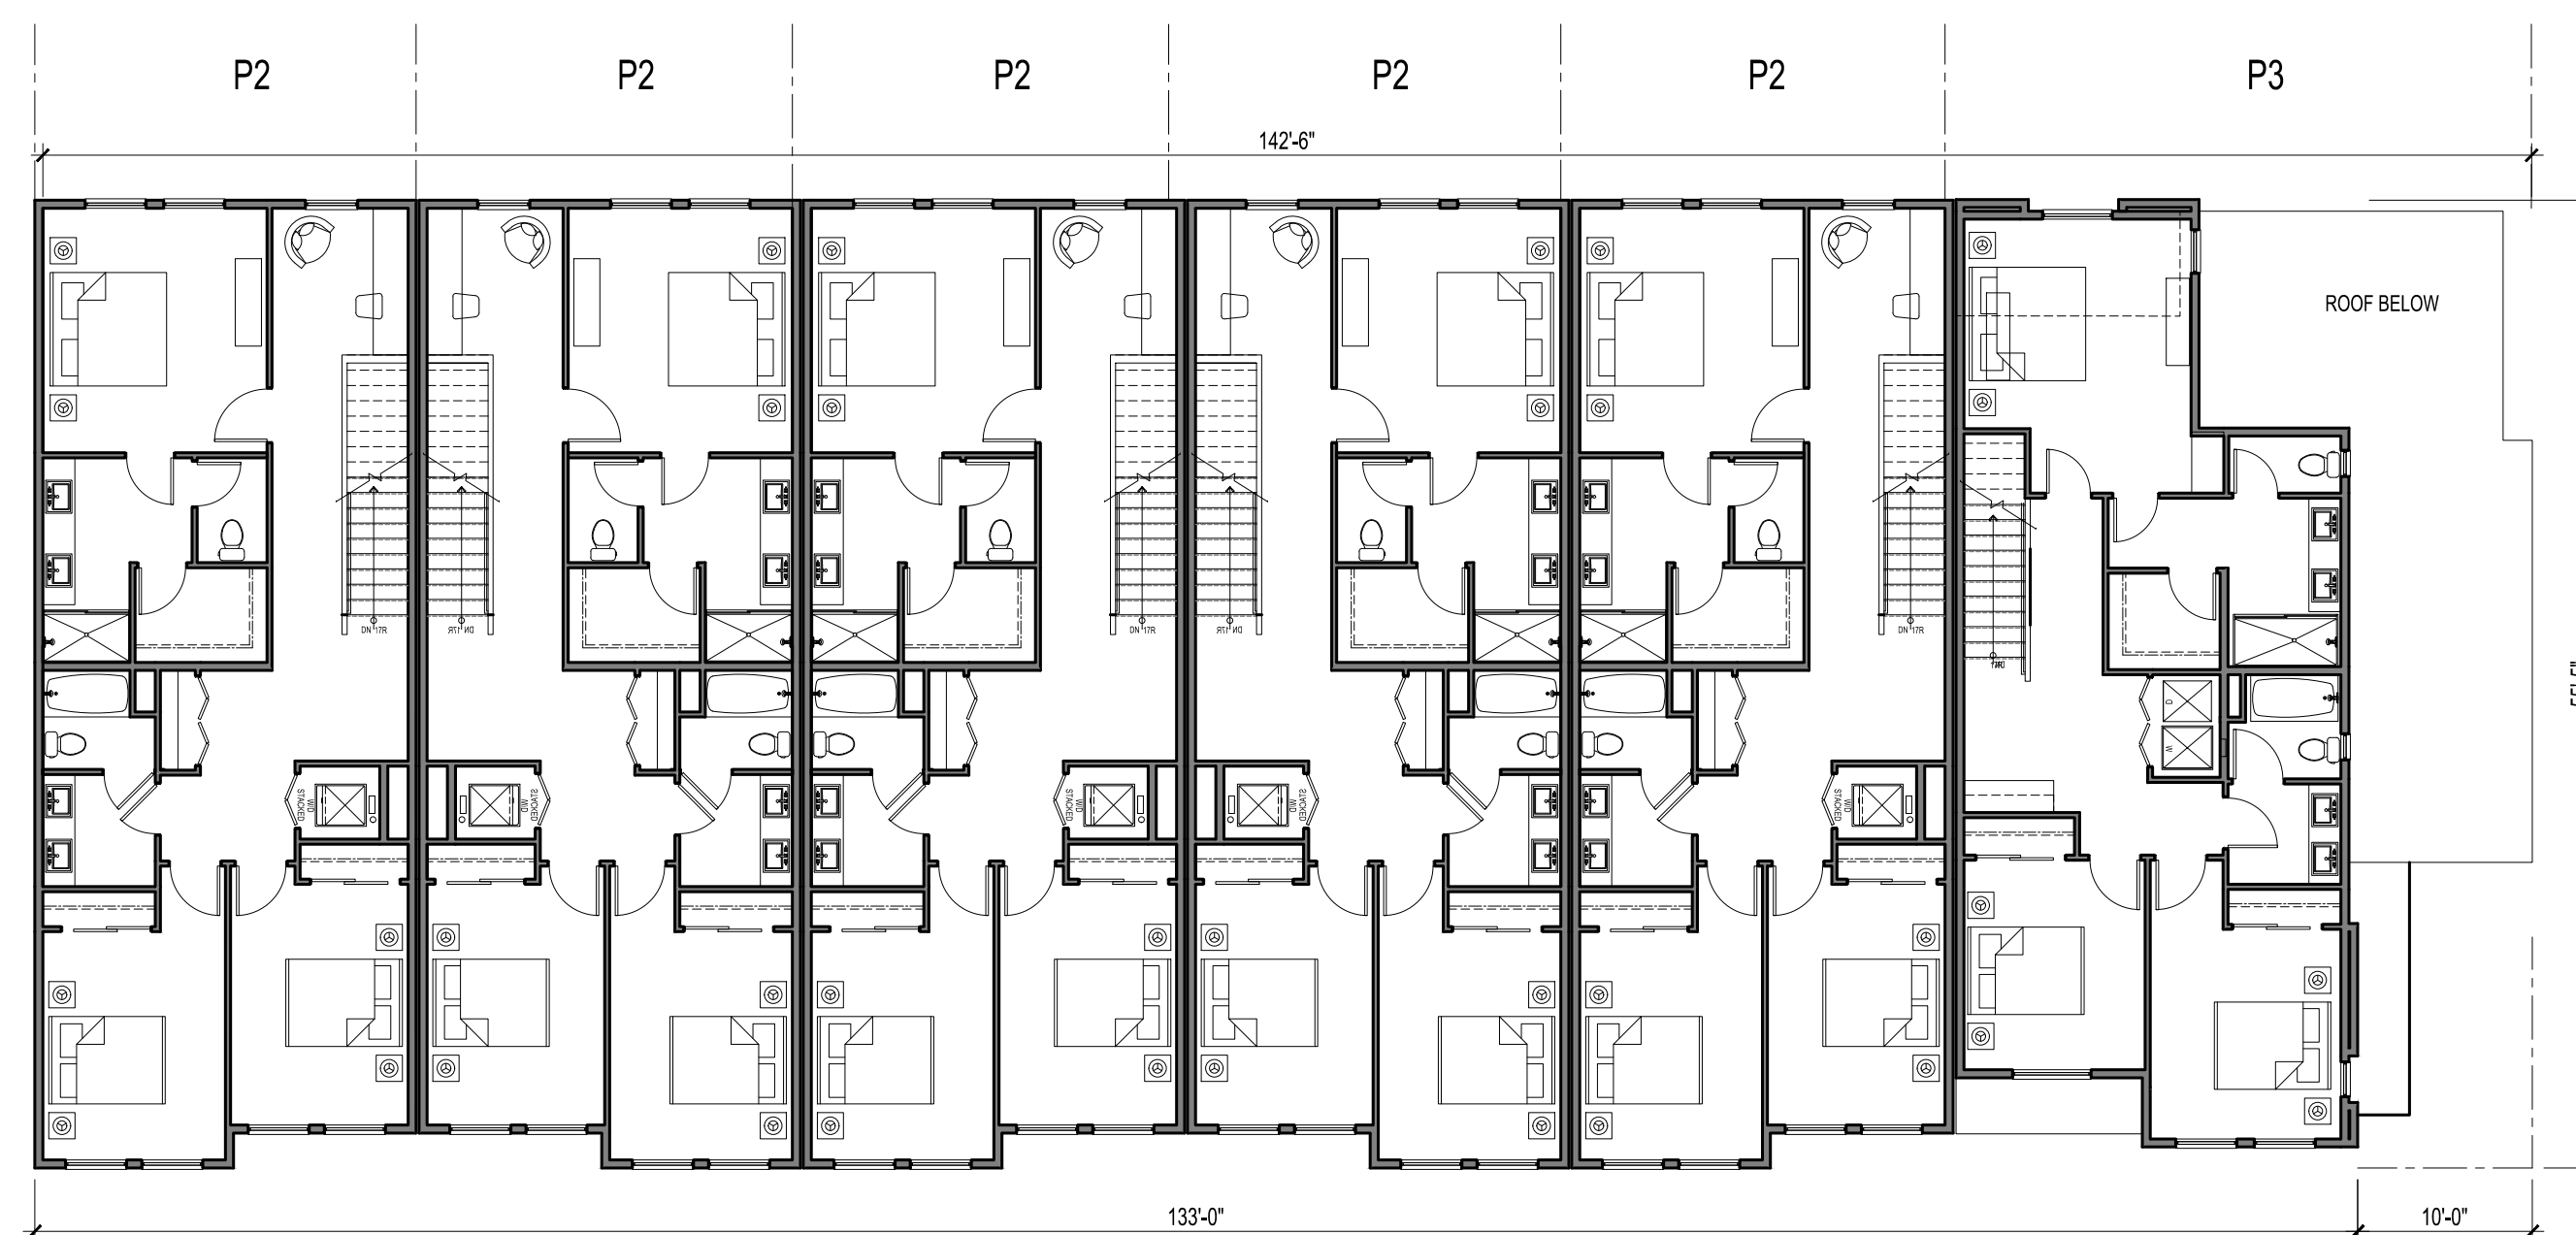


SECOND FLOOR PLAN

3/32" = 1'-0"

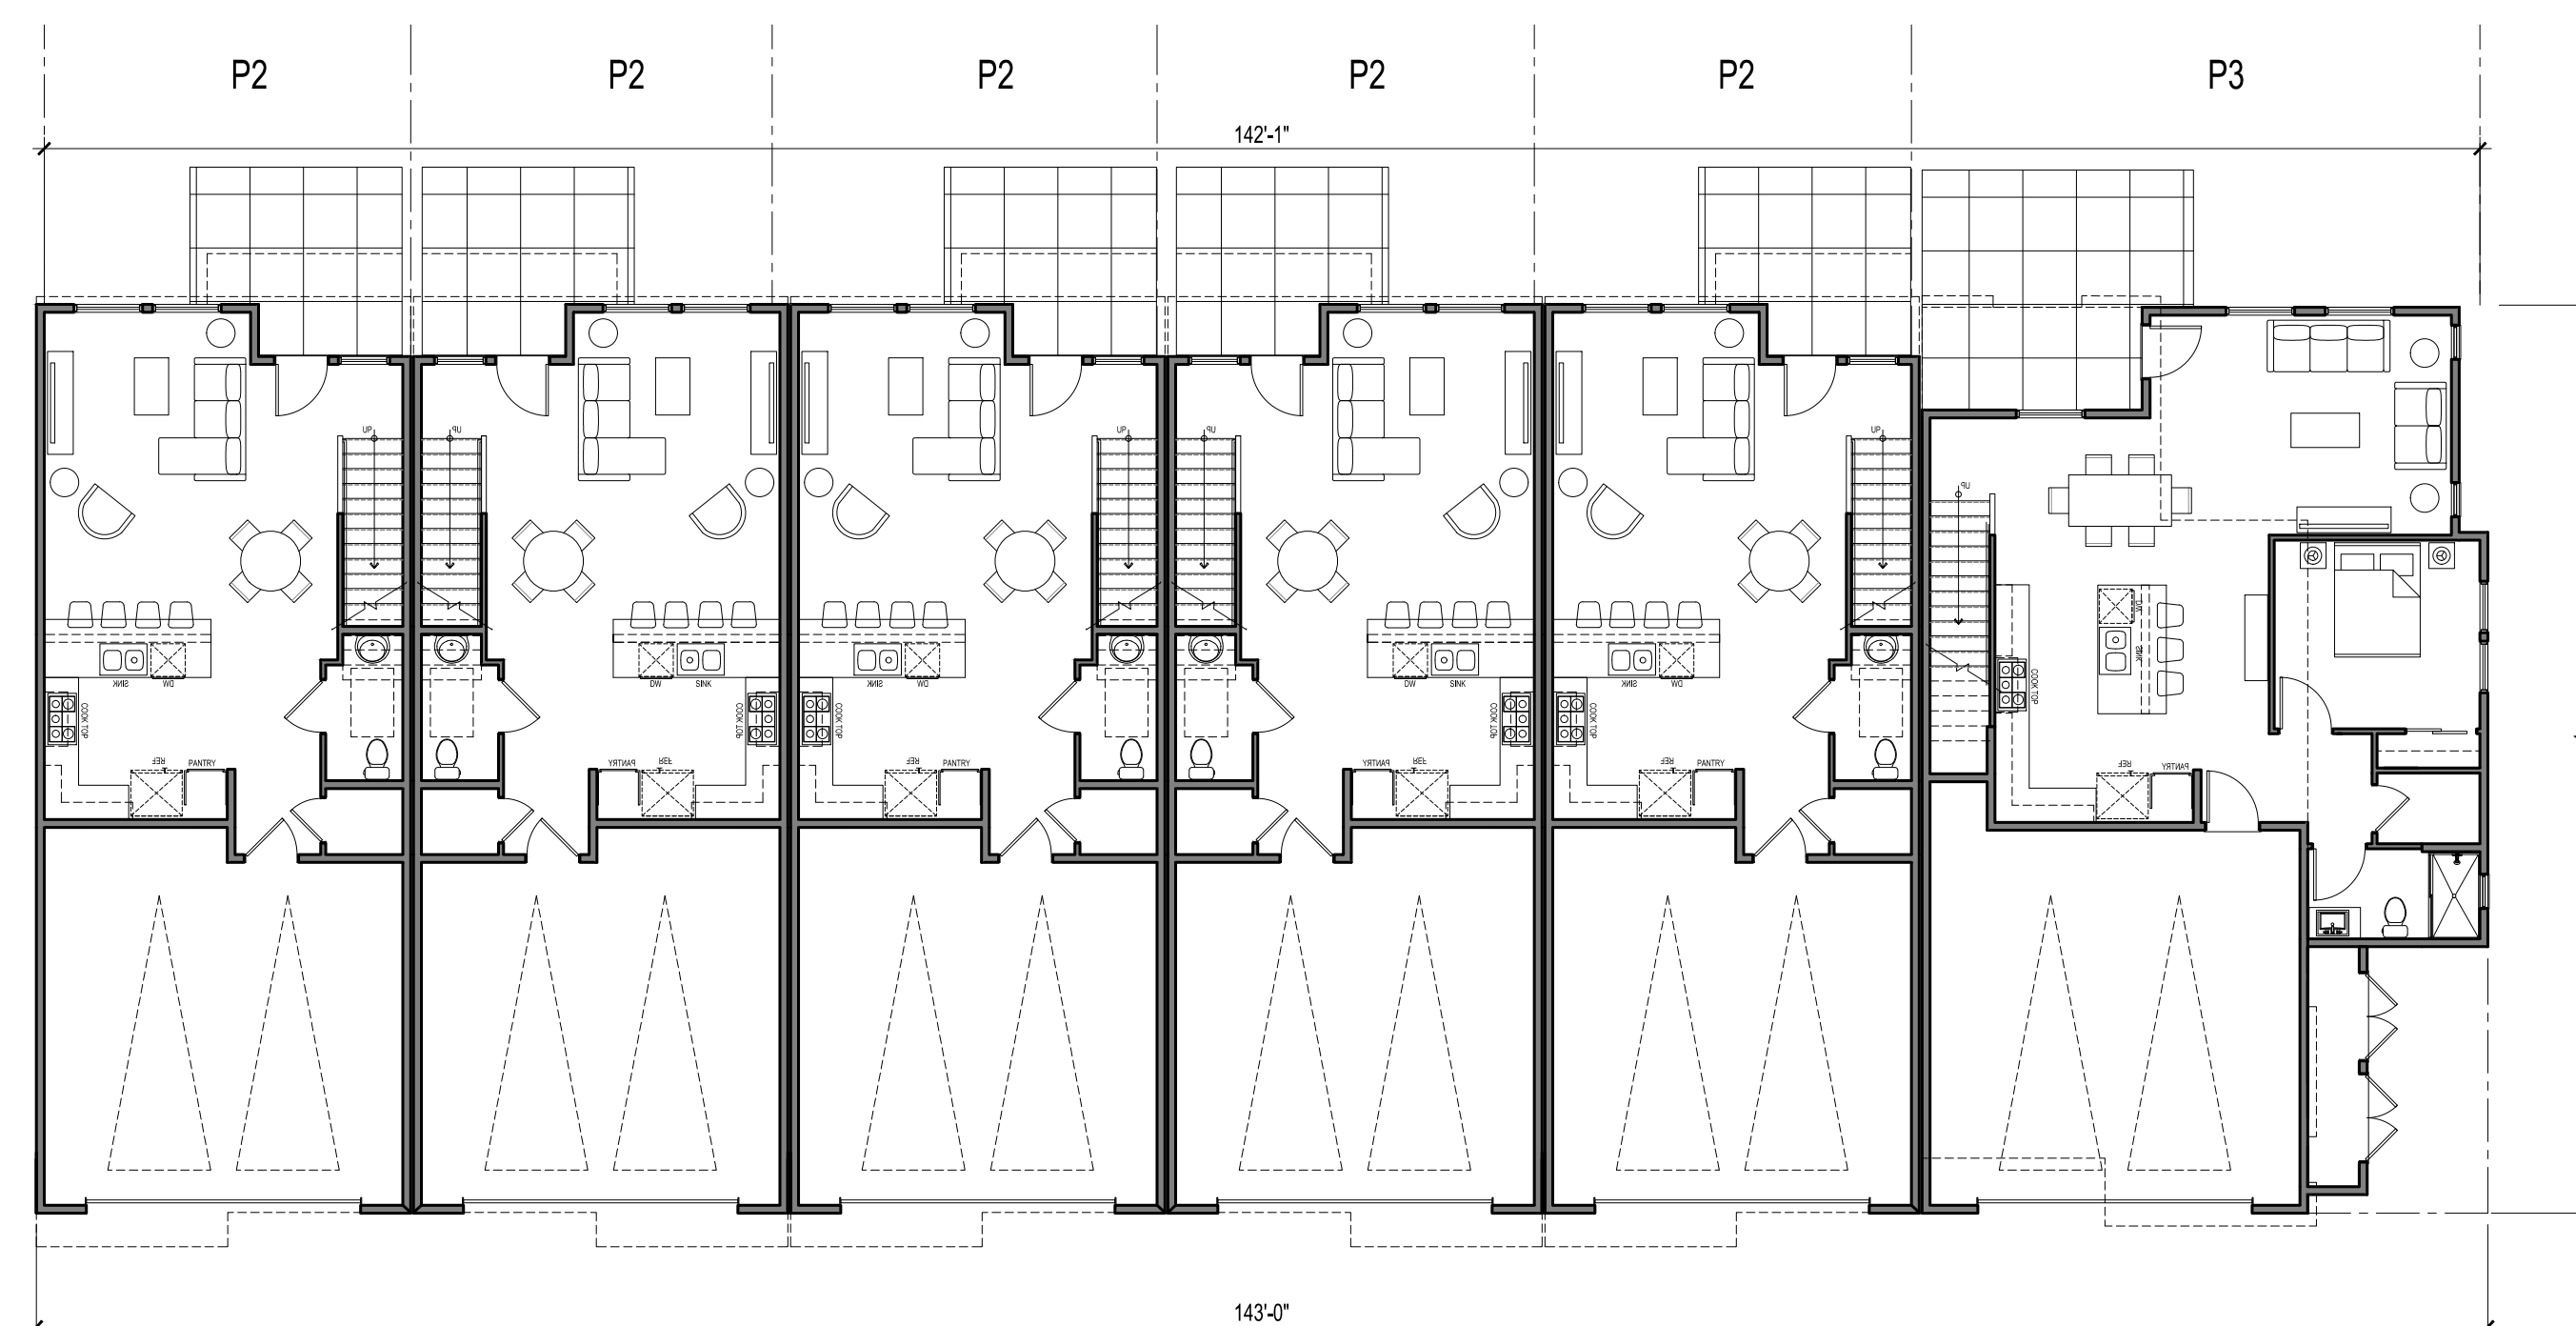

FIRST FLOOR PLAN

3/32" = 1'-0"

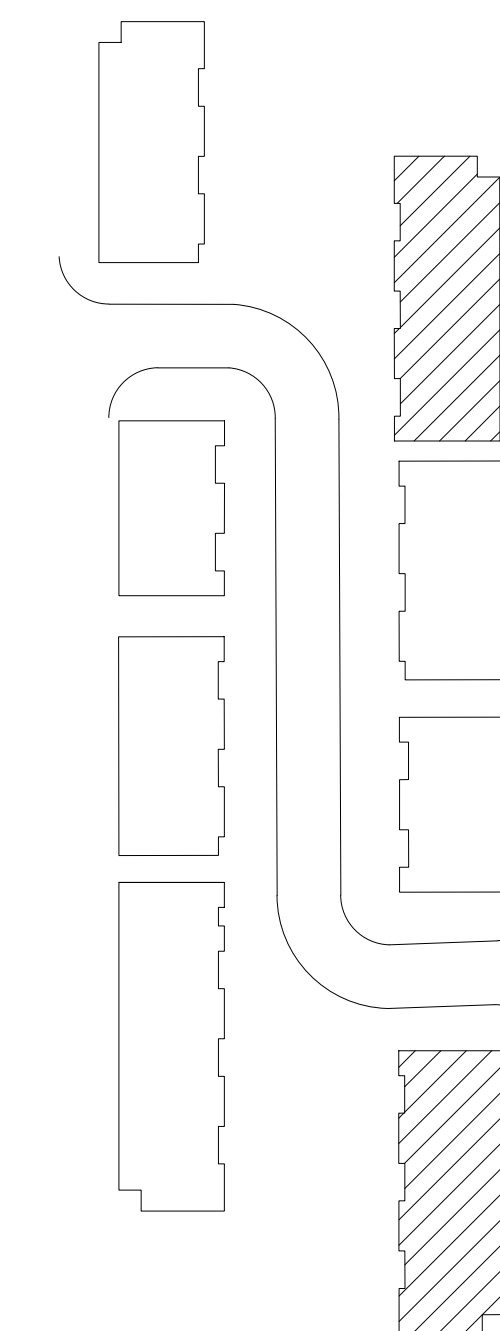


KEY MAP

BUILDING TYPE C


P2: 3 BR, 2.5 BA

P3: 4 BR, 3 BA

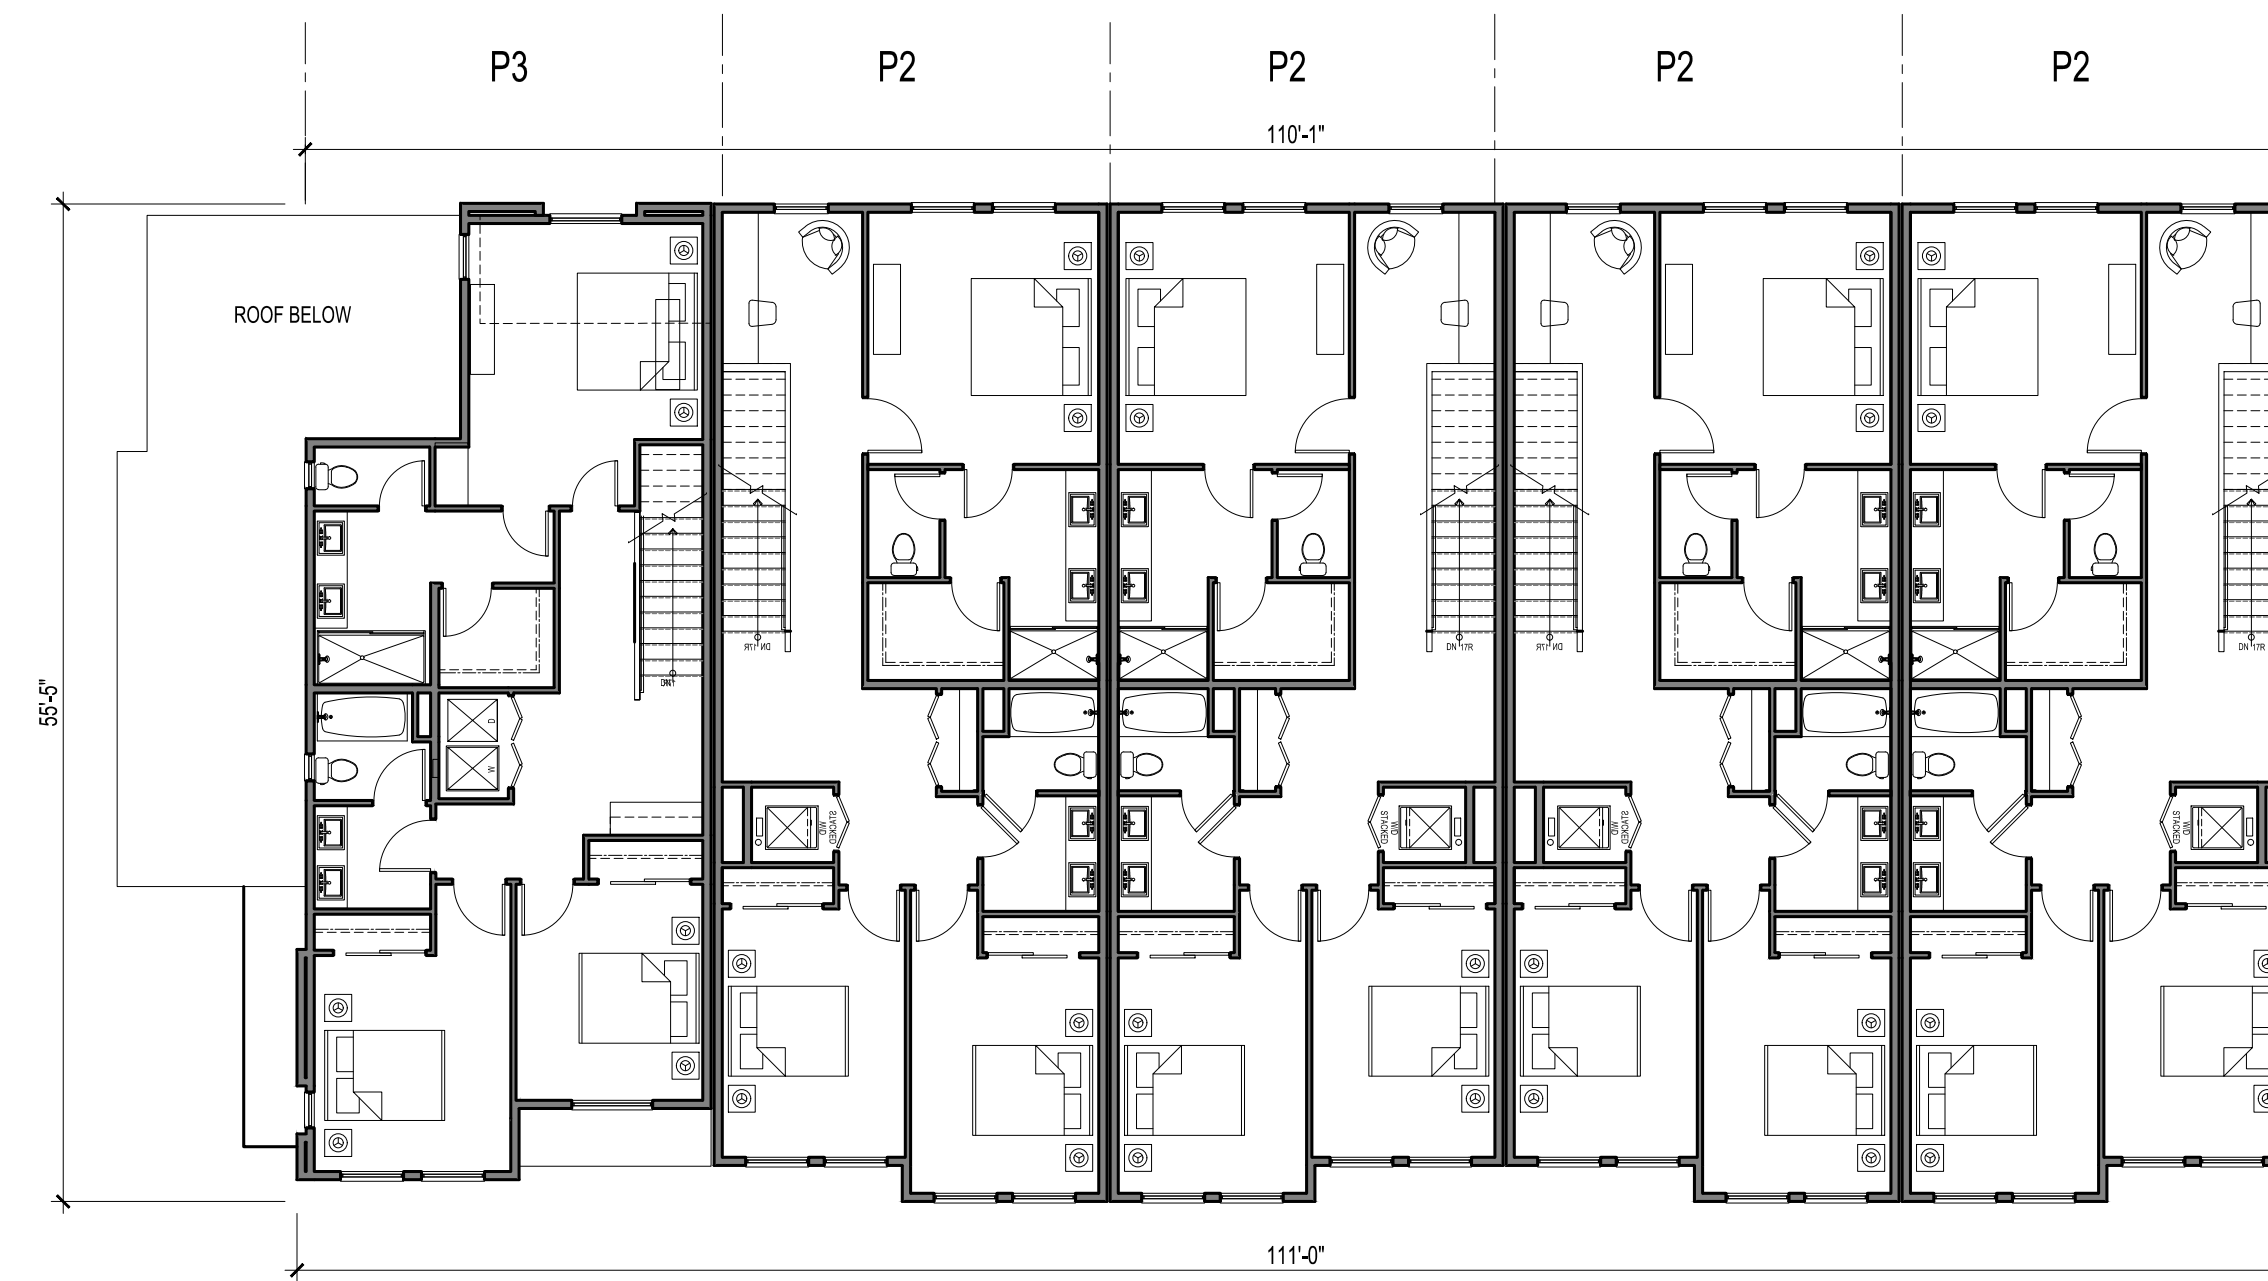


SECOND FLOOR PLAN

3/32" = 1'-0"

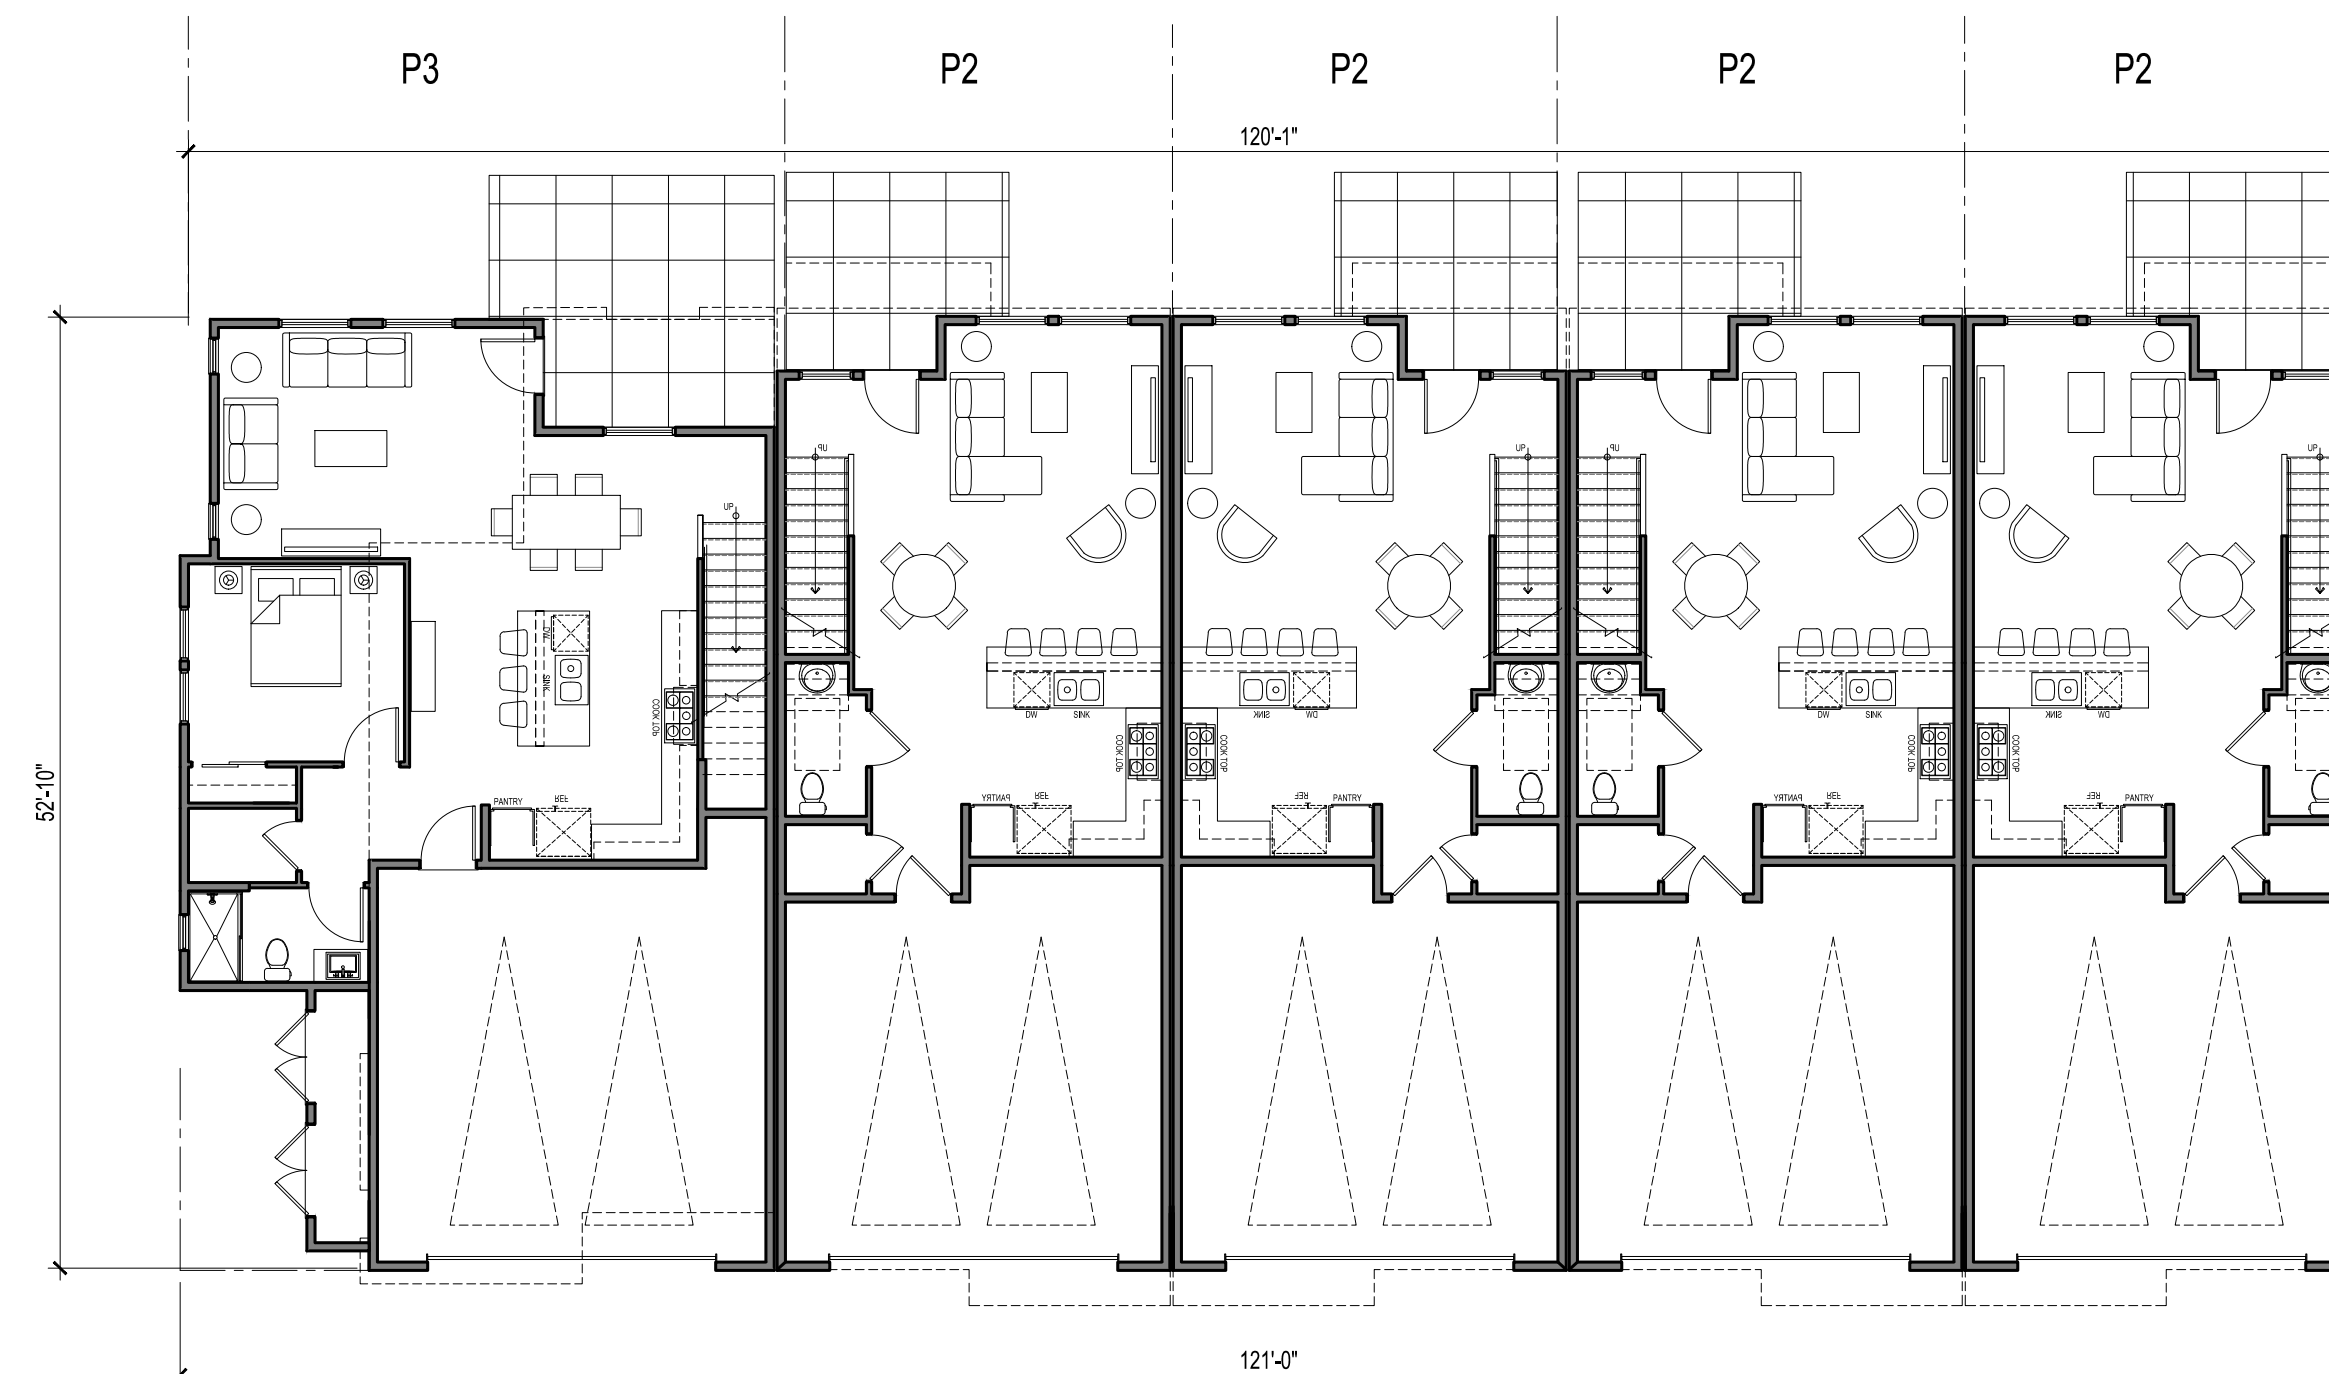

FIRST FLOOR PLAN


3/32" = 1'-0"

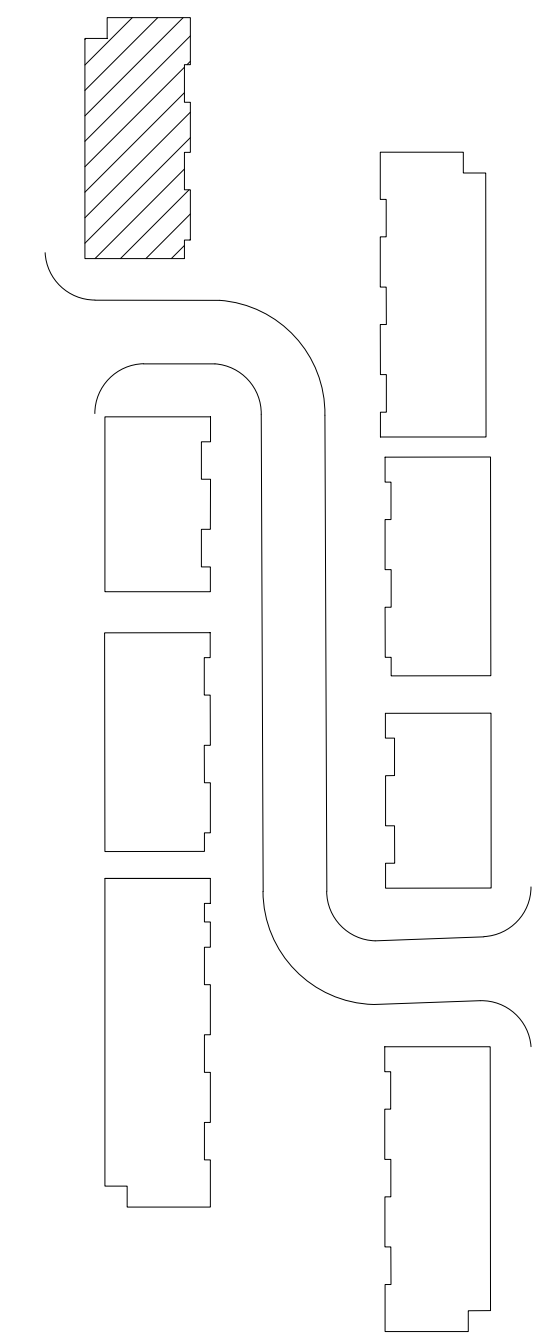

KEY MAP


BUILDING TYPE D

P2: 3 BR, 2.5BA
P3: 4 BR, 3 BA

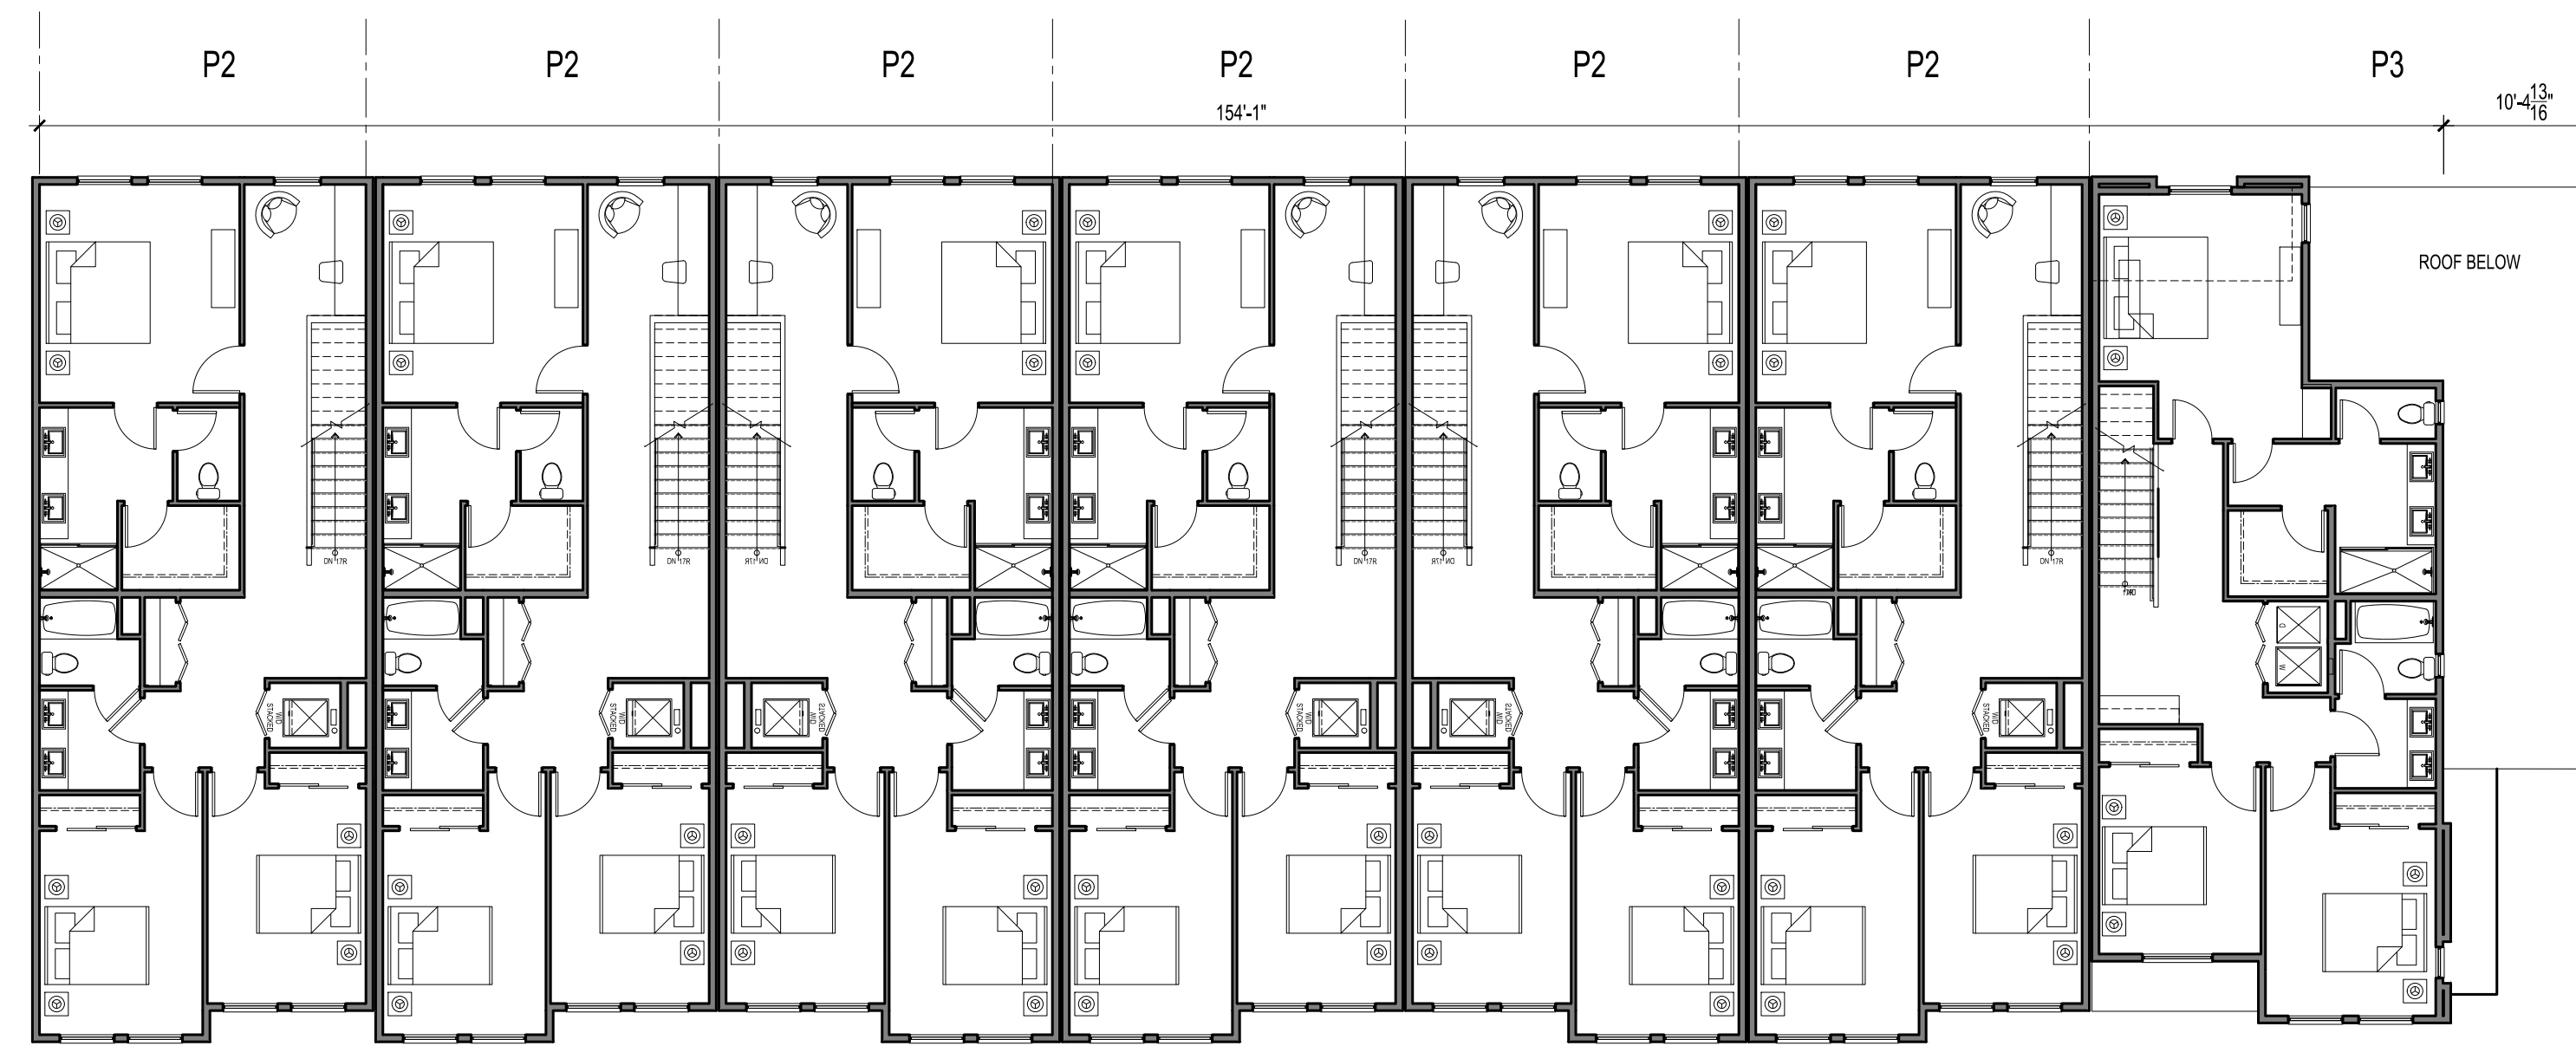


SECOND FLOOR PLAN

3/32" = 1'-0"

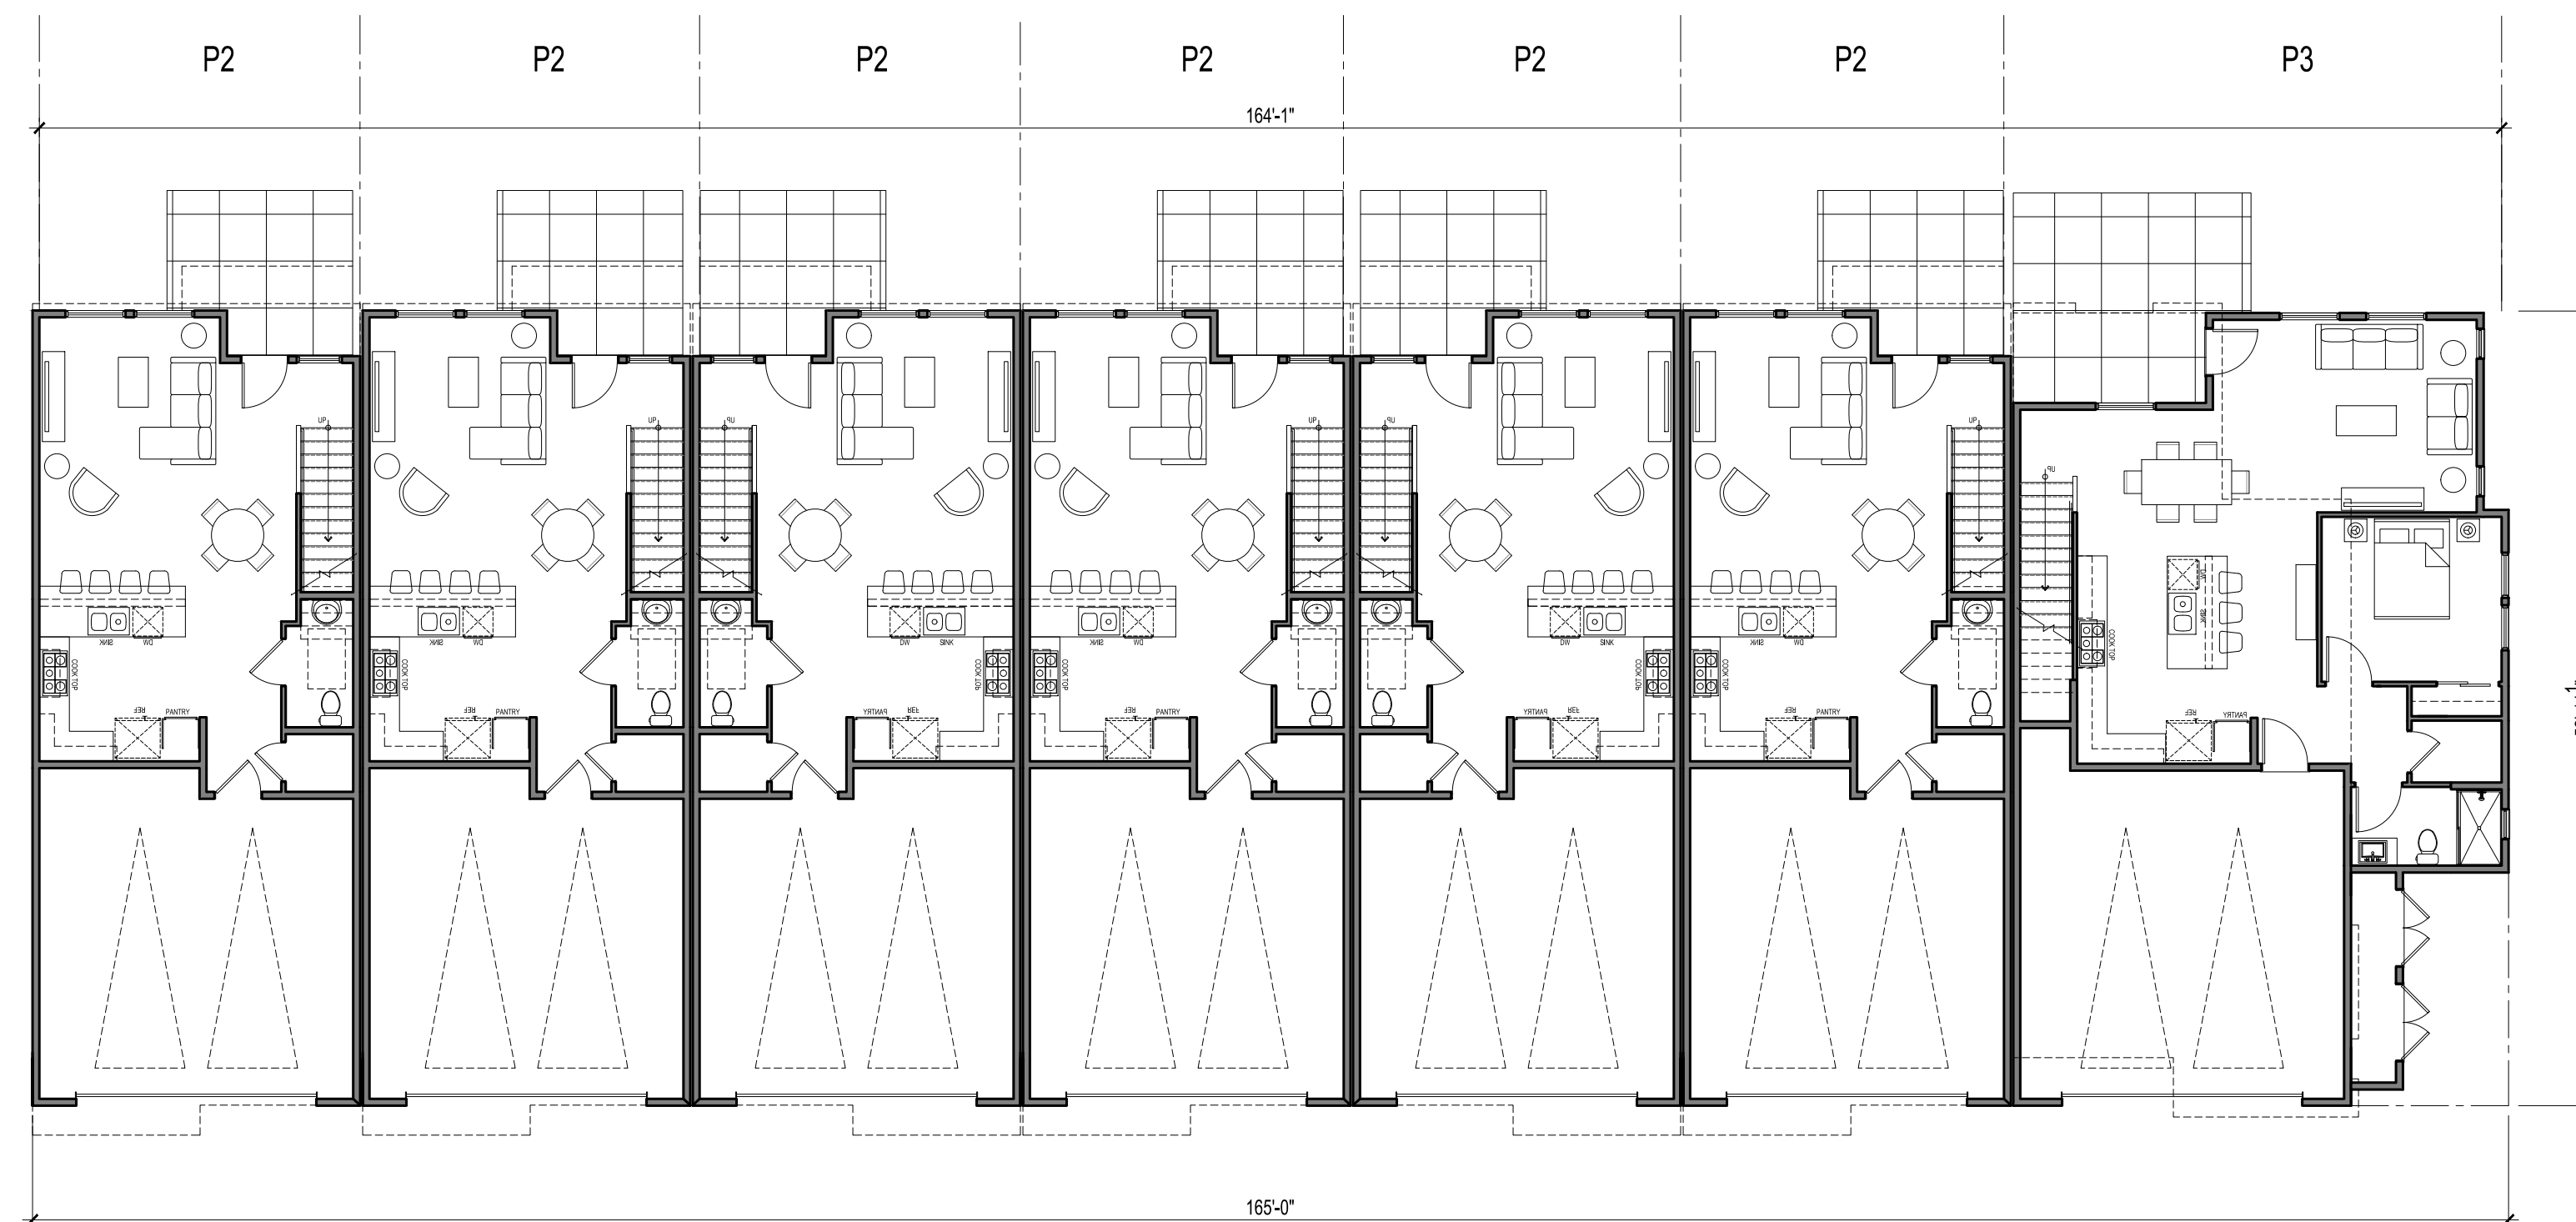

FIRST FLOOR PLAN

3/32" = 1'-0"

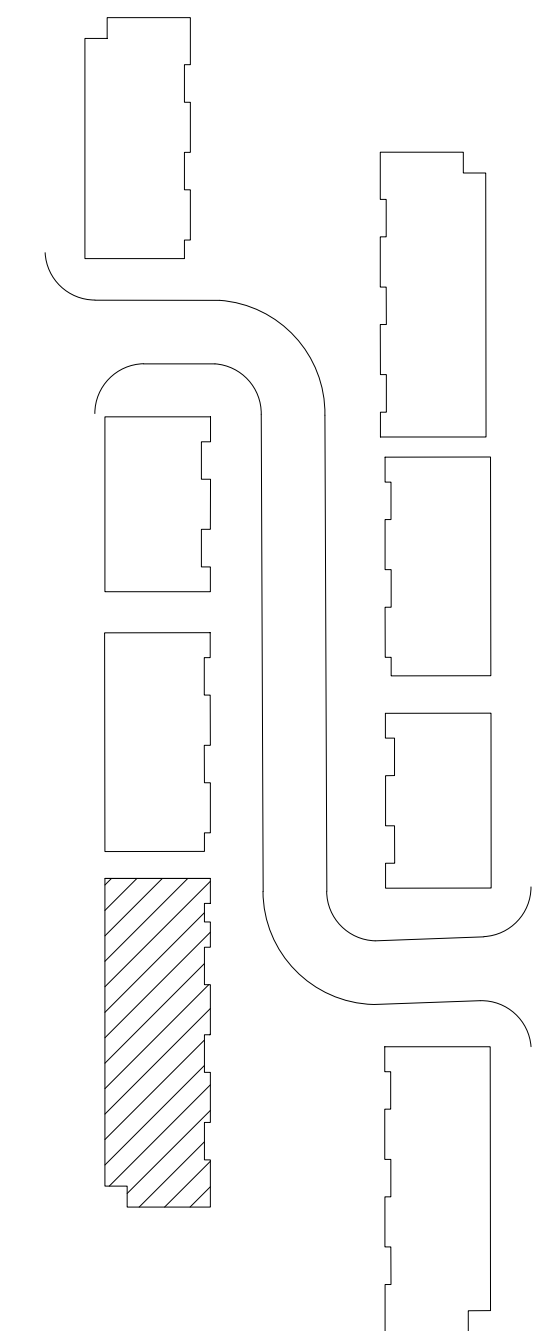

KEY MAP

BUILDING TYPE E

P2: 3BR, 2.5BA

P3: 4BR, 3 BA