


0 by *Paul L. ...*
Building Official

BUD 2020-14852

140 W
WASHINGTON ST
ORLANDO, FL
LEWIS

Issuance does not grant permission
in applicable codes
No plan on site at all times

CITY OF ORLANDO
BUILDING SERVICES DIVISION

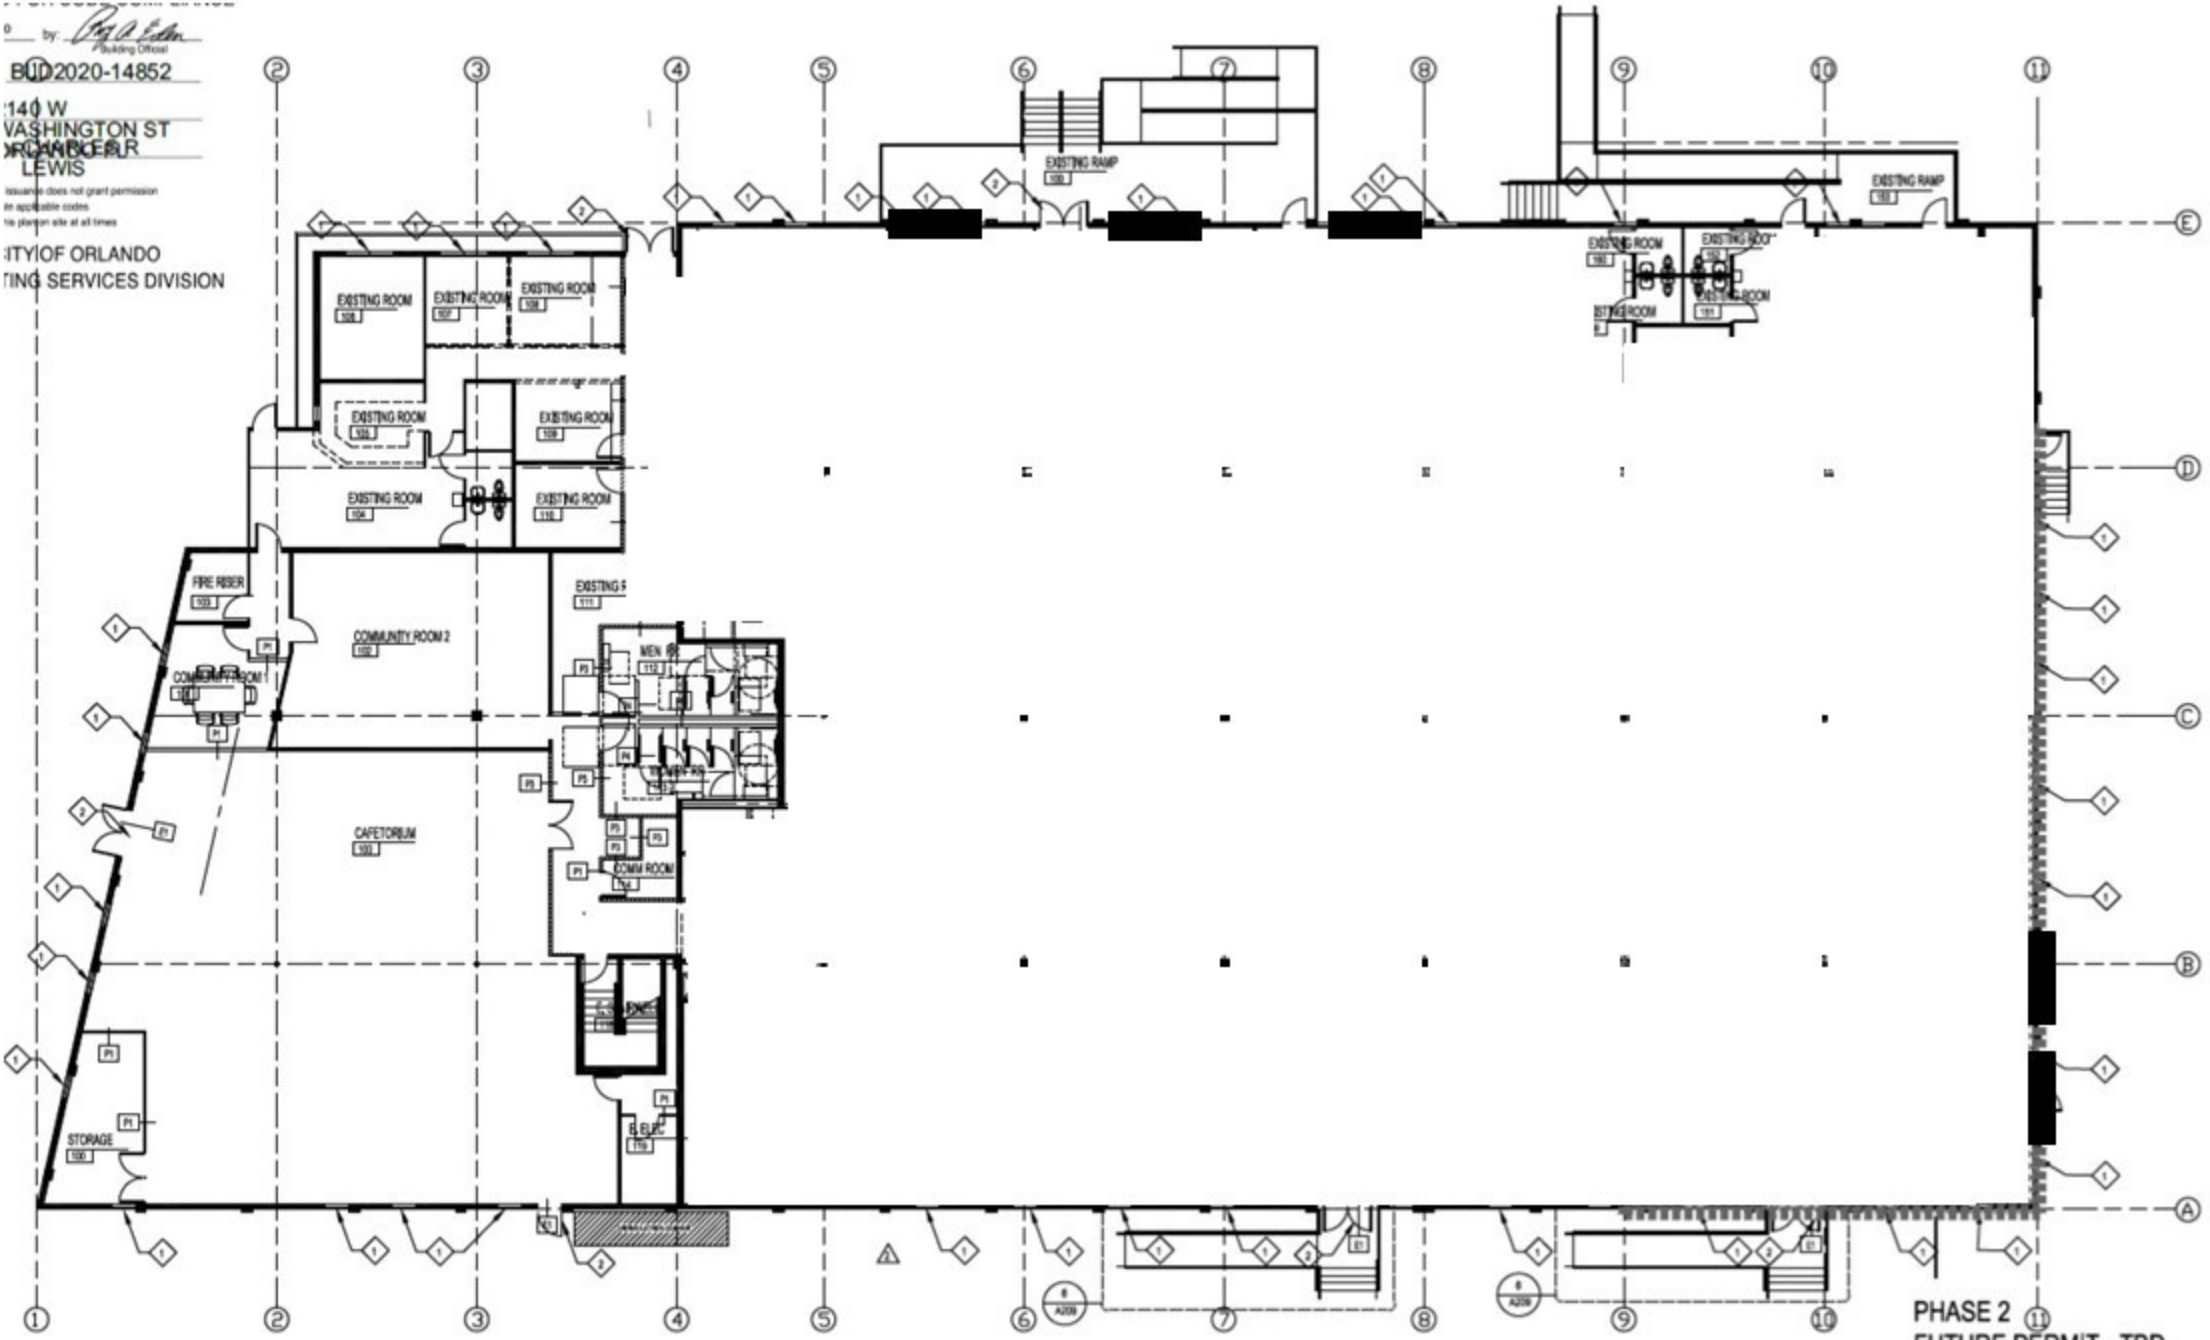

1 MAIN FLOOR PLAN

PHASE 2
FUTURE PERMIT - TBD