

CONCEPTUAL VIEWS



CONCEPTUAL VIEWS - PLAN A



REVISIONS		NO.	DATE	BY	DESCRIPTION

© WILDLY CREATIVE DESIGNS, INC 2024. ALL RIGHTS RESERVED. THE INFORMATION DEPICTED HEREIN IS THE SOLE PROPERTY OF WCD, INC. AND NO PART OF THIS INFORMATION MAY BE REPRODUCED IN ANY FORM WITHOUT THE WRITTEN PERMISSION OF SAUNDERS COMPANY, INC.
 NOTE: 3D VIEWS ARE NOT TO SCALE AND MAY NOT REFLECT EXACTLY WHAT IS AVAILABLE FOR THE PROJECT. RENDER VIEWS ARE REPRESENTATIONS OF WHAT THE VIEW COULD LOOK LIKE, NOT WHAT IT WILL LOOK LIKE. 2D VIEWS ALWAYS SUPERCEDE 3D VIEWS

PLANS FOR:
COMMERCIAL BLDG
 739
 GRAND JUNCTION, CO 81501
 EMAIL: jenniferlynnbarbour@yahoo.com
 PHONE:

DRAWINGS PROVIDED BY:
Wildly Creative Designs, Incorporated
 325 MT COLUMBIA DR LEADVILLE, CO 80461
 PHONE: 970.443.1491
 EMAIL: jenniferlynnbarbour@yahoo.com

DATE 8/6/2024


SCALE: N/A

PAGE TITLE:
 PLAN, ELEVATIONS & VIEW


SHEET #:
A-1




BUILDING ELEVATION
1" = 12' - 0"

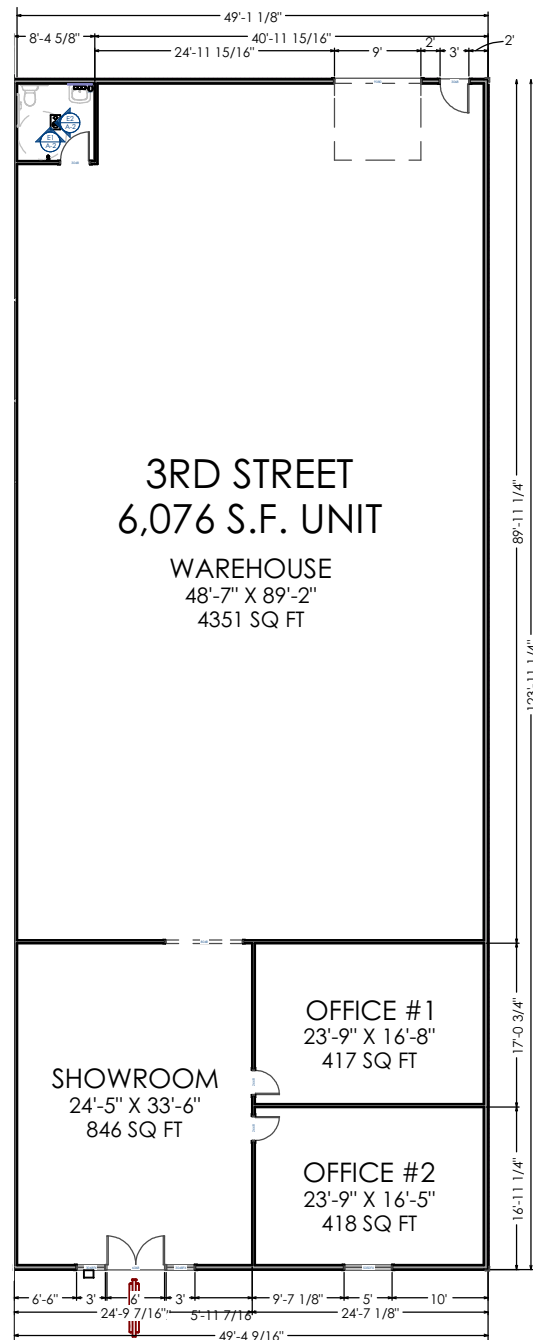


FLOOR PLAN A
1" = 20' - 0"

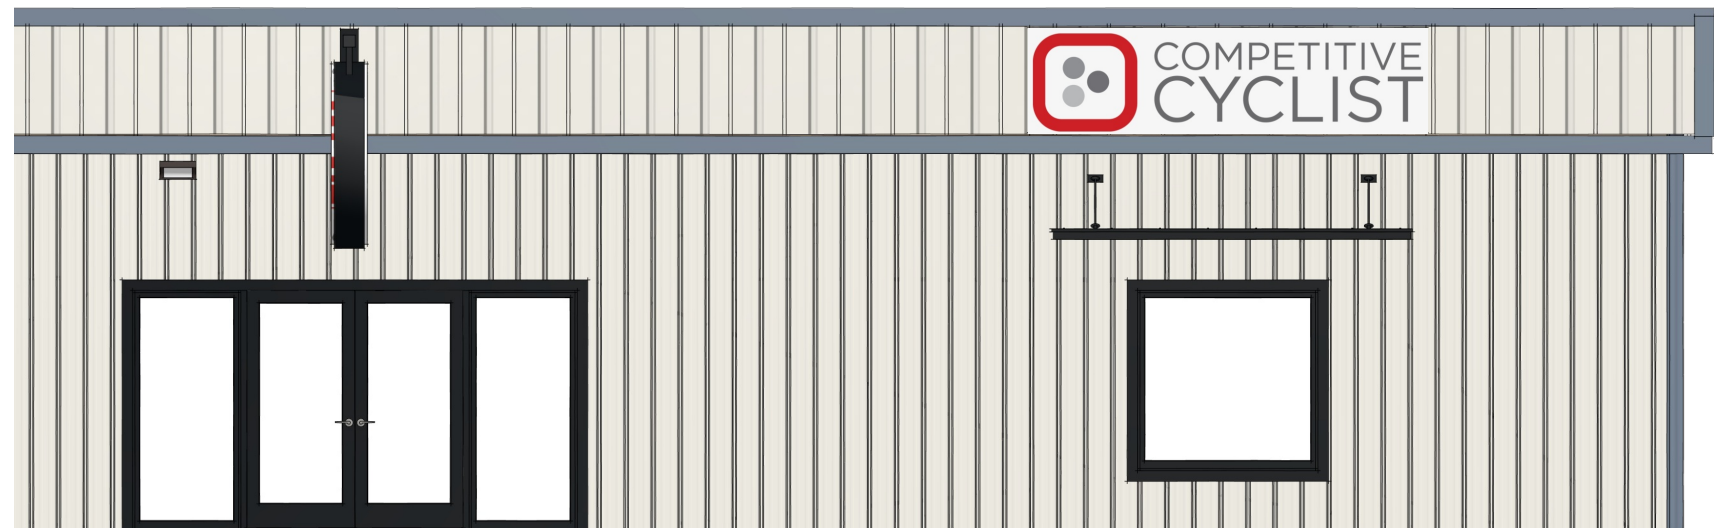


PARTIAL ELEVATION
3/16" = 1' - 0"

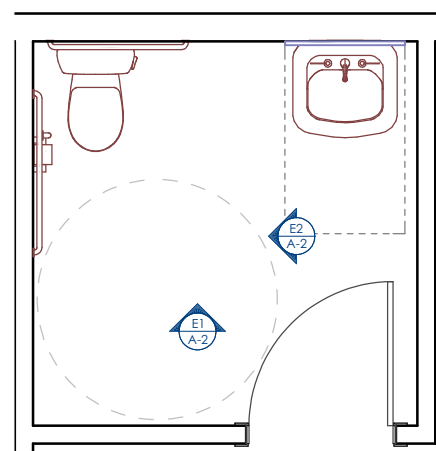

ADA BATH PLAN VIEW
1/4" = 1' - 0"

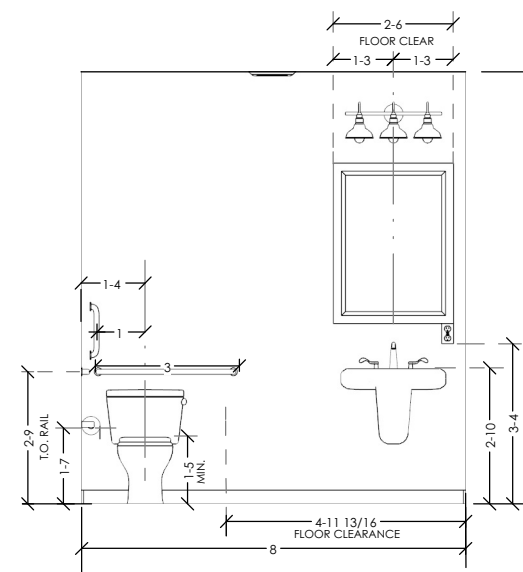

ELEVATION #1
1/4" = 1' - 0"

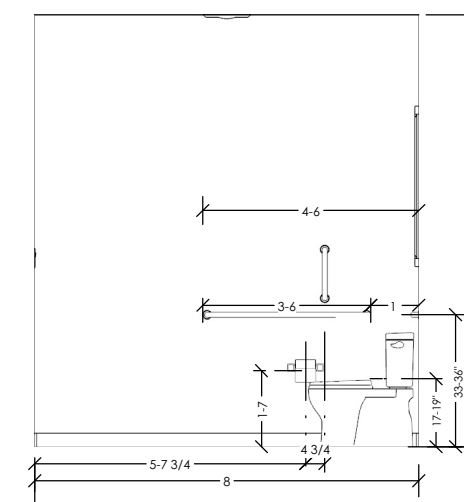

ELEVATION #2
1/4" = 1' - 0"

NO.	Date	By	Description

© WILDLY CREATIVE DESIGNS, INC 2024 ALL RIGHTS RESERVED. THE INFORMATION DEPICTED HEREIN IS THE SOLE PROPERTY OF WCD, INC. AND NO PART OF THIS INFORMATION MAY BE REPRODUCED IN ANY FORM WITHOUT THE WRITTEN PERMISSION OF SAUNDERS COMPANY, INC. NOTE: 3D VIEWS ARE NOT TO SCALE AND MAY NOT REFLECT EXACTLY WHAT IS AVAILABLE FOR THE PROJECT. RENDER VIEWS ARE REPRESENTATIONS OF WHAT THE VIEW COULD LOOK LIKE, NOT WHAT IT WILL LOOK LIKE. 2D VIEWS ALWAYS SUPERCEDE 3D VIEWS

PLANS FOR:
COMMERCIAL BLDG
739
GRAND JUNCTION, CO 81501
EMAIL: JENNIFERYMBARBOUR@YAHOO.COM
PHONE: 970.443.1491

DRAWINGS PROVIDED BY:
Wildly Creative Designs, Incorporated
325 MT COLUMBIA DR LEADVILLE, CO 80461
PHONE: 970.443.1491
EMAIL: JENNIFERYMBARBOUR@YAHOO.COM

DATE 8/6/2024

SCALE:
VARIES - SEE SHEET

PAGE TITLE:
PLAN, ELEVATIONS & VIEW

SHEET #:
A-2

CONCEPTUAL VIEWS - PLAN B



FLOOR PLAN B
1" = 20' - 0"

NO.	Date	By	Description

© WILDLY CREATIVE DESIGNS, INC 2024 ALL RIGHTS RESERVED. THE INFORMATION DEPICTED HEREIN IS THE SOLE PROPERTY OF WCD, INC. AND NO PART OF THIS INFORMATION MAY BE REPRODUCED IN ANY FORM WITHOUT THE WRITTEN PERMISSION OF SAUNDERS COMPANY, INC.
NOTE: 3D VIEWS ARE NOT TO SCALE AND MAY NOT REFLECT EXACTLY WHAT IS AVAILABLE FOR THE PROJECT. RENDER VIEWS ARE REPRESENTATIONS OF WHAT THE VIEW COULD LOOK LIKE, NOT WHAT IT WILL LOOK LIKE. 2D VIEWS ALWAYS SUPERCEDE 3D VIEWS

PLANS FOR:
COMMERCIAL BLDG
739
GRAND JUNCTION, CO 81501
EMAIL:
PHONE:

DRAWINGS PROVIDED BY:
Wildly Creative Designs, Incorporated
325 MT COLUMBIA DR LEADVILLE, CO 80461
PHONE: 970.443.1491
EMAIL: jennifer@barbour@yahoo.com

DATE 8/6/2024

SCALE:
1" = 20' - 0"

PAGE TITLE:
FLOOR PLAN B & VIEWS

SHEET #:
A-3